



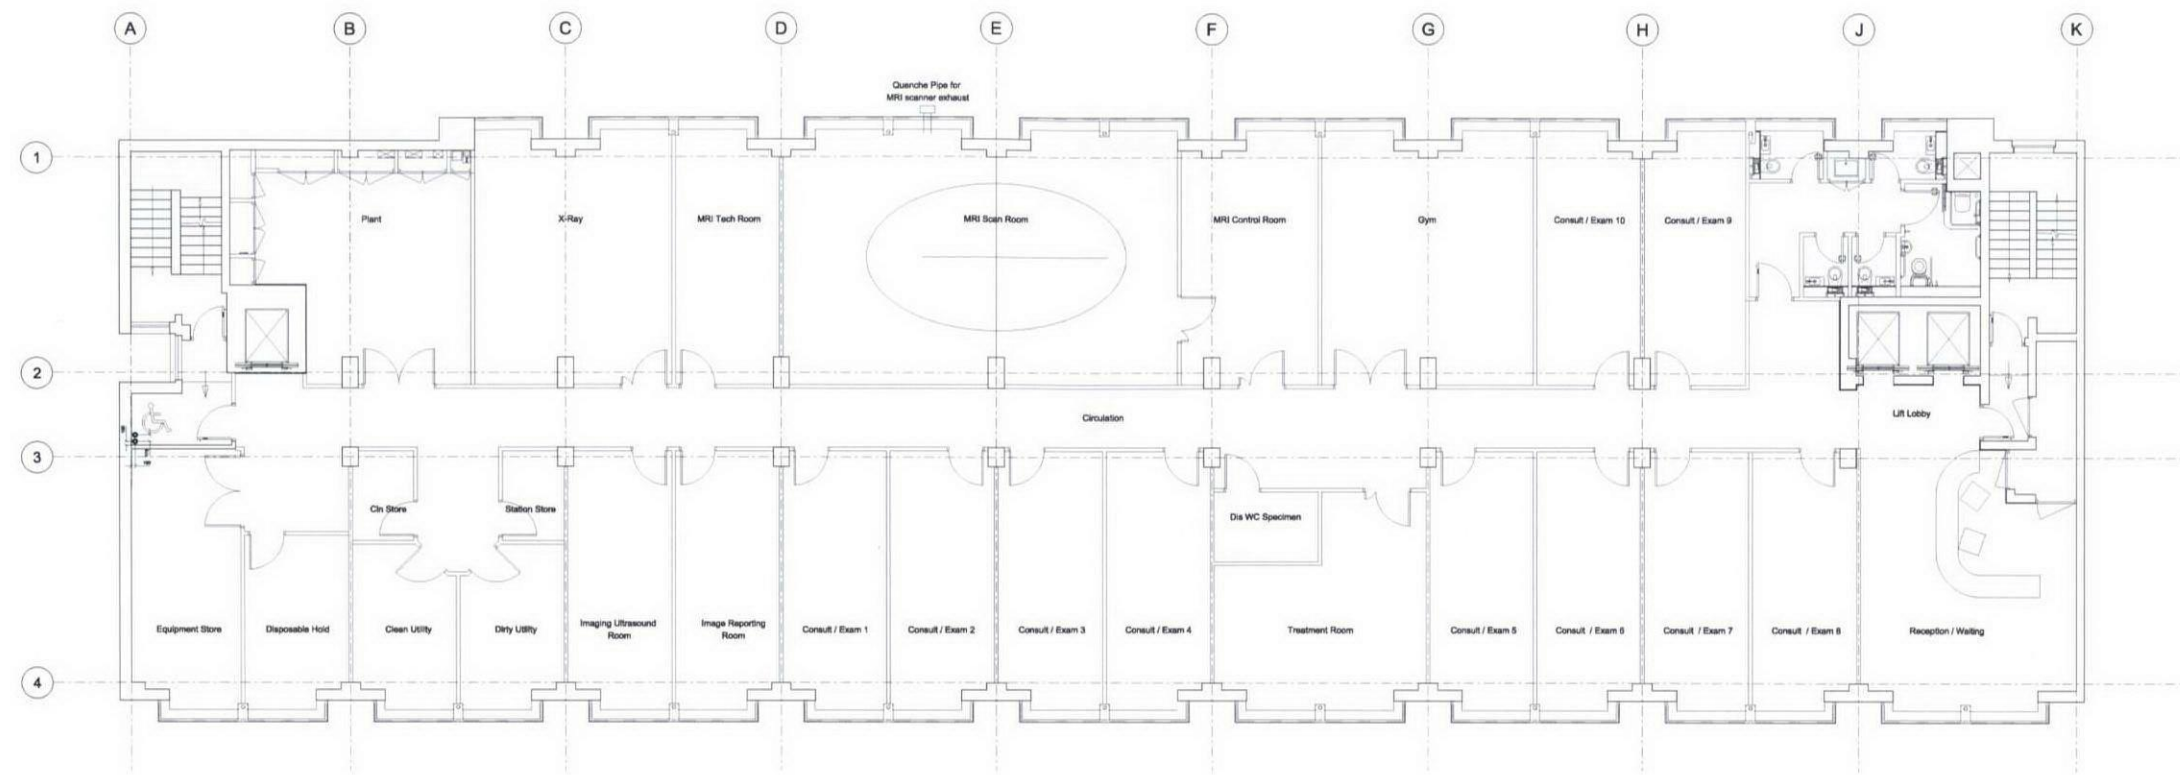


PROPOSED SECOND FLOOR PLAN

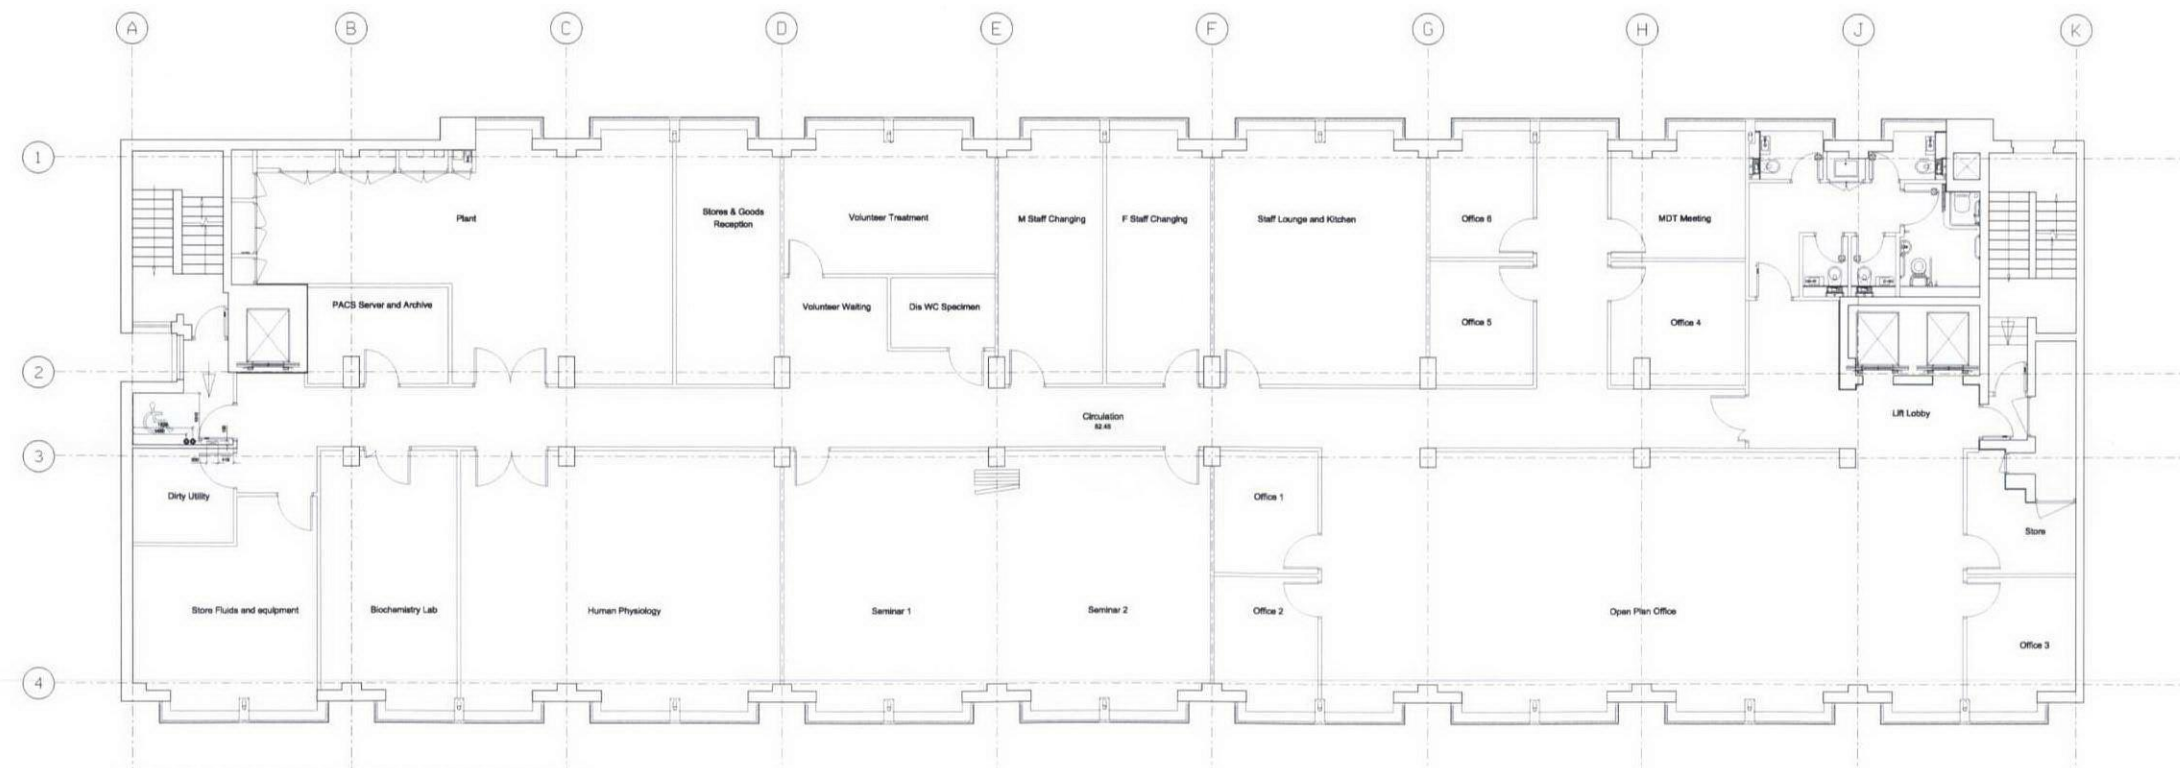

PROPOSED FIRST FLOOR PLAN

North

- All dimensions to be checked on site
 - Do not scale off this drawing
 - All dimensions are shown in mm unless otherwise stated
 - Refer to drawing issue sheet for purpose of issue
 - If in doubt ask
 - © Llewelyn Davies Yeang

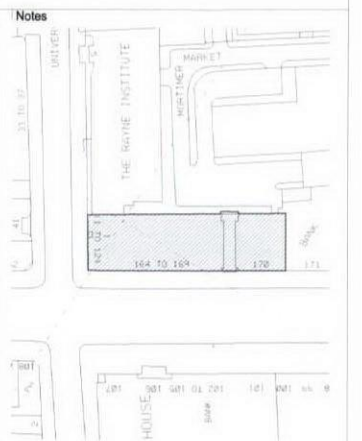

Key Plan

A Planning Submission 30-01-12 VF
 Revision Date By

Structural Consultant Services Consultant

Cost Consultant Project Manager

Client
 Institute of Sports, Exercise & Health

Project Title
 Victory House, 170 Tottenham Court Road
 London, W1T 7HA, Levels 1 & 2

Drawing Title
 Proposed First and Second Floor Plans

Scale Drawing Status
 1:100 @ A1
 1:200 @ A3 PLANNING

Project number Drawing number Revision
 104700 (0) L1 & (0) L2 A

Architects
 Carlow House
 Carlow Street
 London
 NW1 7LH
 T: 020 7637 0181
 F: 020 7637 8740
 www.ldavies.com

llewelyn davis yeang
 deep green
 signature
 innovation