

PROPOSED GROUND FLOOR PLAN

1:50@A1 OR 1:100@A3




**REAR ELEVATION
AS PROPOSED**

1:50@A1 OR 1:100@A3

**CROSS SECTION AA
AS PROPOSED**

1:50@A1 OR 1:100@A3

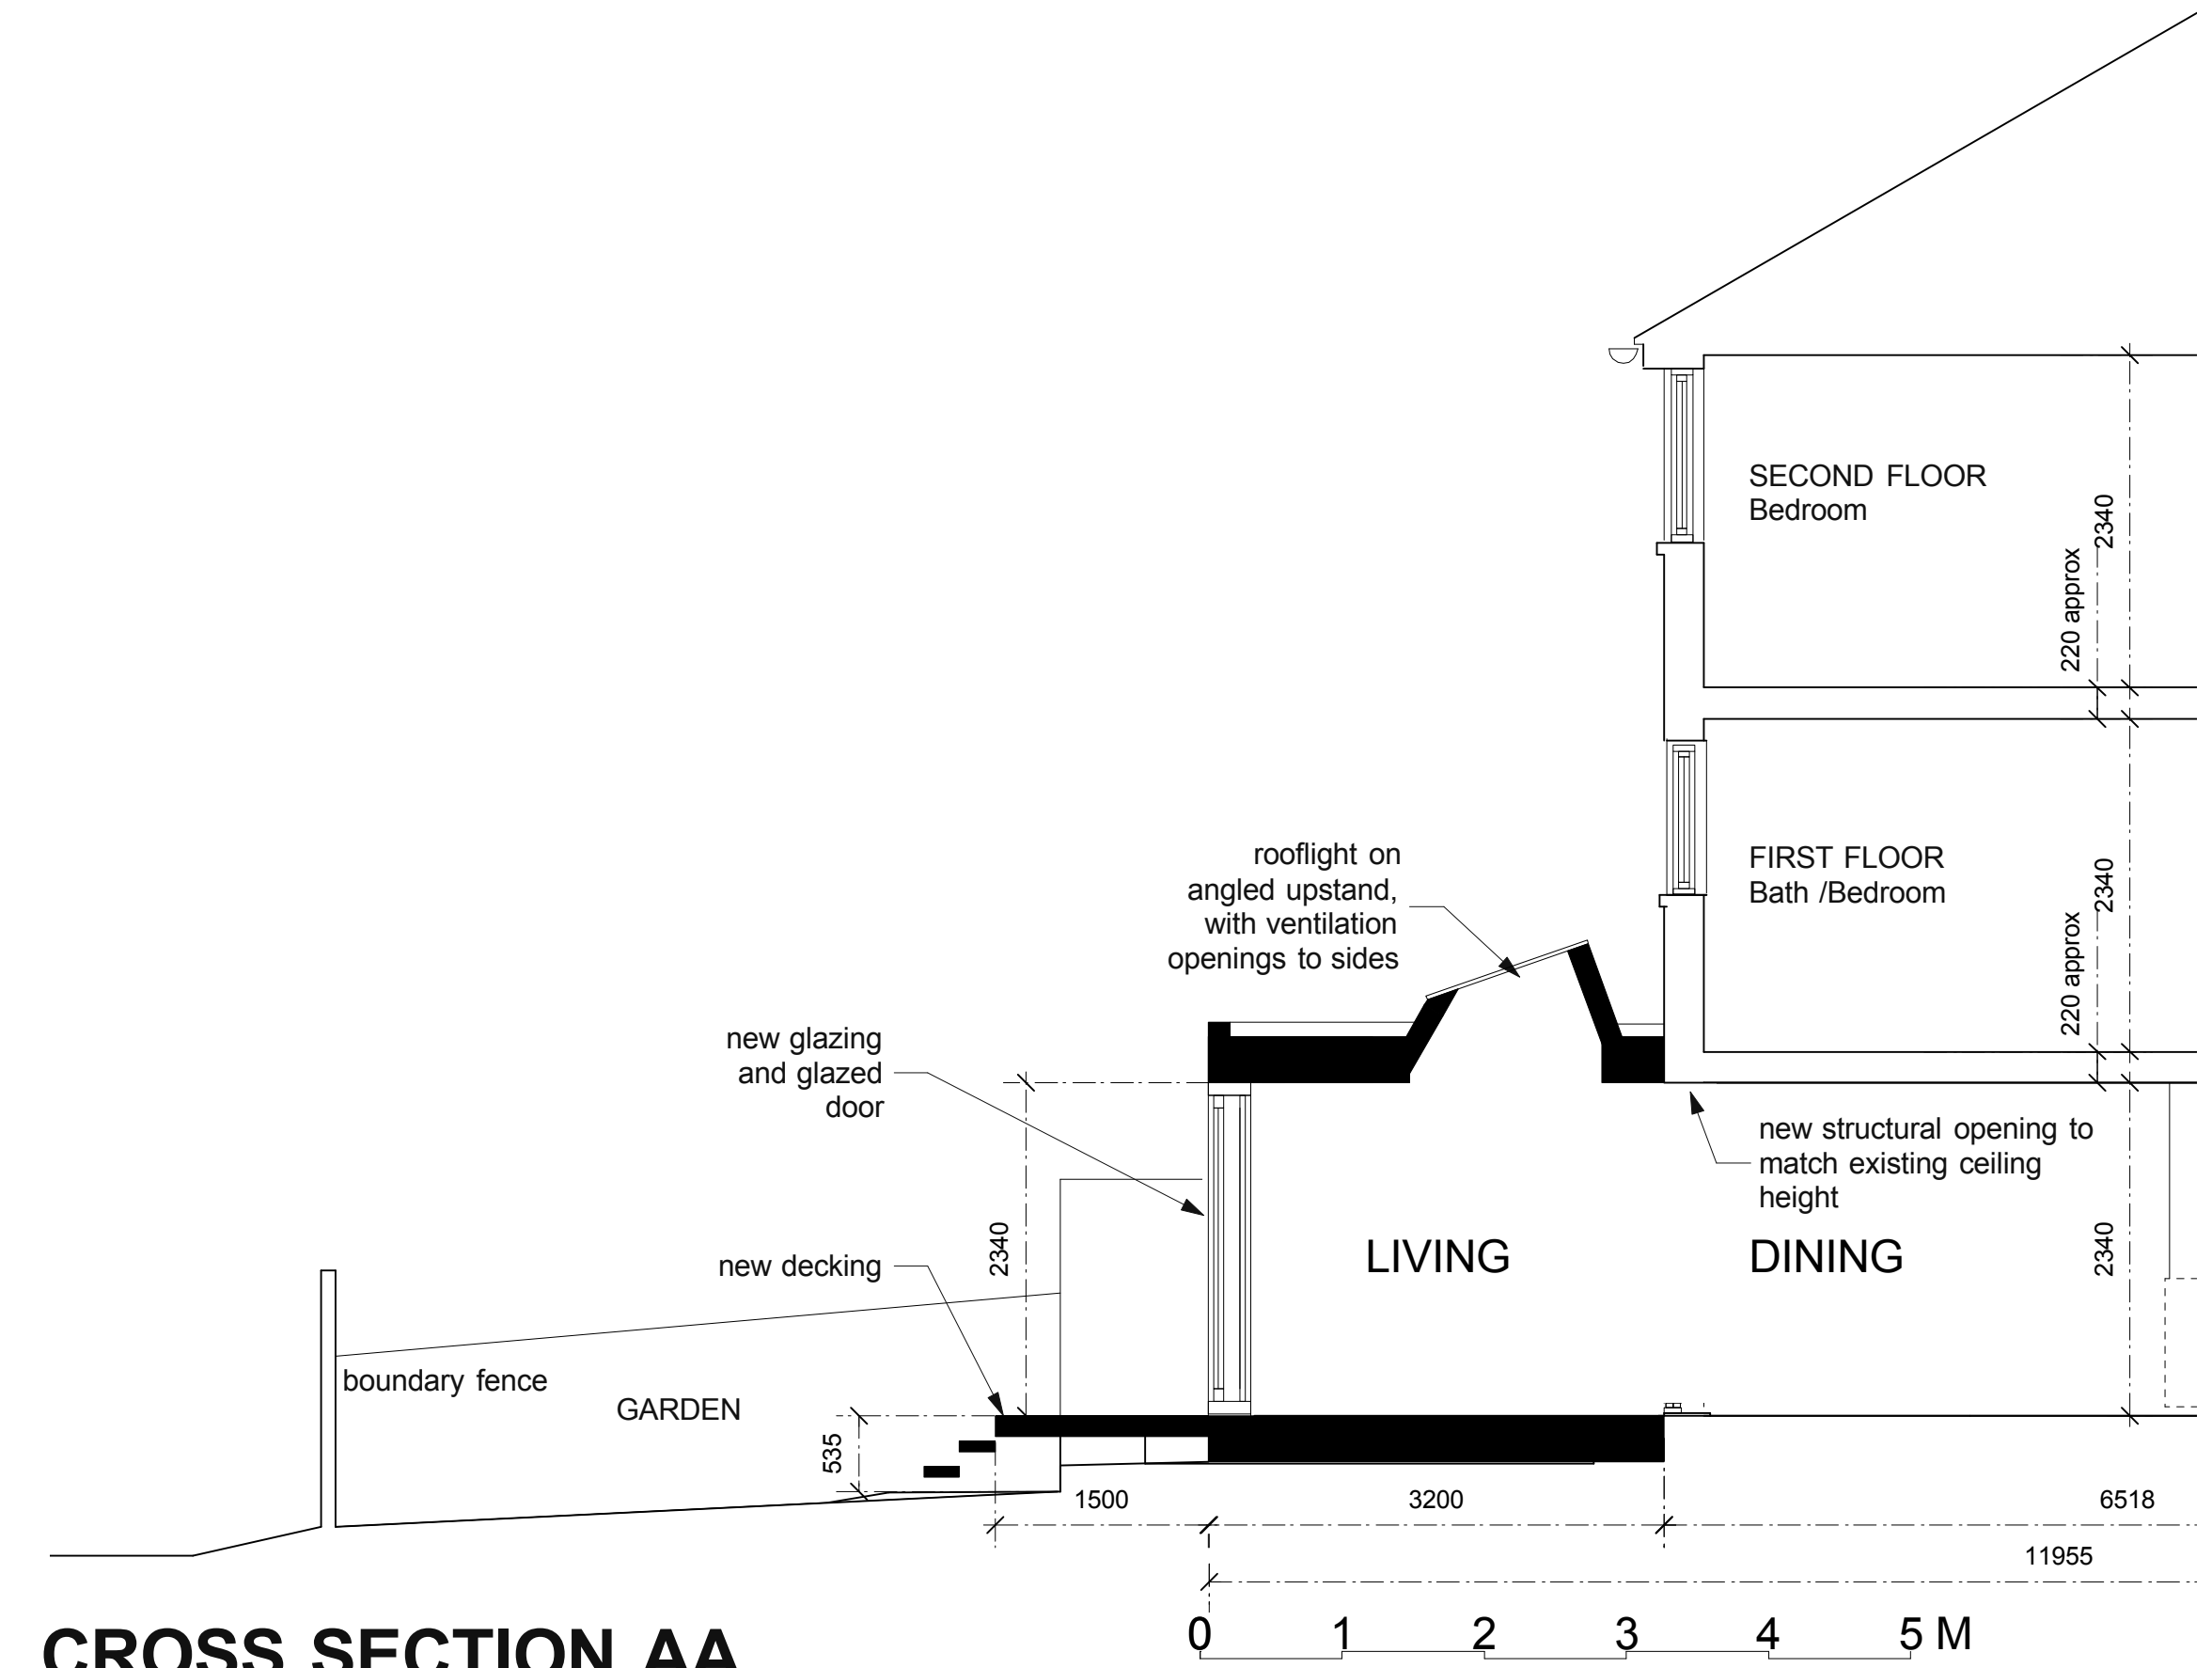

- APPLICATION BOUNDARY
- OWNERSHIP LINE

REVISION HISTORY: P1. 15.02.12 PLANNING SUBMISSION	
status: PLANNING	
project: 33 St Crispins Close Extension	
client: Mr S Clark	
drawing title: AS PROPOSED DRAWINGS	
drg no: GA.03	scale: AS NOTED
revision: P1	date: JAN 2012
<small>W. www.neiljarvis.co.uk E. mail@neiljarvis.co.uk T. 07795383847</small>	
NEIL JARVIS ARCHITECTURE	