




PROPOSED first floor plan 1:50

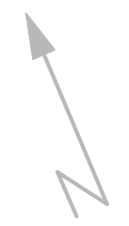

REF. PR 004 /005 LONG SECTIONS

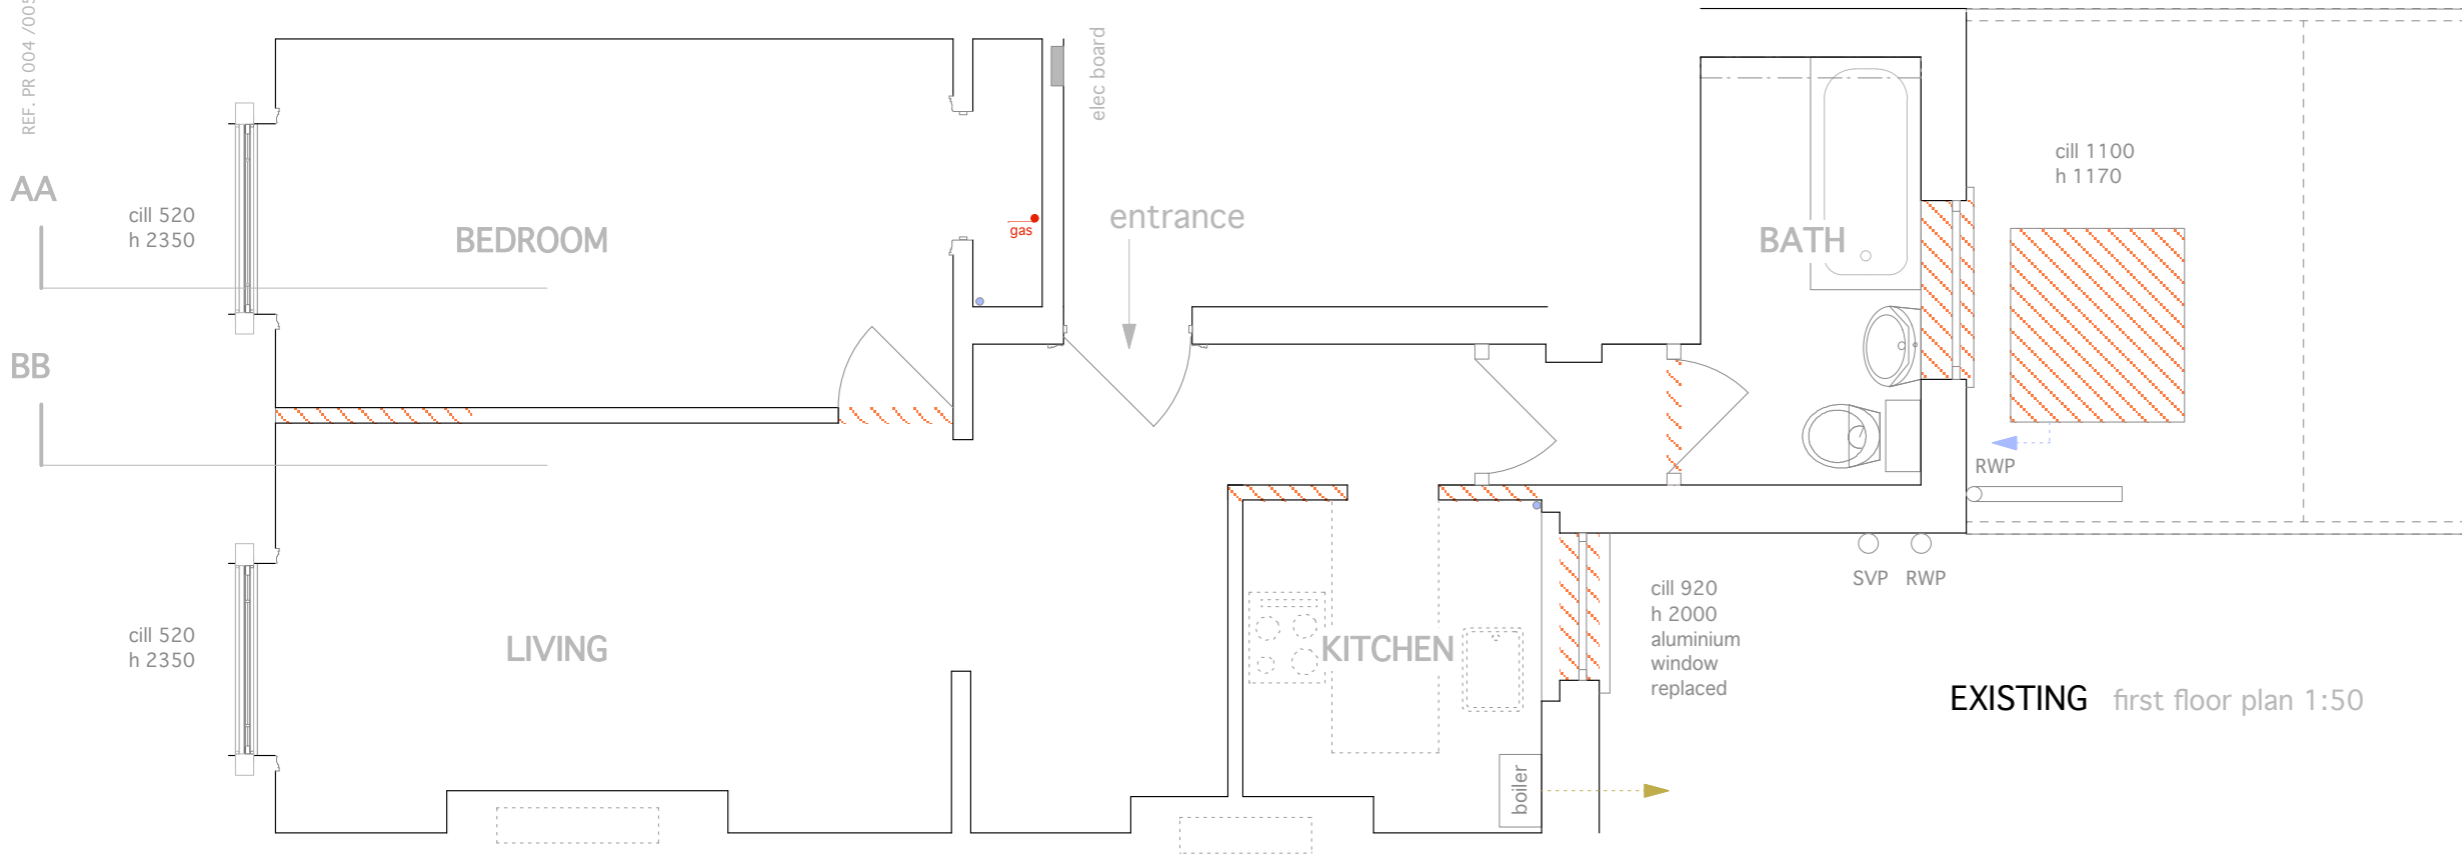

EXISTING first floor plan 1:50

 

arts lettres techniques ARCHITECT Arts Lettres Techniques Limited 2012 copyright is retained ©
 33A ARLINGTON ROAD LONDON NW1 7ES T/F (020) 7383 4778 Alan.Chandler@member.riba.org ALL DIMENSIONS MUST BE VERIFIED ON SITE
 PROJECT 6 PRINCESS ROAD NUMBER PR 002 SCALE 1:50 @ A3
 SUBJECT EXISTING - PROPOSED floor plans REVISION A DATE 04/02/12