
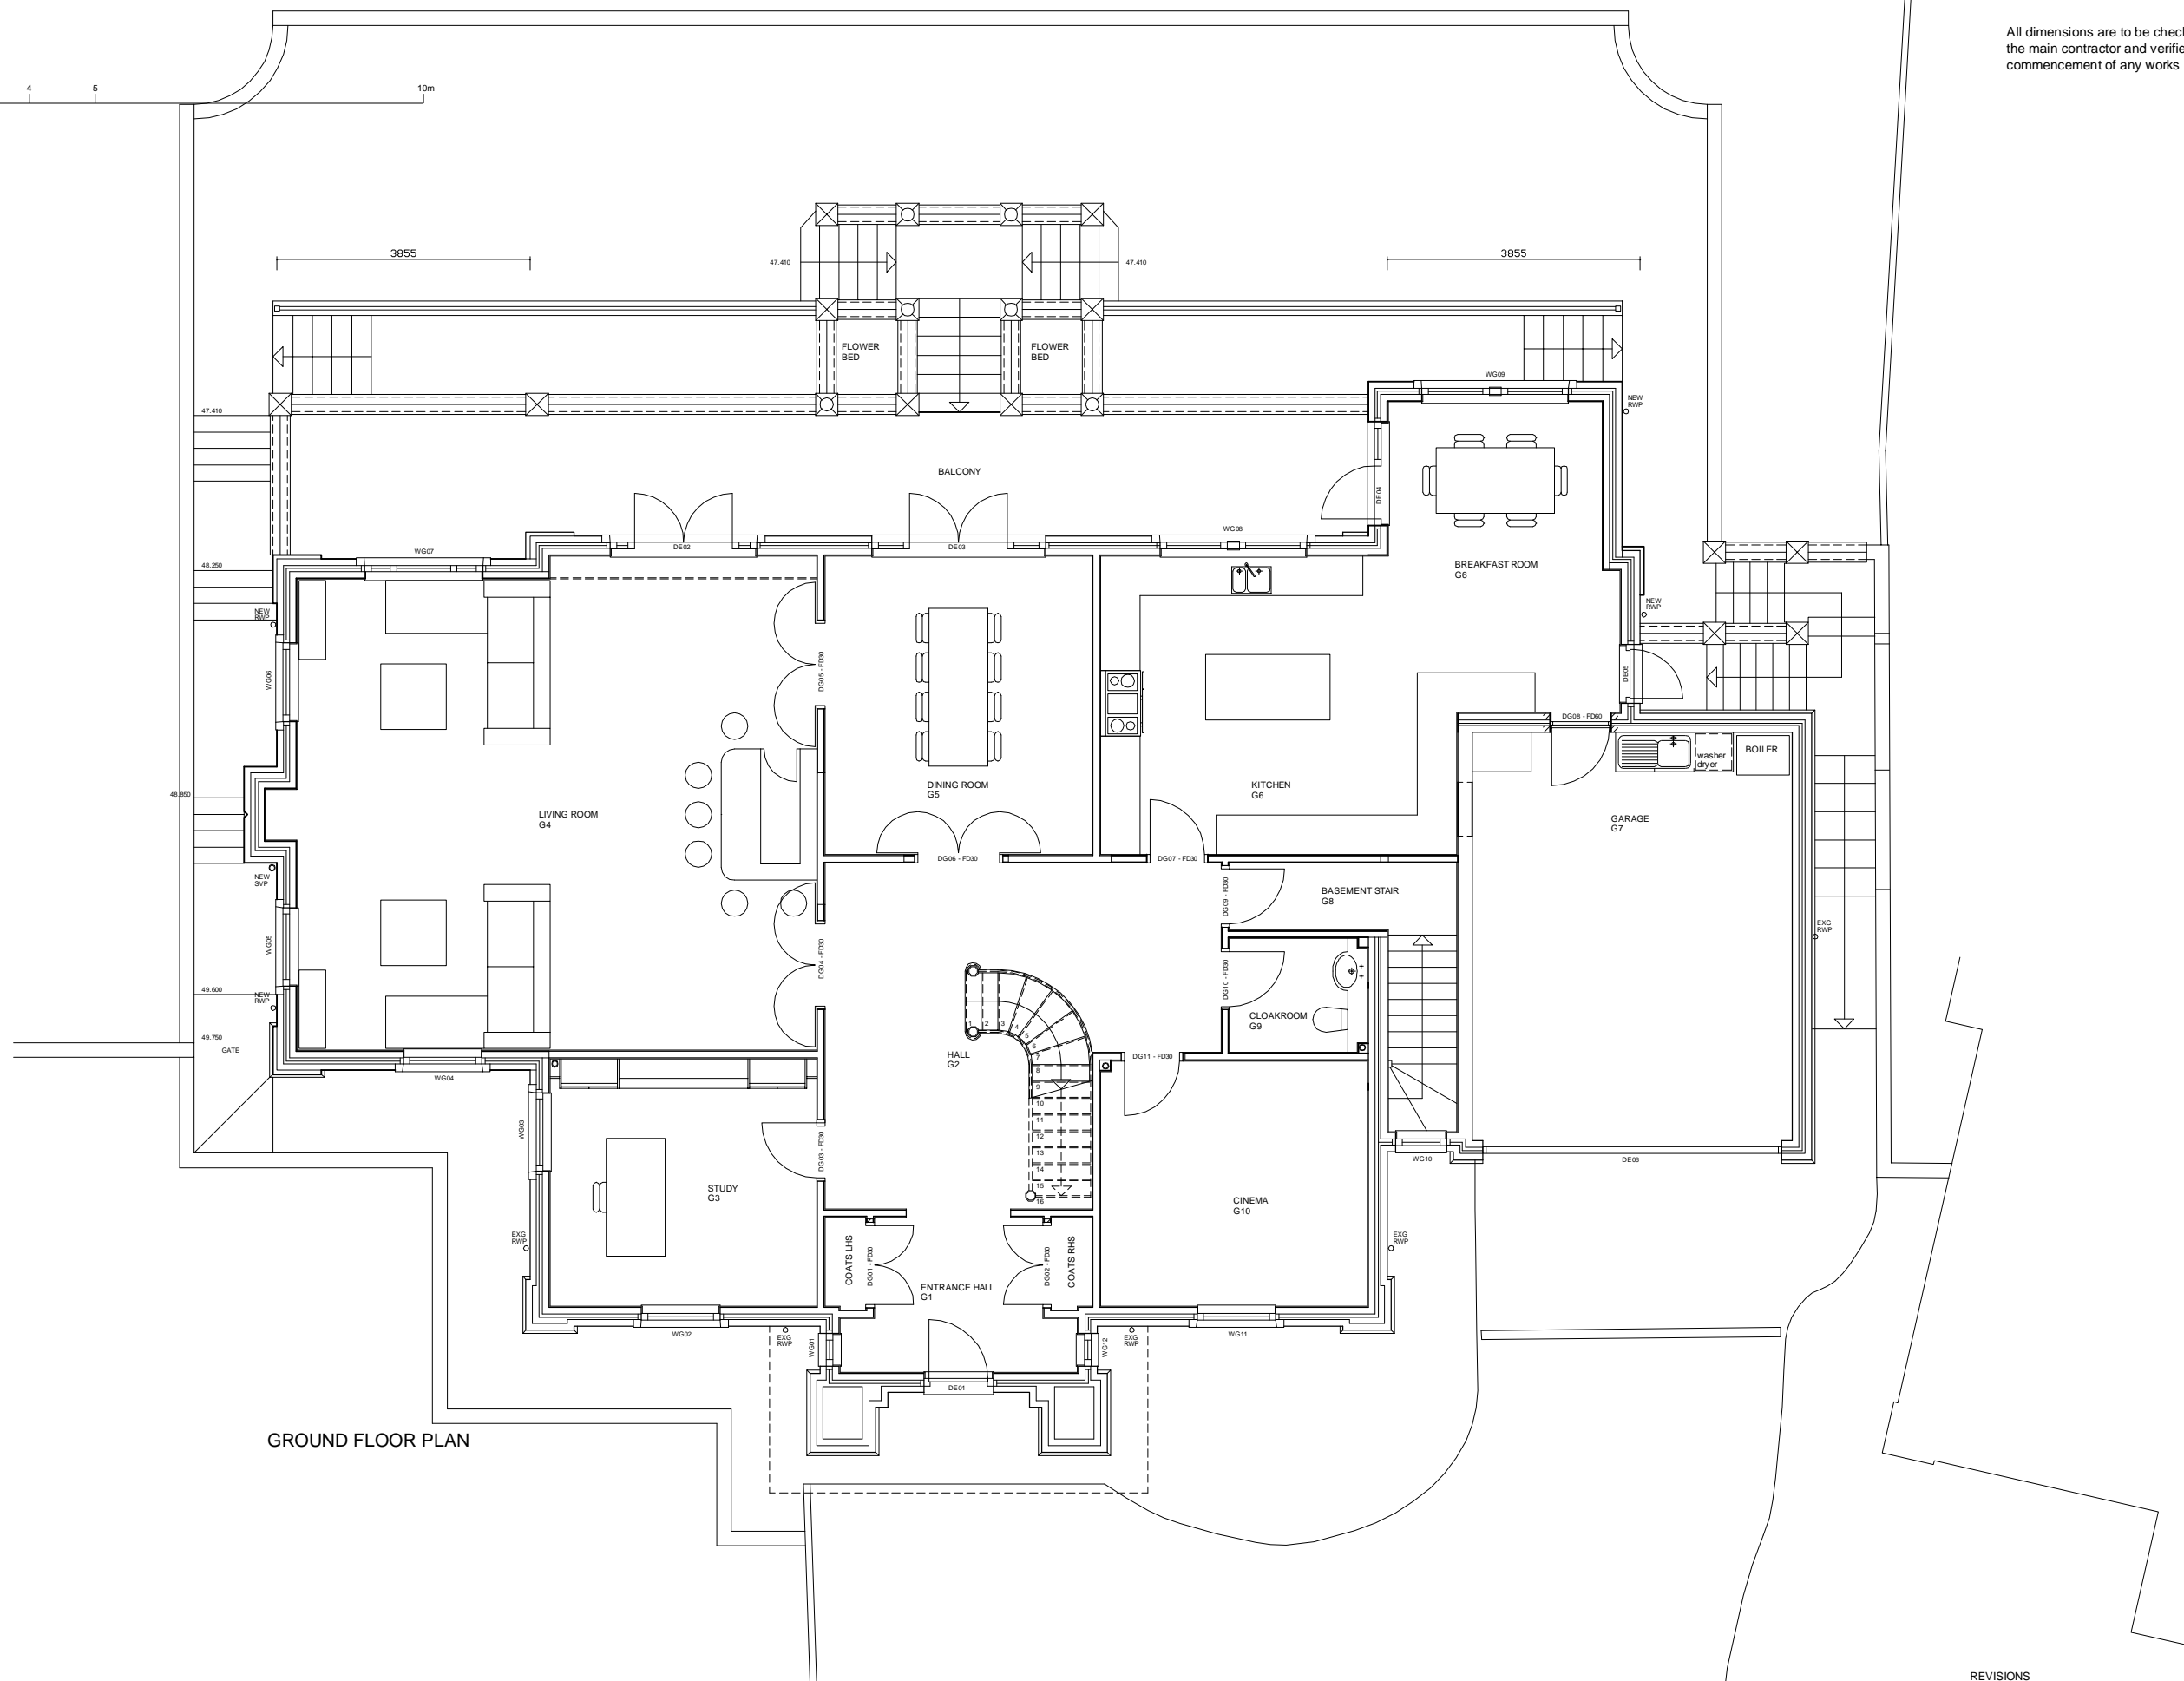


All dimensions are to be checked on site by the main contractor and verified prior to the commencement of any works

 

GROUND FLOOR PLAN

- ALL DIMENSIONS TO BE CHECKED ON SITE
 - TO BE READ WITH ALL CONTRACT DOCUMENTATION
 - ANY DISCREPANCIES TO BE REPORTED TO THE CONTRACT ADMINISTRATOR
 - DO NOT SCALE - IF IN DOUBT ASK

drawing status

HUNTER PRICE
 Chartered Architects
 7 MOUNT MEWS HIGH STREET
 HAMPTON MIDDLESEX TW12 2SH
 tel 020 8213 5893 fax 0700 602 2769
 email mail@hnparchitects.co.uk

project title
Mr & Mrs Fafalios
 1 HAVERSHAM PLACE
 HIGHGATE N6 6NG

REVISIONS
 drawing title
GROUND FLOOR
PLAN
PROPOSED

project no. drawing no. rev scale drawn by date
 1762 315 - 1:100@A3 RFH 15.02.12

HUNTER PRICE