
 


SITE PLAN (PROPOSED)

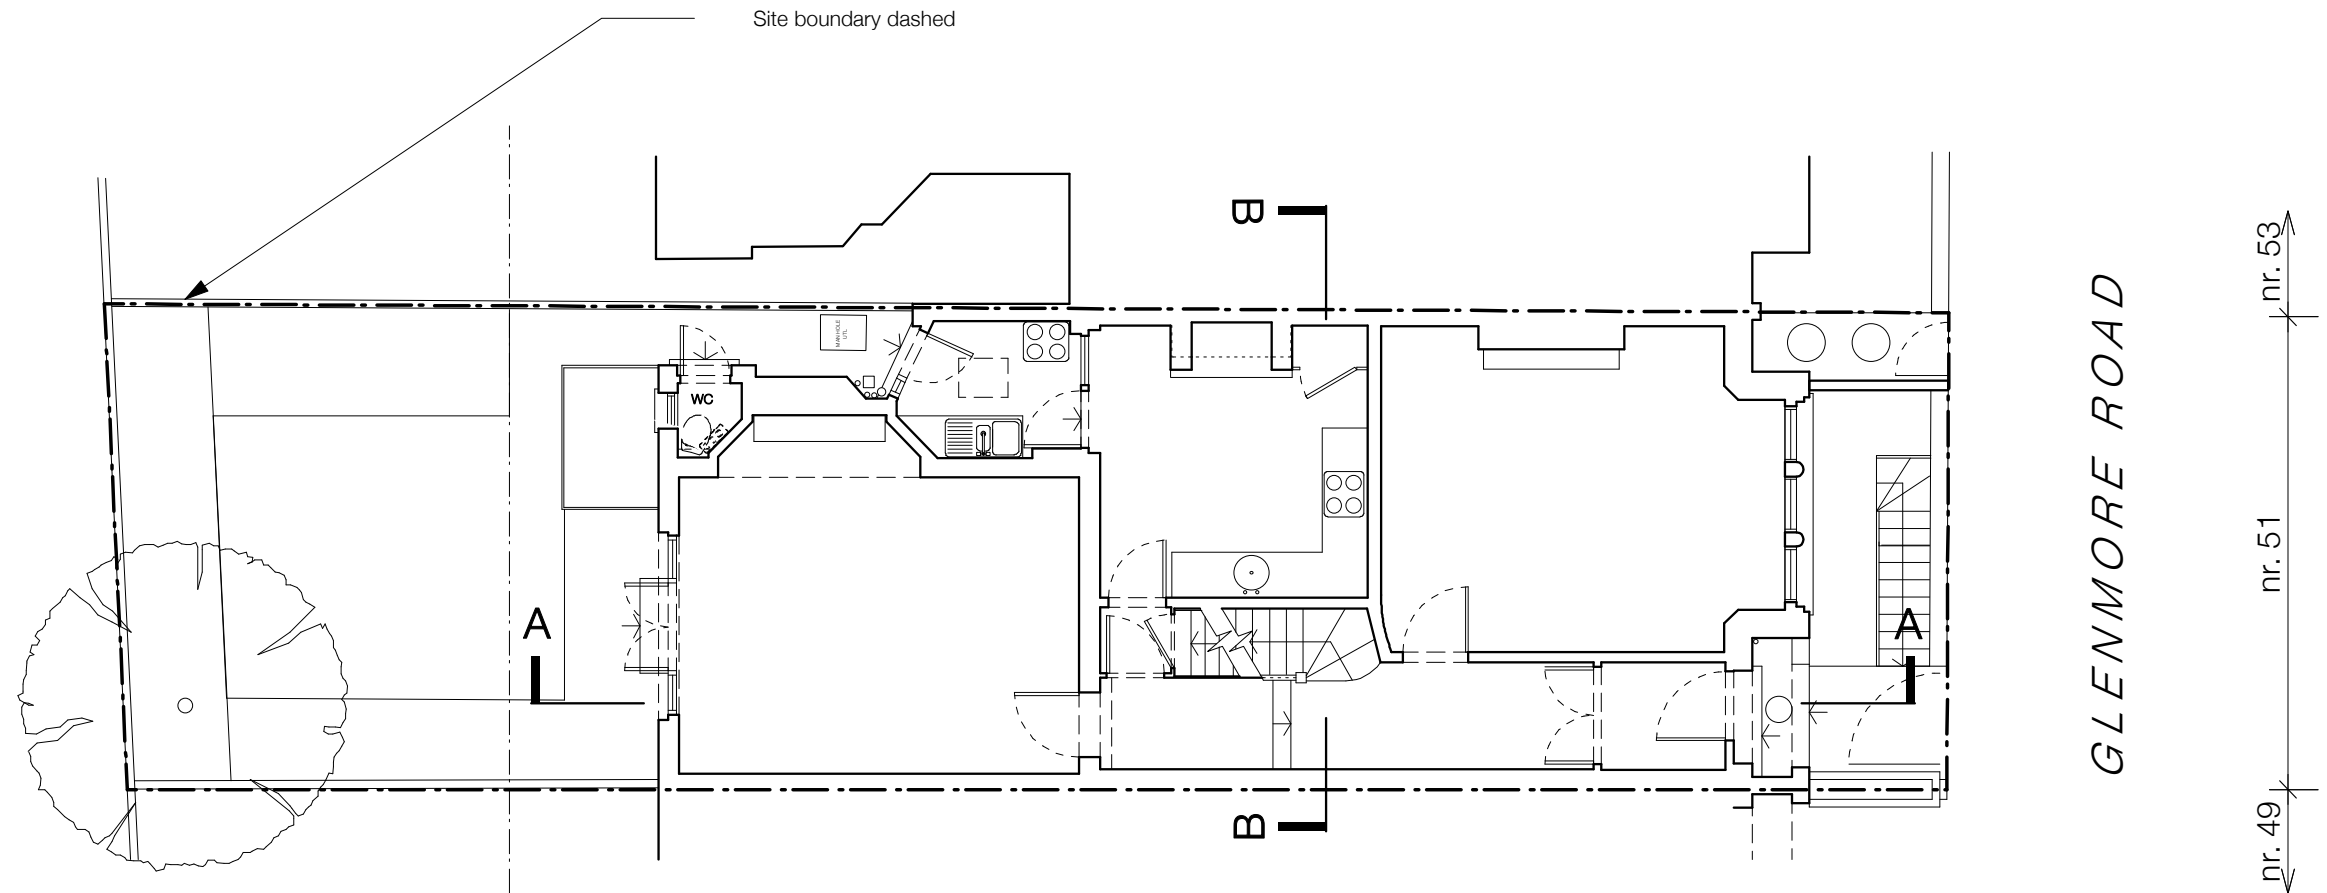

Notes
All drawings, specifications and related documents are the copyright property of Robert Hirschfield and must be returned upon request.

Reproduction of drawings, specifications and related documents in part or in whole is forbidden without the written permission of Robert Hirschfield.

General notes
1. Do not scale from this drawing.
2. All dimensions are in millimeters unless noted otherwise.
3. All dimensions shall be verified on site before proceeding with the work.
4. Robert Hirschfield shall be notified in writing of any discrepancies.

Party Wall Act 1996
Note: If the project progresses onto site without the involvement of Robert Hirschfield, the Client must seek advice prior to commencement of the planned works as detailed on the drawings to establish whether the works fall within the scope of the Act which required adjoining property owners to be served with a statutory notice.

C.D.M. Regulations 2007
These drawings have been produced for the purpose of applying for Planning and Building Regulations only. If the project progresses on to site without the involvement of Robert Hirschfield, the Client and Contractor must ensure that they fulfil the duties in respect of the Construction (Design and Management) Regulations 2007.

Issue / Amendment	Date	Rev
Submitted for planning	16.02.12	-



Robert Hirschfield
10-12 Perrins Court, London NW3 1QS
Robert Hirschfield RIBA
+44 (0)7730 983 355
studio@roberthirschfield.com

Project	51 Glenmore Road, London NW3 4DA		Drawing Title	Proposed Site Plan	
Scale	1:100	Original Size	A3	Drawn	RH
				Checked	RH
<input checked="" type="checkbox"/> Information		<input type="checkbox"/> Tender		<input type="checkbox"/> Construction	
Project No.	122	Drawing No.	A PL P B 01	Revision No.	-