


This drawing is the property of Arthurell and Kirkland. Copyright is reserved by them and this drawing is issued on the condition that it is not copied, reproduced, retained or disclosed to any unauthorised person, either wholly or in part without the consent in writing of Arthurell and Kirkland. Figured dimensions are only to be taken from this drawing. All dimensions to be checked on site before any work is put in hand. If in doubt please ask.

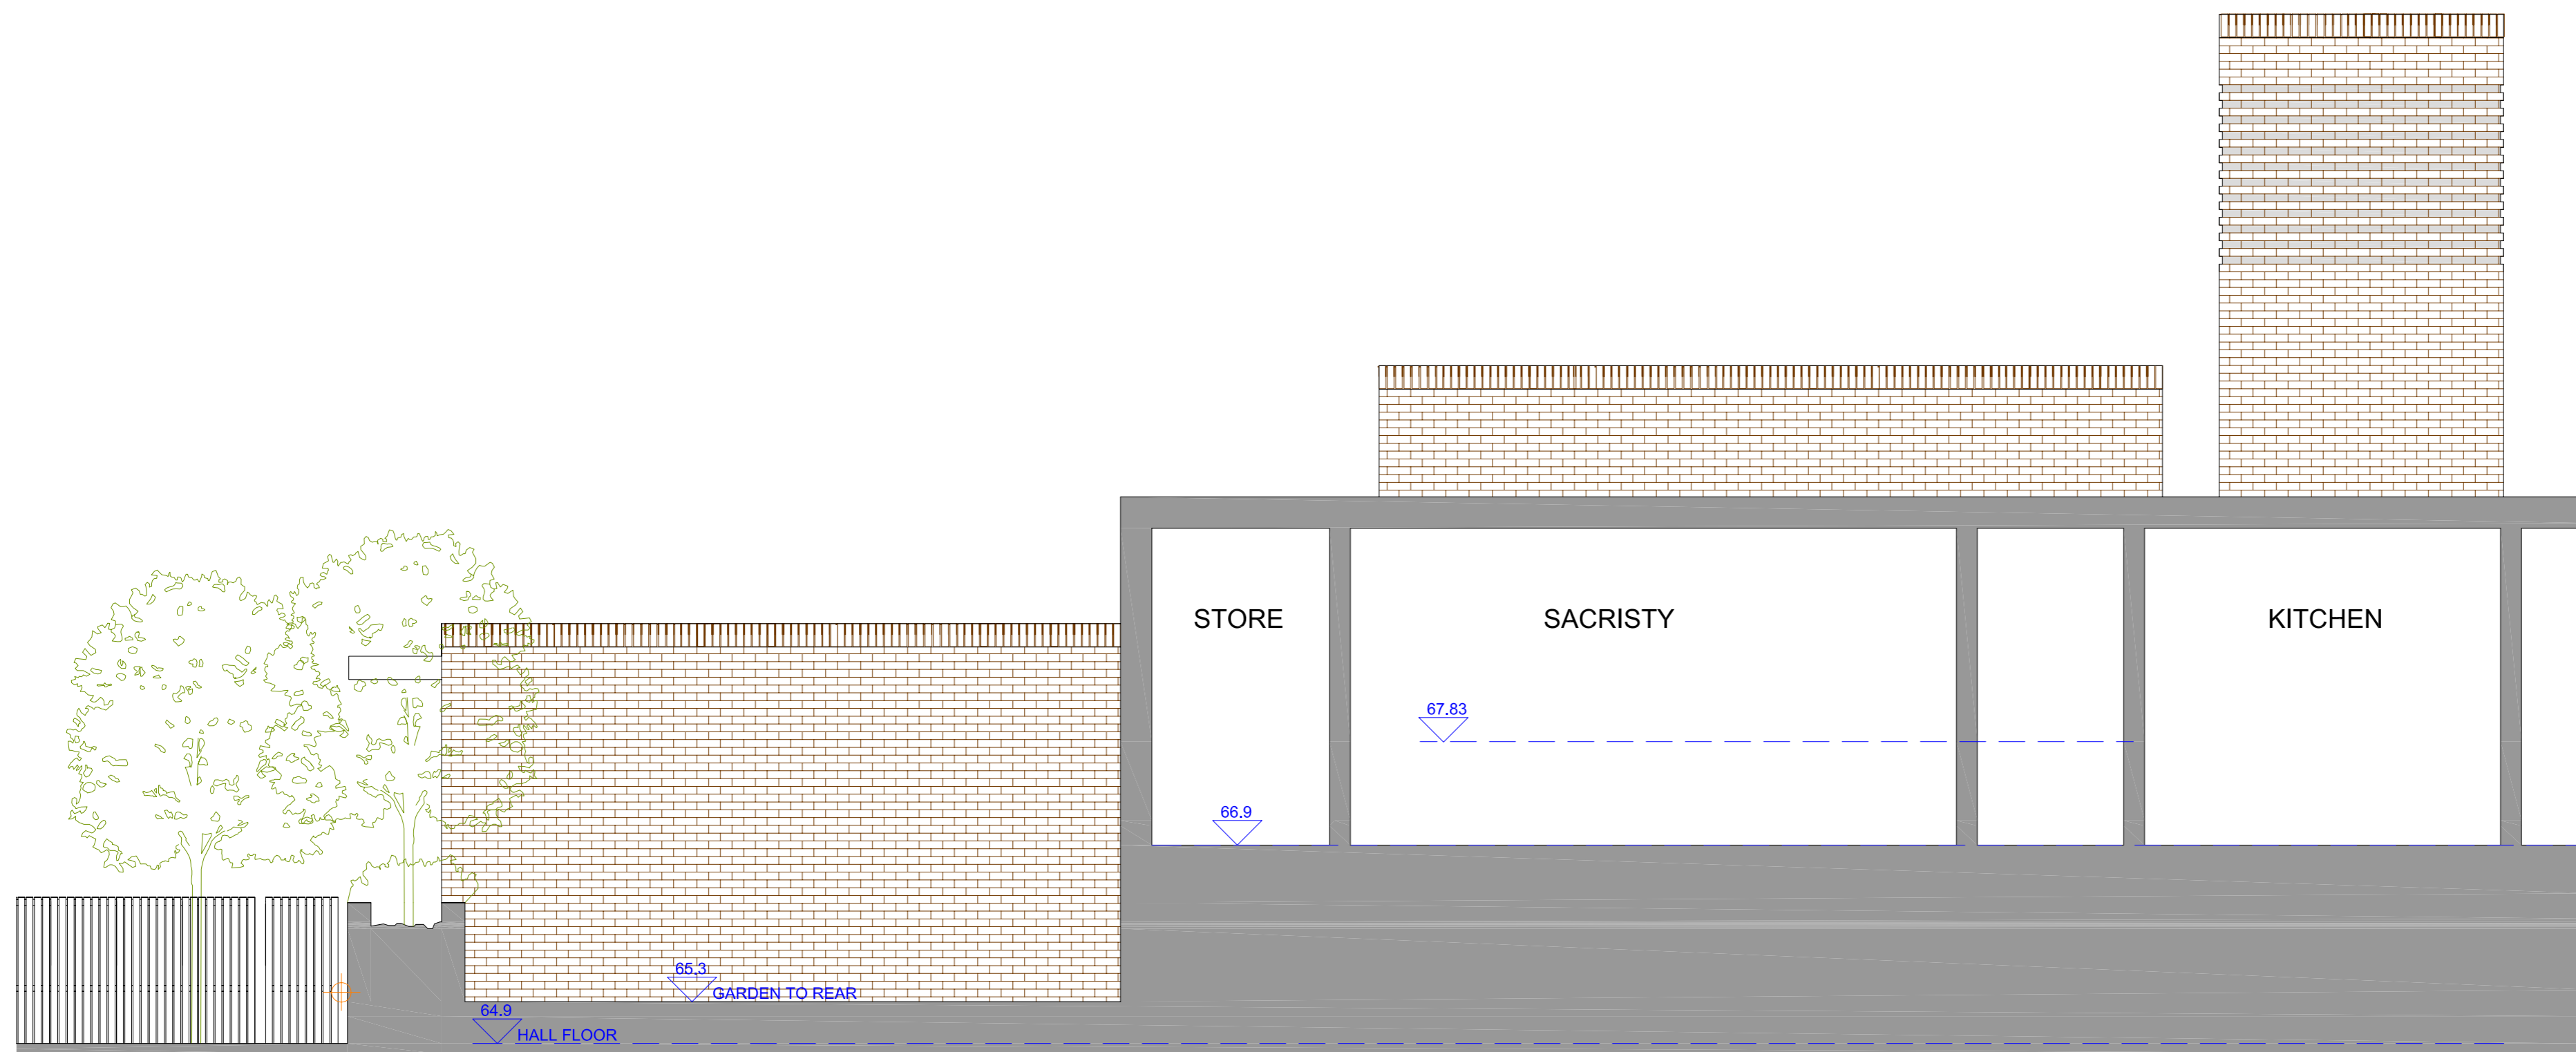

AK
ARCHITECTS

ARTHURELL + KIRKLAND LLP
19 Wharfdale Road
Kings Cross
London
N1 9SB


Tel : 020 7833 9484
Fax: 020 7833 9440
Email: info@arthurellandkirkland.com
Web : www.arthurellandkirkland.com

Project:
ST THOMAS MORE RC CHURCH
MARESFIELD GARDENS
SWISS COTTAGE
NW3 5SU

Drawing title:
REAR ELEVATION
AS PROPOSED
PLANNING

Scale: 1:50@A2 Drawn: NH Date: 13.12.11

Job no: 1084 Drawing no: 11 Revision:

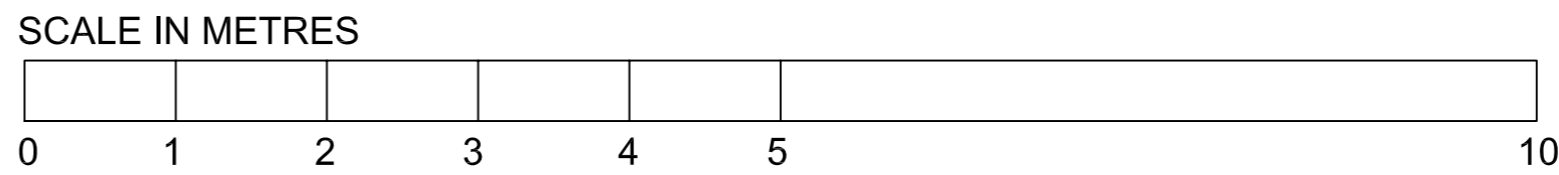

REAR ELEVATION