


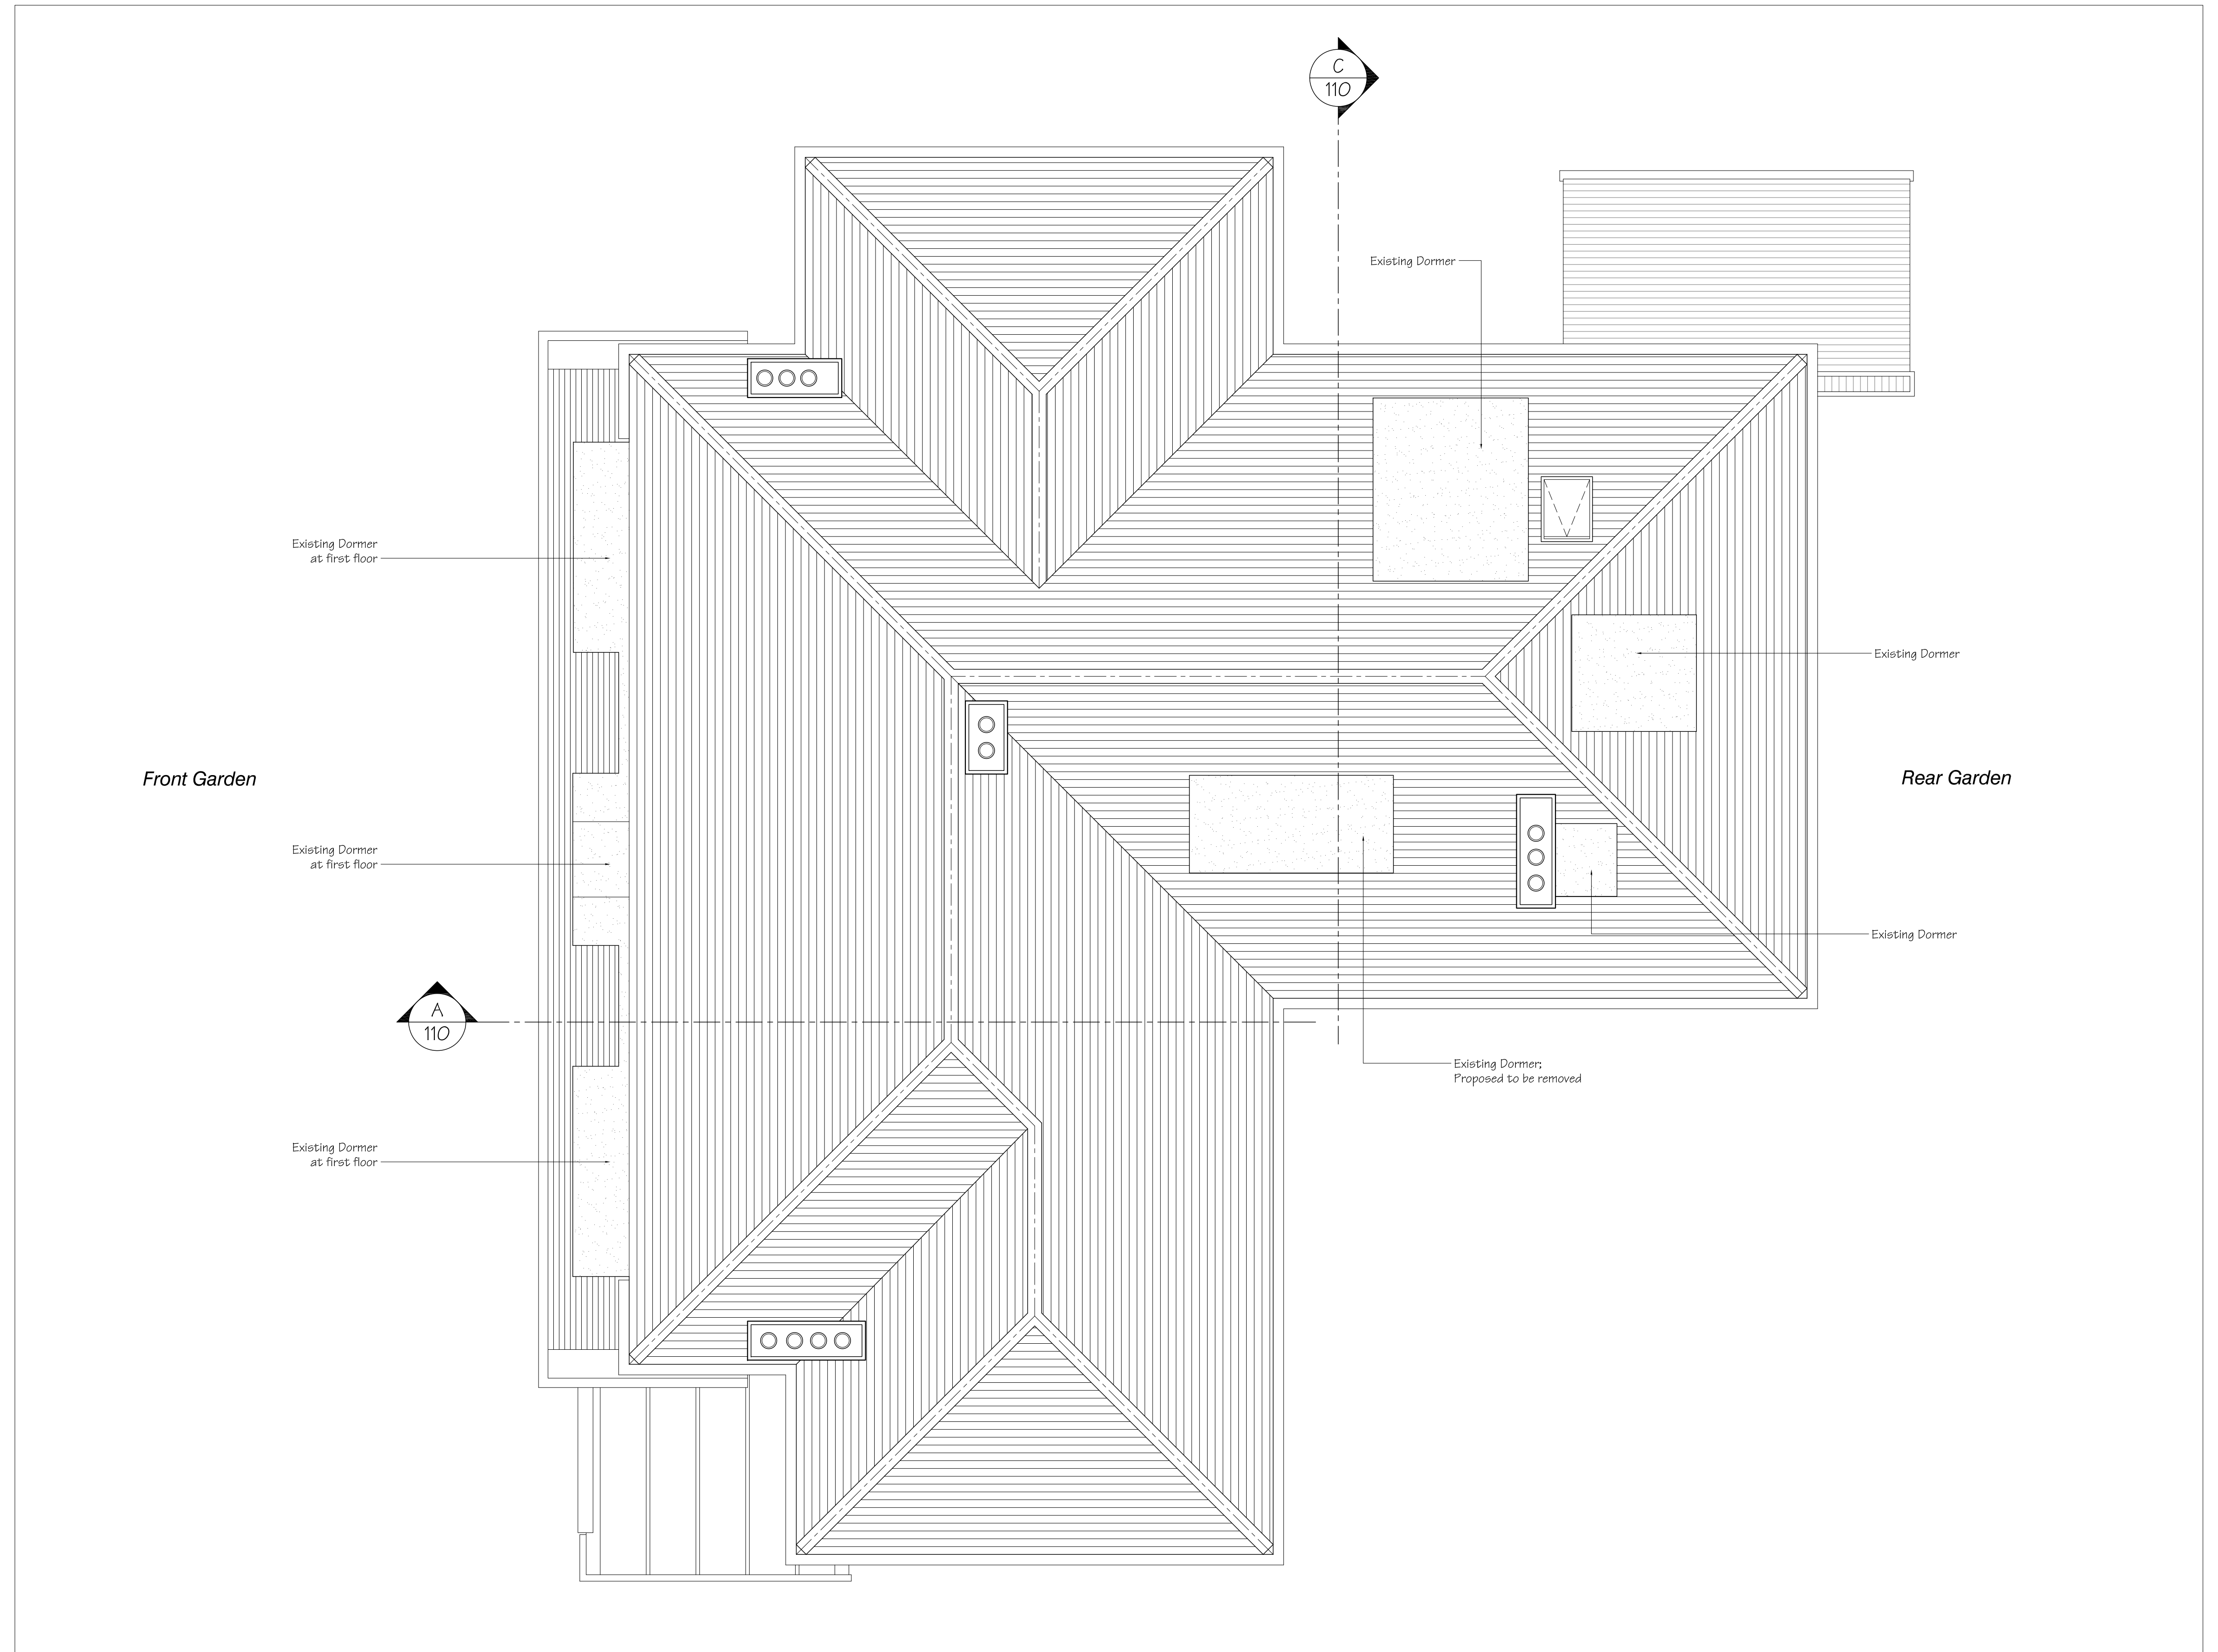

Existing Roof Plan
Scale 1:50 @A1

Issued For **PLANNING**

General Notes:

THIS DRAWING HAS BEEN PREPARED BY DS DESIGN SOLUTIONS AND THE DATA CONTAINED HEREIN MAY BE USED OR REPRODUCED ONLY WITH DS DESIGN SOLUTIONS' APPROVAL.

Rev.	Description	Date	Signed	Checked

The first two steps are relatively straightforward. The third step involves identifying the specific components of the system that are most likely to cause problems. This can be done by reviewing the system's design documentation, conducting interviews with users, or performing a detailed analysis of the system's behavior.

Drawing Scale = 1:50 @ A1
1:100 @ A3

Scale 1:50 @ A1	Date 09.02.2012	Drawn by MJ	Checked by DS
Drawing Title Existing Roof Plan			
Project 20 Redington Road London NW3 7RG			


 Studio 18, Liddell Road
 London N W 6 2 E W
 Phone 020 7624 6680
 Fax 020 7624 6681
 design solutions www.DesignSolutionsUK.com

Project no. 12/0260	Drawing no. 011	Revision 00
------------------------	--------------------	----------------