




1 Rear Elevation

Scale: 1:50

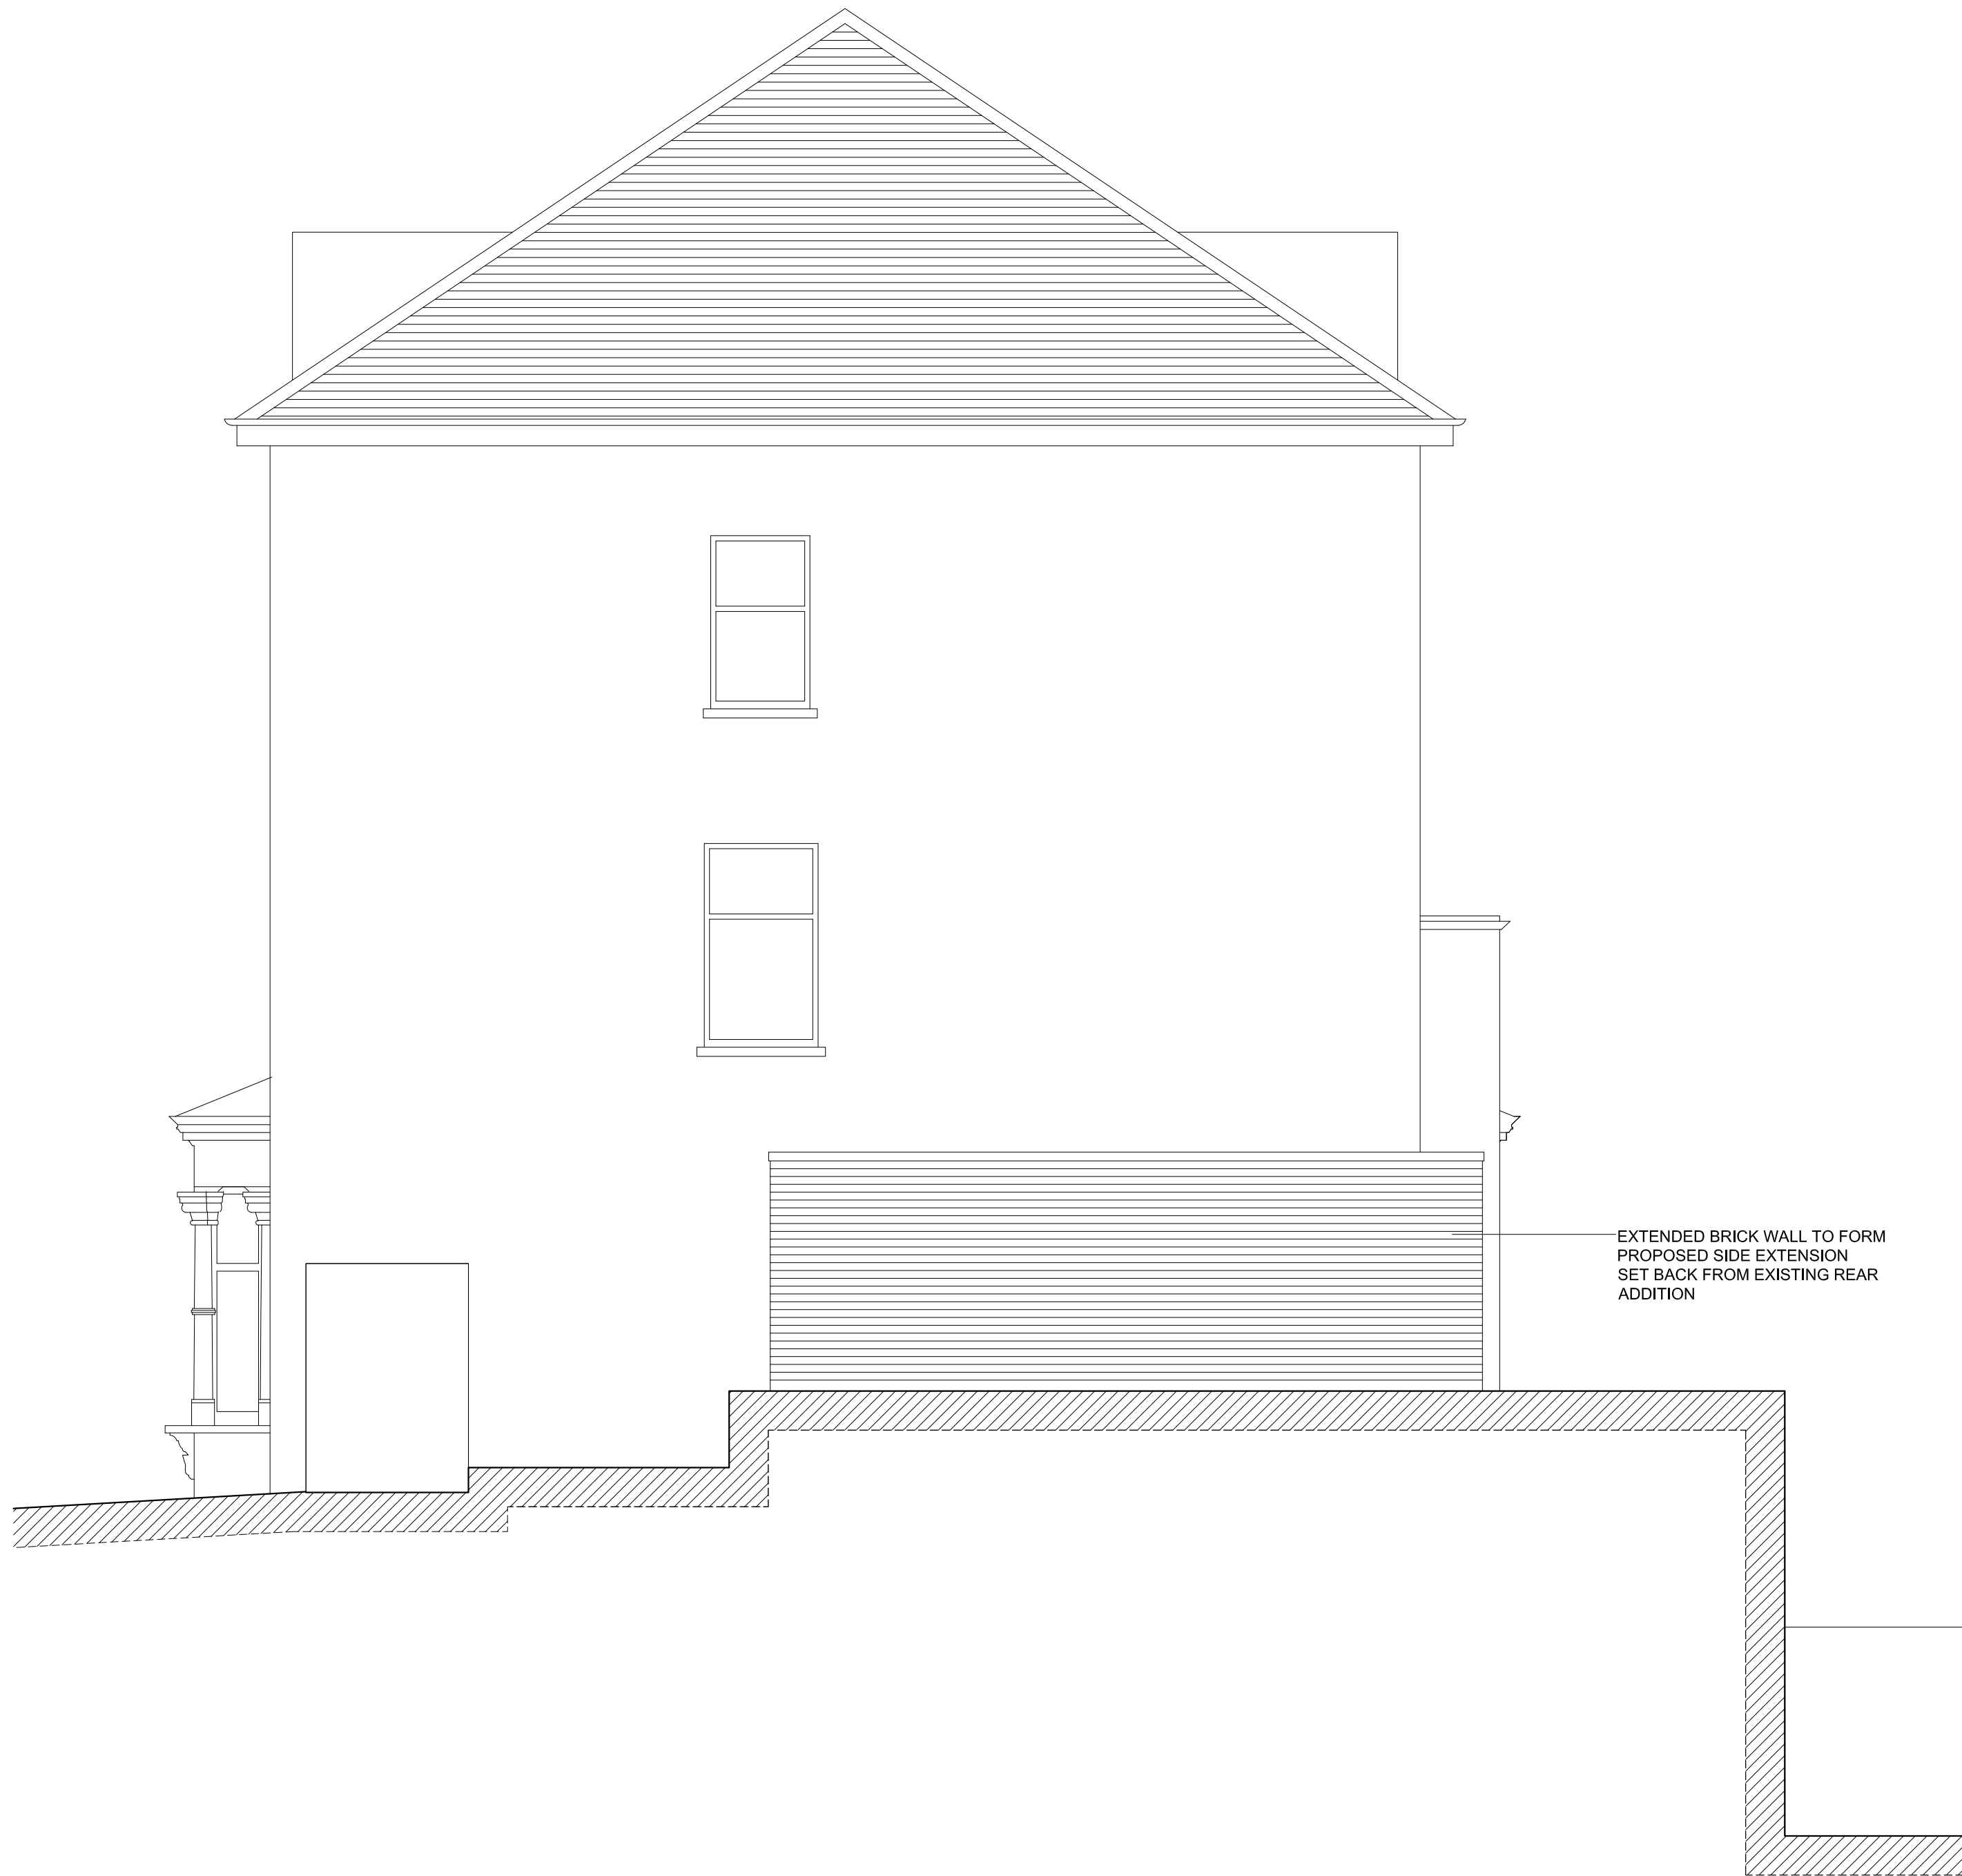


2 Side Elevation

Scale: 1:50

Standard Notes:

Copyright of this drawing and the contents remain with Pennington Phillips Limited.

Scale 1:50 @ A1 / 1:100 @ A3

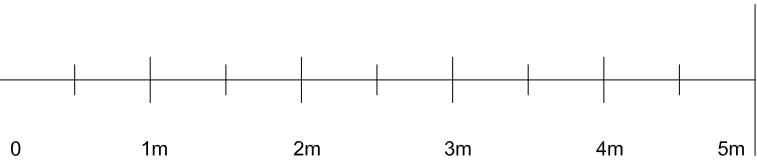

Rev.	Date	Remarks
------	------	---------

Project	110 South Hill Park NW3
Drawing	Proposed Rear & Side Elevation
Scale	1:50 @ A1 / 1:100 @ A3
Date	20/12/2011
Rev	A
Status	
Drawing No.	5827/14

Approved

penningtonphillips

16 Spectrum House
32-34 Gordon House Road
London NW5 1LP
Tel - 020 7267 1414
Fax - 020 7267 7878

www.penningtonphillips.co.uk