




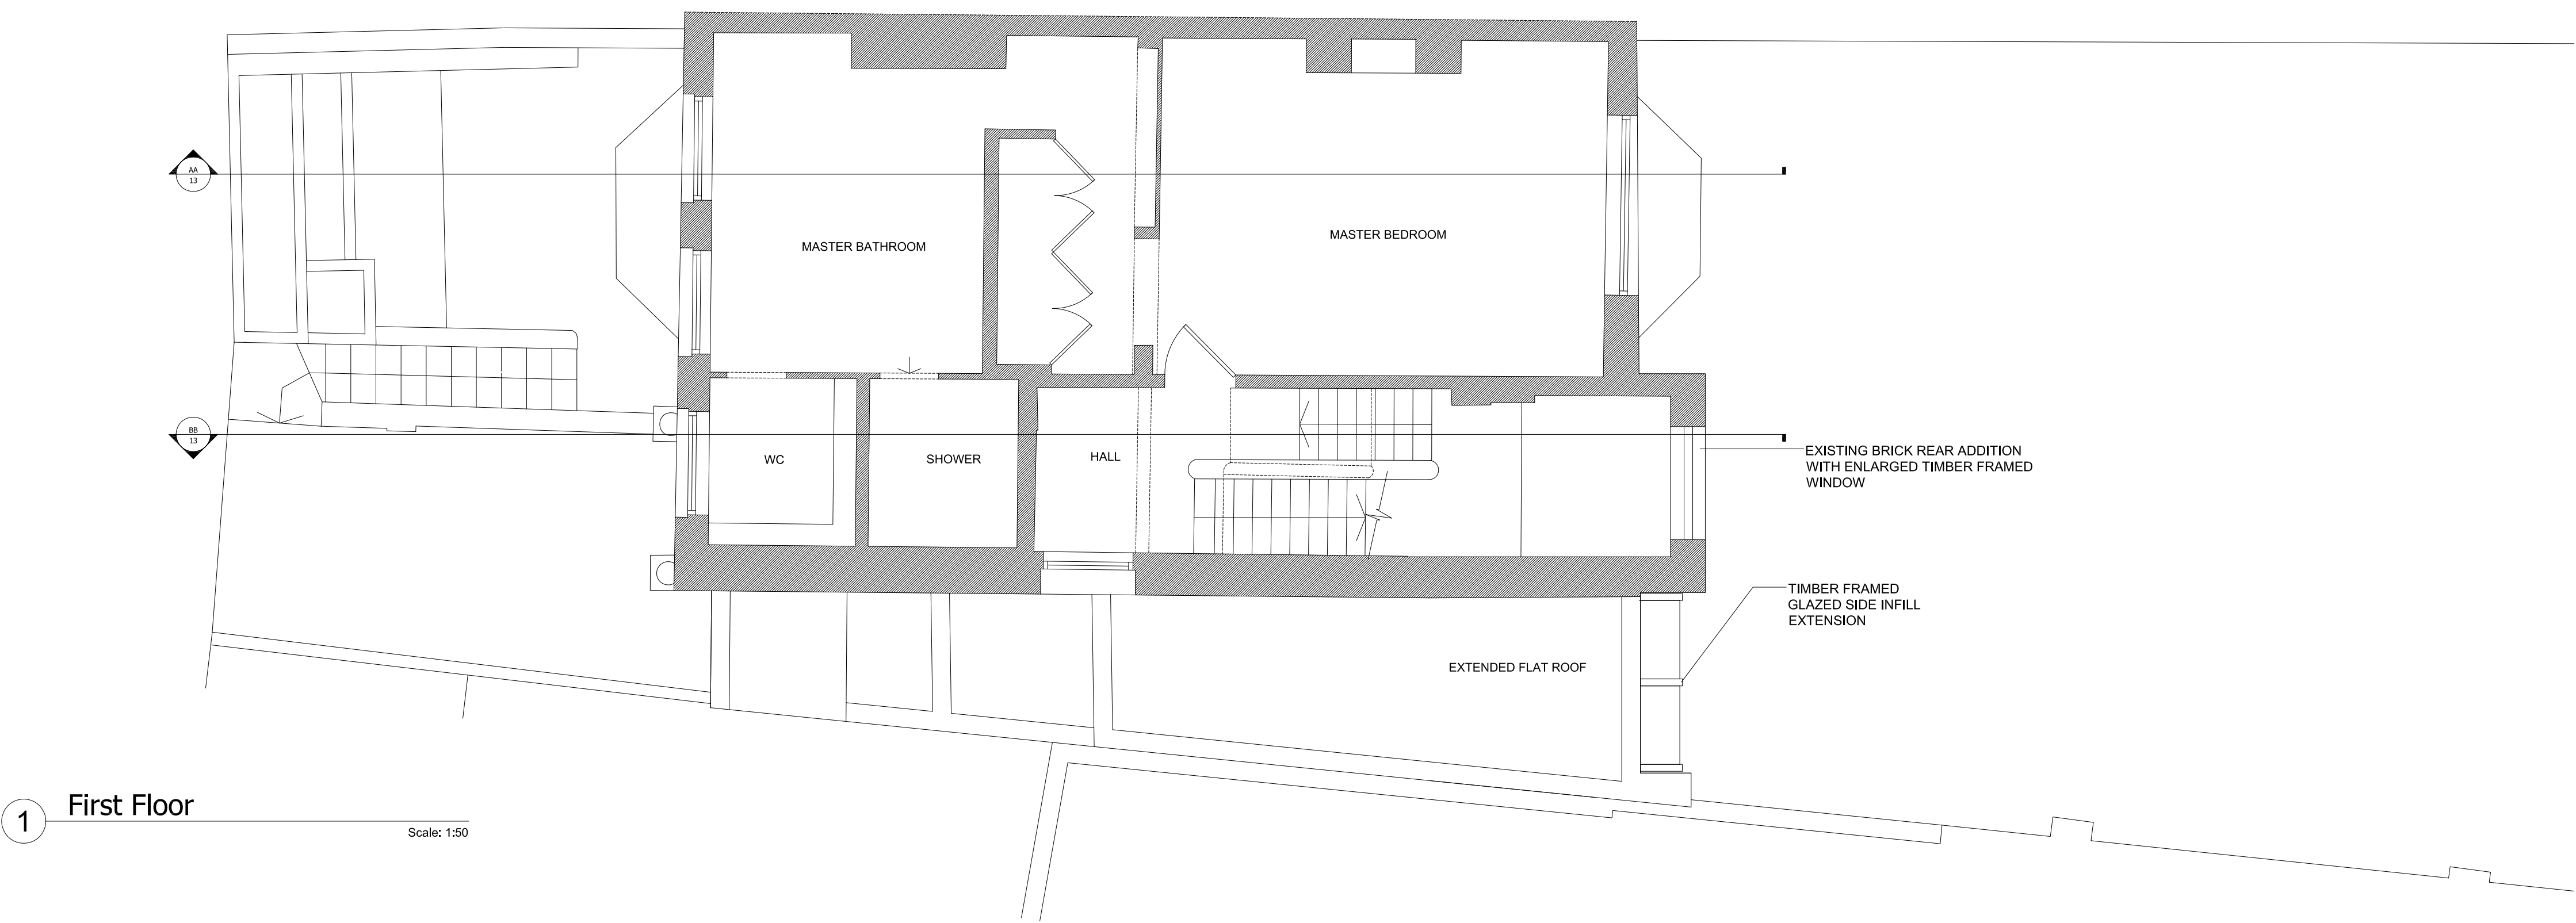

1 First Floor  
Scale: 1:50

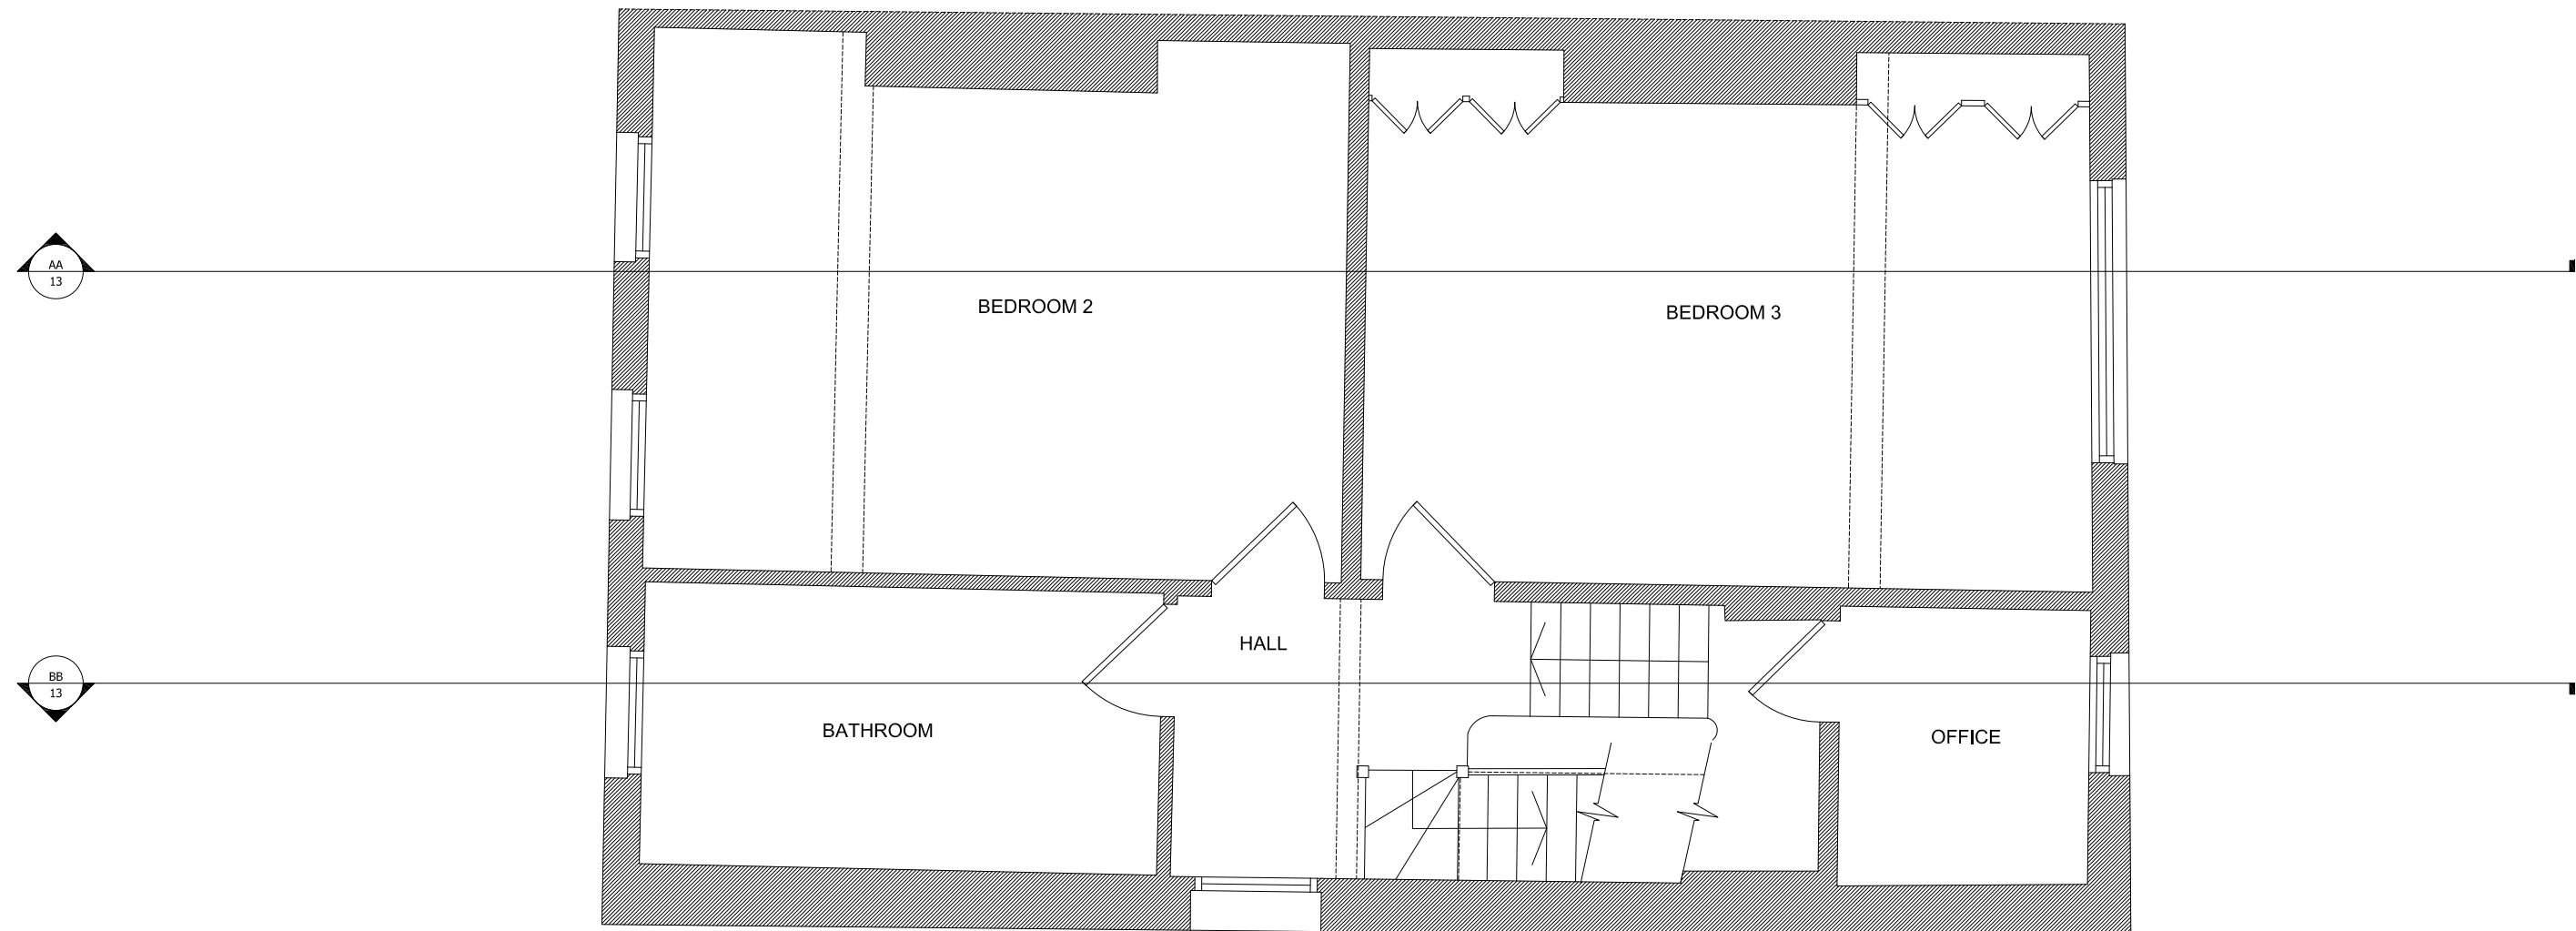

2 Second Floor  
Scale: 1:50

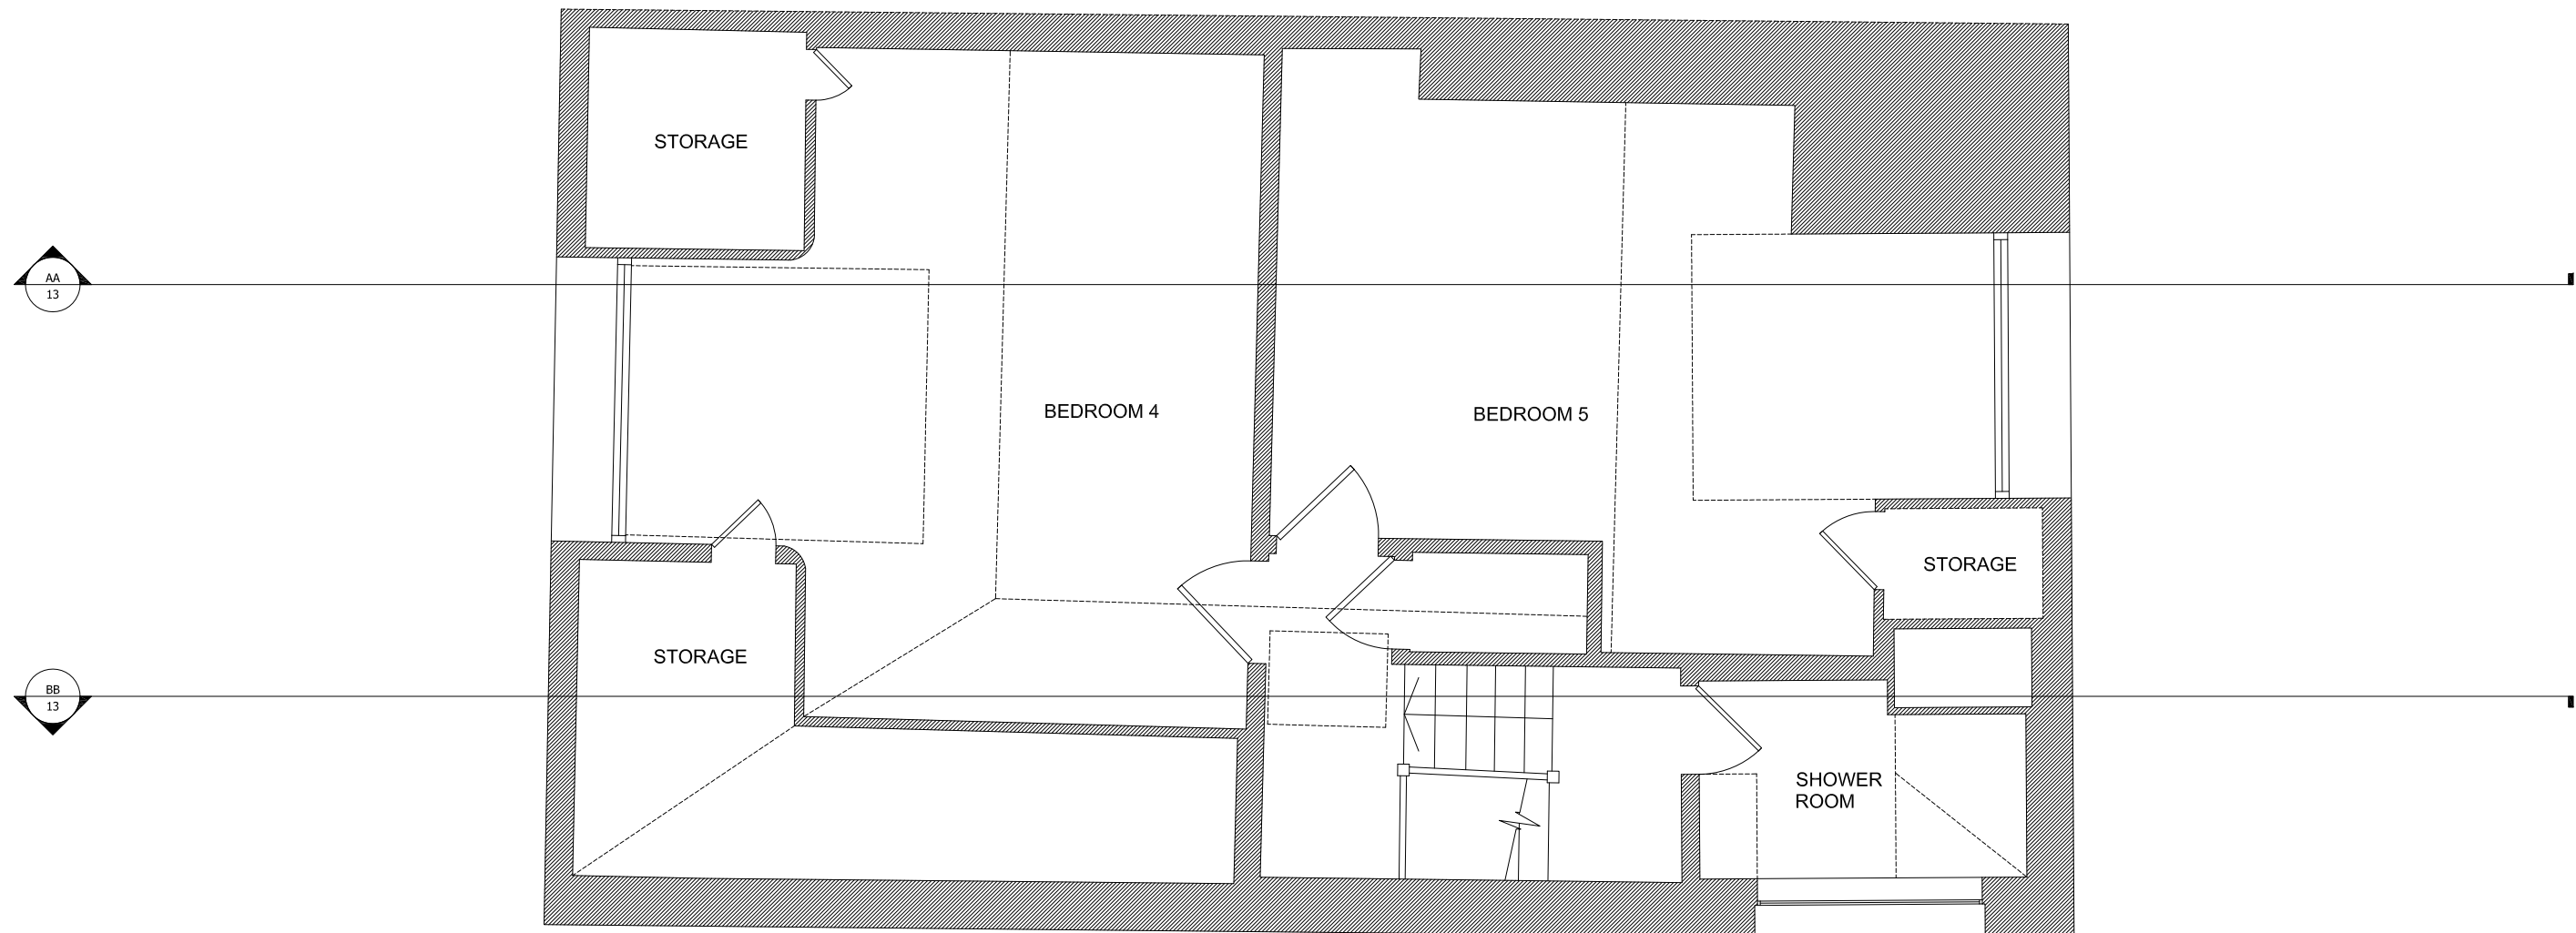


3 Third Floor  
Scale: 1:50

Standard Notes:

Copyright of this drawing and the contents remain with Pennington Phillips Limited.

Do not scale from the drawings. The contractor is to verify dimensions on site prior to the commencement of work. Any discrepancies are to be reported to the designer. If in doubt - seek clarification.

All drawings to be read in conjunction with the Notes and Specifications.

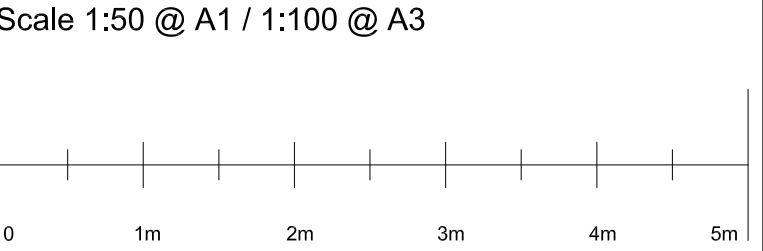

Notes:

All visible proposed materials are to match that of the existing building unless otherwise stated.

|      |          |                              |
|------|----------|------------------------------|
|      |          |                              |
|      |          |                              |
| A    | 09/02/12 | Revised Planning Application |
| Rev. | Date     | Remarks                      |

Project 110 South Hill Park NW3

Drawing Prop Floor Plans  
First Second & Third Floors

Scale 1:50 @ A1 / 1:100 @ A3

Date 20/12/2011

Rev A

Status

Drawing No. 5827/11

Approved

penningtonphillips

16 Spectrum House  
32-34 Gordon House Road  
London NW5 1LP  
Tel - 020 7267 1414  
Fax - 020 7267 7878

www.penningtonphillips.co.uk