



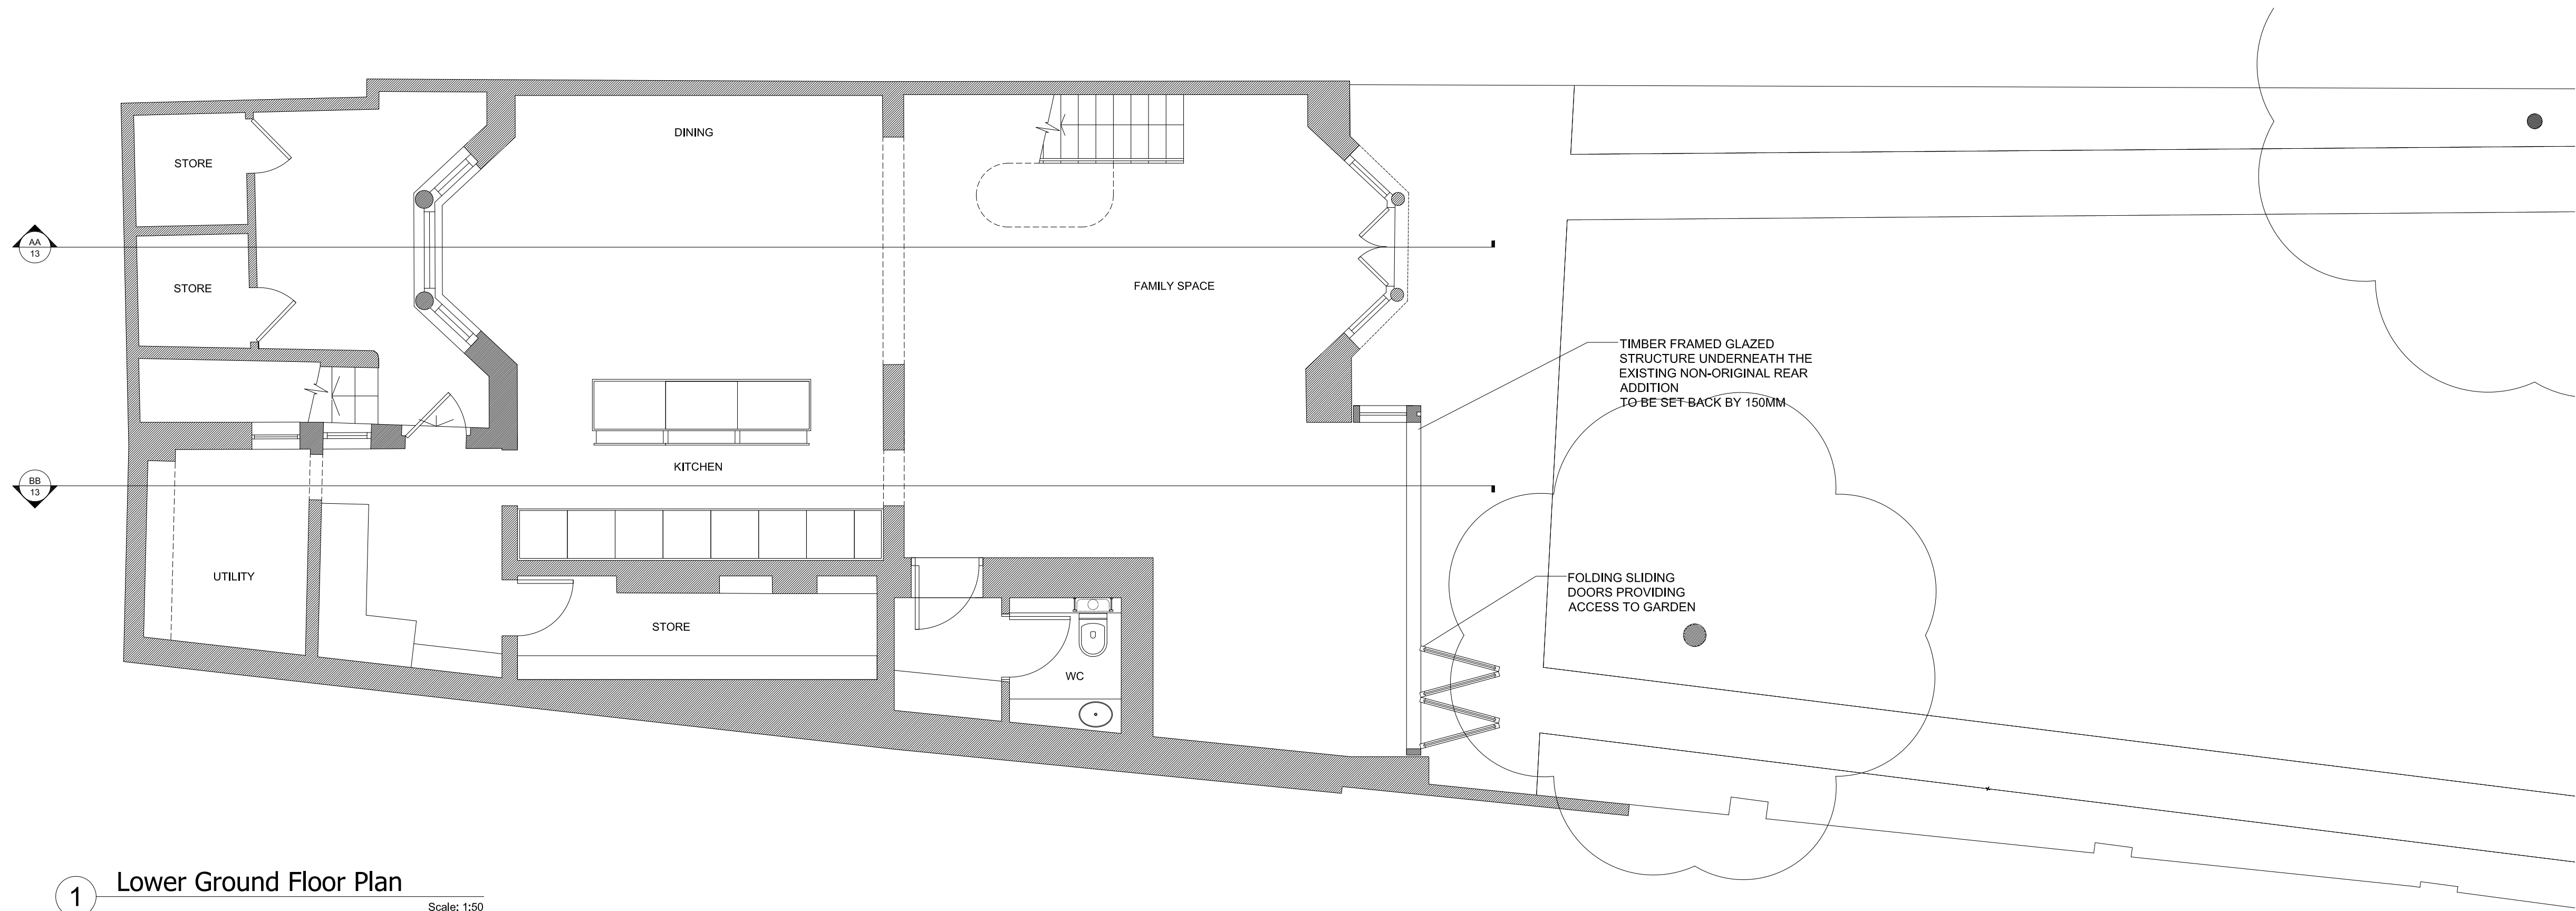

1 Lower Ground Floor Plan

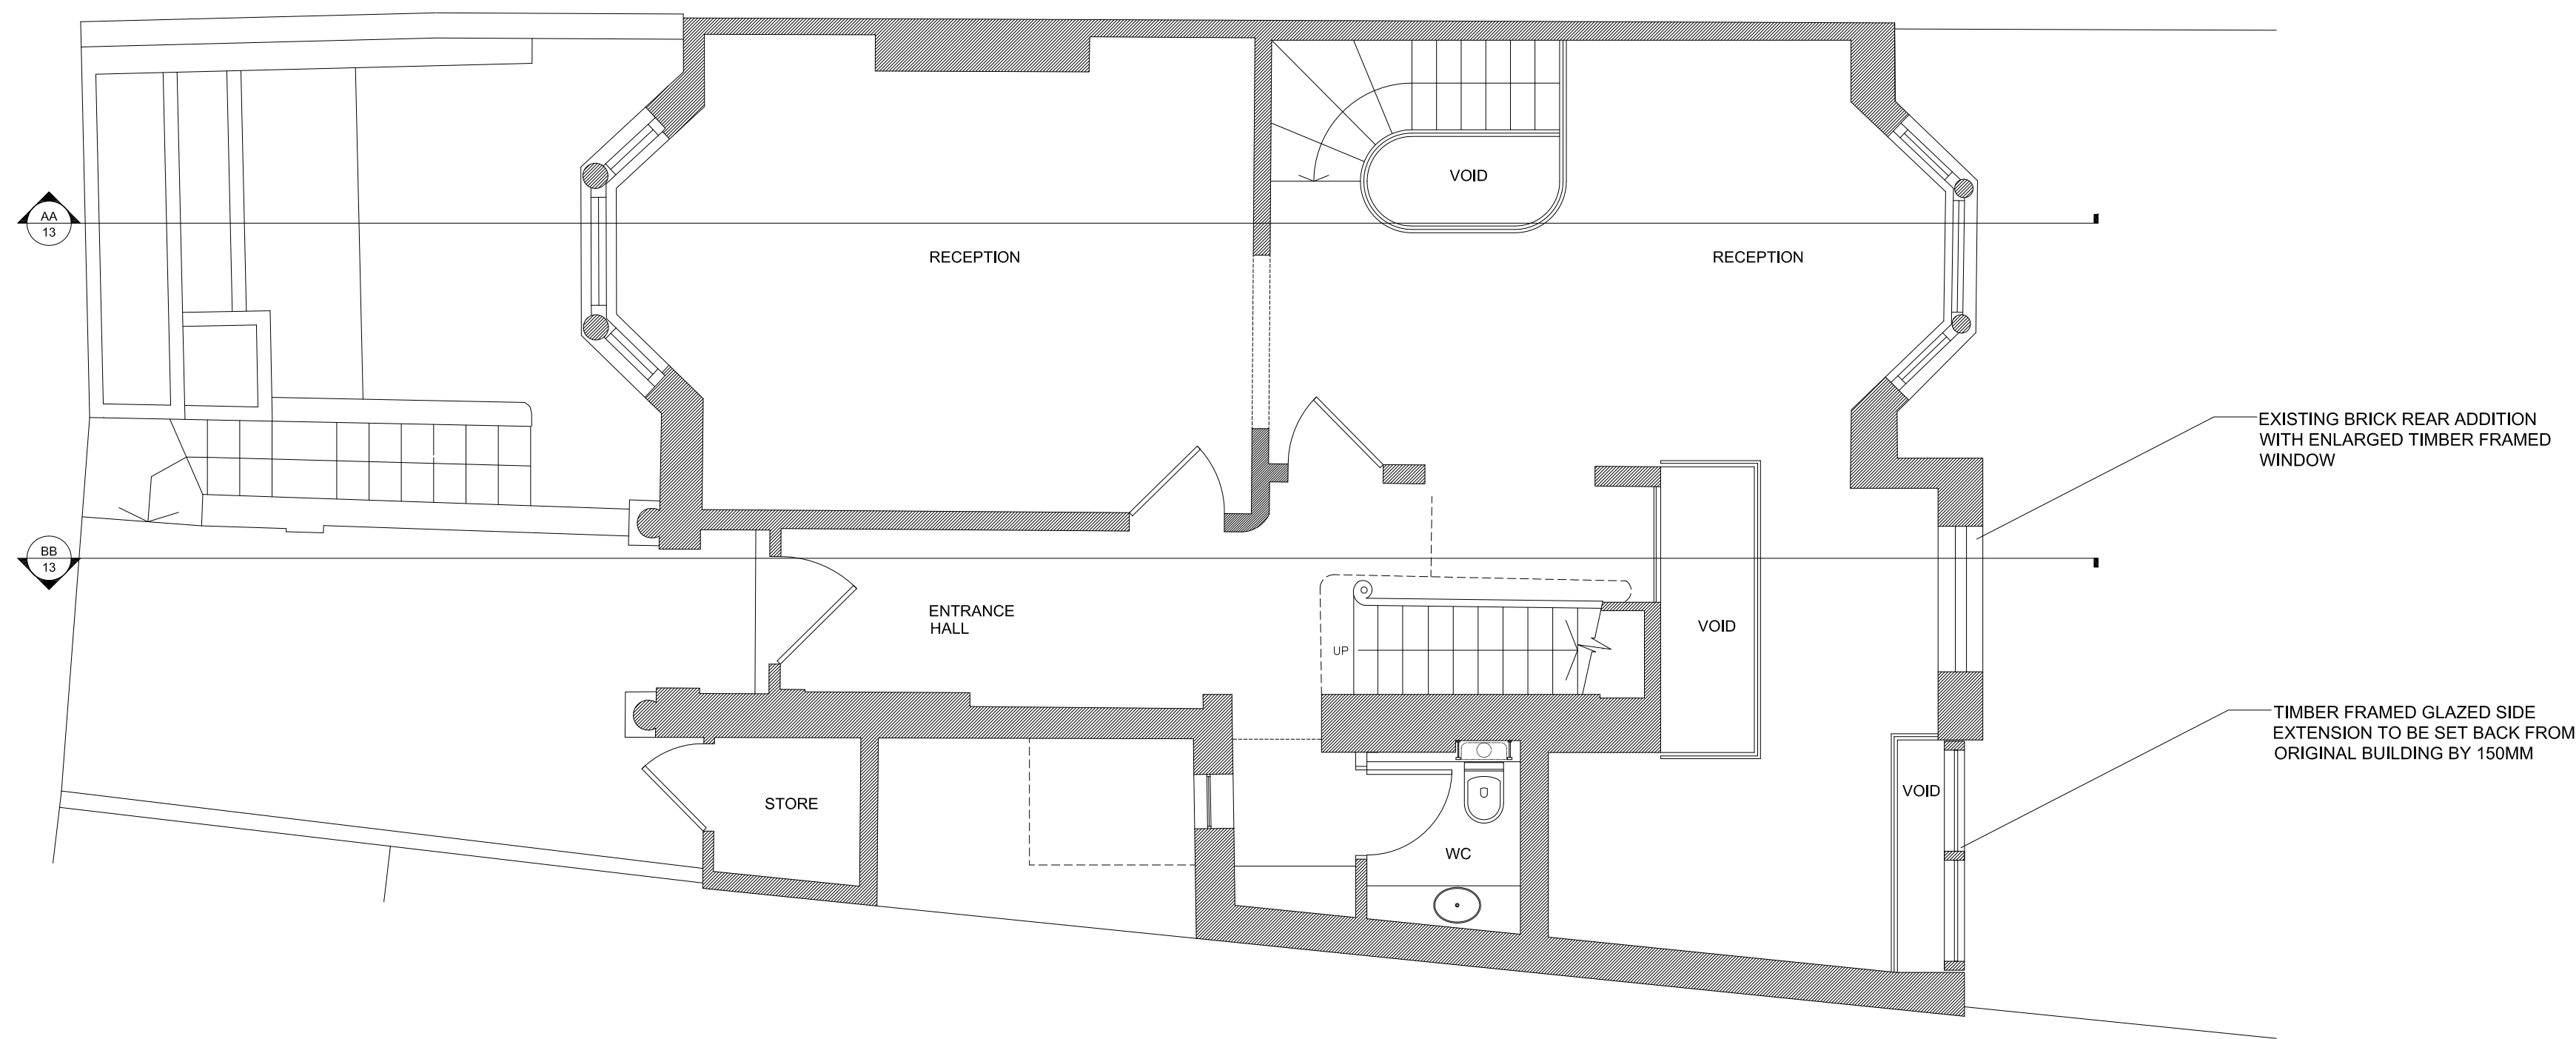

2 Raised Ground Floor Plan


Standard Notes:

Copyright of this drawing and the contents remain with Pennington Phillips Limited.

Do not scale from the drawings. The contractor is to verify dimensions on site prior to the commencement of work. Any discrepancies are to be reported to the designer. If in doubt - seek clarification.

All drawings to be read in conjunction with the Notes and Specifications.

Scale 1:50 @ A1 / 1:100 @ A3

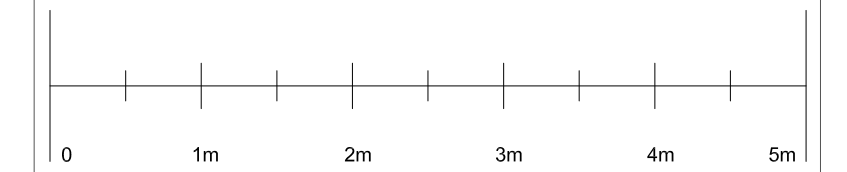

Notes:

All visible proposed materials are to match that of the existing building unless otherwise stated.



Rev.	Date	Remarks
------	------	---------

Project	110 South Hill Park NW3
Drawing	Proposed Ground & Lower Ground Floor Plan
Scale	1:50 @ A1 / 1:100 @ A3
Date	20/12/2011
Rev	A
Status	

Drawing No. 5827/10

Approved

penningtonphillips

16 Spectrum House
32-34 Gordon House Road
London NW5 1LP
Tel - 020 7267 1414
Fax - 020 7267 7878

www.penningtonphillips.co.uk