


LOCATION PLAN

Scale: 1:1250

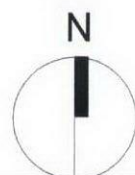


SITE PLAN

Scale 1:200



0 5 10 15 20 25 Meters

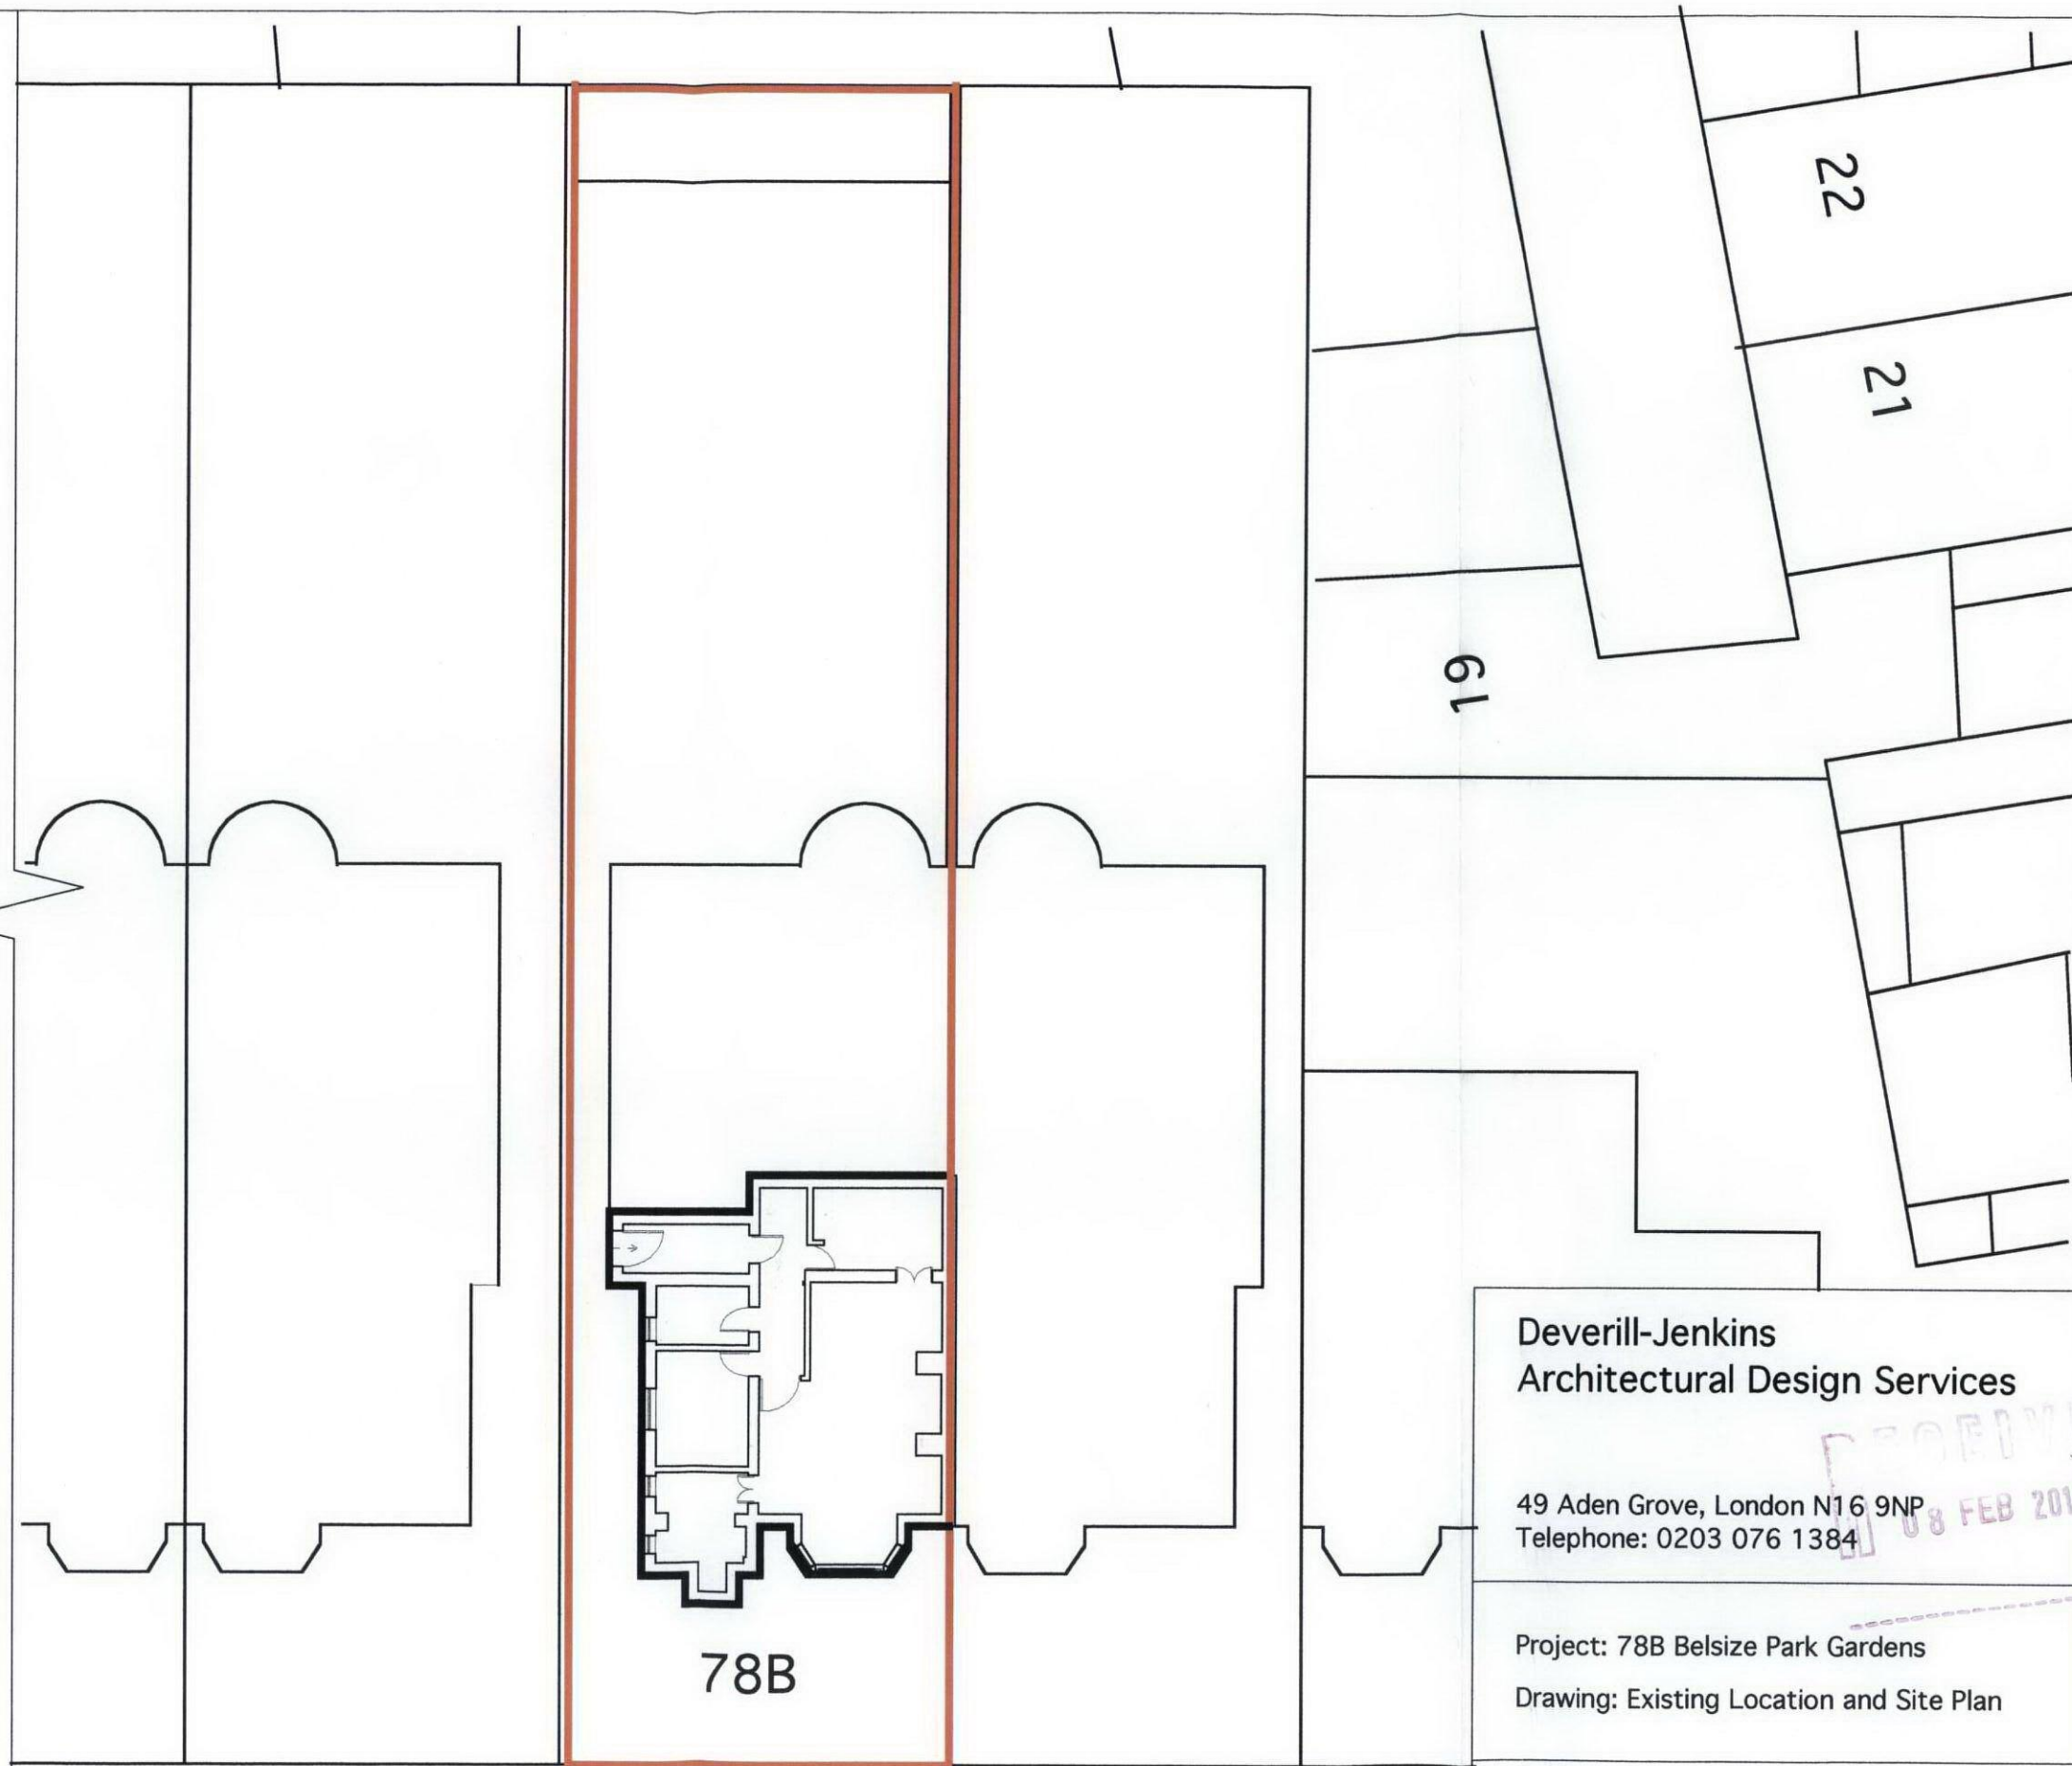

BELSIZE PARK GARDENS

Deverill-Jenkins
Architectural Design Services

49 Aden Grove, London N16 9NP
Telephone: 0203 076 1384

Project: 78B Belsize Park Gardens
Drawing: Existing Location and Site Plan

Date: 23.01.12 Job No: 069 Series: Planning

Scale: 1:200, 1:1250 @ A3 Drawing No: PL-101

Drawn By: KDJ Checked By: Rev: *****