


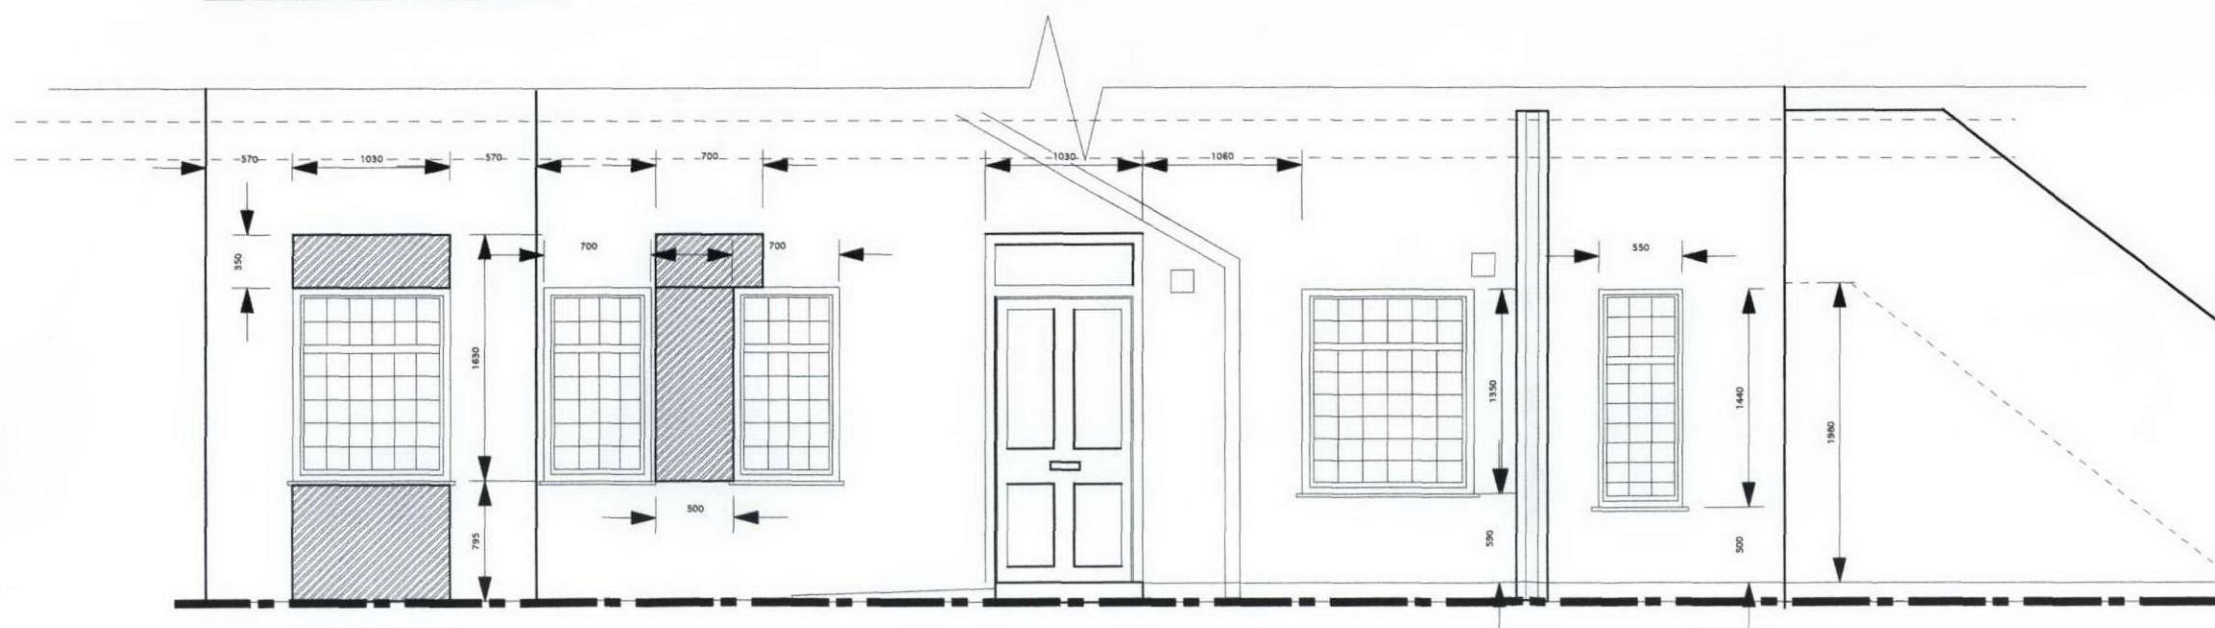

01 Proposed Front Elevation



02 Proposed Side Elevation

Wall Key



Proposed Brick or Blockwork Infill

Deverill-Jenkins
Architectural Design Services

49 Aden Grove, London N16 9NP
Telephone: 0203 076 1384

Project: 78B Belsize Park Gardens
Drawing: Proposed Front and Side Elevations

Date: 23.01.12 Job No: 069 Series: Planning

Scale: 1:50 @ A3 Drawing No: PL-111

Drawn By: KDJ Checked By: Rev: *****