
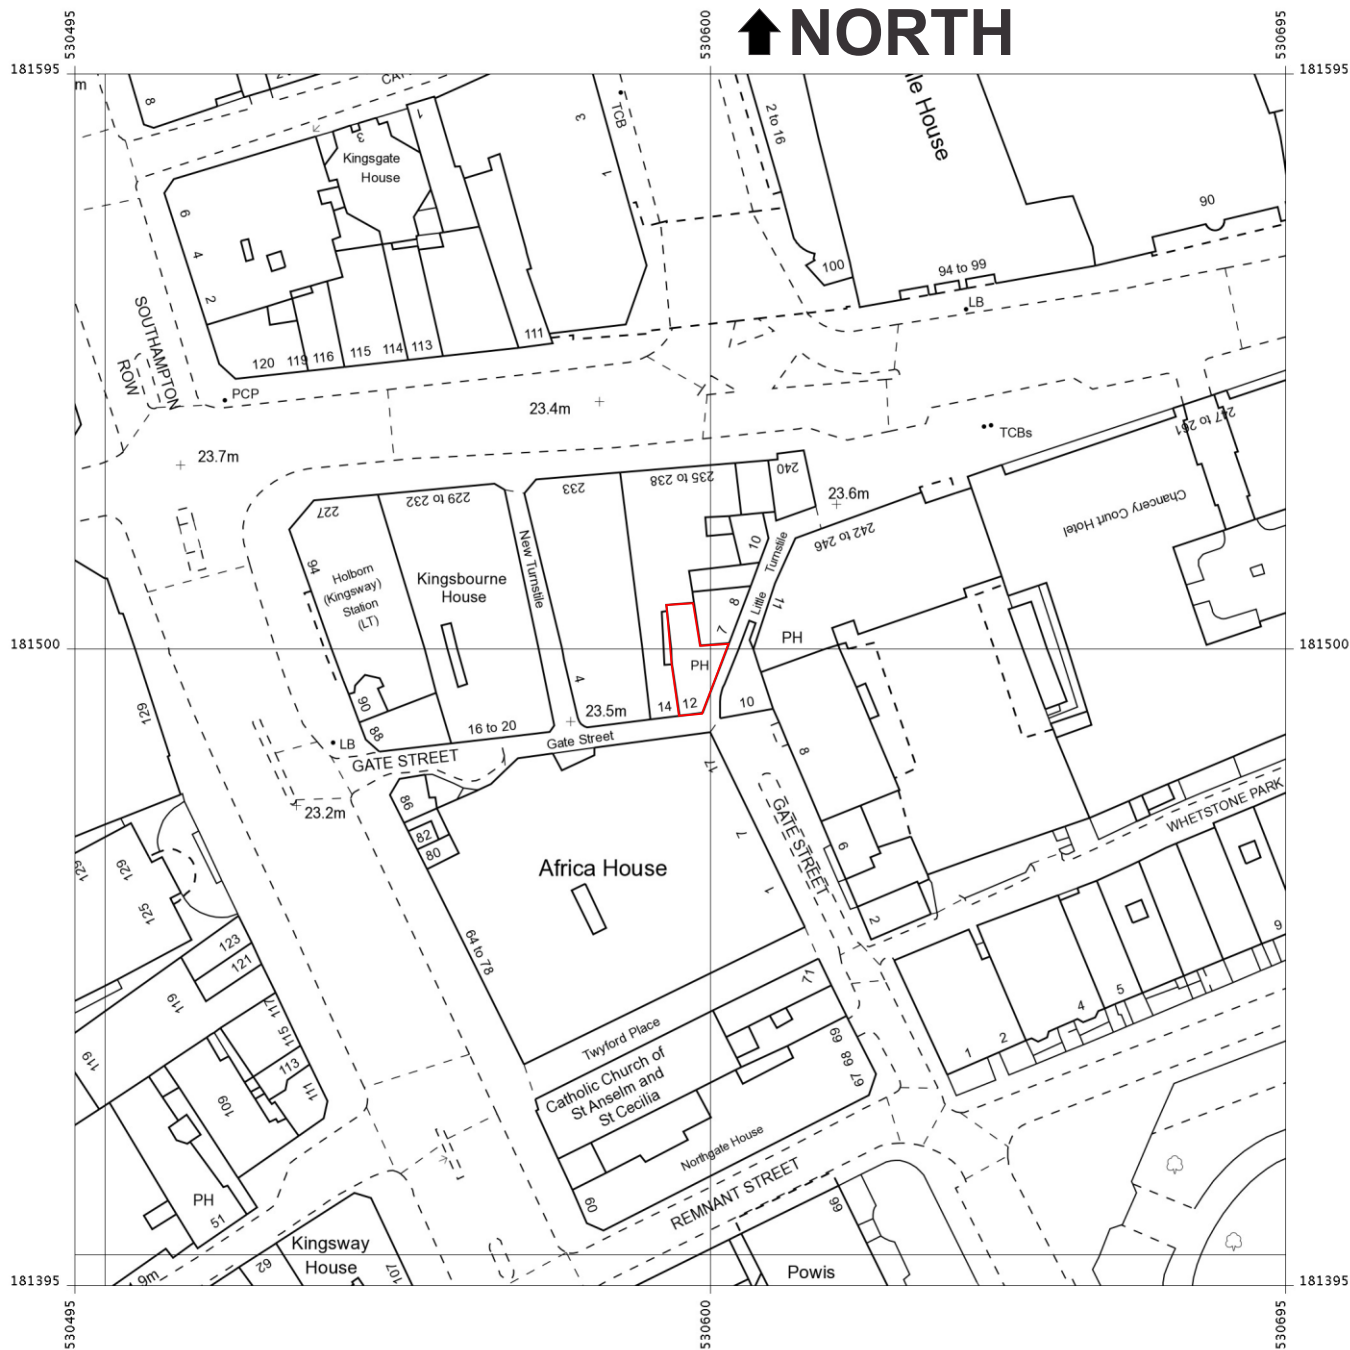
	The Chalklin Works Bircholt Road Parkwood   Maidstone Kent   Me15 9XT T: 016220862601	<b>SITE ADDRESS</b>	<b>DRAWING NO.</b> SN/ST0112 SITE PLAN	<b>DRAWN BY</b> CW	<b>COLORS</b>
	SHIP TAVERN GATE STREET HOLBORN WC2A3HP				 CHARCOAL BLACK
		<b>DATE</b> 13/02/2012		<b>SCALE</b> 1 : 1250 @ A3 UNLESS STATED	 PUTTY WHITE



SCALE 1:1250 @ A3

