The Chalklin Works
Bircholt Road
Parkwood |
Maidstone
Kent | Me15 9XT
T: 016220862601

The Chalklin Works
Bircholt Road
Parkwood |
Maidstone
Kent | Me15 9XT
T: 016220862601


SITE ADDRESS

DRAWING NO. SN/ST0112 EXISTING FRONT ELEVATION
DRAWN BY

DATE

31/01/2012

SCALE

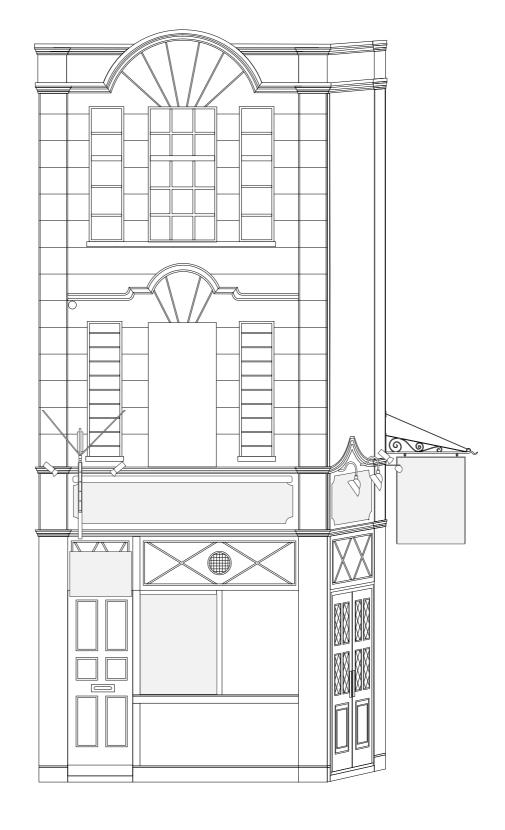

MJS

I :50 @ A3 UNLESS STATED

SCALE 1:50 @ A3

1000mm 3000mm 5000mm