




SEZ AA

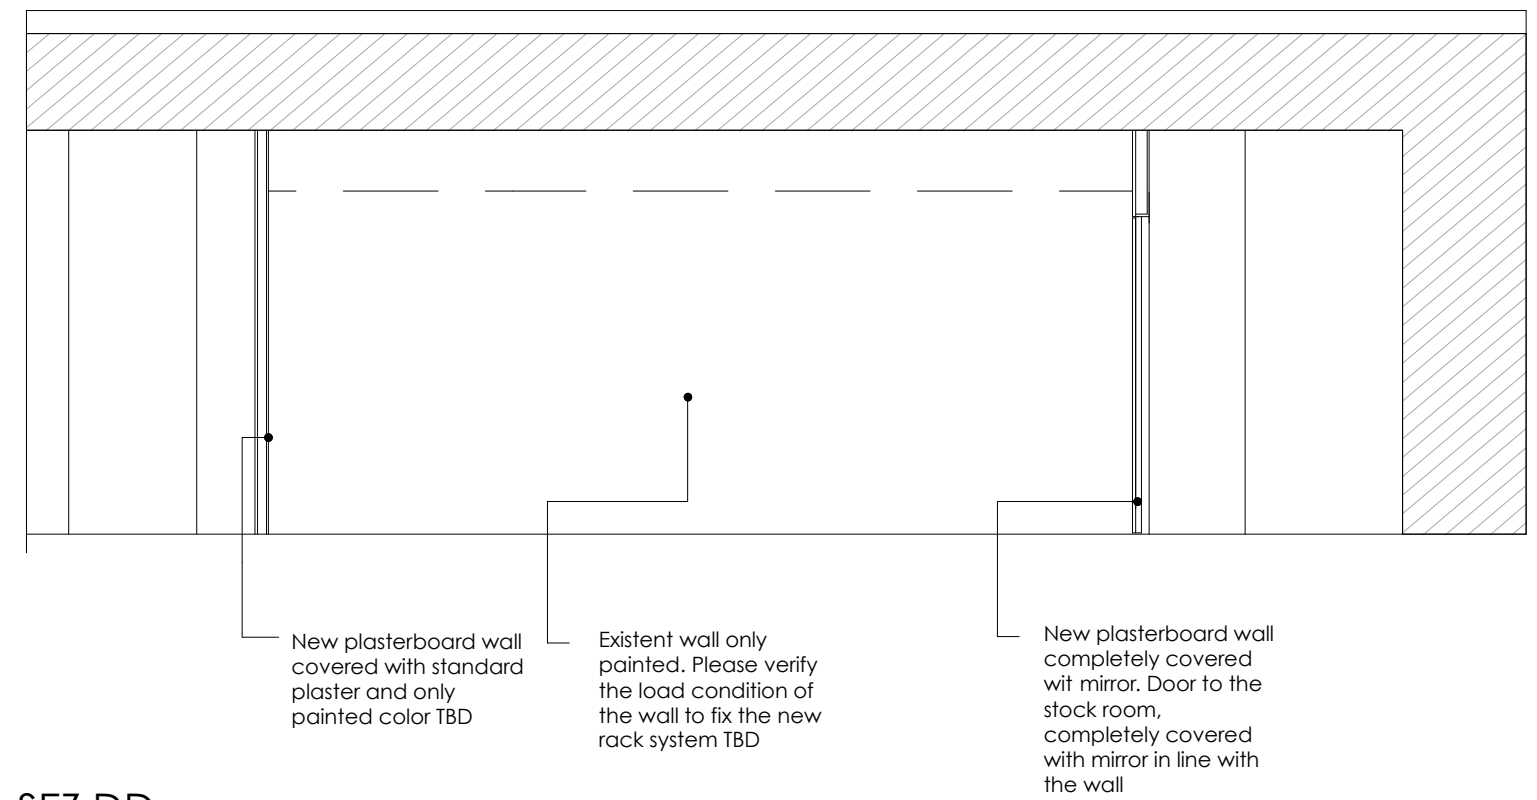


SEZ DD

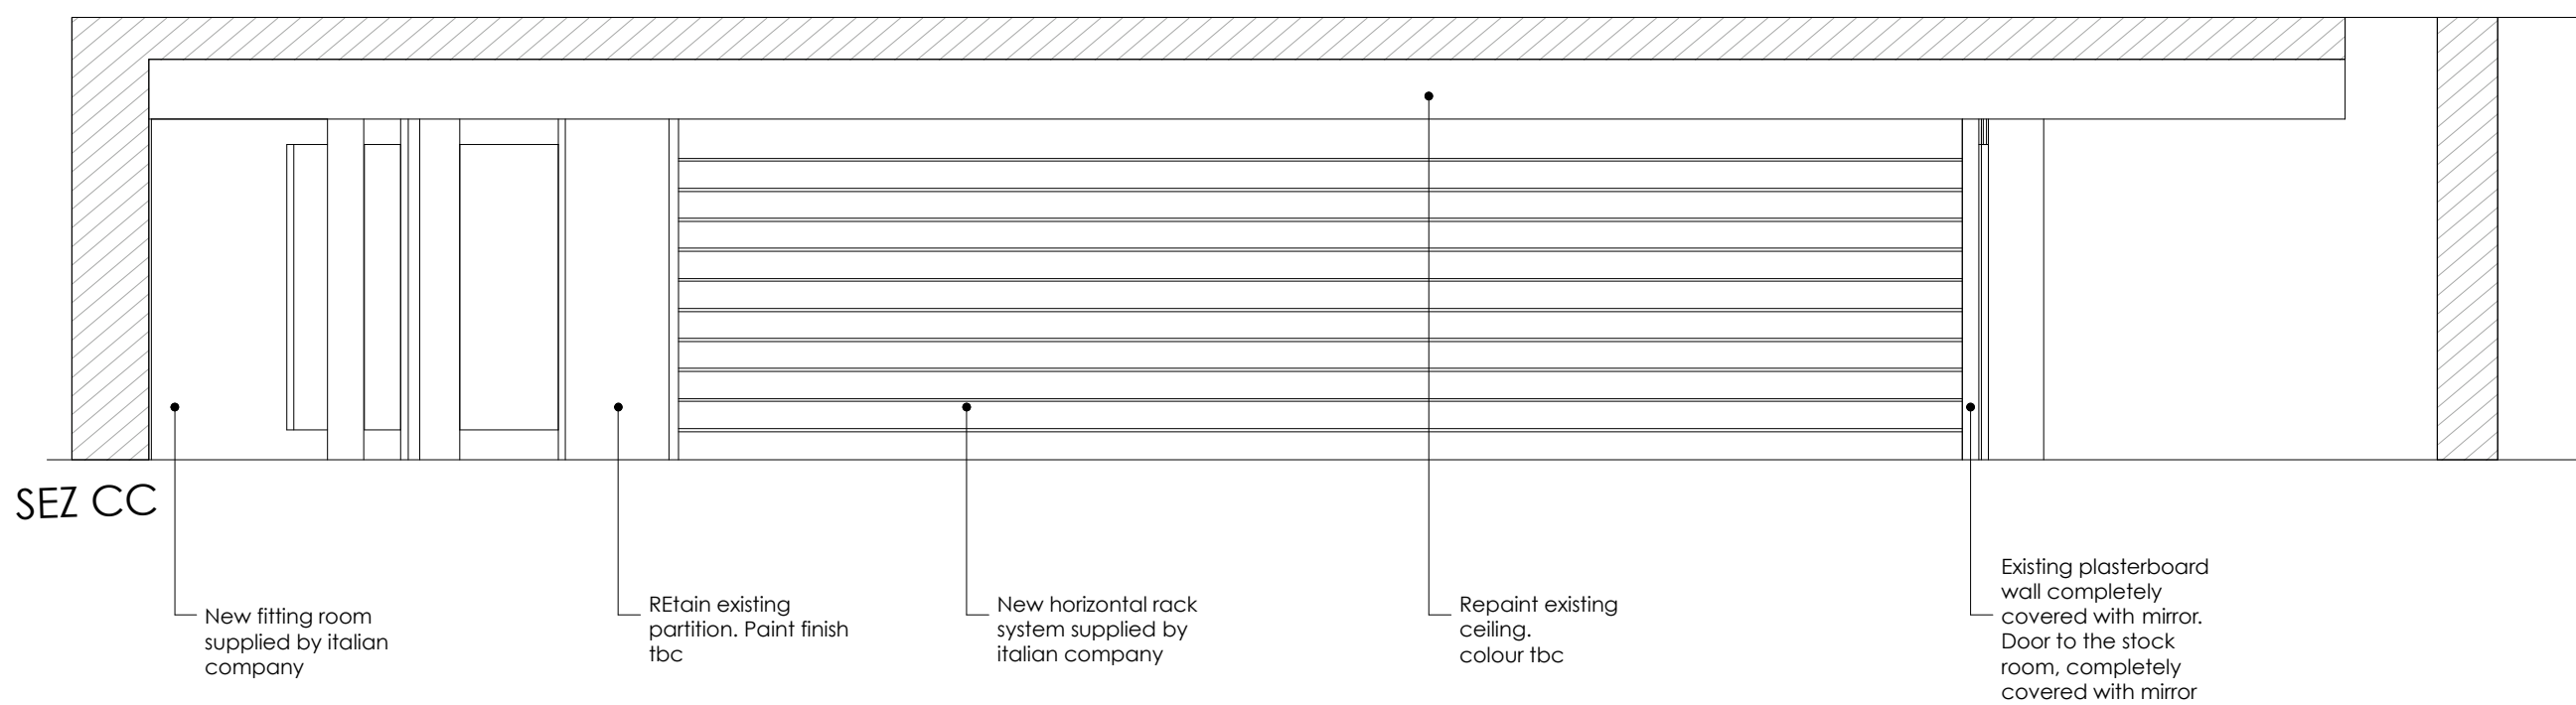

SEZ CC

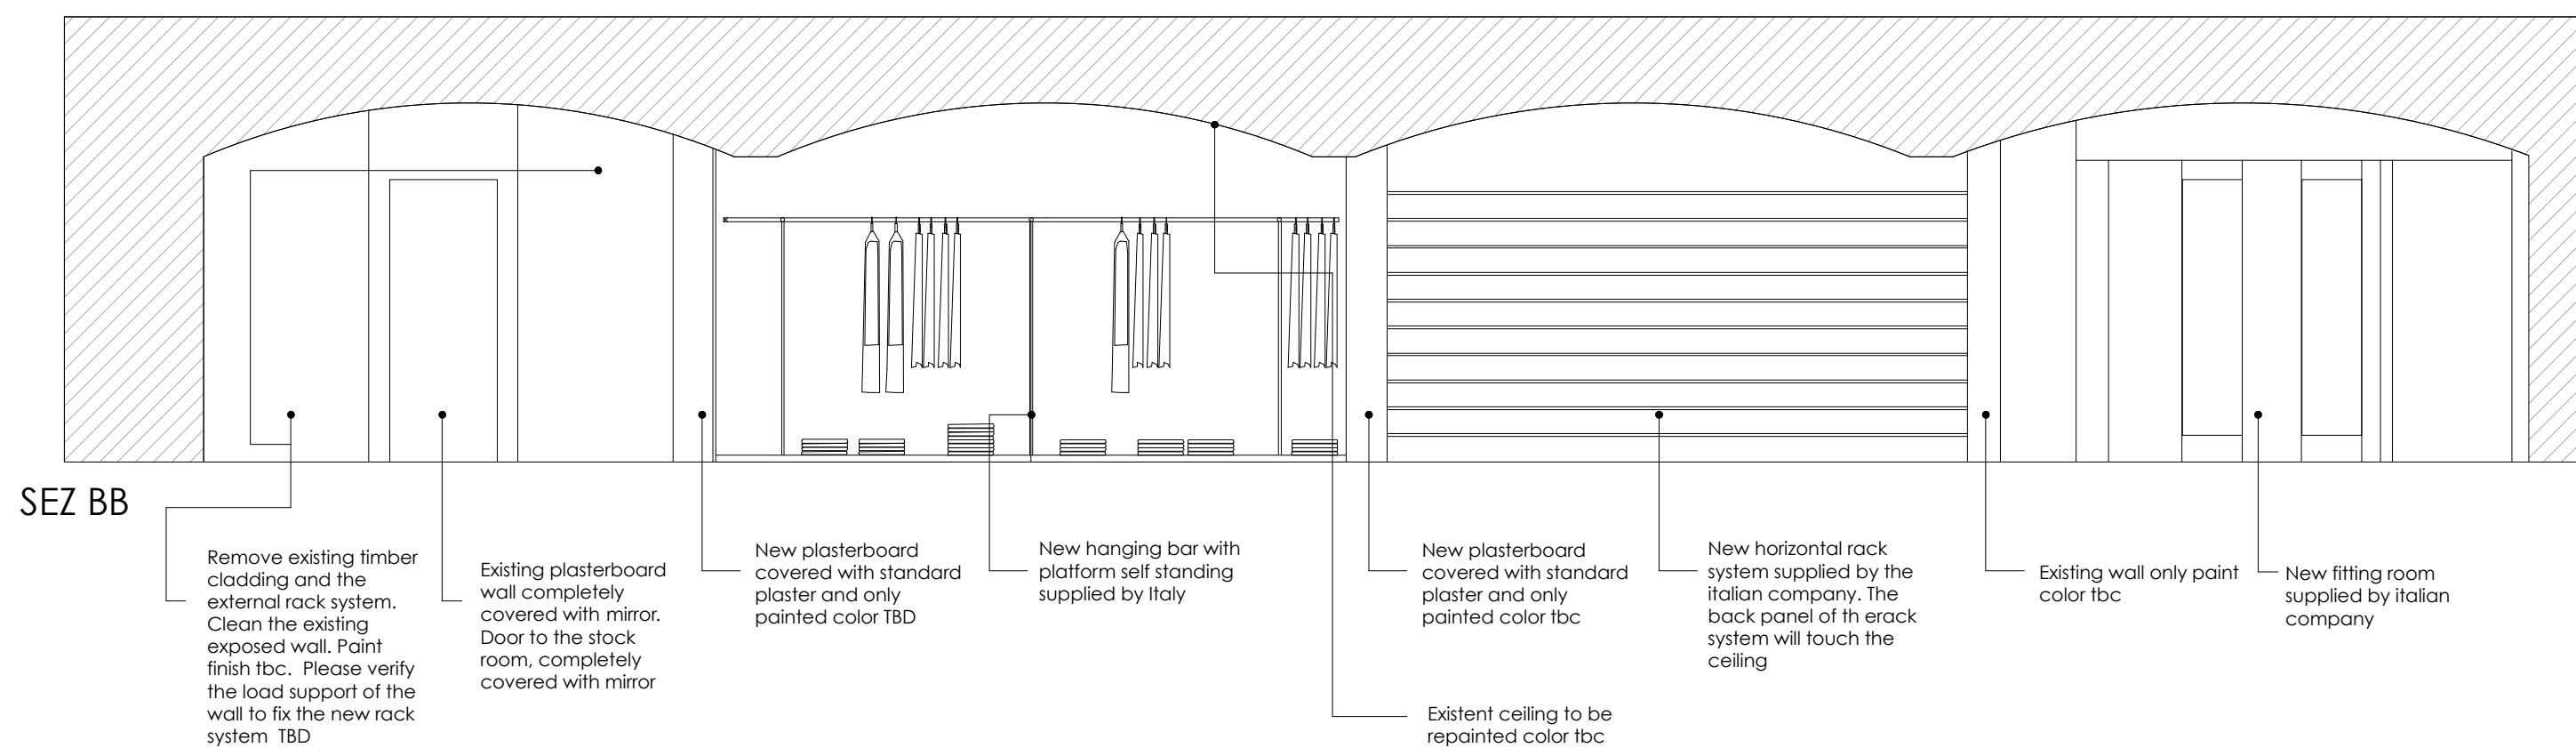






SEZ BB

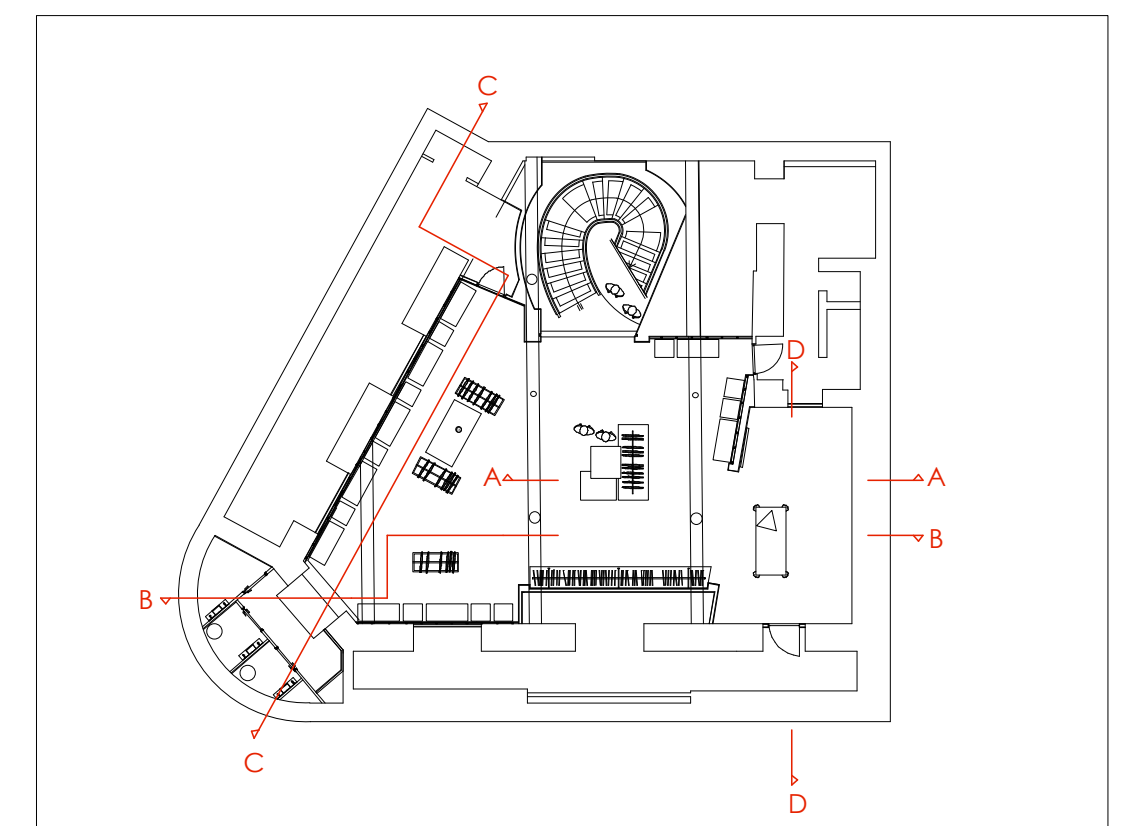

BASEMENT FLOOR PLAN



Note: All dimensions should be checked by contractor prior to commencement of any works

Leckenby associates Ltd				Copyright 2011	
220 Northfield Avenue • London • W13 9SJ tel: 0208 810 1177 • fax: 0208 810 1199				Client: Diesel	By: IK.MP
Project: Diesel, Covent Garden				Drawing Title: Basement Proposed Elevations	Revision: -
Scale: 1:50@A2				Date: 02/2012	Drawing No.: DIESEL.CG.S0

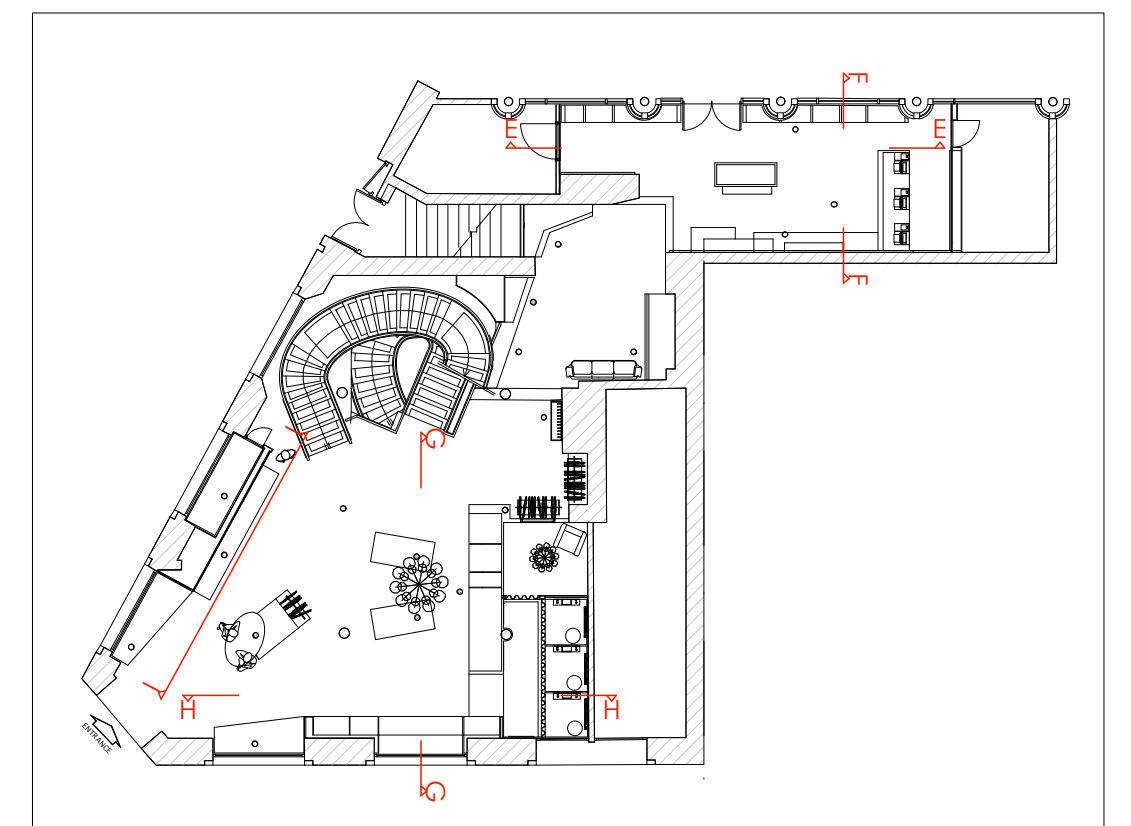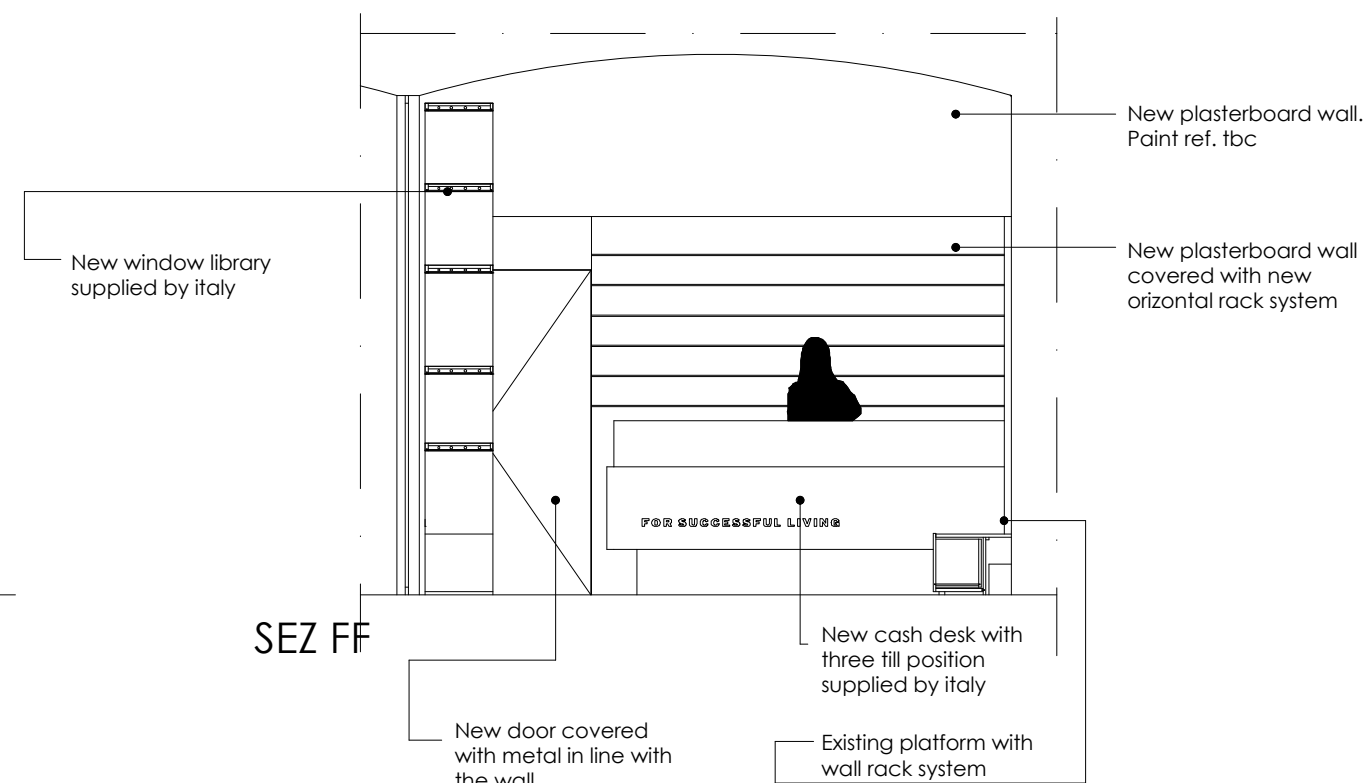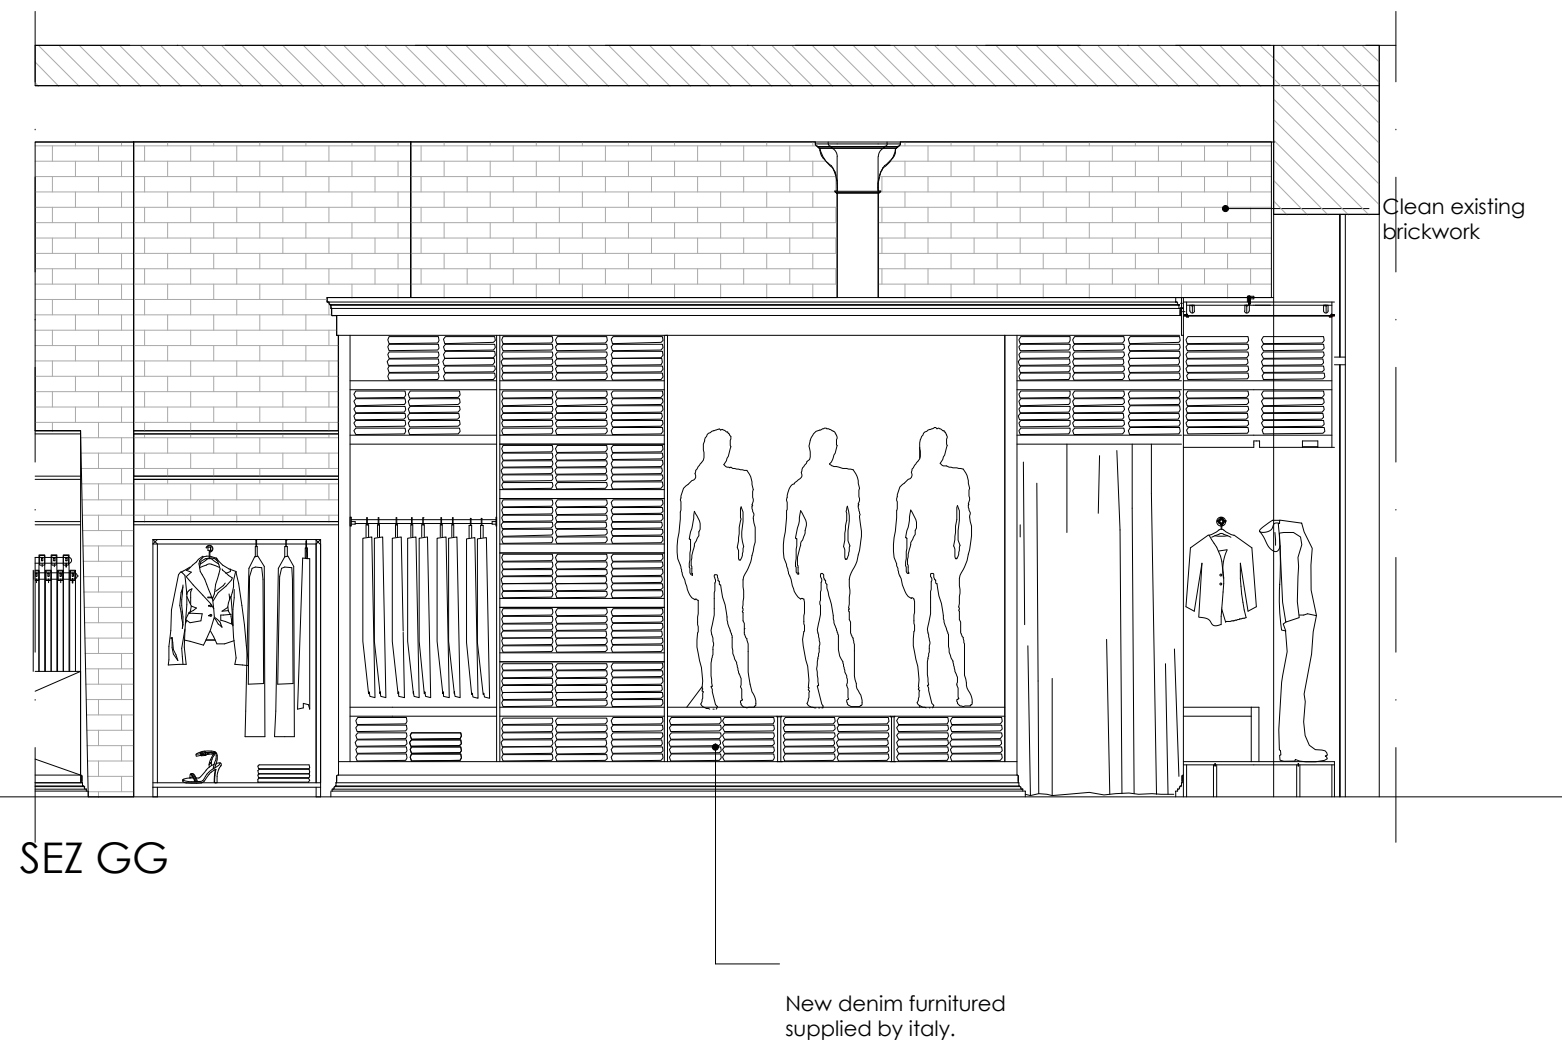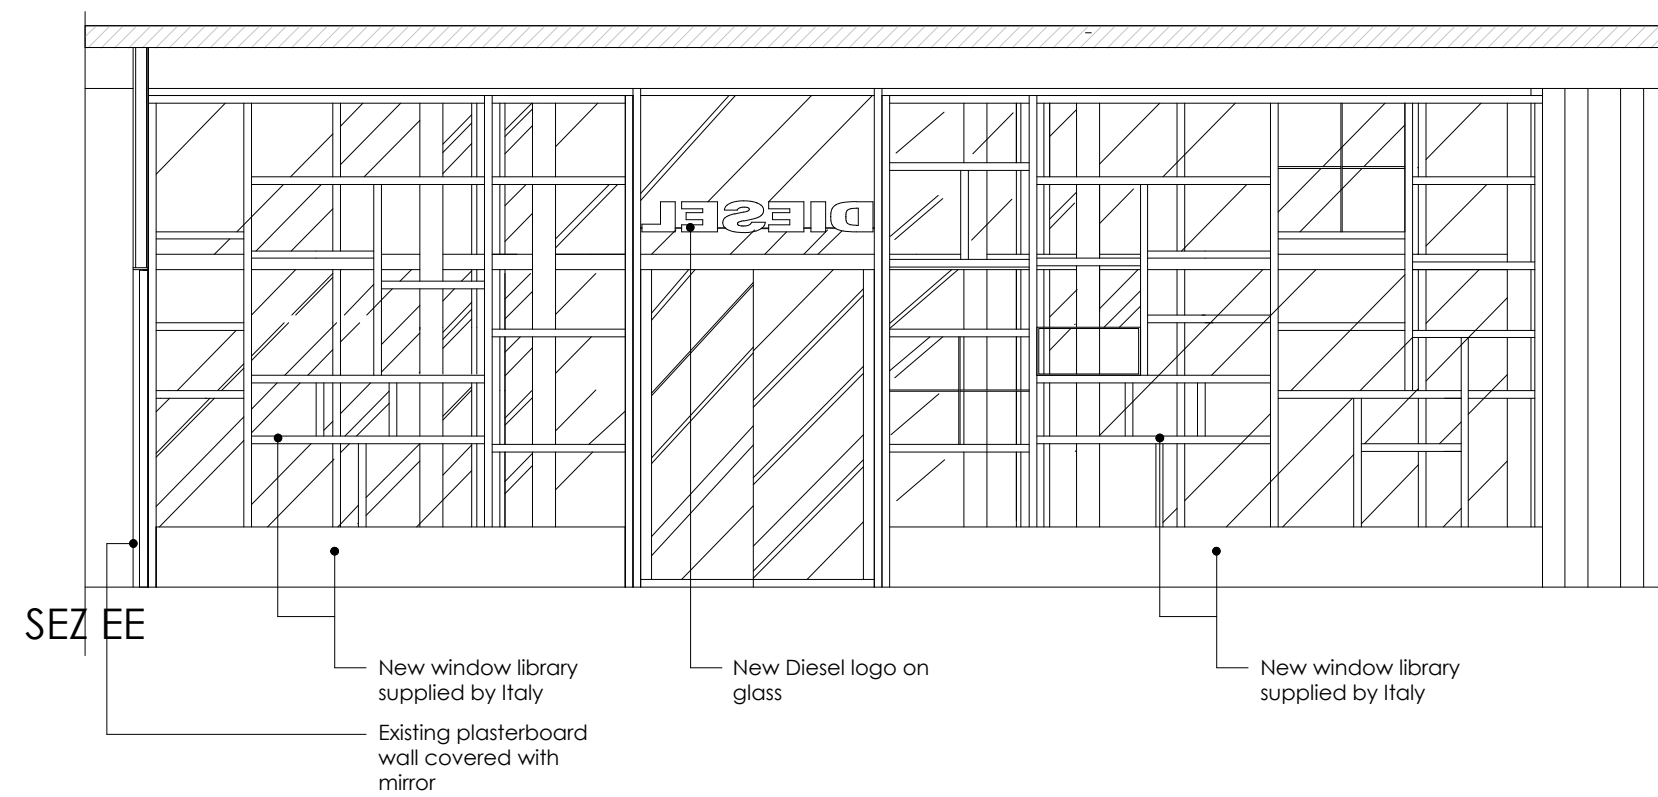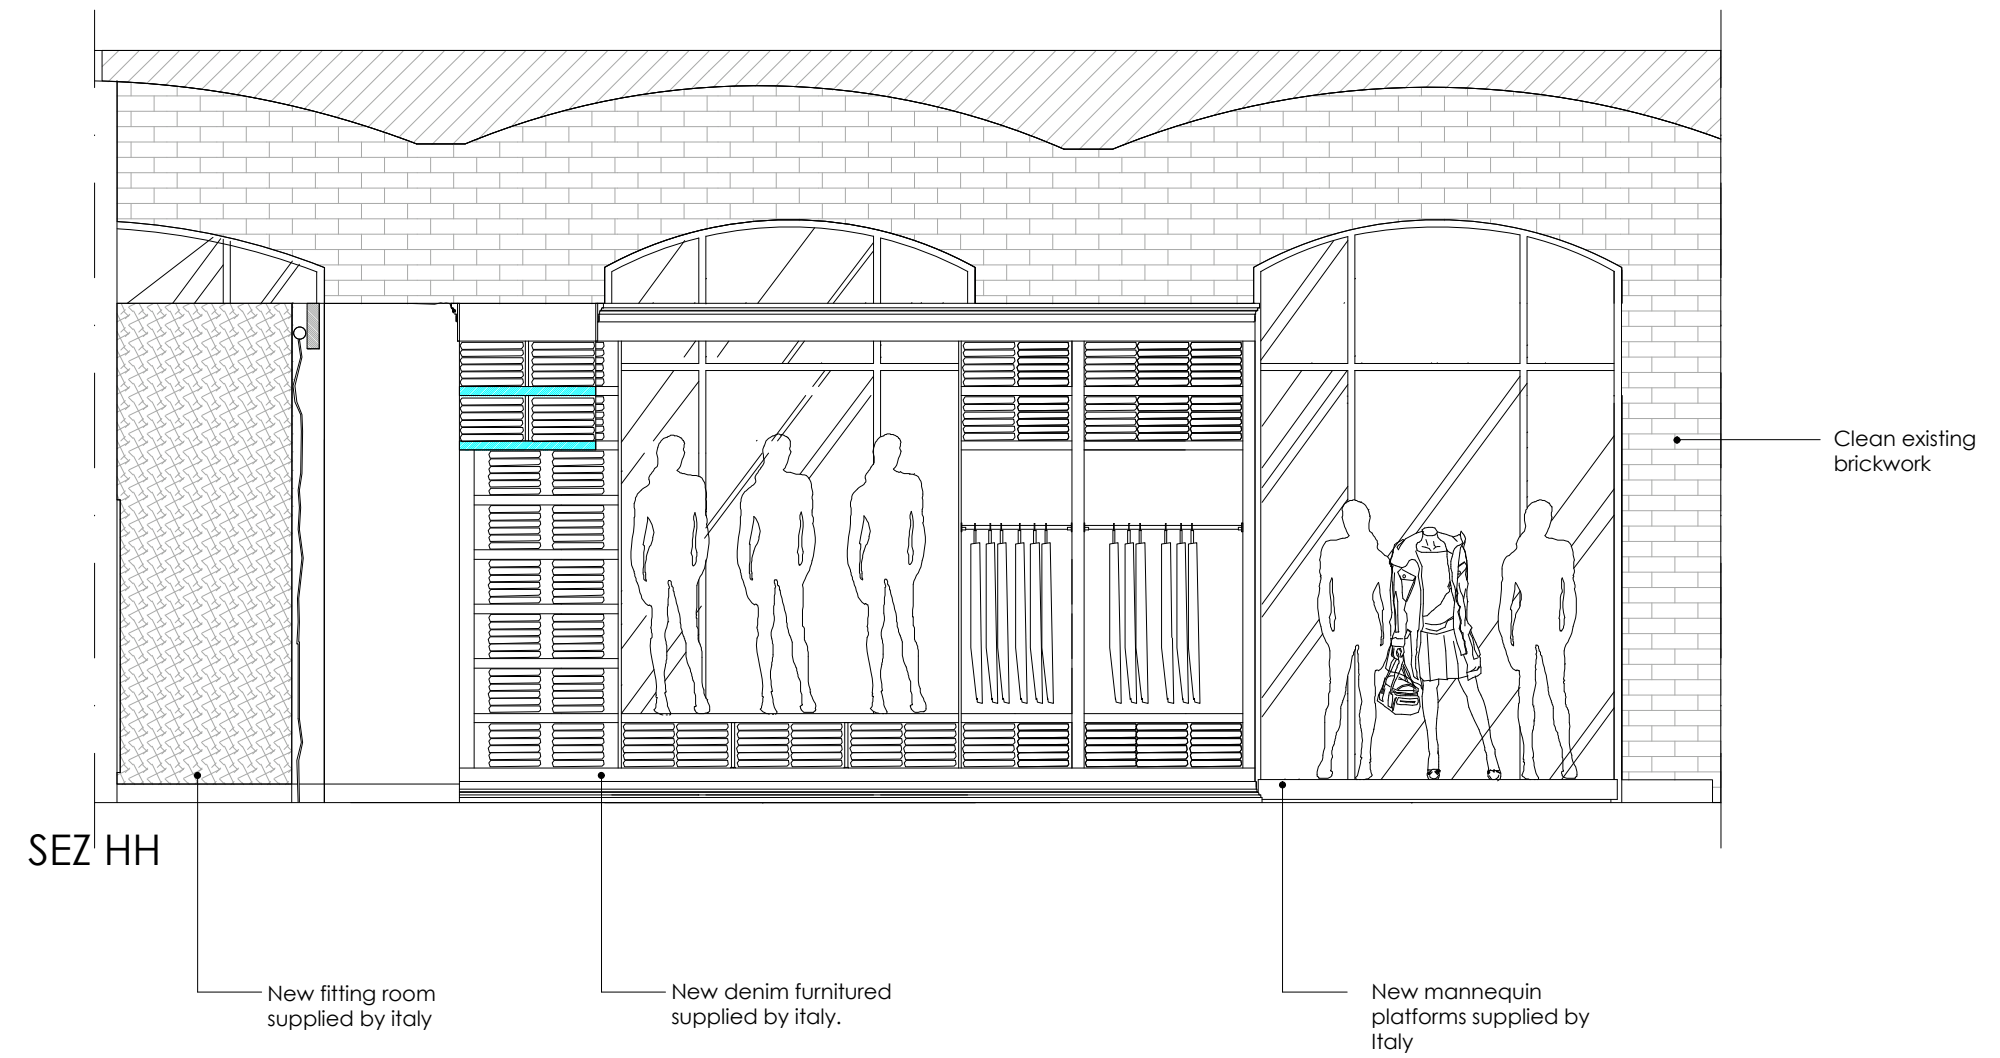

Note: All dimensions should be checked by contractor prior to commencement of any works

Leckenby associates Ltd				Copyright 2011	
220 Northfield Avenue • London • W13 9SJ tel: 0208 810 1177 • fax: 0208 810 1199		Client: Diesel	Drawing Title: Ground Floor Proposed Elevations	By: IK-MP	
Project: Diesel, Covent Garden	Scale: 1:50@A2	Date: 02/2012	Drawing No.: DIESEL_CG_S1	Revision:	

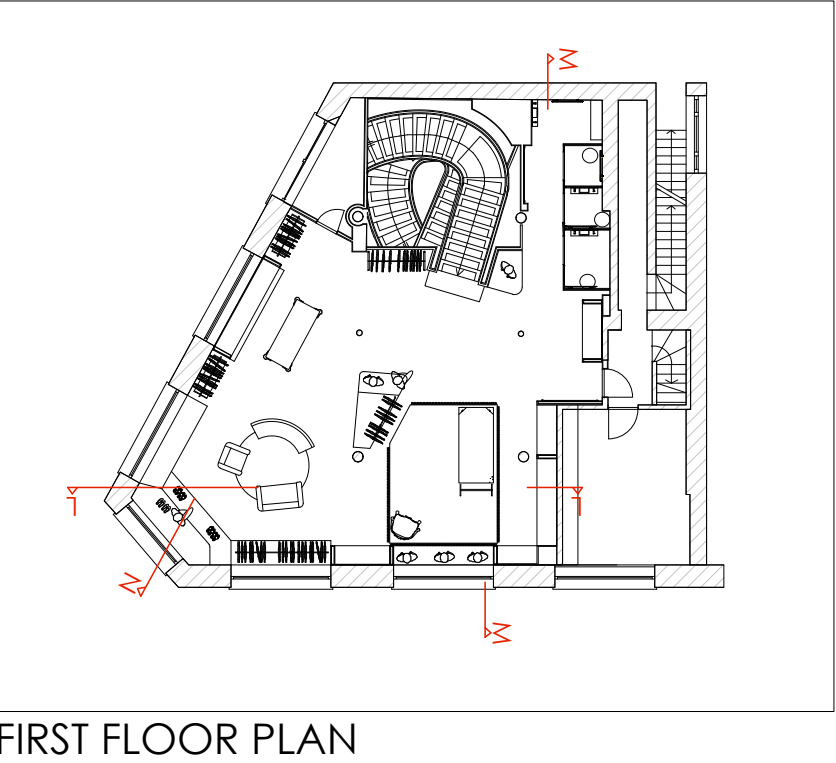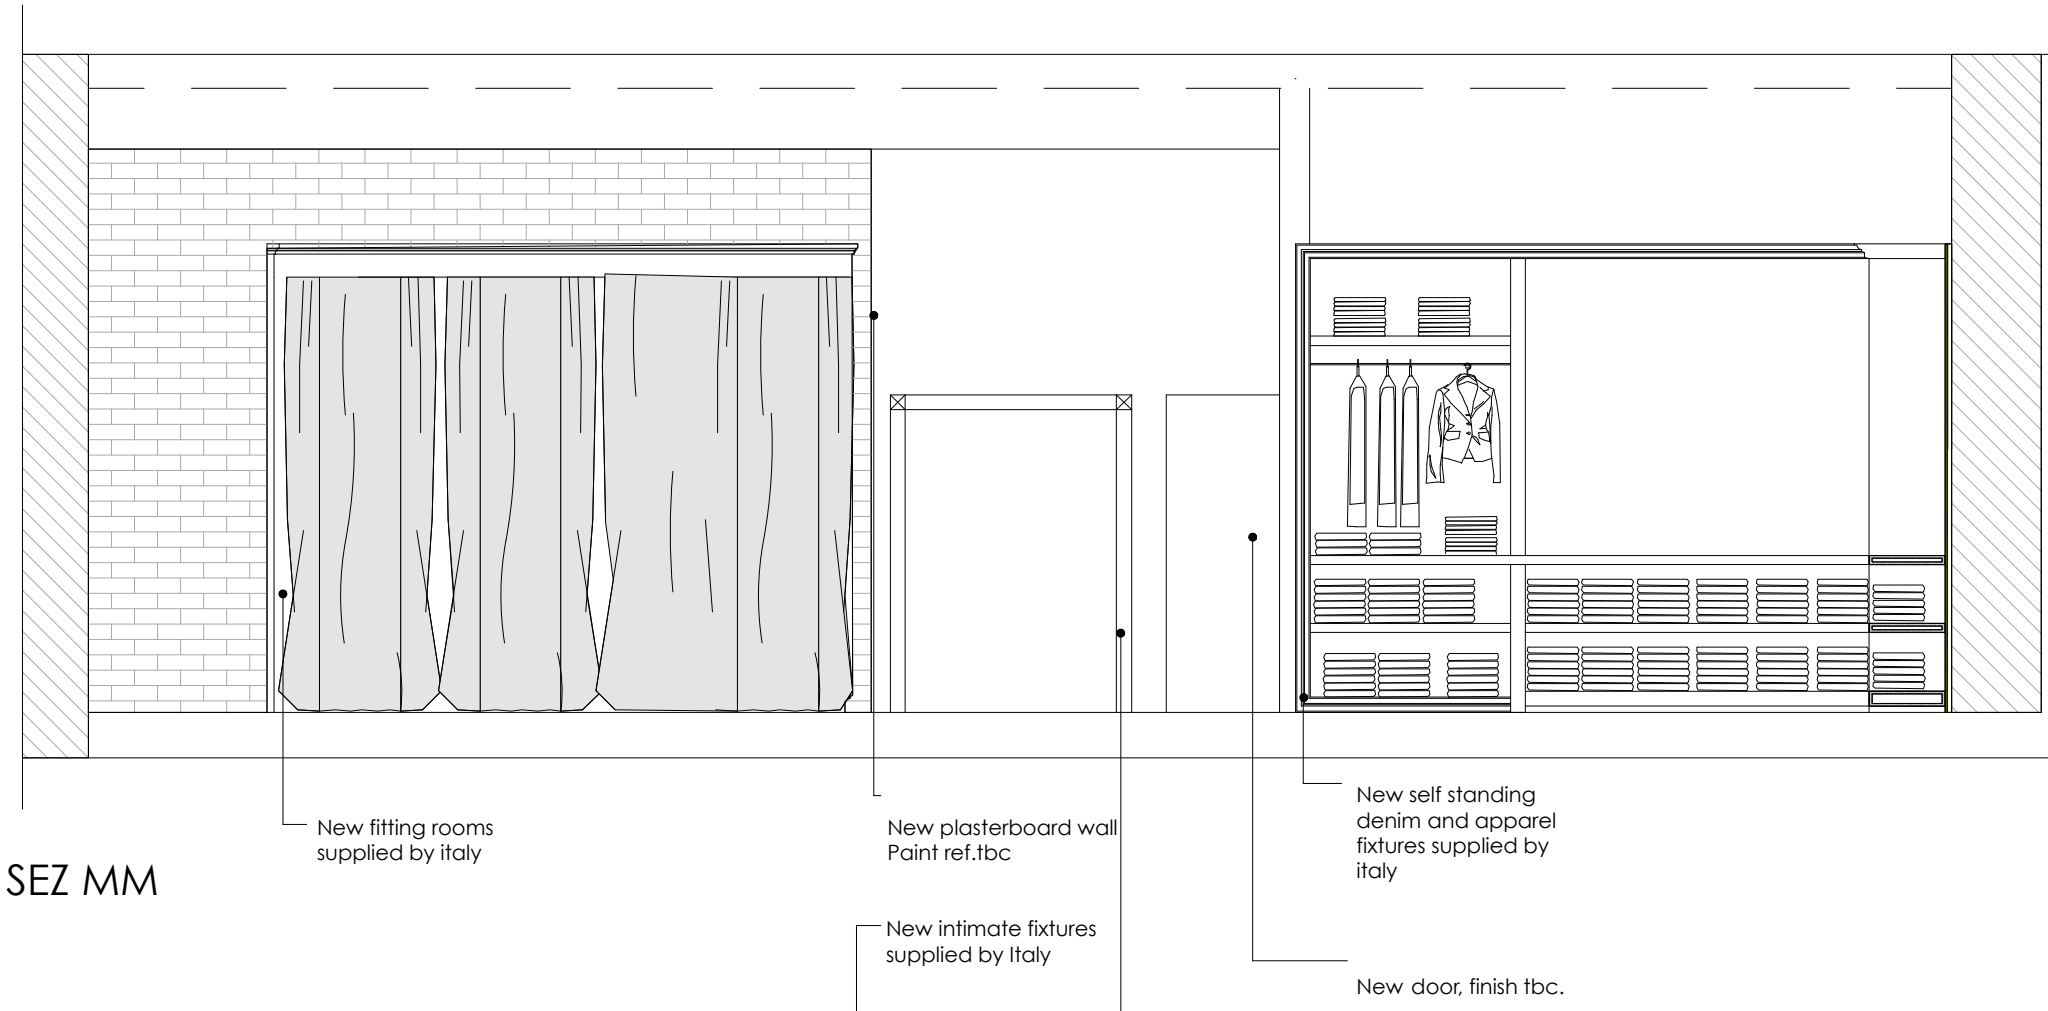

Note: All dimensions should be checked by contractor prior to commencement of any works

Leckenby associates Ltd				Copyright: 2011	
220 Northfield Avenue • London • W13 9SJ tel: 0208 810 1177 • fax: 0208 810 1199		Client: Diesel	Drawing Title: First Floor Proposed Elevations		By: IK-MP
Project: Diesel, Covent Garden	Scale: 1:50@AZ	Date: 02/2012	Drawing No.: DIESEL.CG.S2		
		Revision:			