



Existing Basement Floor
Picture 1



Existing Basement Floor
Picture 2



Existing Basement Floor
Picture 3




Existing Basement Floor
Picture 4



Existing Basement Floor
Picture 5



Existing Basement Floor
Picture 6

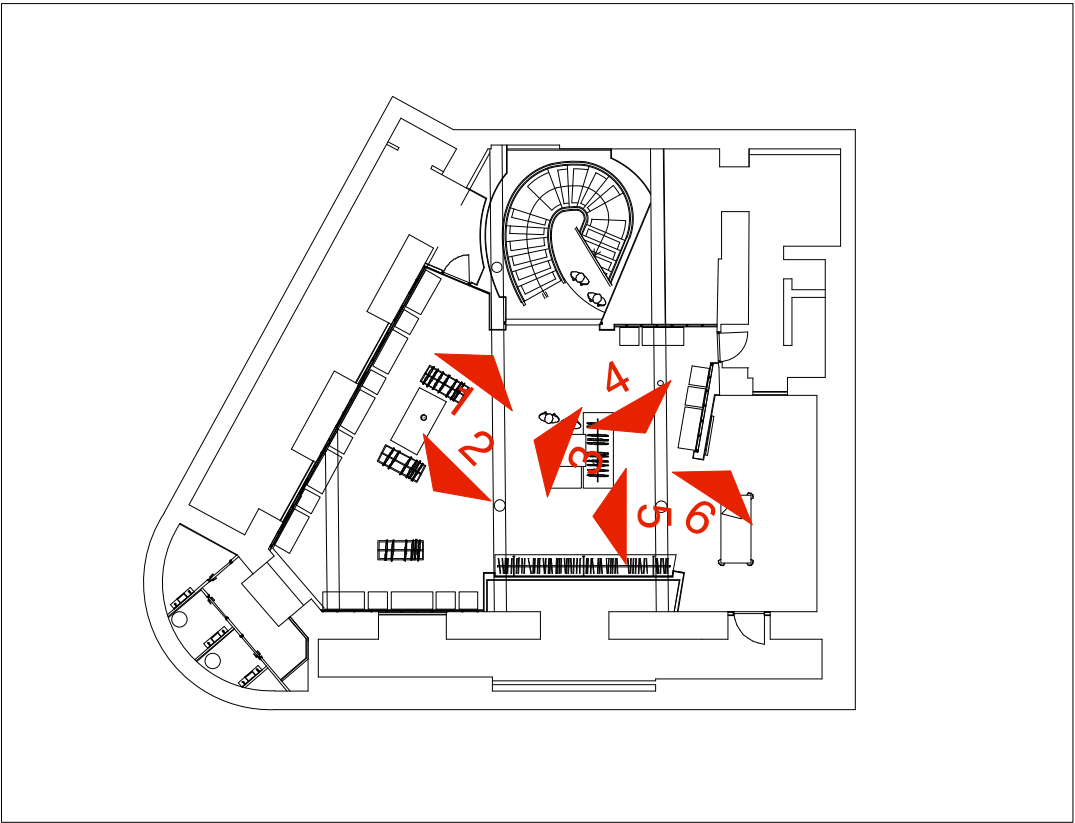

BASEMENT FLOOR PLAN

Note: All dimensions should be checked by contractor prior to commencement of any works

Leckenby associates ltd				Copyright 2011	
220 Northfield Avenue • London • W13 9SJ tel: 0208 810 1177 • fax: 0208 810 1199		Client: Diesel	Drawing Title: Pictures of the existing Basement Floor	By: IK-MP	
Project: Diesel, Covent Garden	Scale: 1:50@A2	Date: 02/2012	Drawing No.: DIESEL_CG_PHOTOS_PH0	Revision: -	



Existing Ground Floor
Picture 1



Existing Ground Floor
Picture 2



Existing Ground Floor
Picture 3



Existing Ground Floor
Picture 4



Existing Ground Floor
Picture 5



Existing Ground Floor
Picture 6




Existing Ground Floor
Picture 7



Existing Ground Floor
Picture 8



Existing Ground Floor
Picture 9

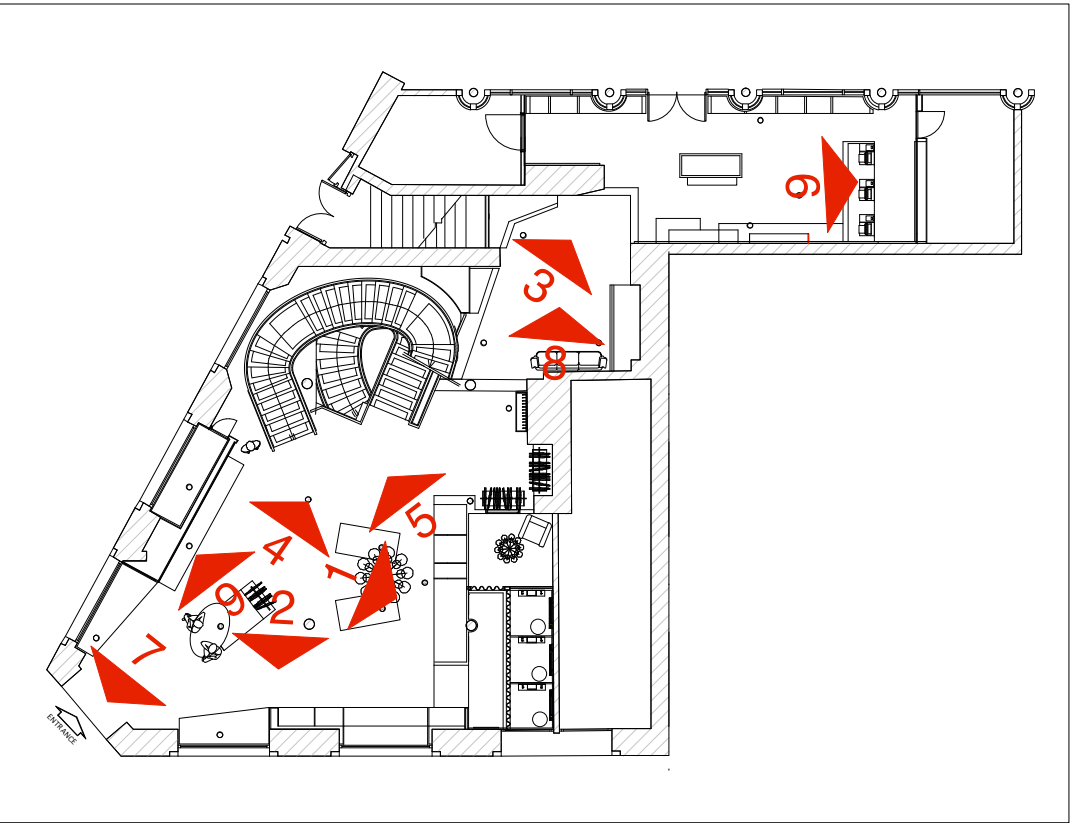

GROUND FLOOR PLAN

Note: All dimensions should be checked by contractor prior to commencement of any works

Leckenby associates ltd				Copyright 2011	
220 Northfield Avenue • London • W13 9SJ tel: 0208 810 1177 • fax: 0208 810 1199		Client: Diesel	Drawing Title: Pictures of the existing Ground Floor	By: IK-MP	
Project: Diesel, Covent Garden	Scale: 1:50@A2	Date: 02/2012	Drawing No.: DIESEL_CG_PHOTOS_PH1	Revision:	



Existing First Floor
Picture 1



Existing First Floor
Picture 2



Existing First Floor
Picture 3



Typical fixing detail of first floor
fixtures to existing brickwork




Existing First Floor
Picture 4



Existing First Floor
Picture 5



Existing First Floor
Picture 6

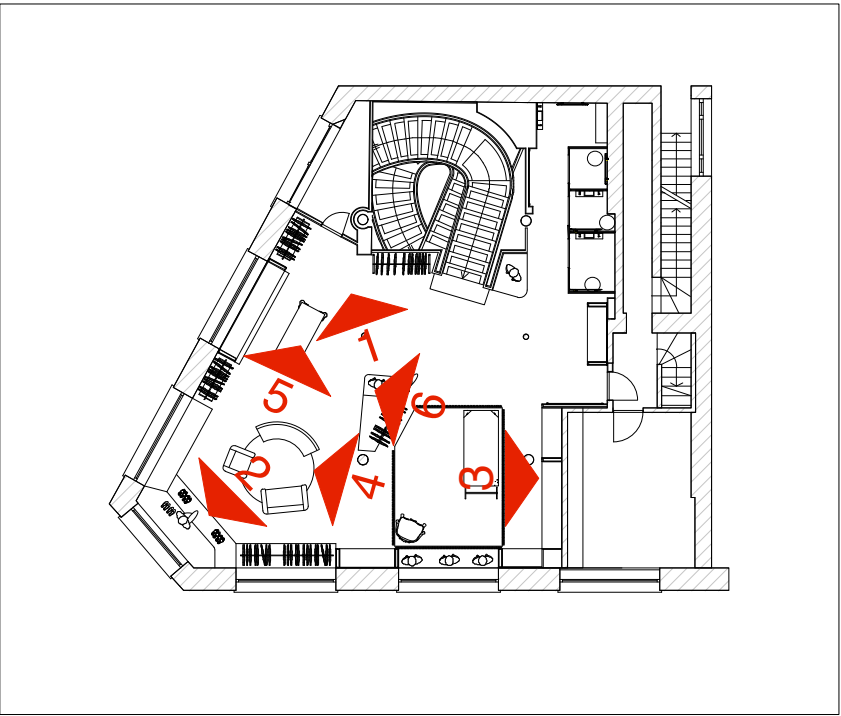

FIRST FLOOR PLAN

Note: All dimensions should be checked by contractor prior to commencement of any works

<div> <div>Leckenby associates</div> <div>ltd</div> </div> <div>Copyright 2011</div>			
220 Northfield Avenue • London • W13 9SJ tel: 0208 810 1177 • fax: 0208 810 1199		Client: Diesel Scale: 1:50@A2	Drawing Title: Pictures of the existing First Floor Drawing No.: DIESEL.CG_PHOTOS_PH2
Project: Diesel, Covent Garden	Date: 02/2012	By: IK-MP	Revision: -