




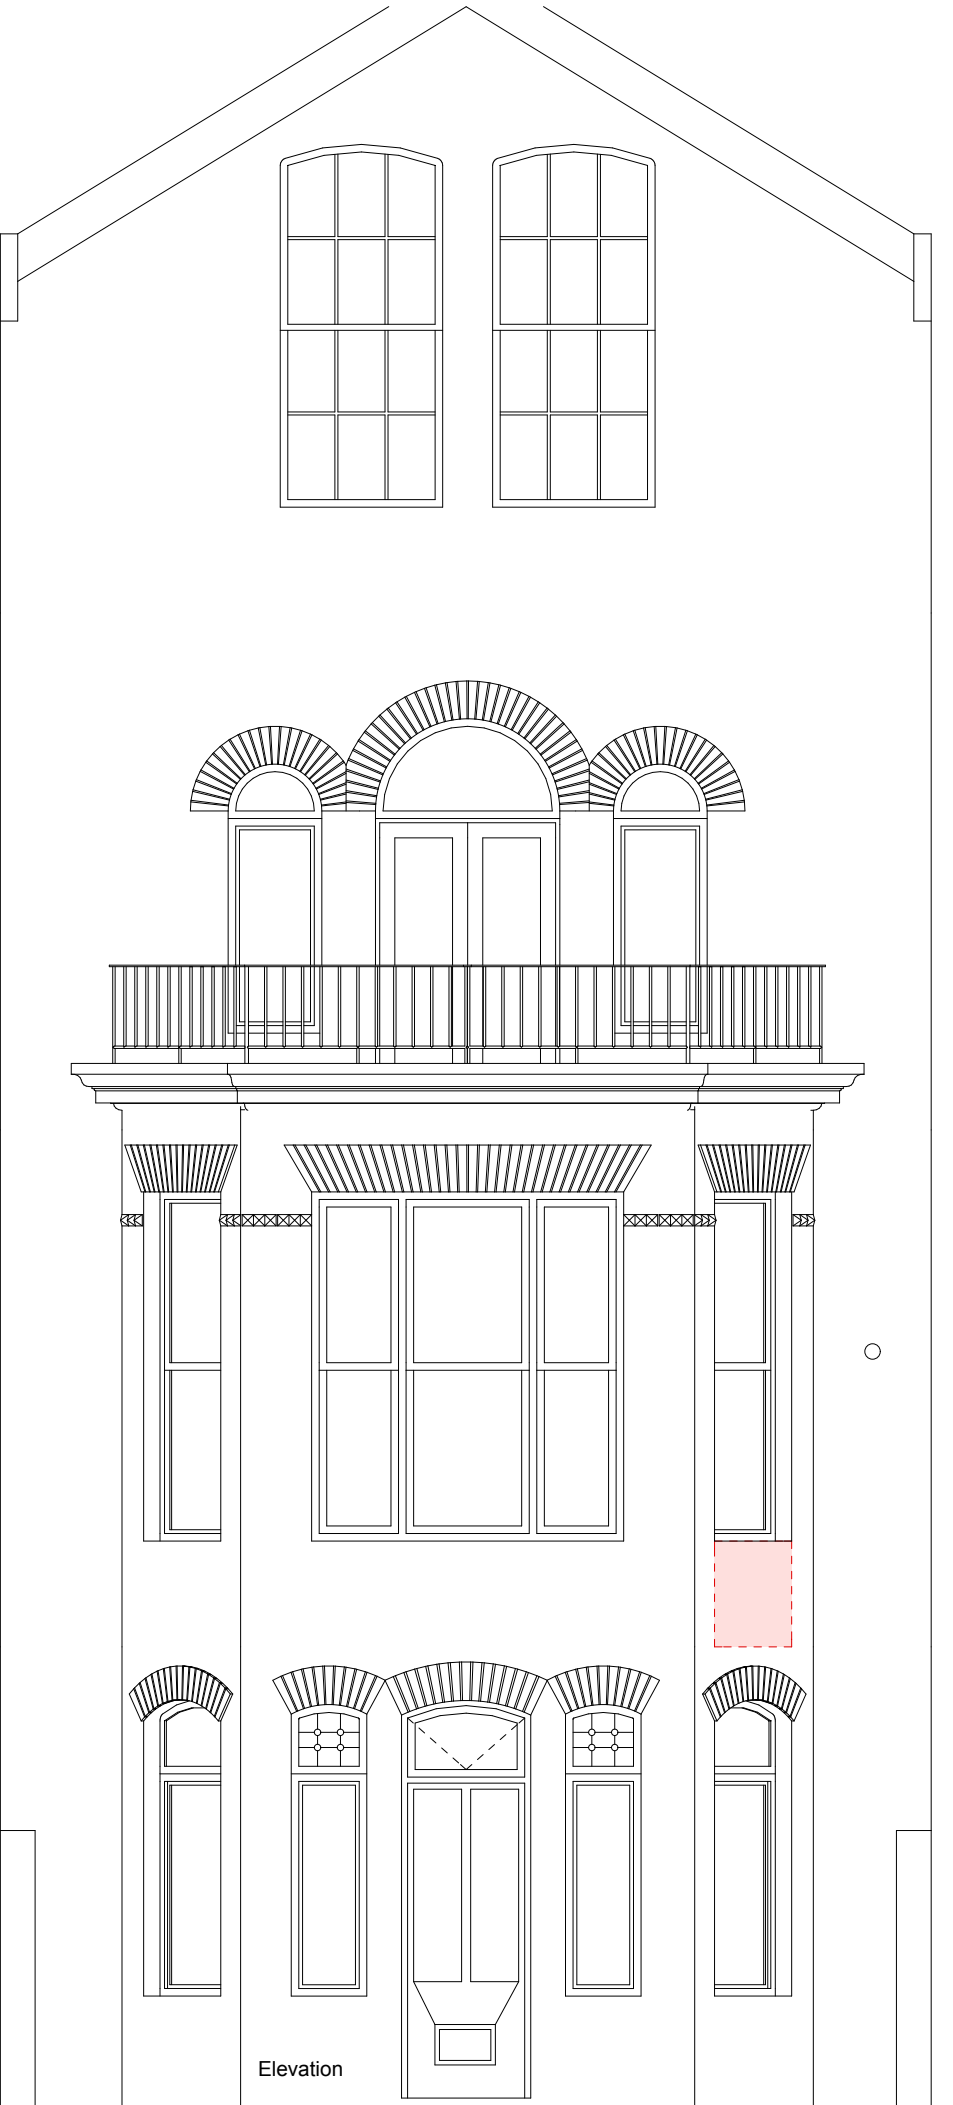


Elevation

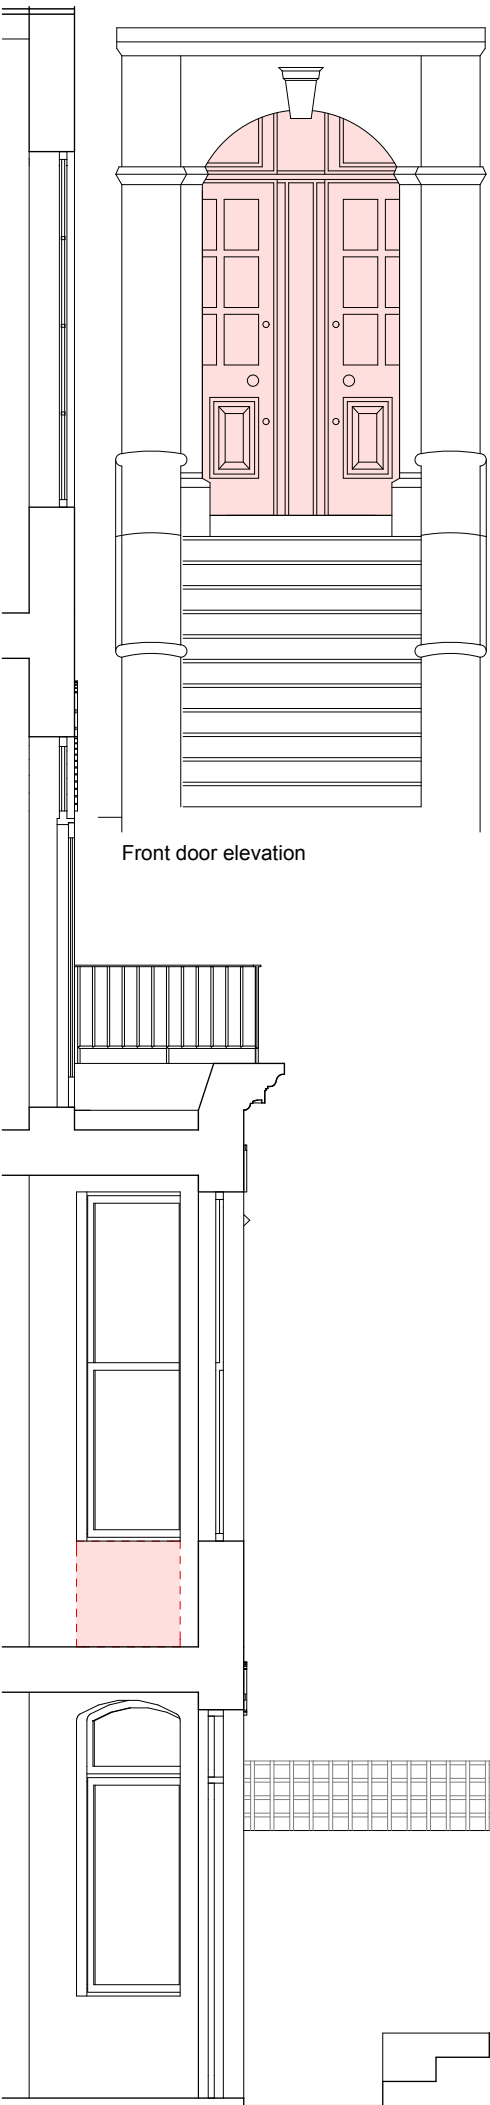


Front door elevation

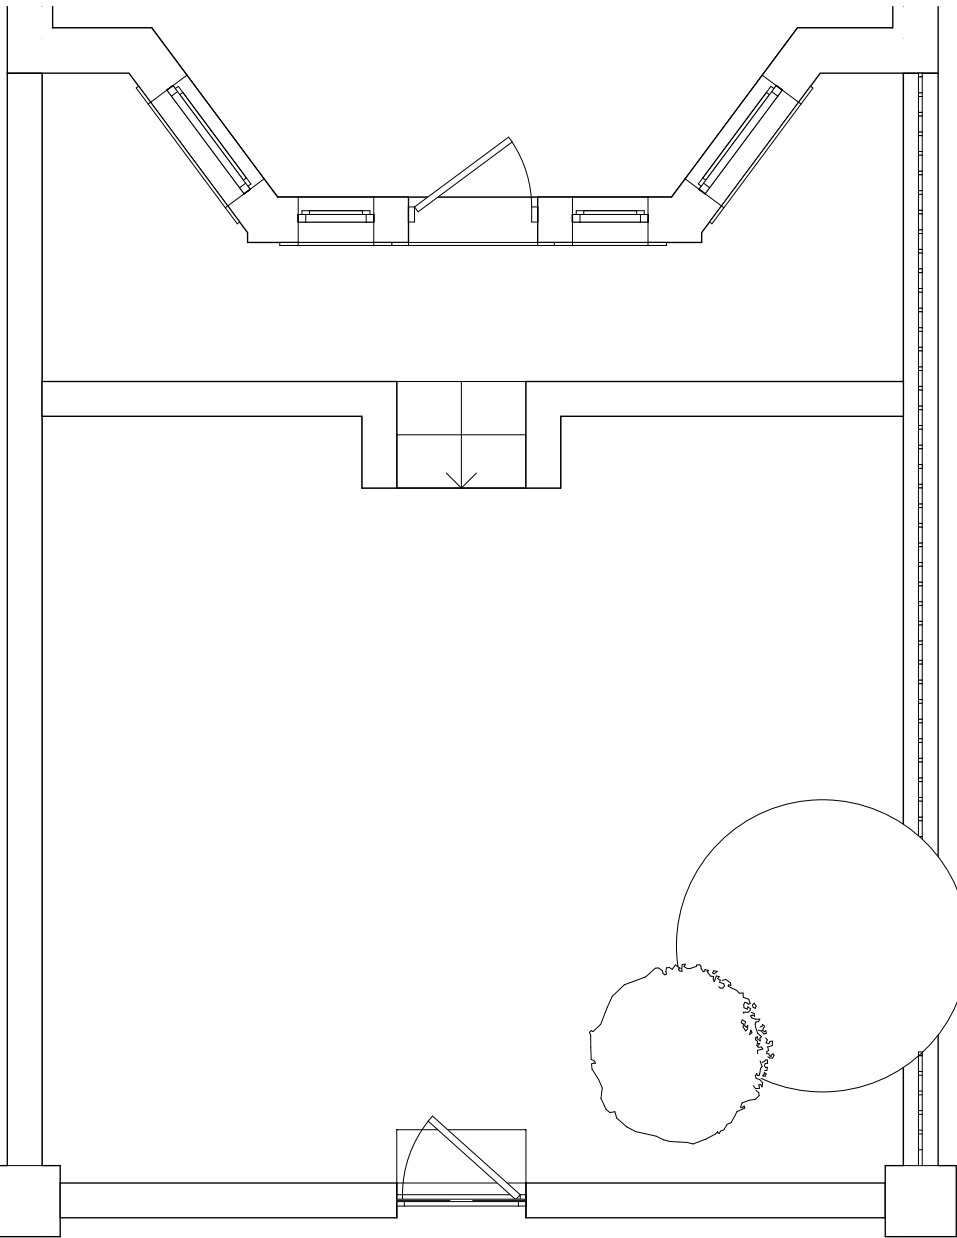

Lower ground floor plan

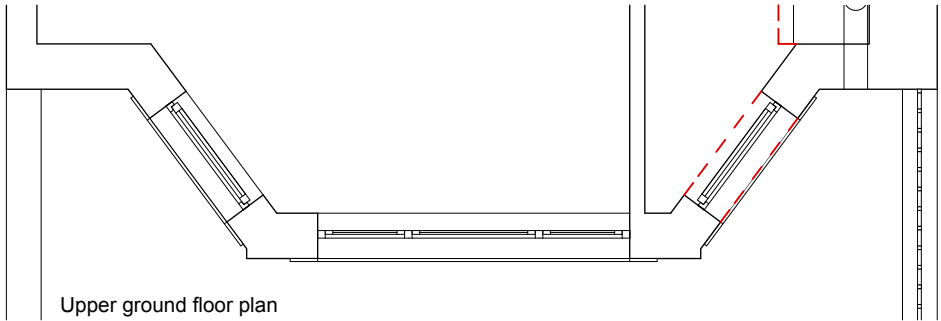

Upper ground floor plan

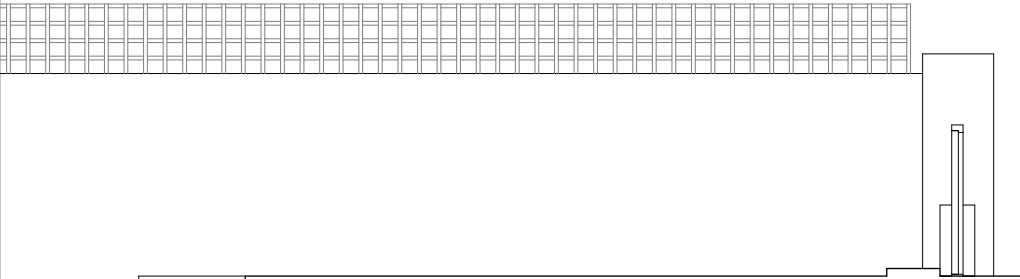

Section

Client	
Catherine Barker	
Job title	
19 Canfield Gardens, London	
Drawing name	
Existing plans, section and elevation	
Drawing status	
Planning	
Layout ID	Revision
864/01	
Drawn by	Date
Katarina McNabb	30/5/2011
Checked by	Date
Gordon Duffy	30/5/2011
Drawing scale	
1:50	
STUDIO DUB DUB Studio DuB 17a/2 West crosscauseway Edinburgh EH8 9JW Tel: 0131 668 1536 Email: studiodub@mac.com	