


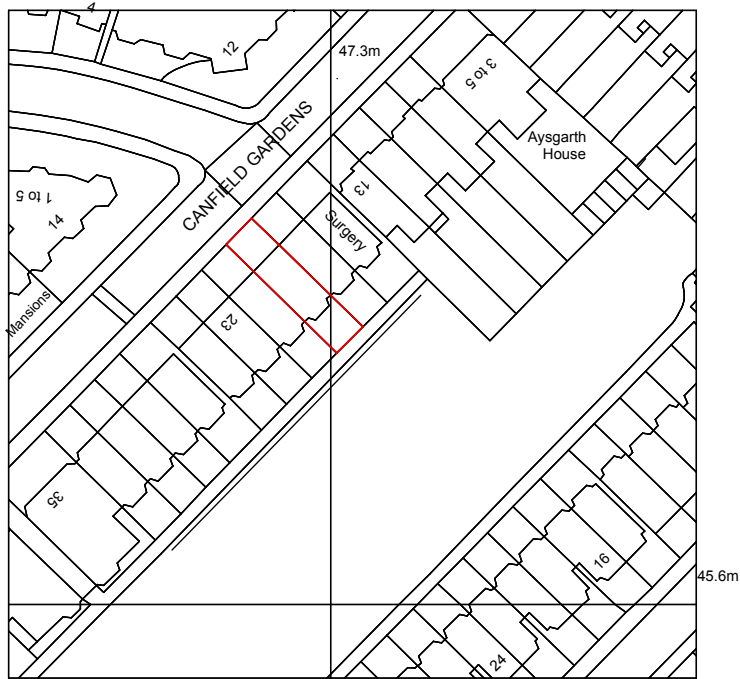

	Studio DuB 17a/2 West crosscauseway Edinburgh EH8 9JW Tel: 0131 668 1536 Email: studiodub@mac.com	Client Catherine Barker	Drawing name Site plan	Drawn by Katarina McNabb	Date 30/1/2012
	Job title 19 Canfield Gardens Edinburgh EH19 2AG	Drawing status Planning	Checked by Gordon Duffy	Date 30/1/2012	
		Layout ID 864/03	Revision	Drawing scale 1:1250	