






1
101 Elevation: Front Elevation : Existing
Scale: 1:100 @ A3

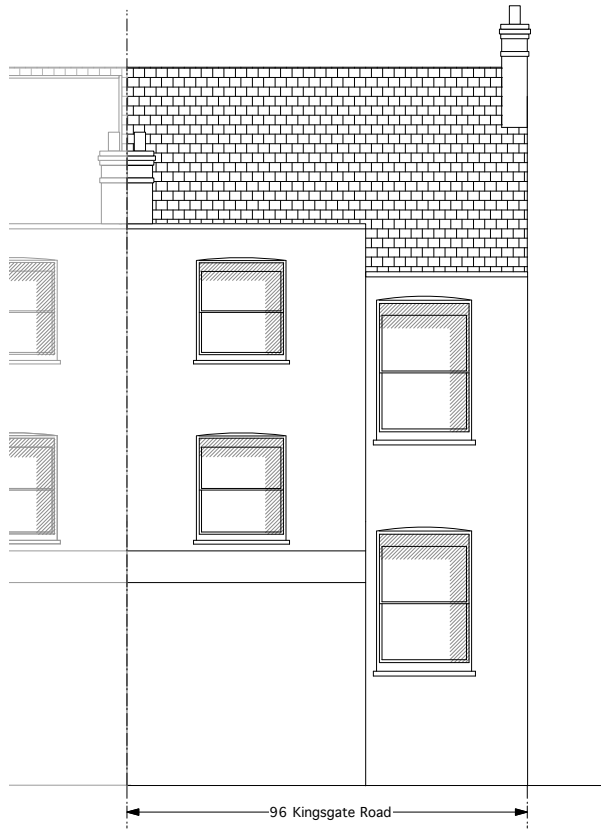

2
101 Elevation: Rear Elevation : Existing
Scale: 1:100 @ A3

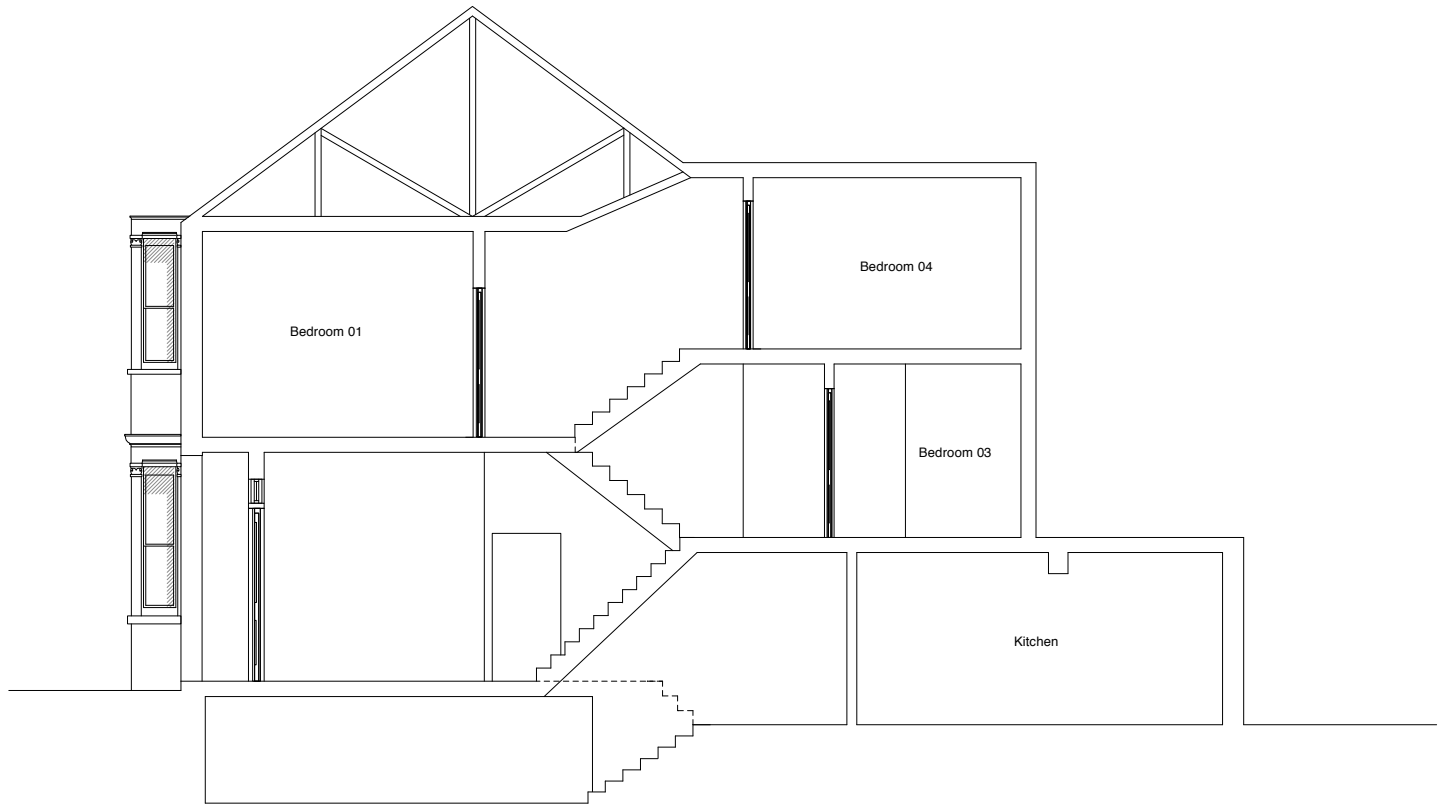

3
101 Section A-A : Existing
Scale: 1:100 @ A3

 

Scale: 1:100 @ A3

Please Note (1) All drawings and designs are covered by design right (intellectual property), and may not be distributed, copied or issue without written permission of Studio Idealyc. (2) All design concepts are the sole property of Studio Idealyc and no adaptations, reproductions or copies may be made without written permission of Studio Idealyc. (3) All dimensions to be checked on site, any discrepancy between this drawing and other information is to be referred to Studio Idealyc. (4) All dimensions in millimeters unless otherwise noted. (5) Do not use for construction unless approved by Studio Idealyc.

Project Address 96 Kingsgate Road London NW6 2JG	studio idealyc architecture design interiors
Client Ms Valentina Simone	
Date 30.01.12	
Job No. 341 Residential	
Scale 1/100-A3	
Additional Notes	E +44(0)207 7383972 +44(0)794 4820323 Info@idealyc.com 42 Redchurch St London E2 7DP