




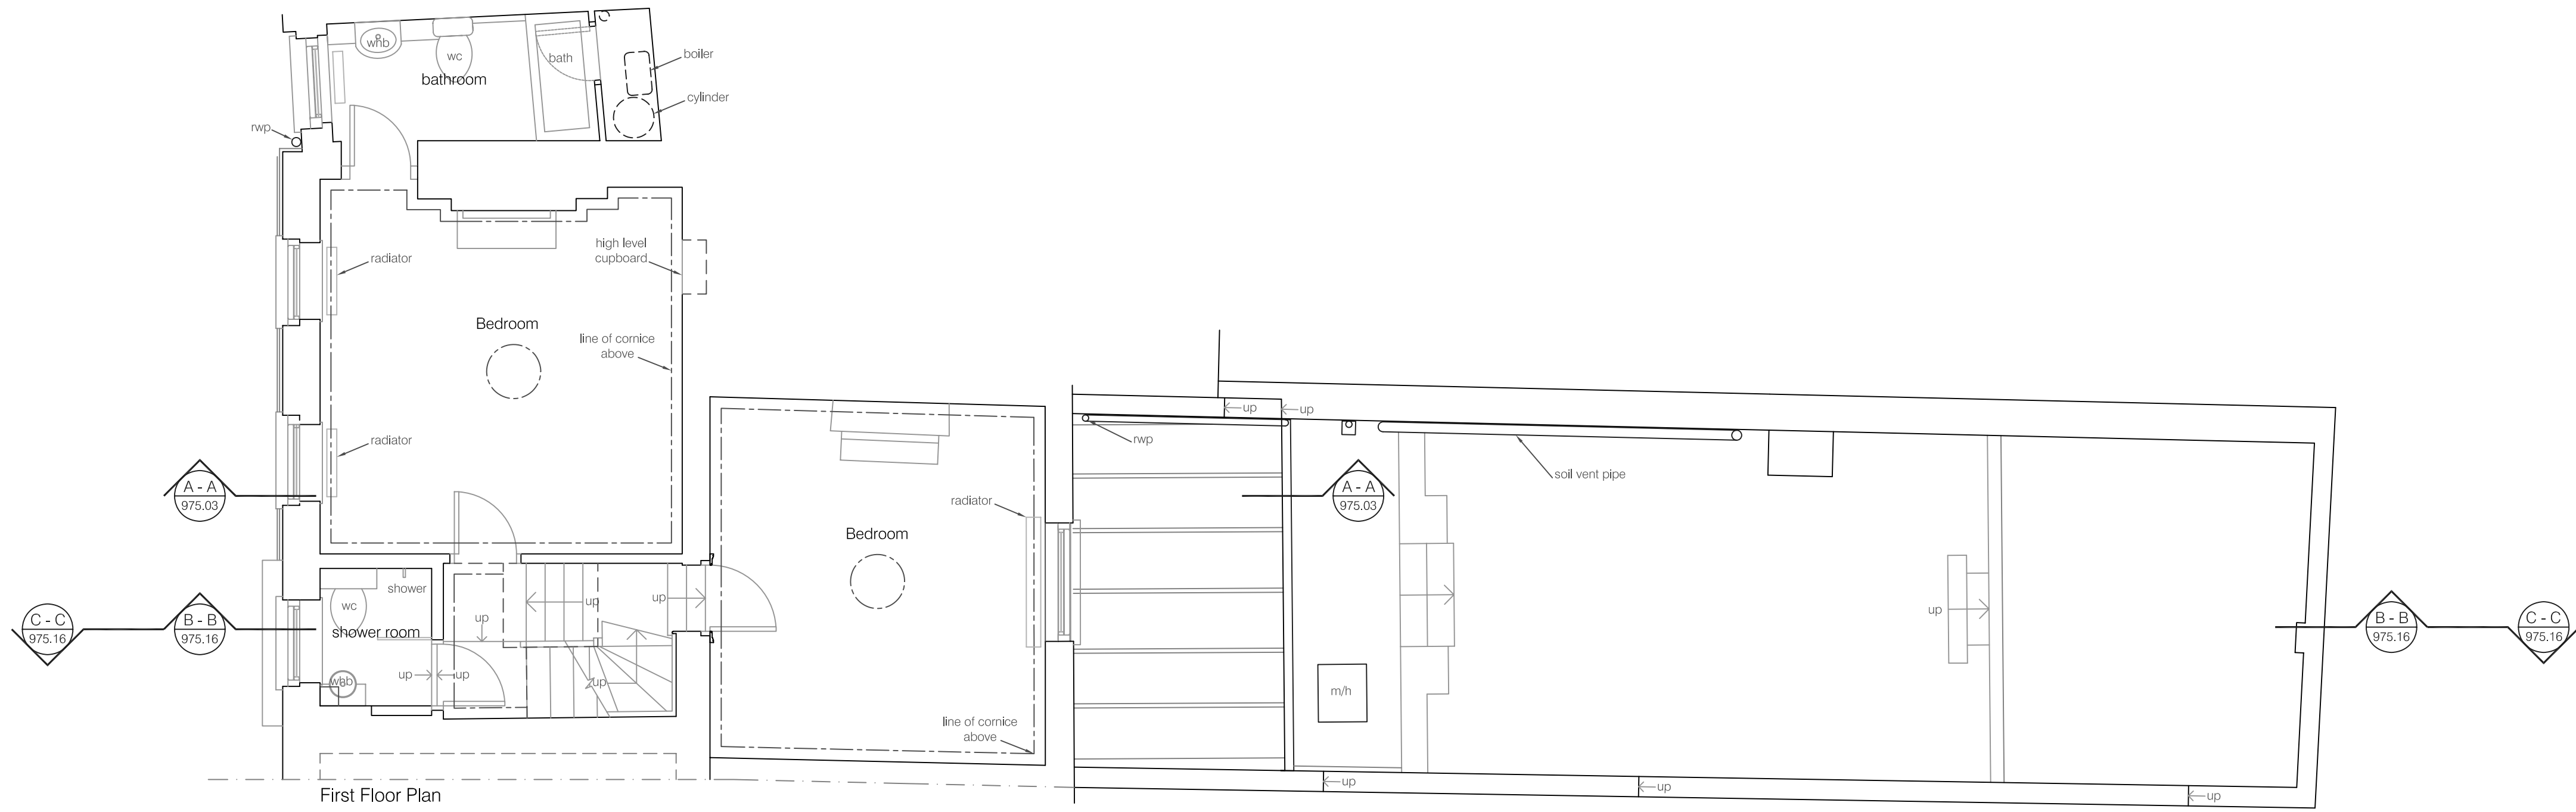


First Floor Plan

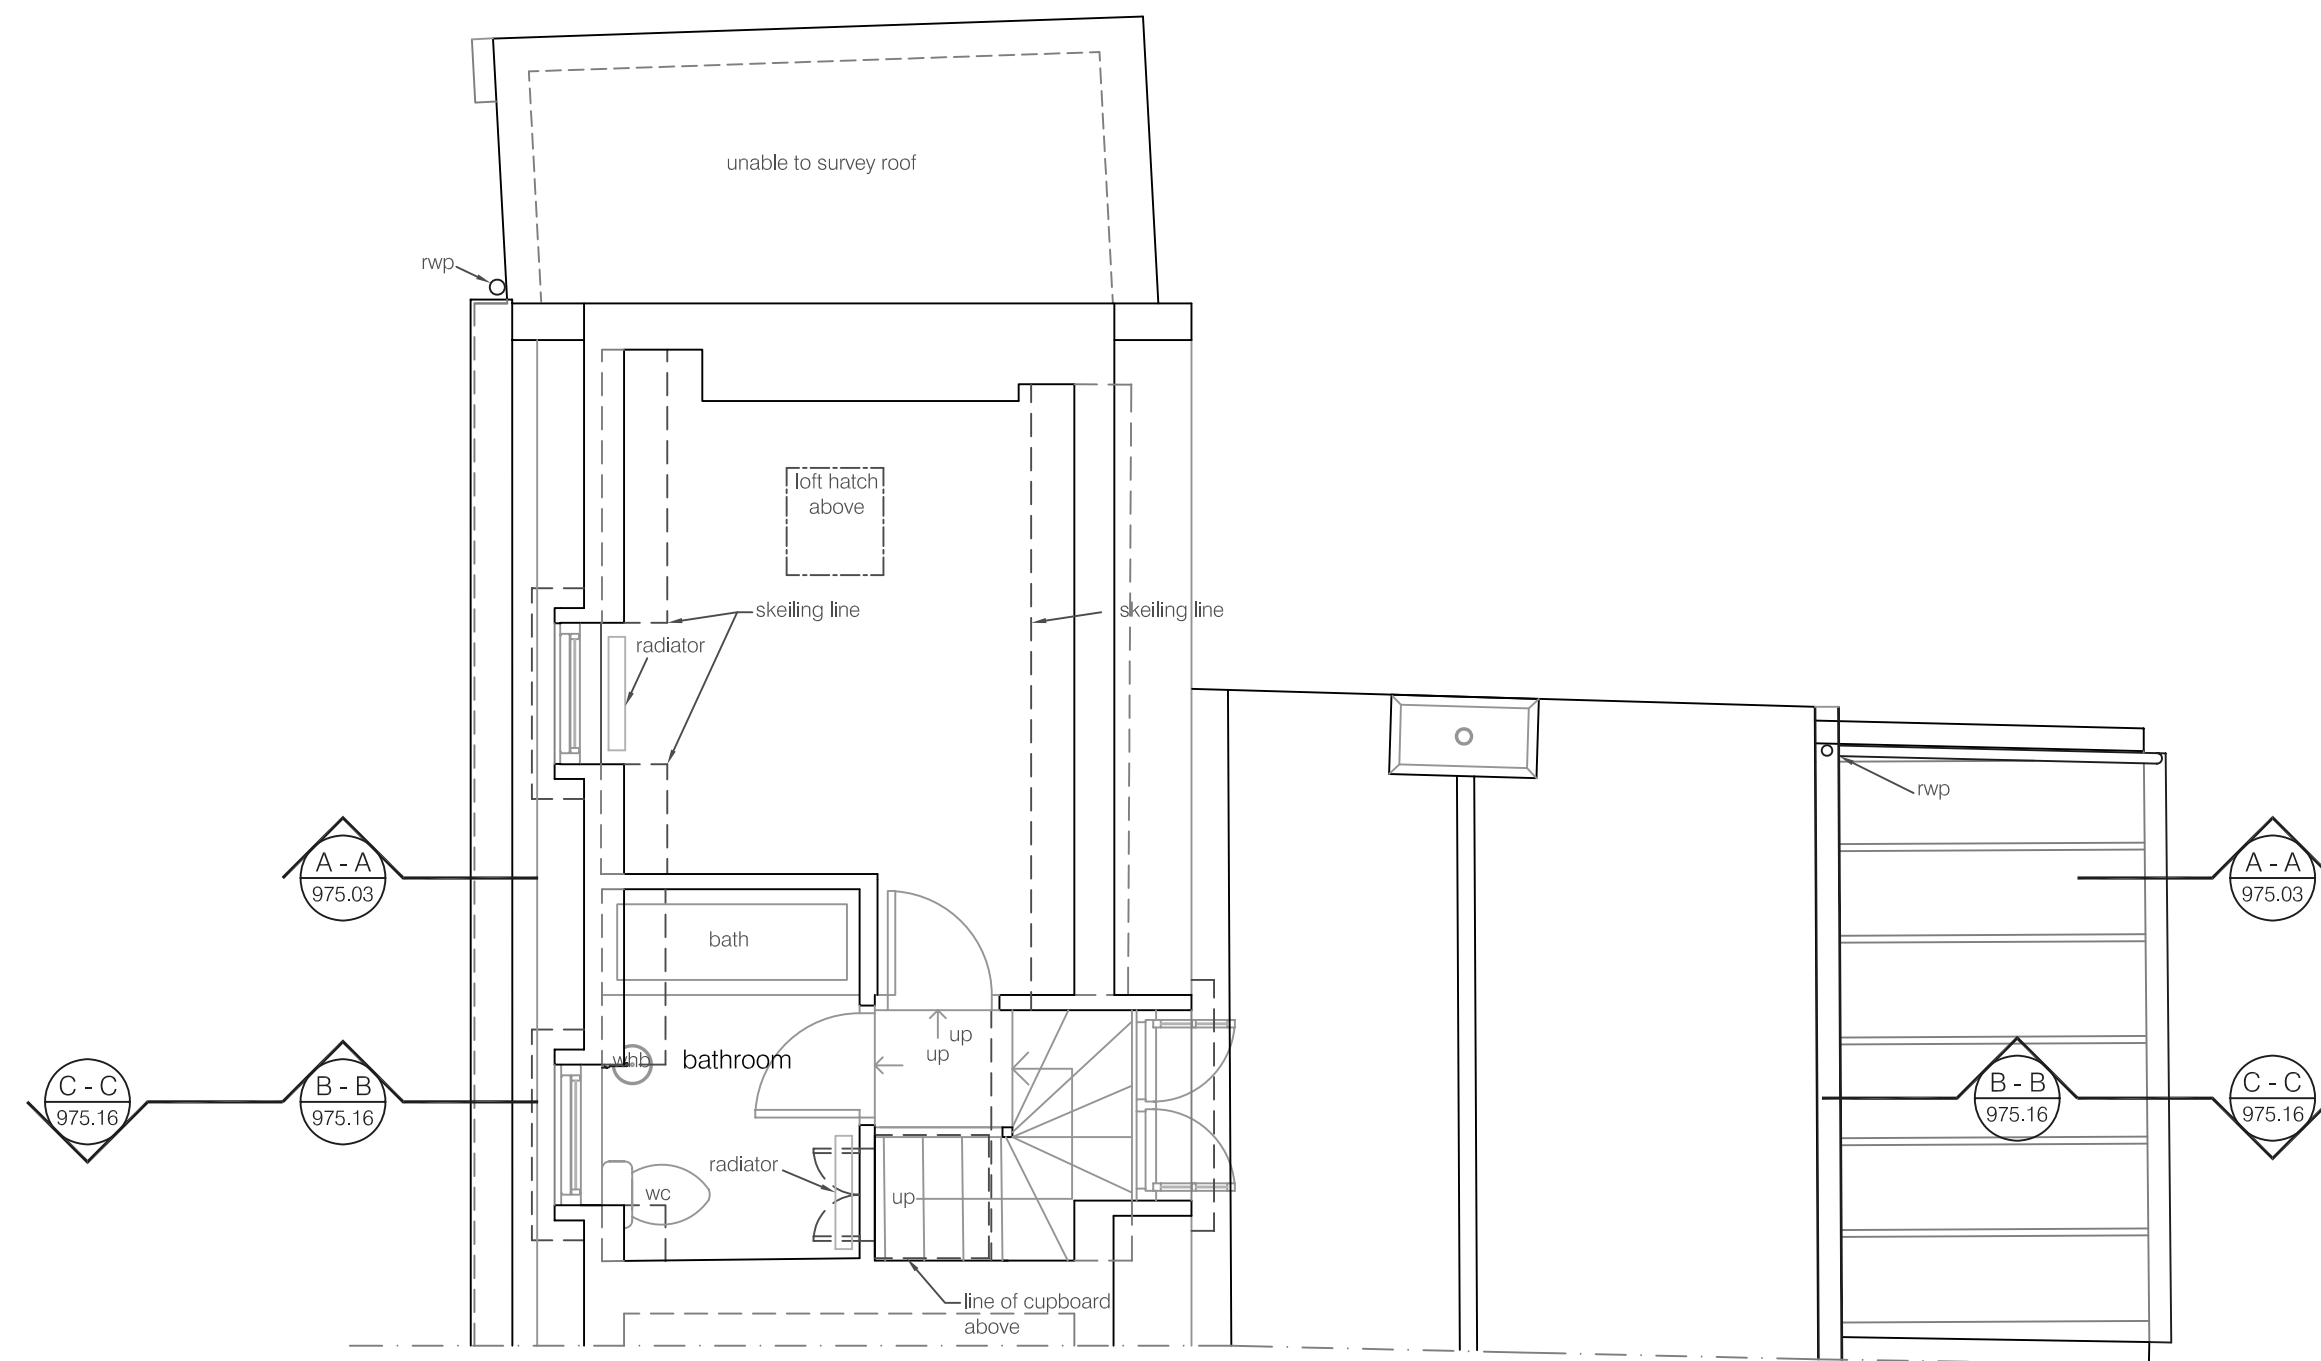

Second Floor Plan

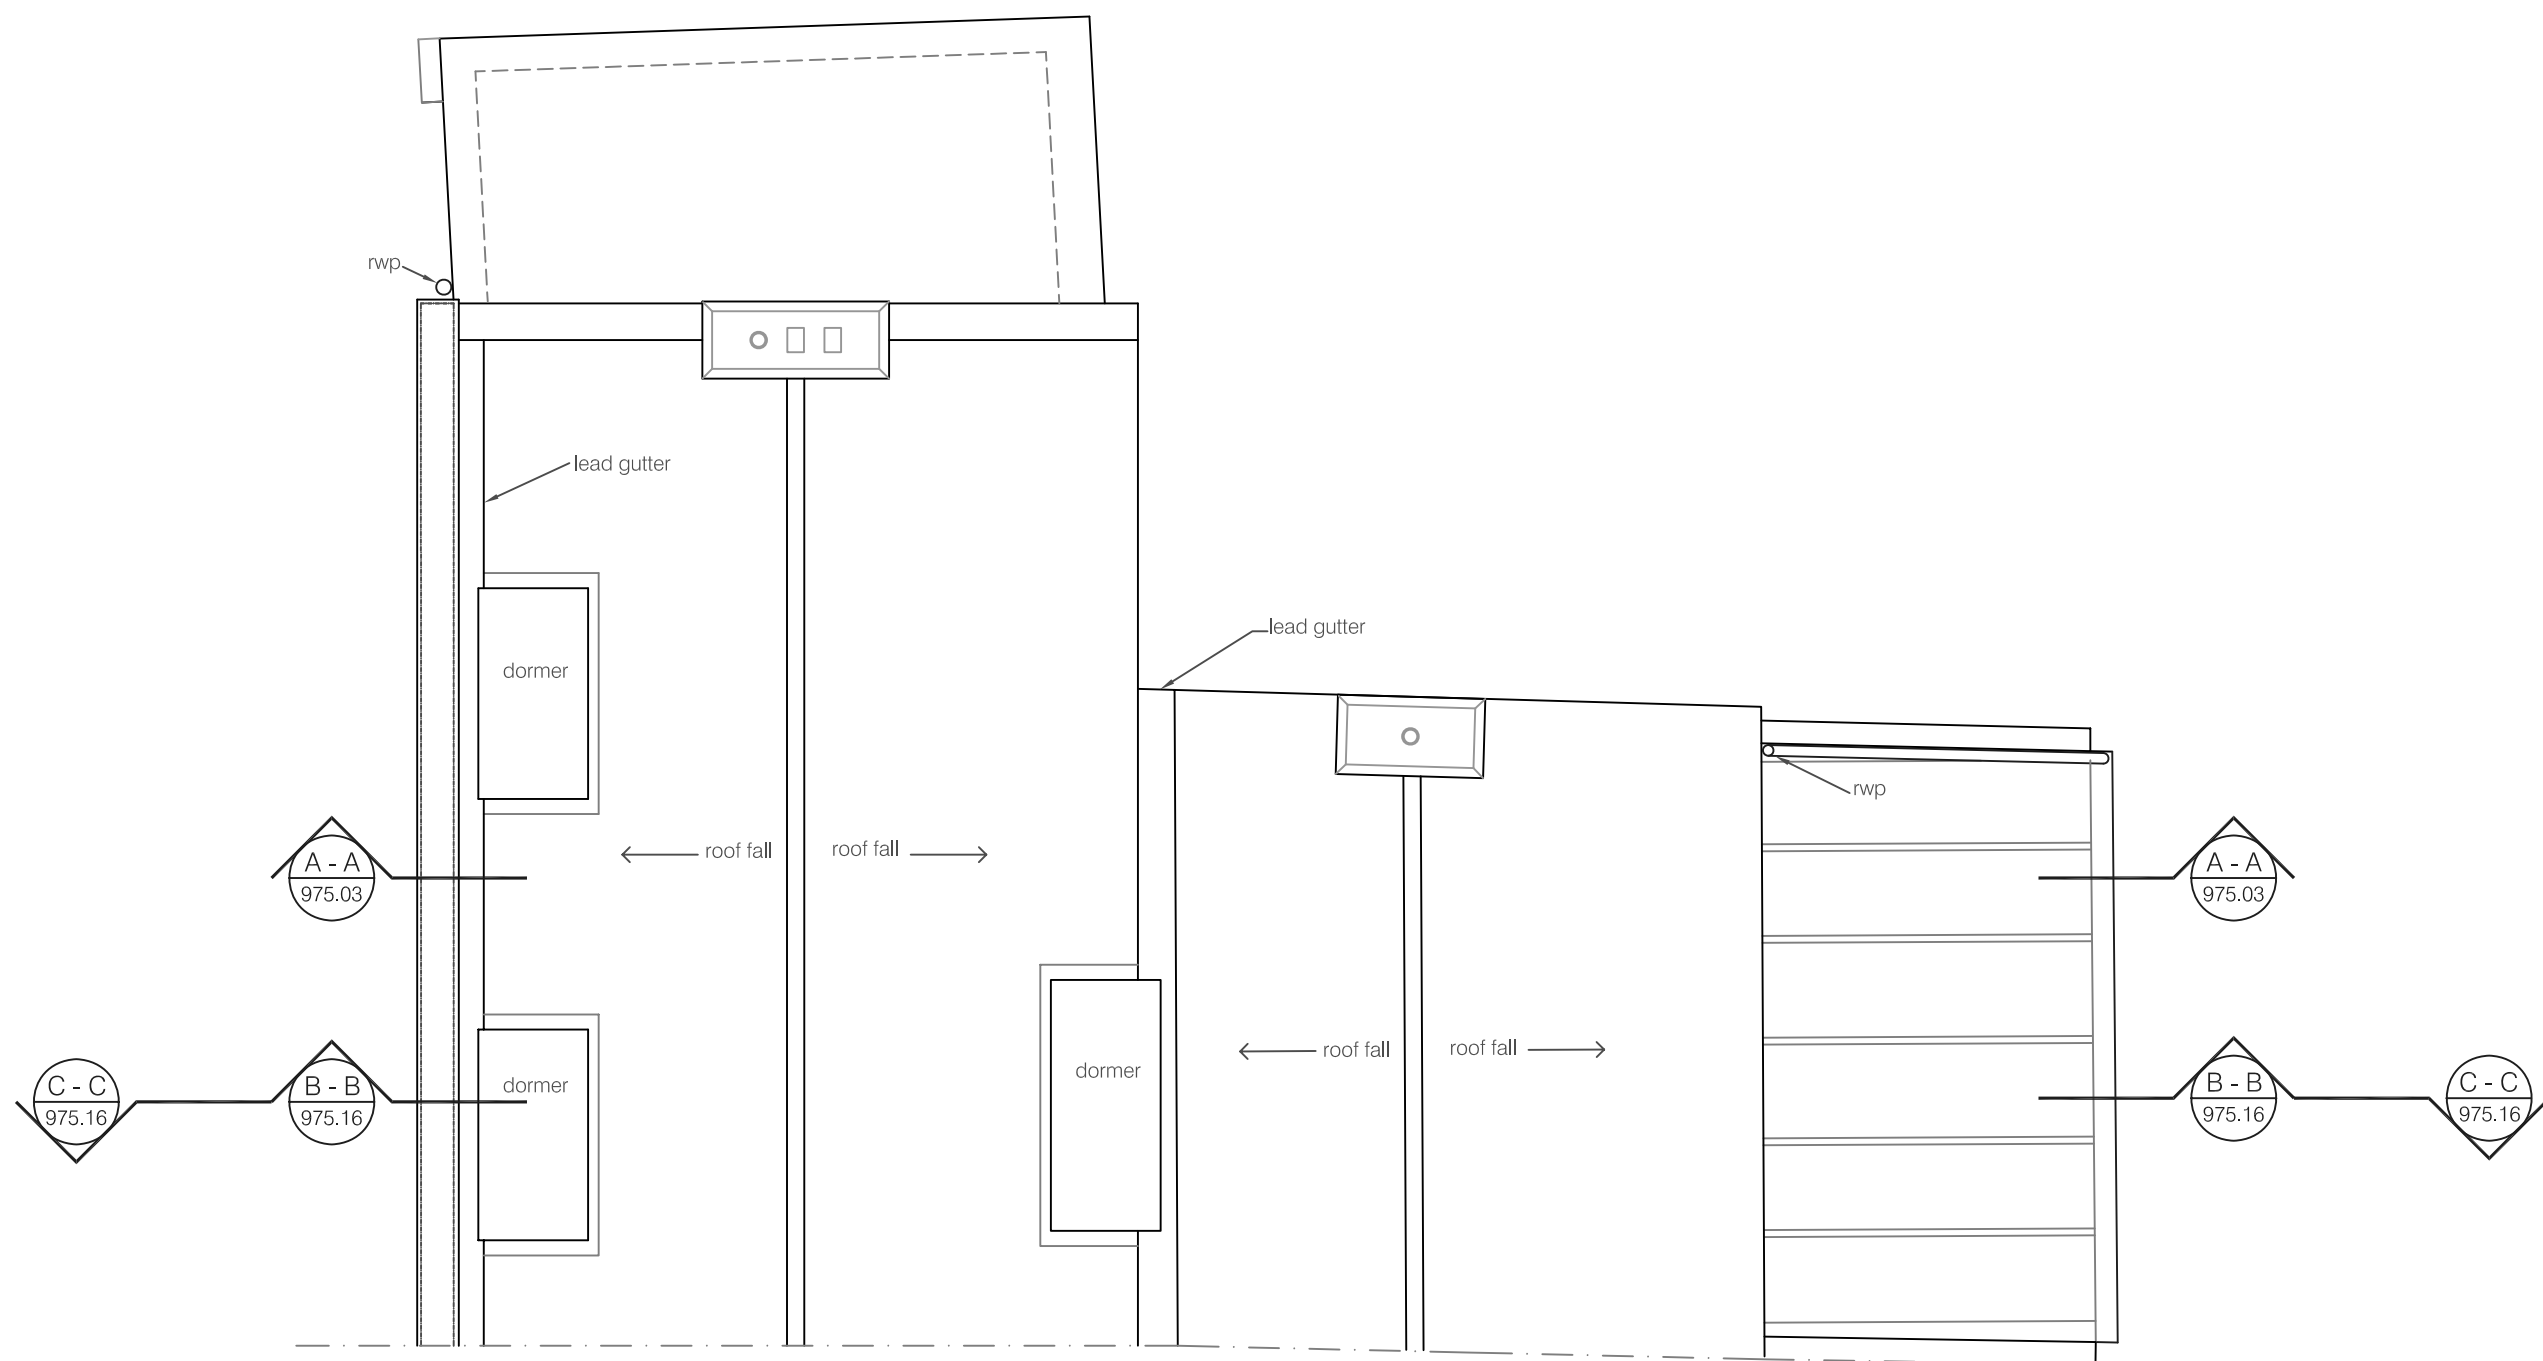


Estimated Roof Plan

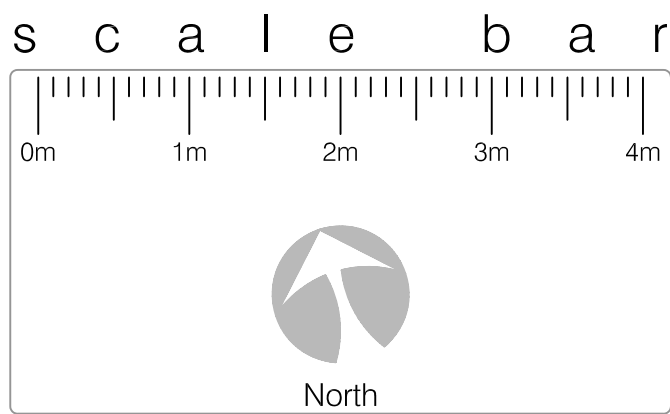

SURVEY

A	13.01.12	Section Lines added	FK
no.	date	description	by
r e v i s i o n s			

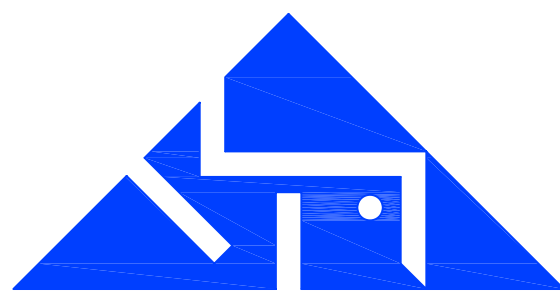

KTA limited
architects & designers

80a High Street Steyning West Sussex BN44 3RD

T: 01903 814009 F: 01903 816901

E: office@ktaltd.com W: www.ktaltd.com

client	Mr & Mrs C. Nicholls
job	106 Frognal Camden London NW3 6XU
dwg no.	975.02a
title	Existing First, Second and Roof Plan
drawn by	FK
checked by	KT
scale	1:50 @ A1
date	12.09.11

Do not scale off drawing.
Check all dimensions on site before any work commences.
All goods, materials and workmanship to conform with current
Building Regulations, Codes of Practice and British Standards.
This drawing shall not be reused, copied, or reproduced in any
form without the prior authorisation of KTA Limited.
Copyright of KTA Limited