





EXISTING FRONT / NORTH EAST ELEVATION
SCALE 1 : 100

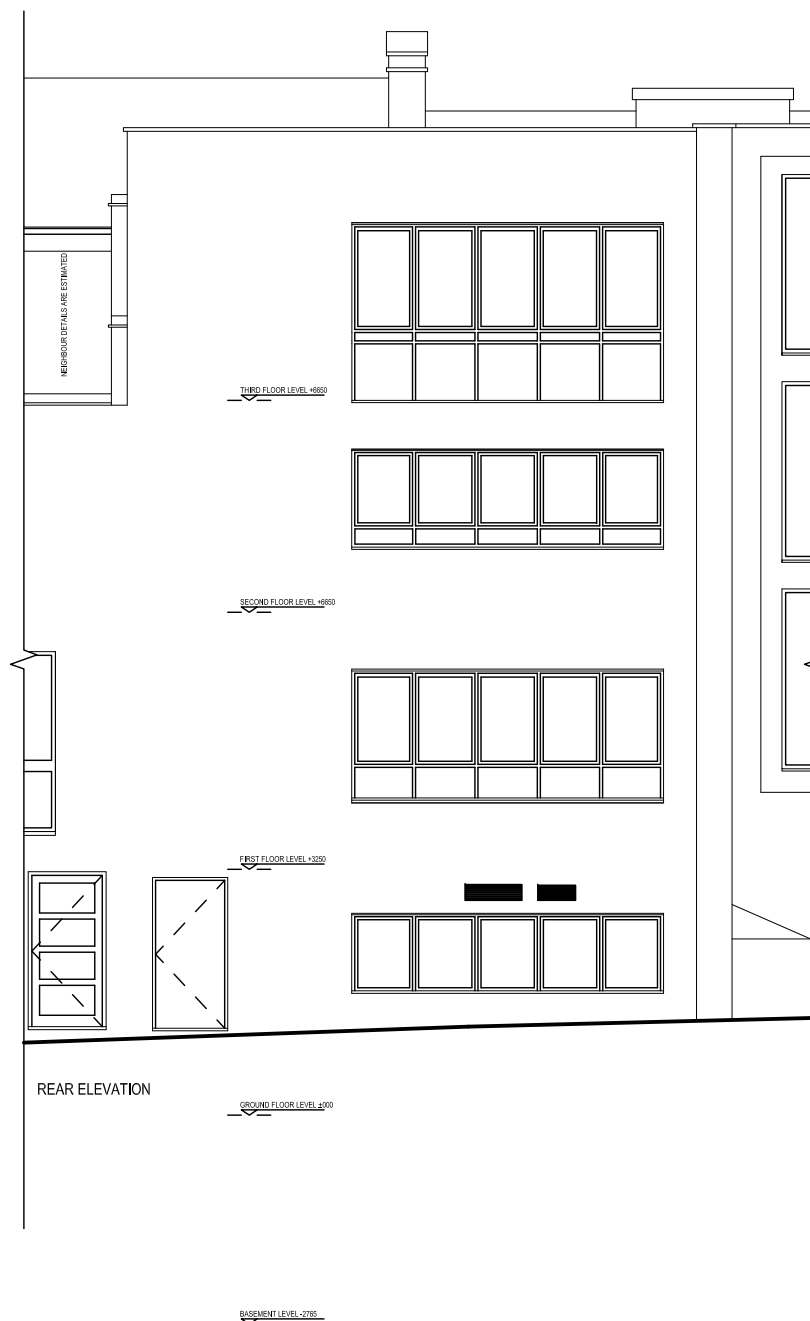

EXISTING REAR / SOUTH WEST ELEVATION
SCALE 1 : 100

 

GA COMPUTER FILE
NOTES

LEGEND

REV DATE DESCRIPTION
A 09.12.2010 Amendments prior to submission to Camden Borough Council

DRAWING ISSUE
Comment

CLIENT
Lear House Properties

GRESFORD
ARCHITECTS

Unit C1
3 Bradbury St
London
N16 8JN
t: +44 (0) 20 7249 1855
ec: info@gresfordarchitects.co.uk
f: +44 (0) 7812 9470

PROJECT TITLE

61 Grays Inn Road
London
WC1

DRAWING TITLE

Existing Front & Rear Elevation

SCALE 1/100@A3	DRAWN TG
DATE Aug 2010	CHECKED TG
DWG NO. 459-004	REVISION A