




Proposed Side Elevation

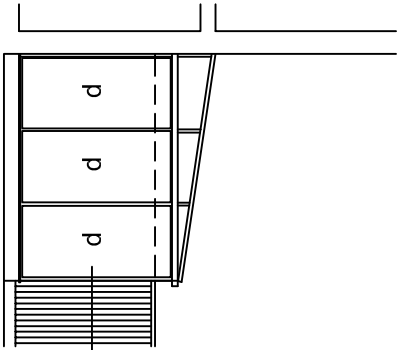


Proposed Side Elevation

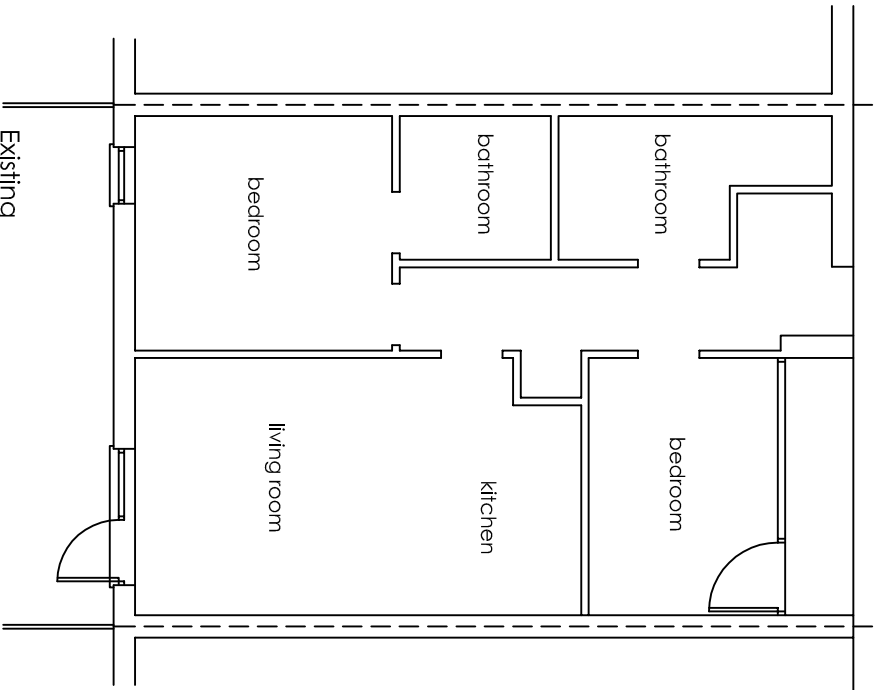


Existing
Ground Floor Plan

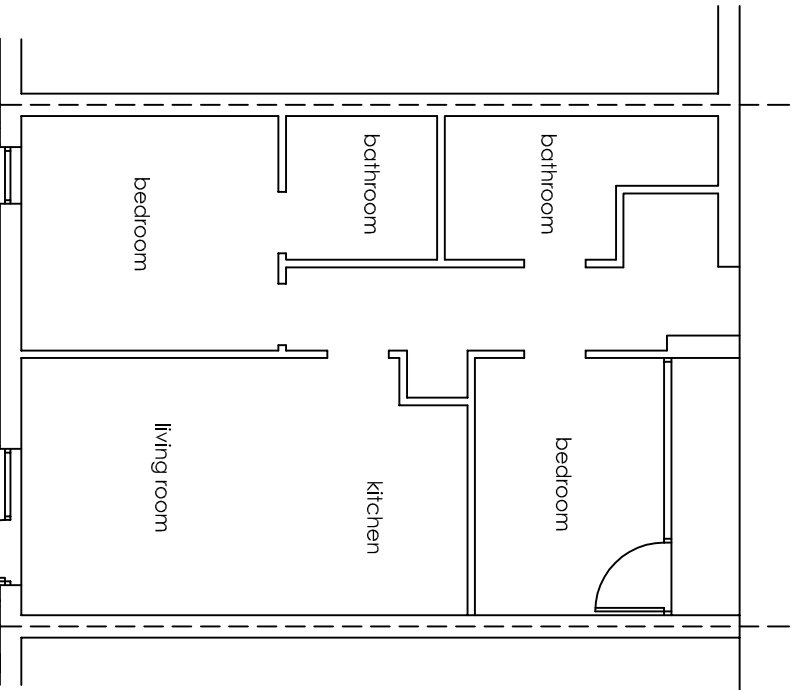

Proposed
Ground Floor Plan

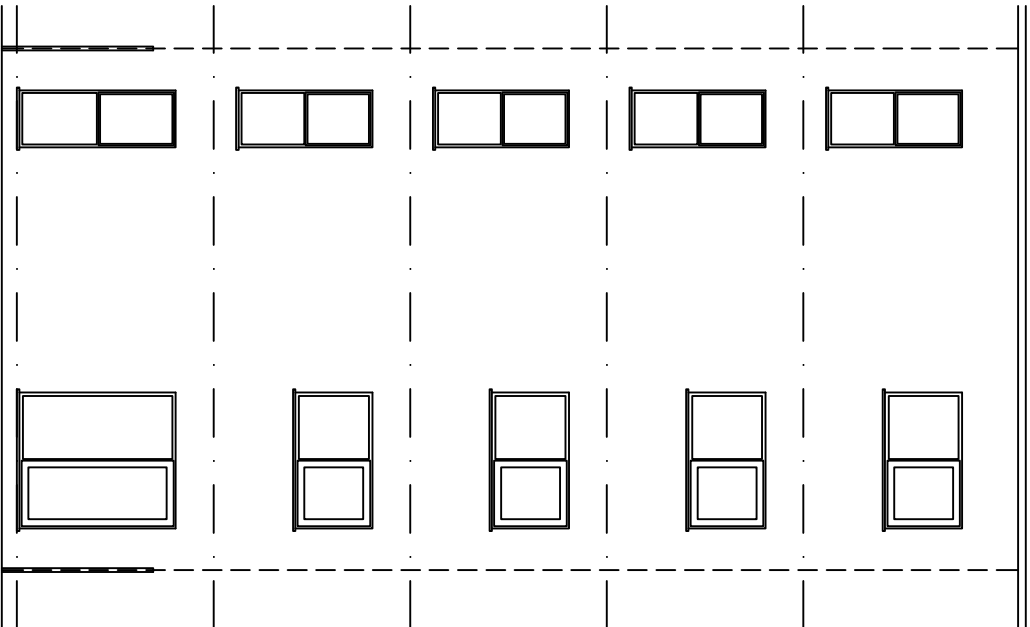


Existing Rear Elevation

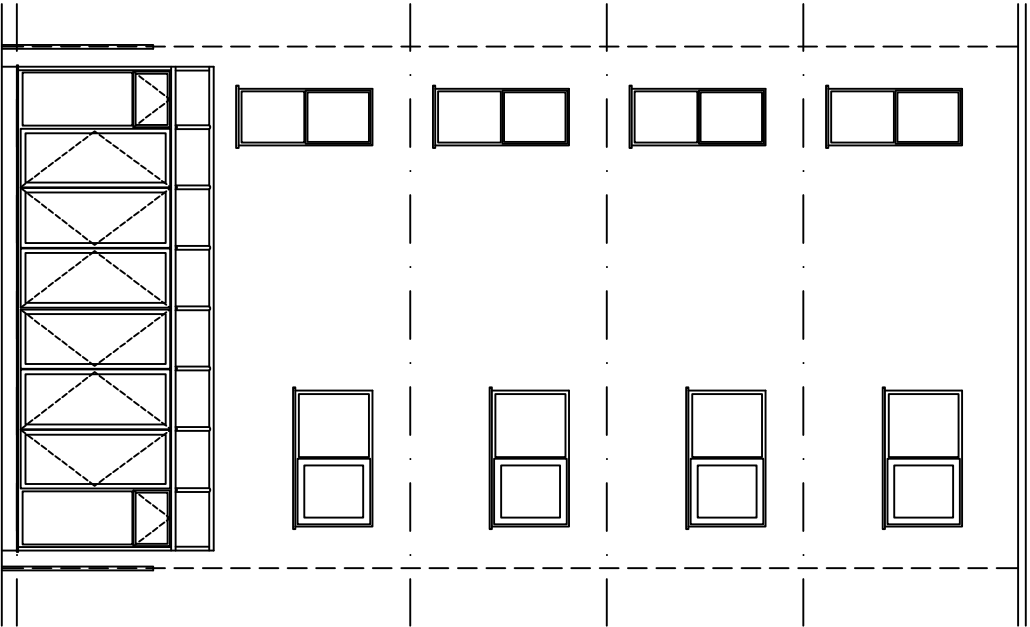

Proposed Rear Elevation

Proposed Conservatory Extension
6400mm wide x 3000mm.
Proposed conservatory to be framed in
white and rosewood coloured upvc with
translucent glazing, all supplied and
erected by Extend-A-Room

 

EXTEND-A-ROOM

Project :
Proposed Conservatory Extension
81 Kings Cross Road, Camden
London WC1X 9LN

Drawing Title :
Existing & Proposed Plans & Elevations

Drawing Number : 5124-01	Date : Feb. 2012
Scale : 1:100 @ A3	