
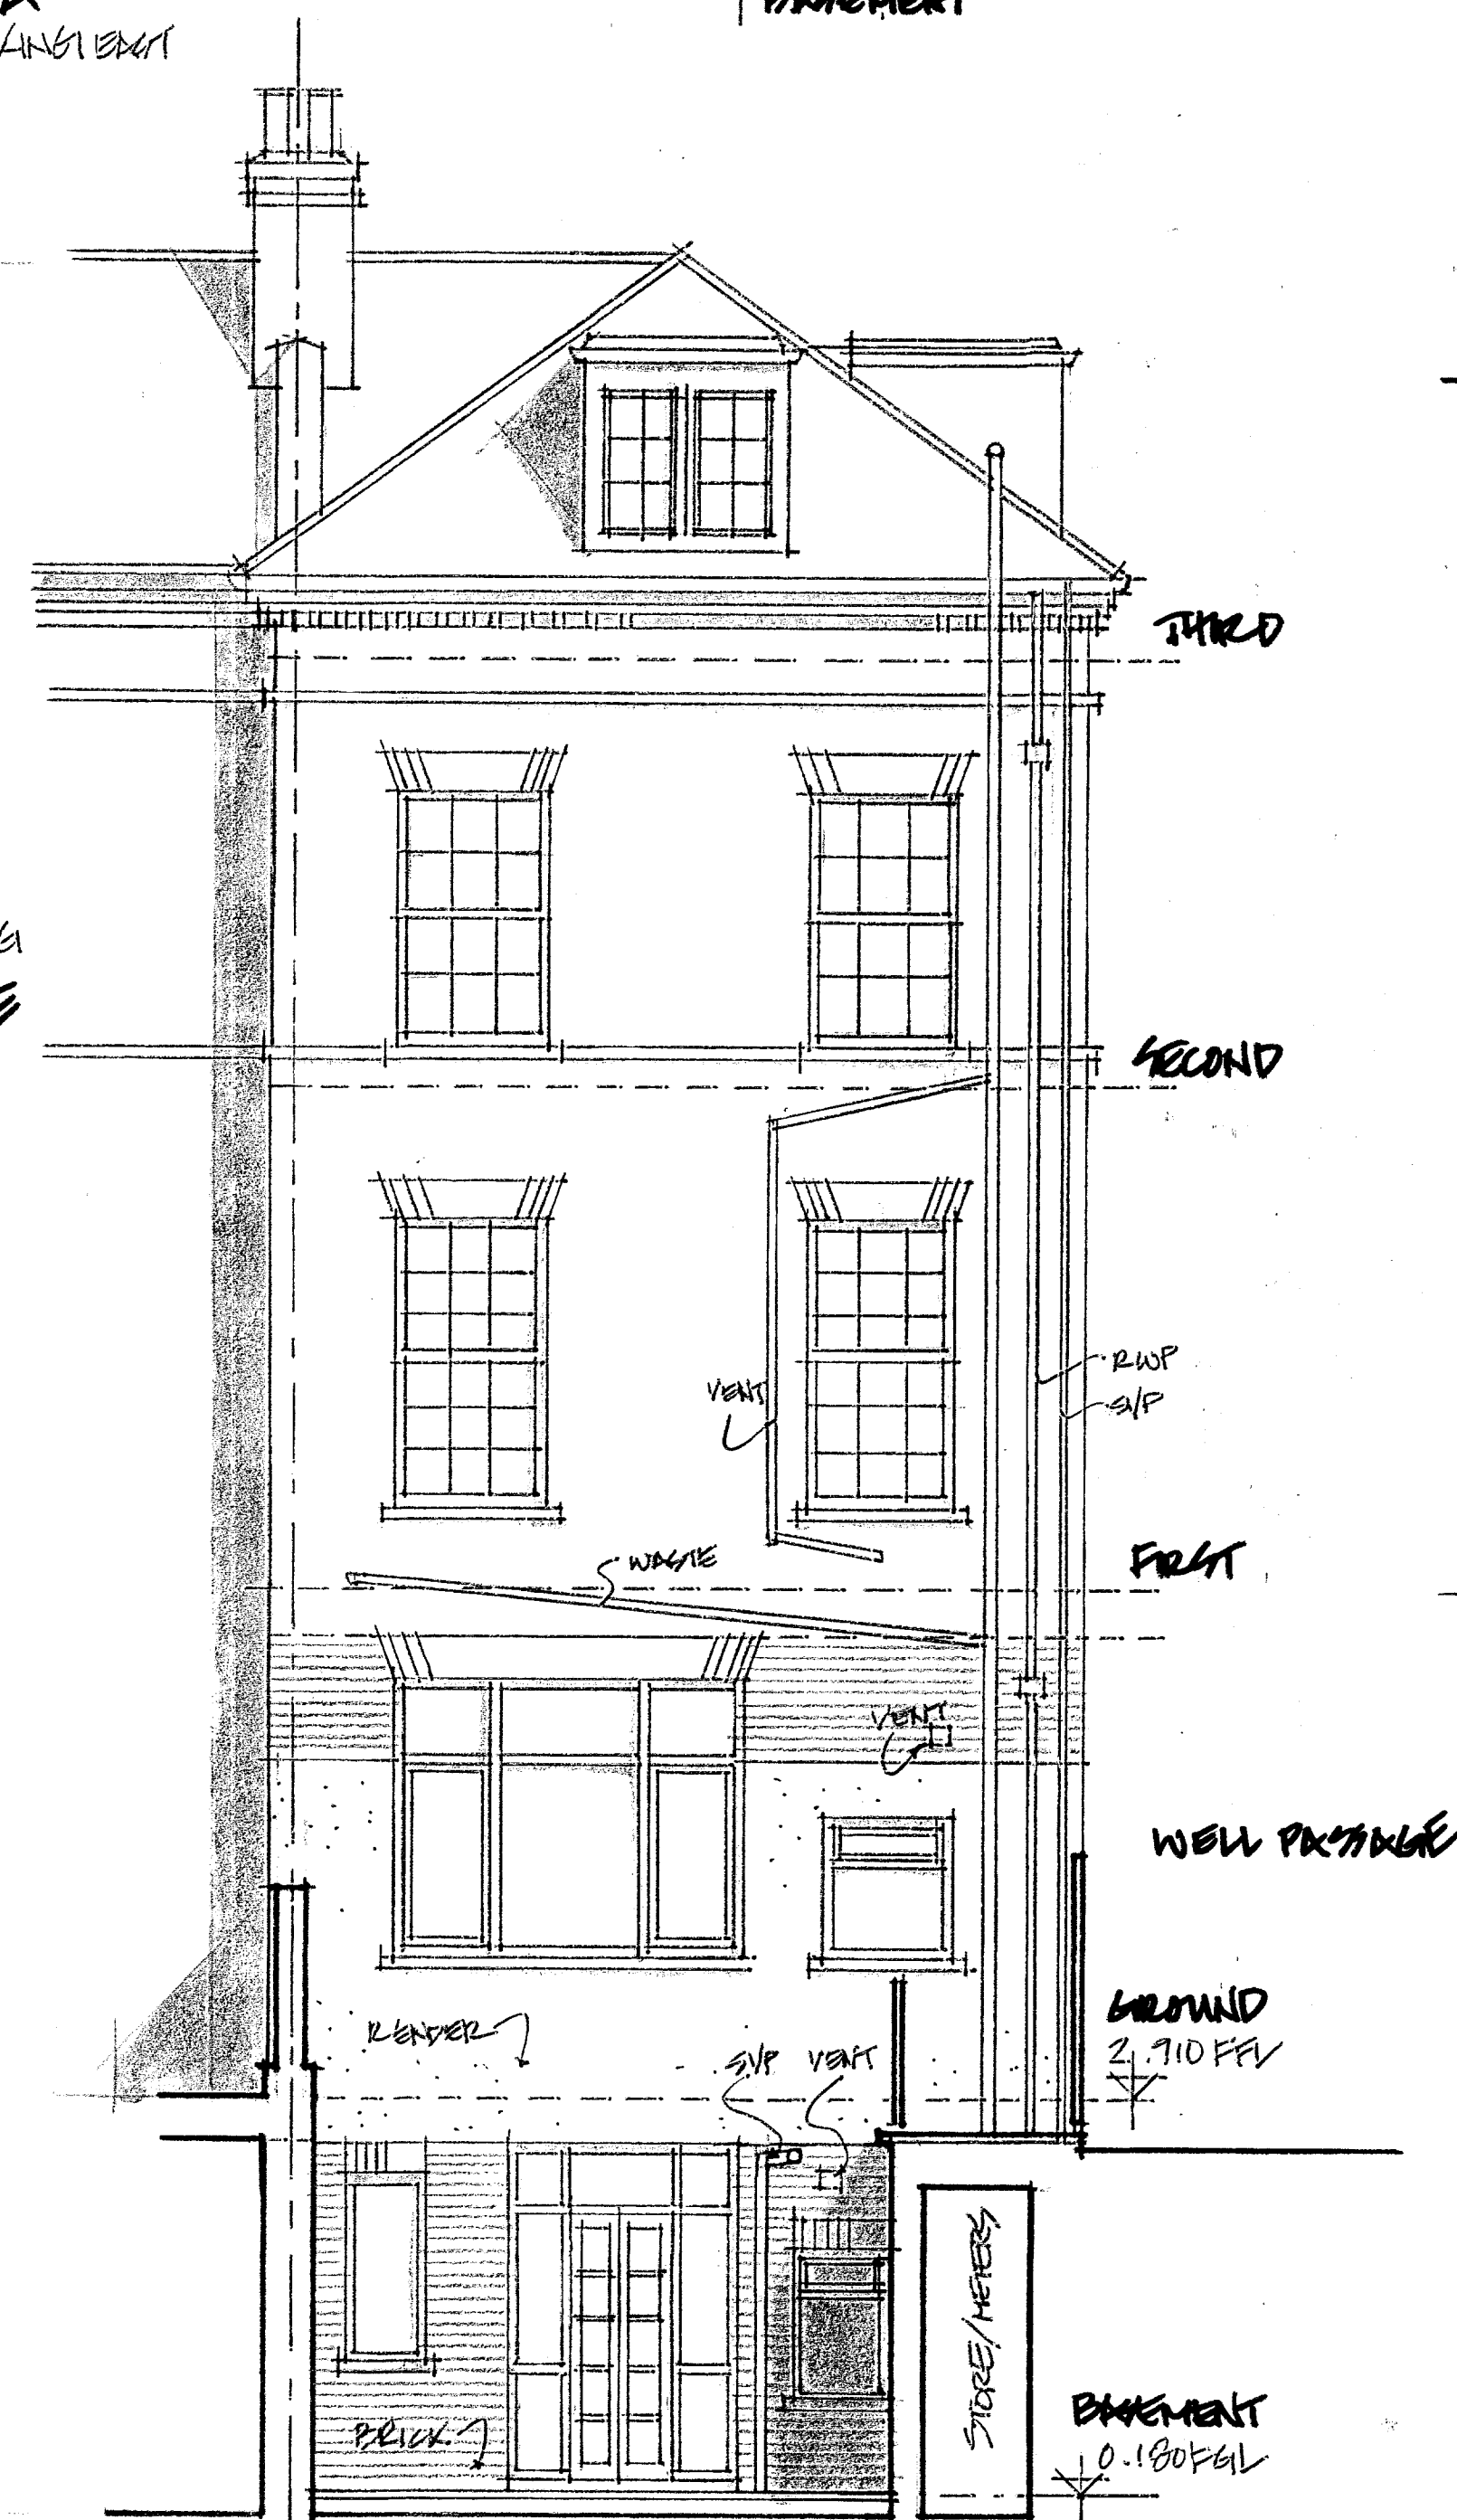
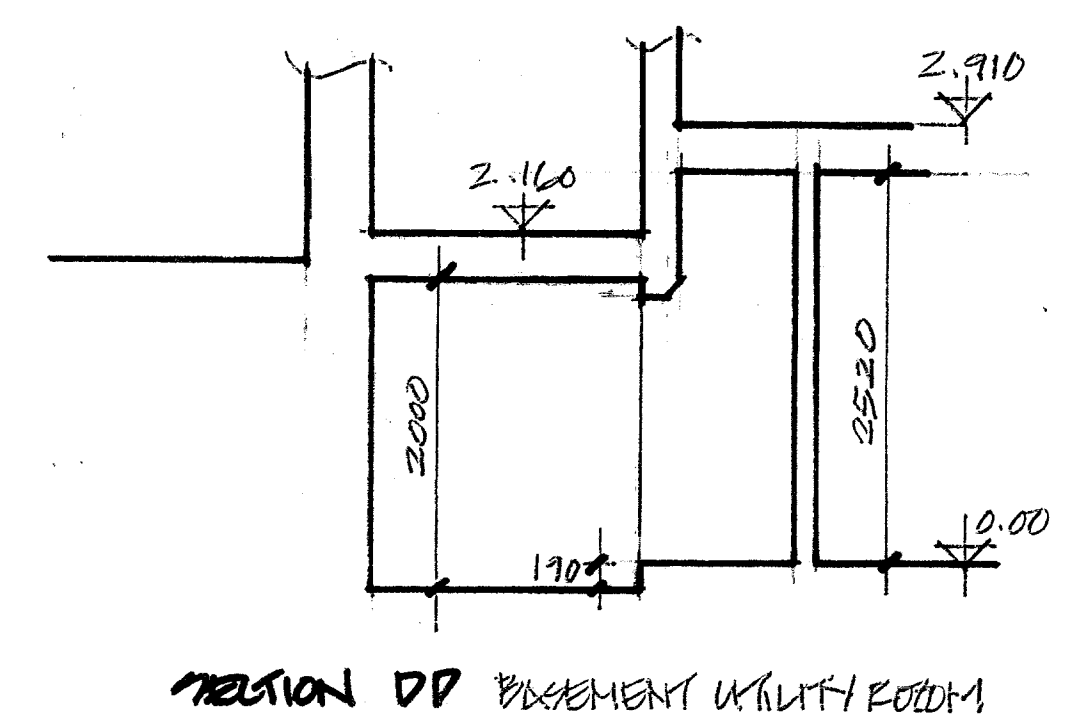
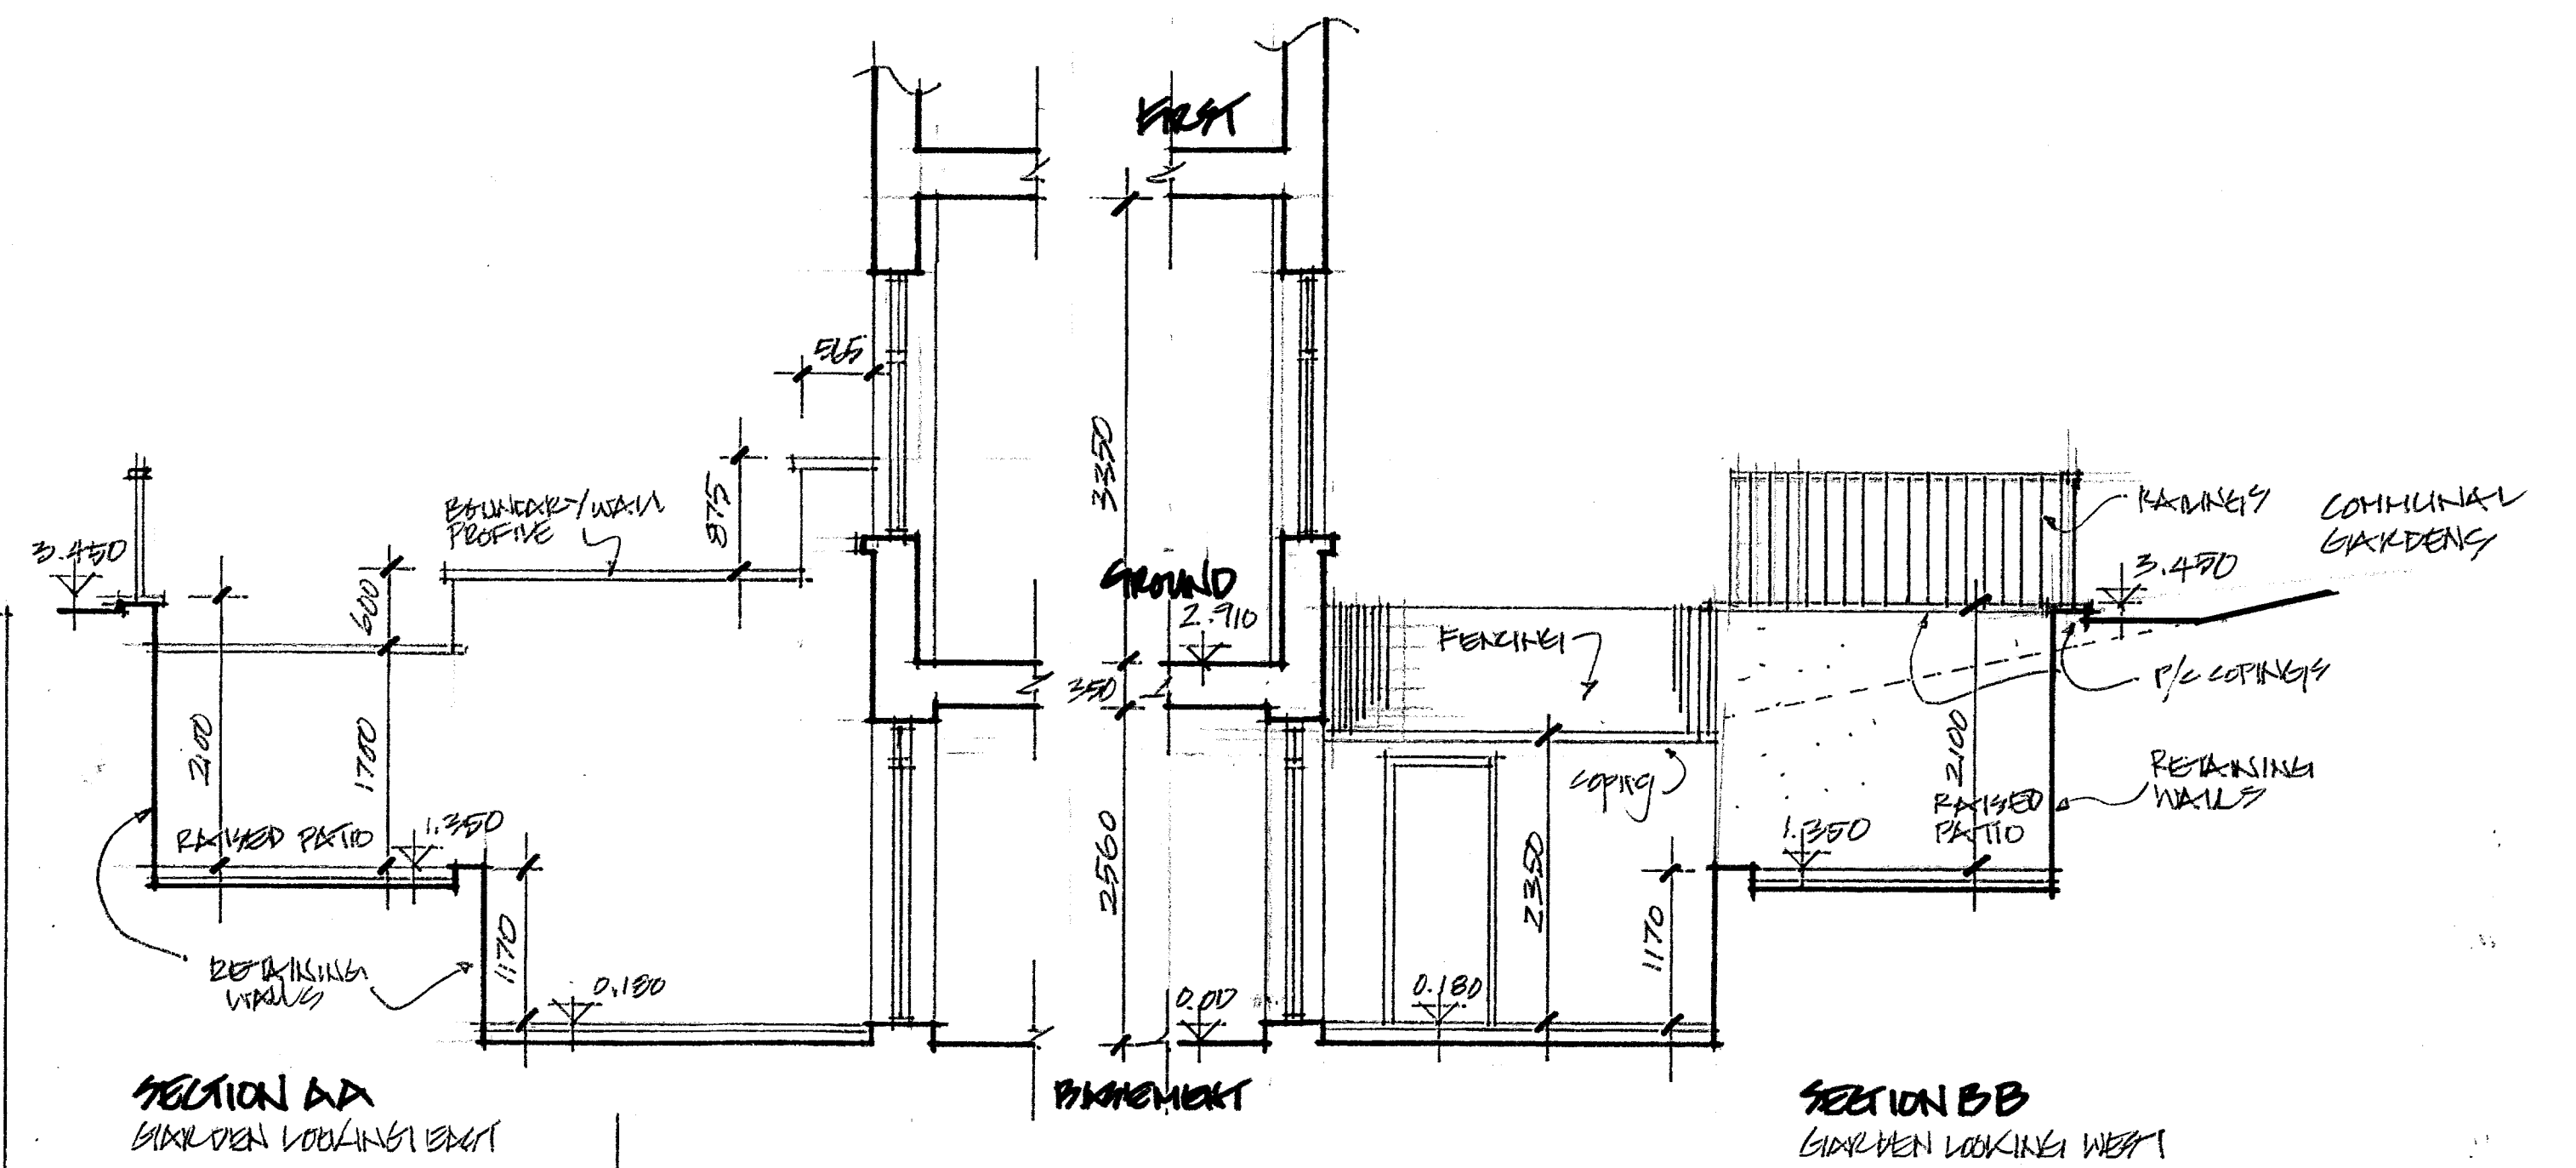
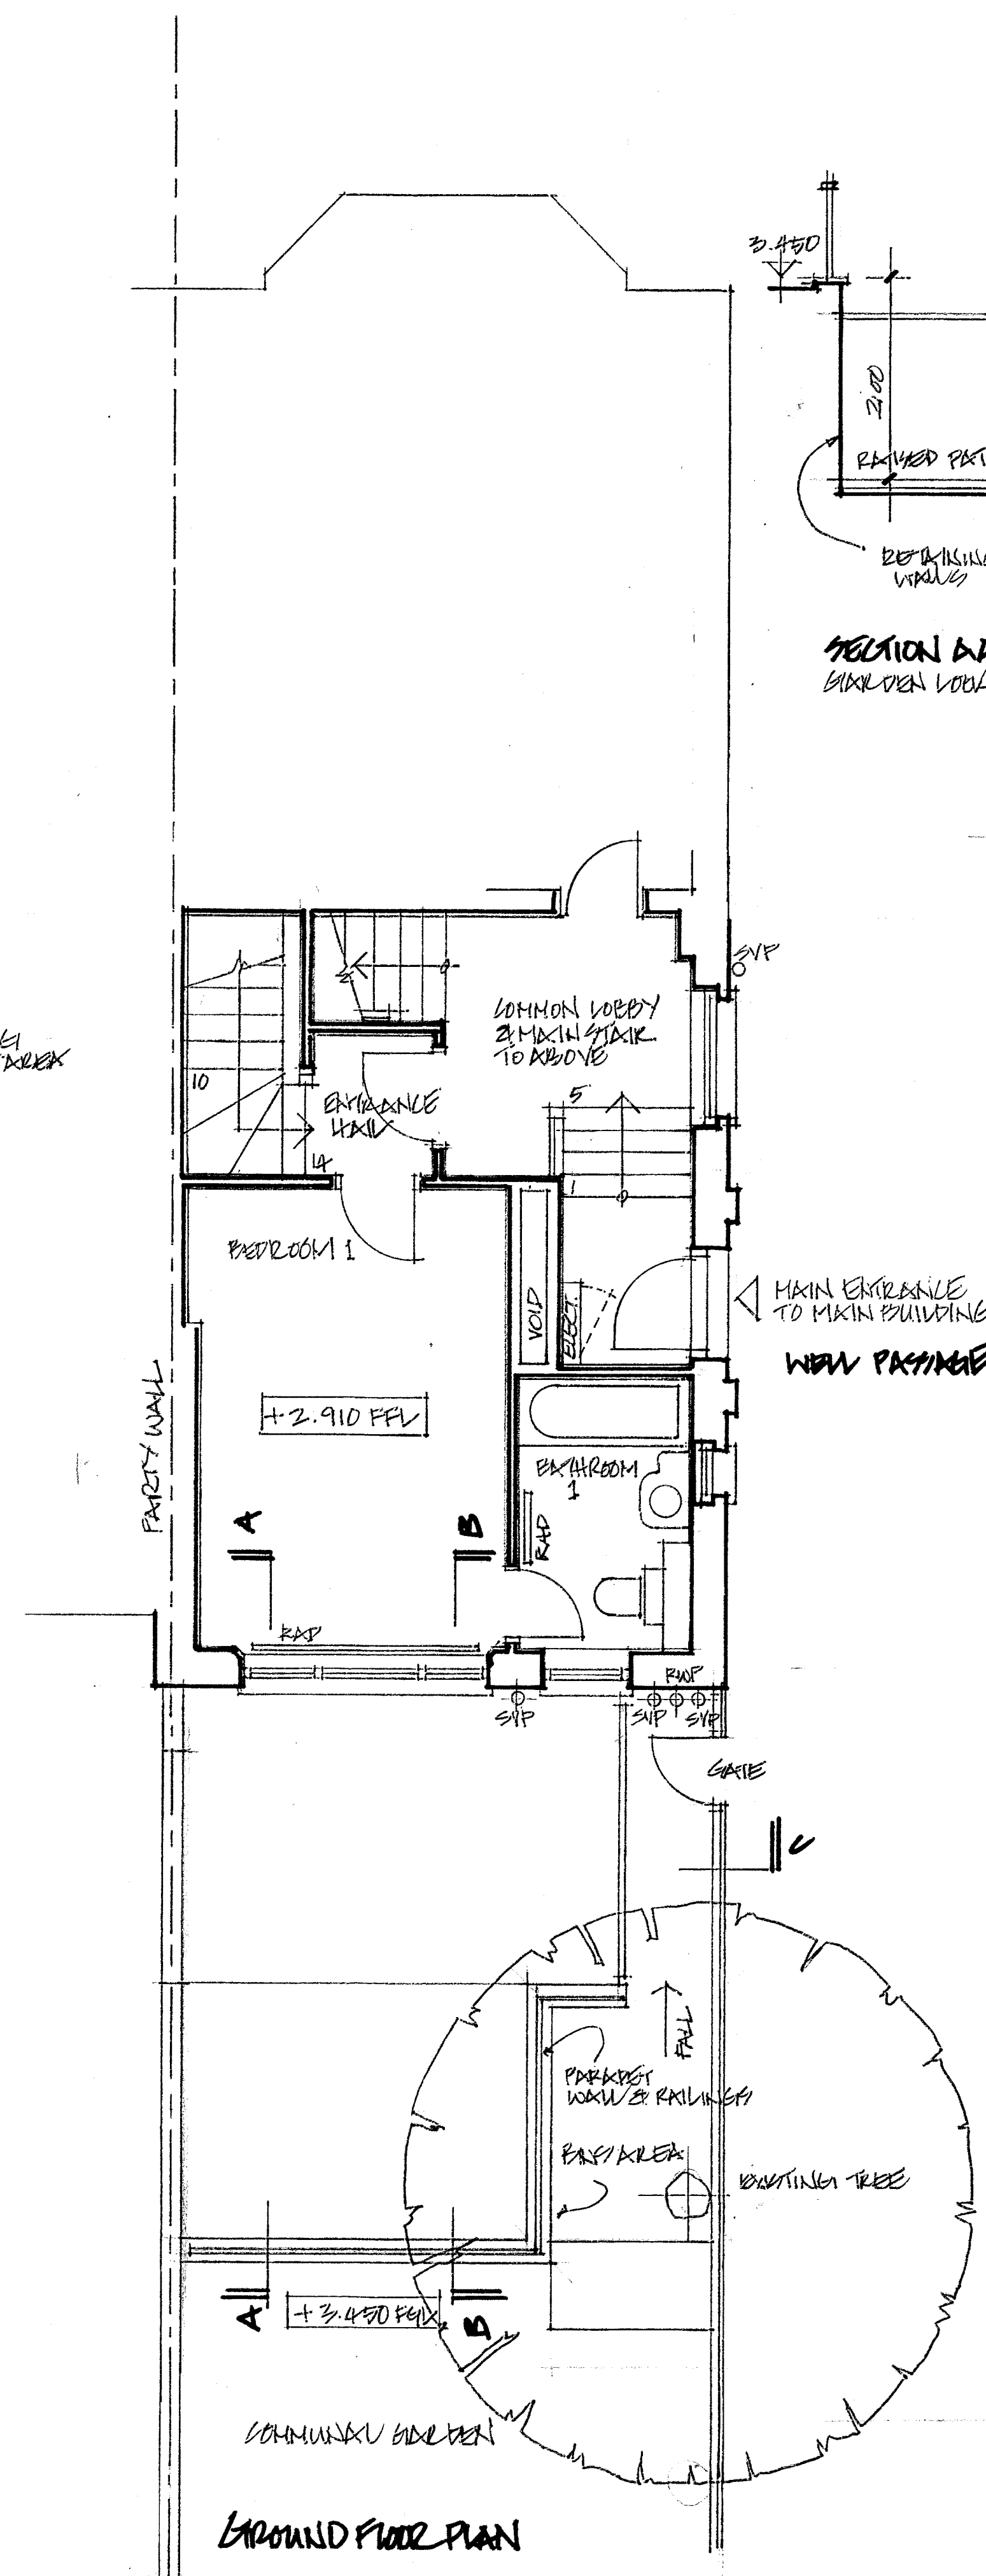


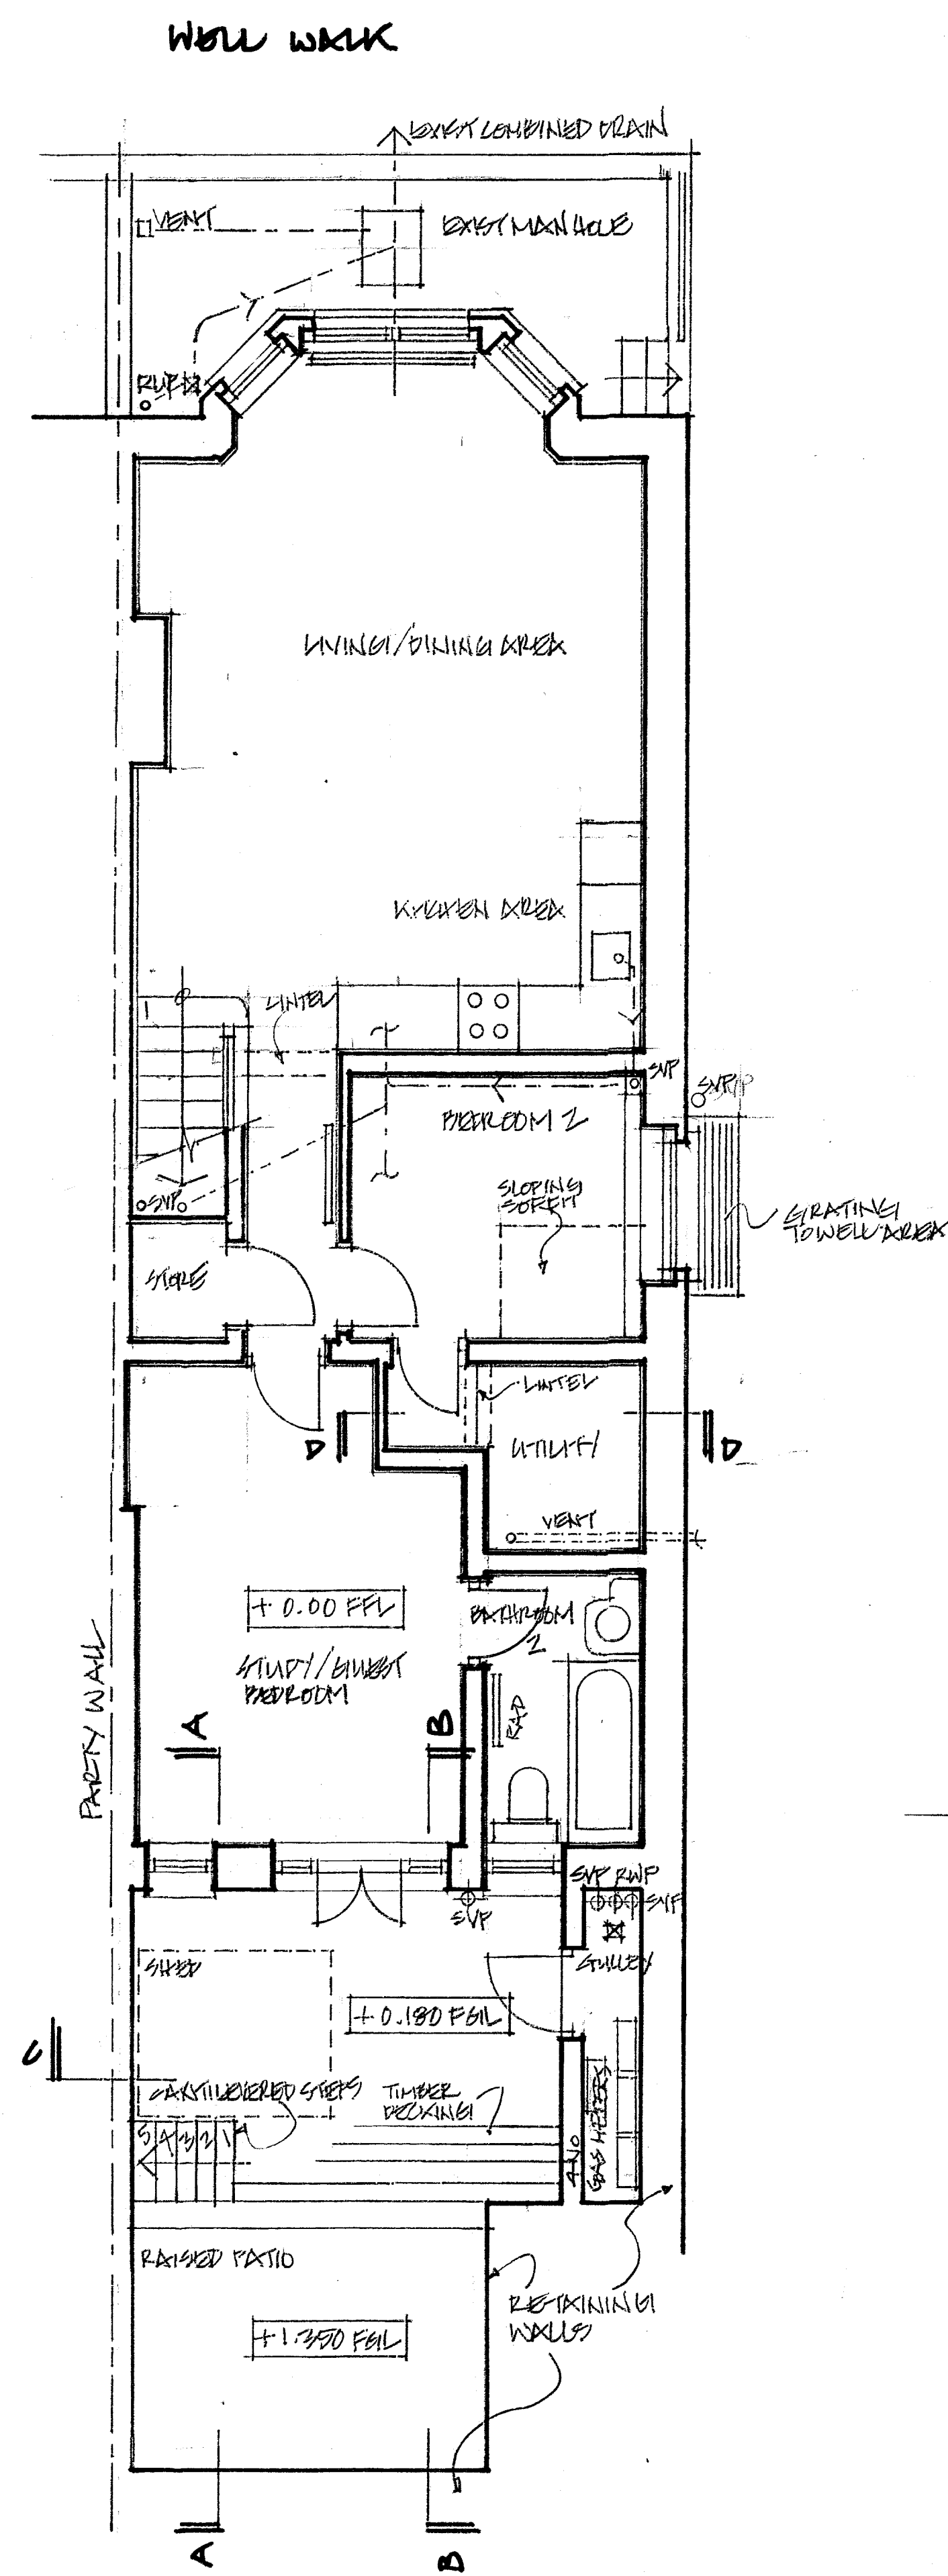

D01	18.03.11	Preliminary Issue		FB
Rev.	Date	Comment		By
Do not scale from this drawing All dimensions are to be checked on site Any discrepancies are to be reported immediately to the Architect or Main Contractor				
COPYRIGHT © 2007 ALL RIGHTS DESCRIBED IN THE CHAPTER IV OF THE COPYRIGHT DESIGN AND PATENTS ACT 1988 HAVE BEEN GENERALLY ASSERTED				
Client John & Morwenna Lawson 15a, Well Walk, London NW3 1BY				
Project Apartment Alteration, Extension 15a, Well Walk London NW3 1BY				
Drawing Basement & Ground floor Plans Sections & Rear Elevation Survey				
Project No.	Drawing No.	Issue	Status	
JL 2011	001	D01	I	
Scale	Date	Drawn By	Checked By	
1:50 @ A1	March 2011	FB	FB	

Francis Birch Architect

Francis Birch Dipl Arch RIBA Architect
11, North Hill Avenue, Highgate, London, N6 4RJ
T + F: +44 (020) 8342 8602
M: +44 (0) 7765 998 509
E: francis.birch@sidellibson.co.uk