



EXISTING ROOF

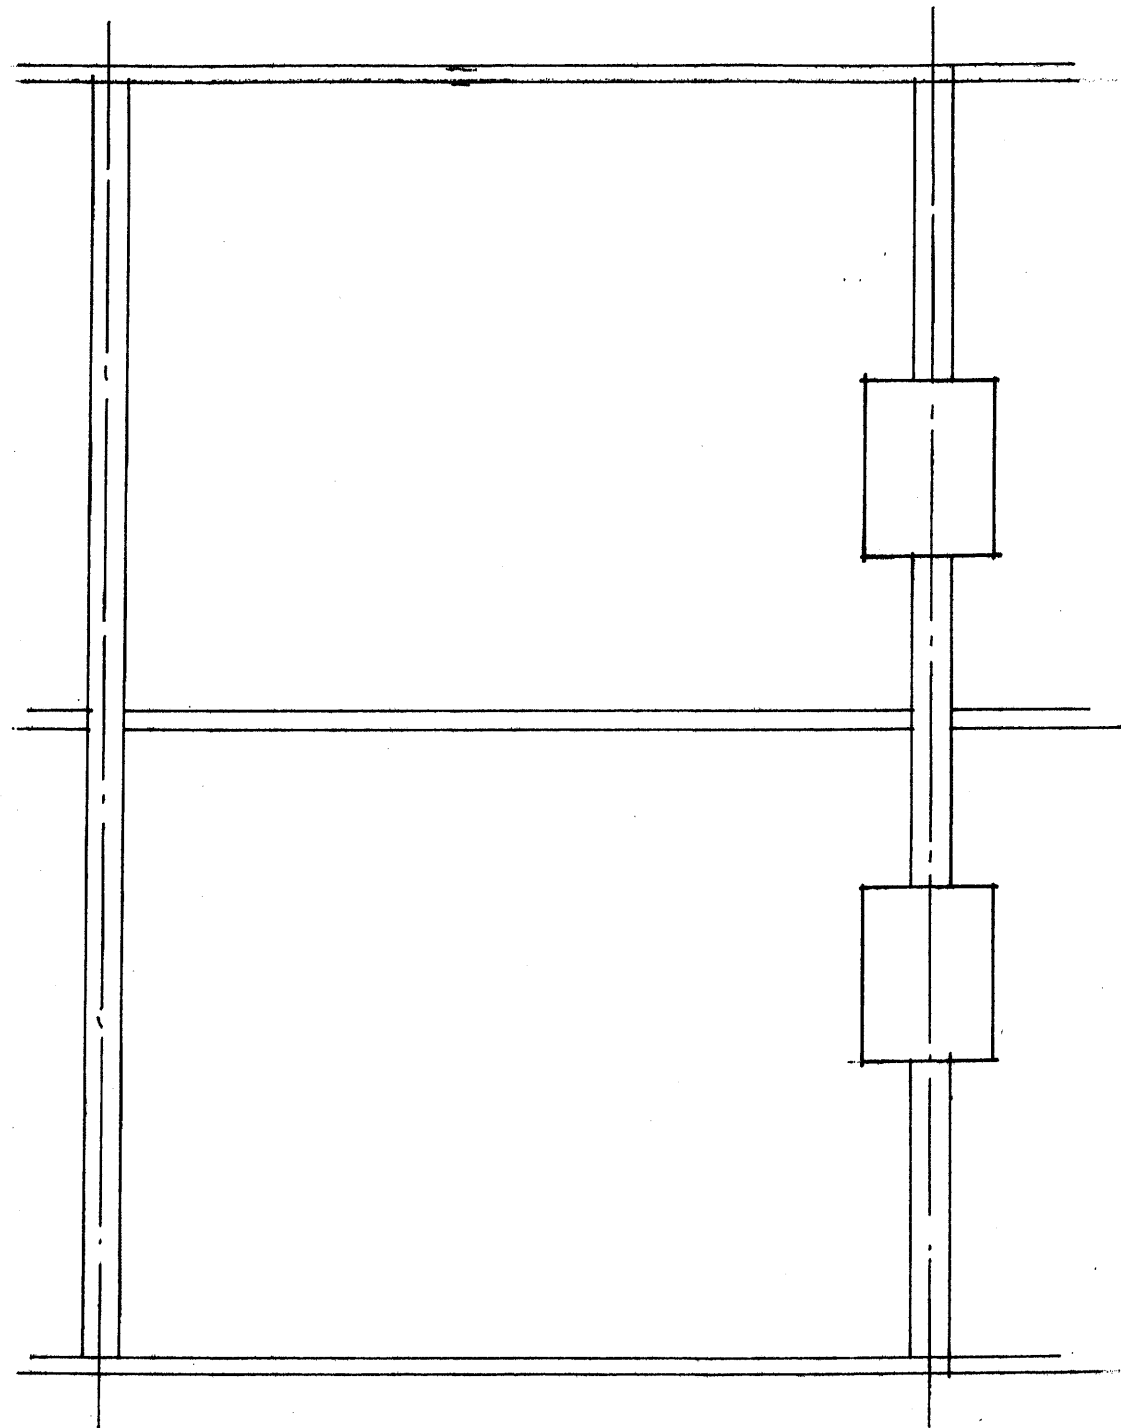

PROPOSED ROOF

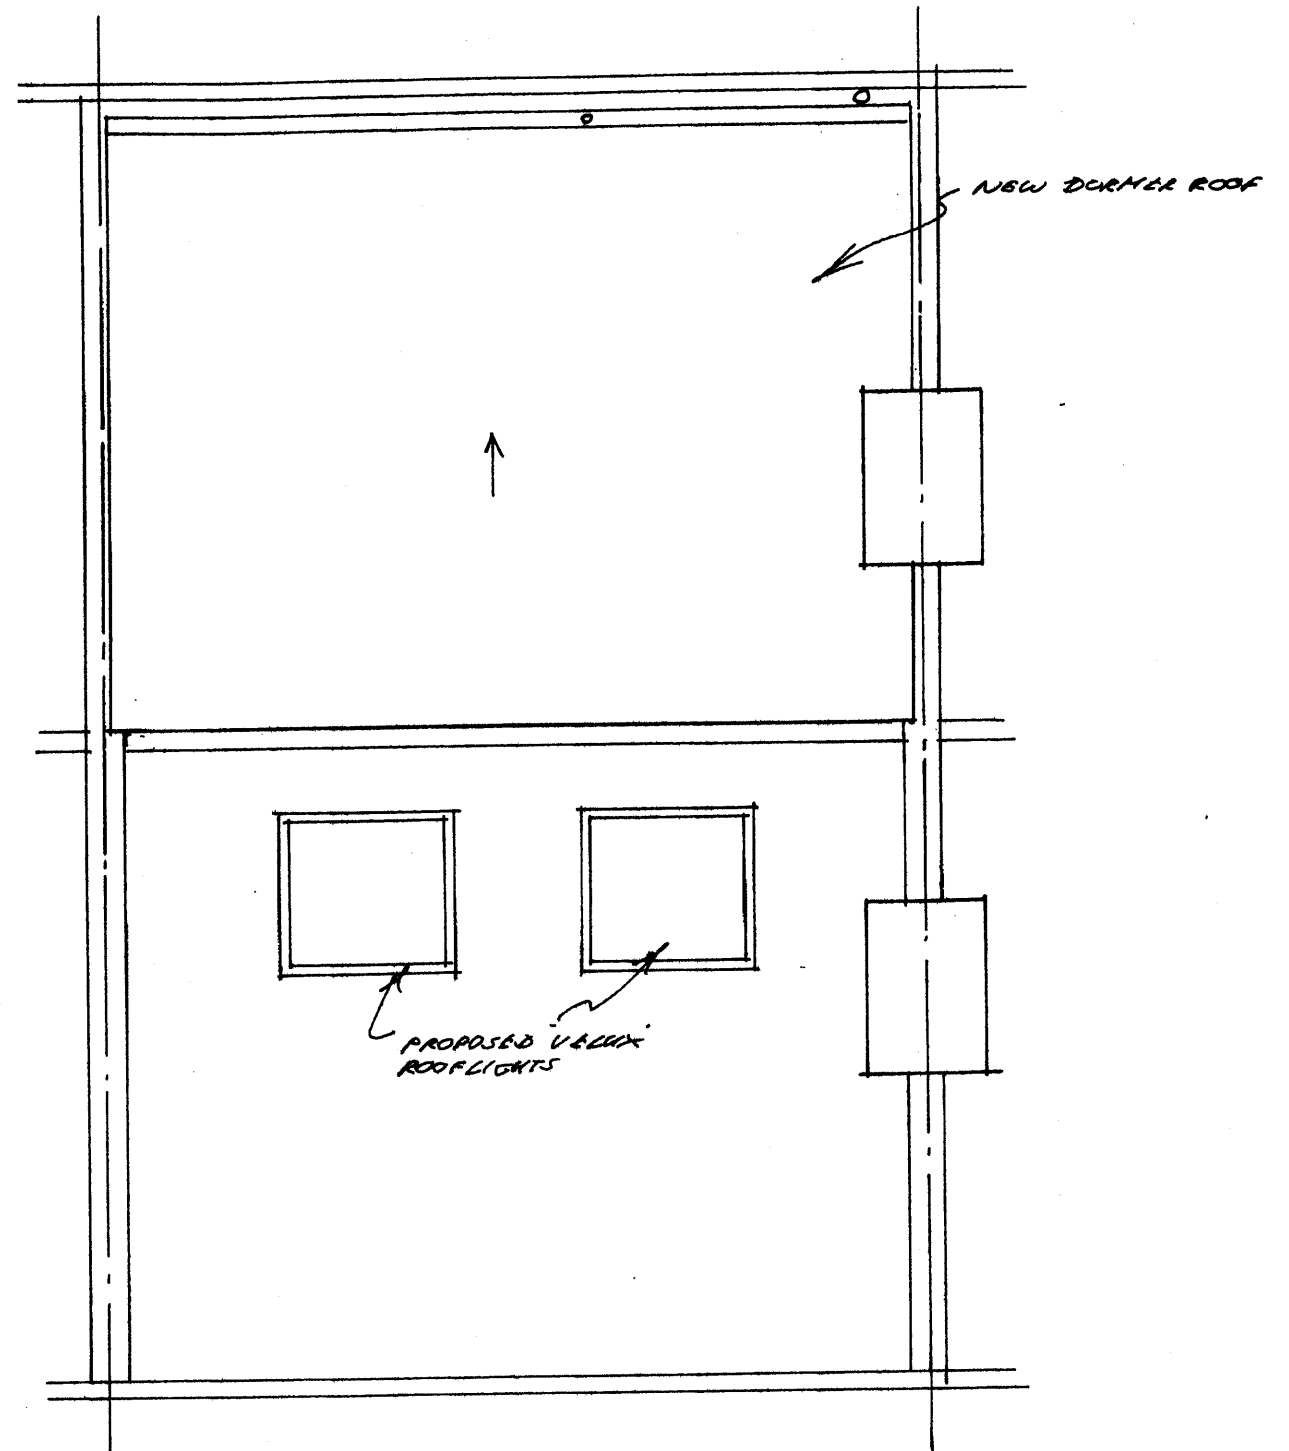

ROOF PLANS

AT, 19 LITHOS ROAD, NW3

FOR, MR. P. KANNER 06/PKL-6

SCALE 1:50 DATE 20/7/09