


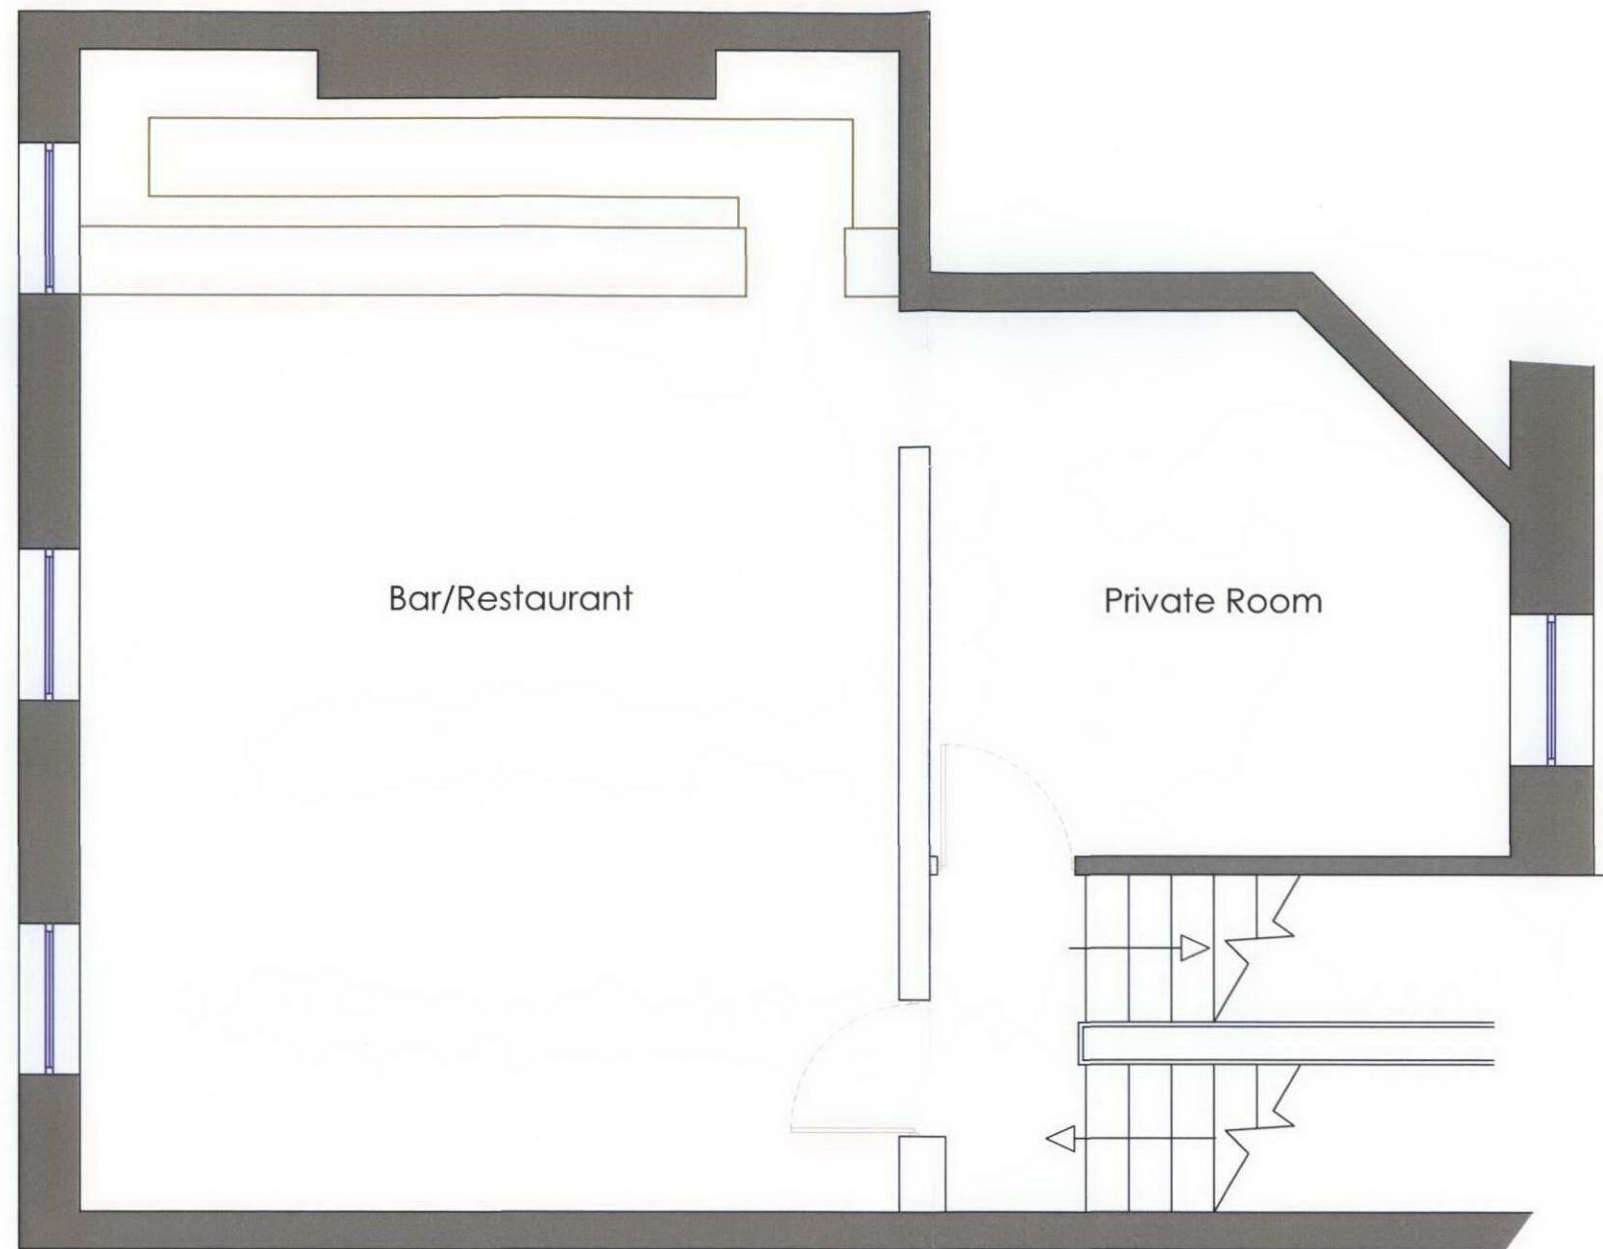

FIRST FLOOR
Existing Layout

Notes:

All dimensions must be checked on site
and not scaled from this drawing

R.R.Paice & Co
Building Surveying consultants+
Project managers

2 Wested Court
Eynsford Road
Crockenhill
Swanley
Kent, BR8 8EJ

Tel: 01322 668151
Fax: 01322 668114
Email: rrpai@globalnet.co.uk
Web: www.rrpai.co.uk

Project:
Bam-Bou Restaurant
1 Percy Street, Lonon W1

Drawing title:
Existing First Floor Plan,
Listed Building Application

Scale: 1:50@A3	Date: Jan 12	Status: Planning
Project No. 11/12/1490	Drawing No. P-010	Revision: