


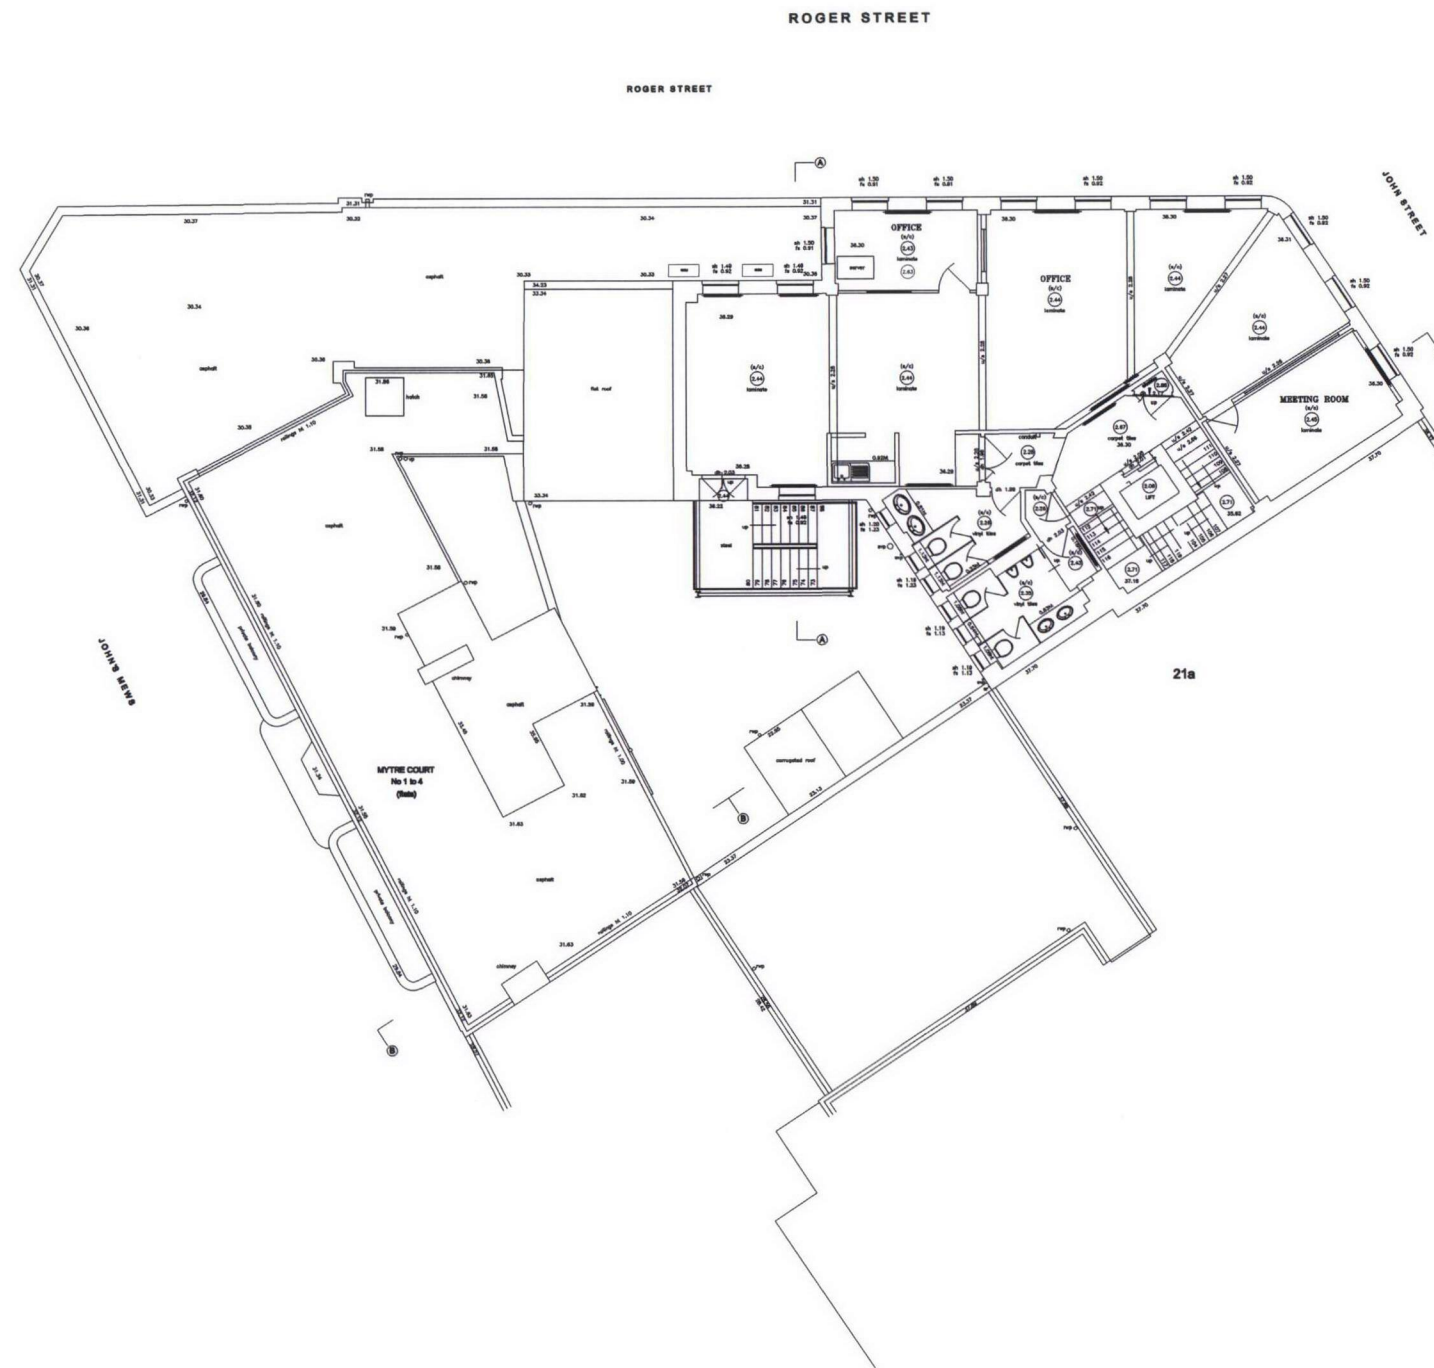

P1 16.12.11 Planning Issue

Letter: Date: Notes:

Revisions:

metropolis
architectural studio LLP

30 Underwood Street Tel: 0207 324 2662
London N1 7JQ Fax: 0207 324 2663

Client: One West Smithfield LLP

Project: Haines House
John Street
London W1CN

Drawing Title: Existing Fifth
Floor Plan

Project no: 1237 Drawing no: D1106

Drawing Status: PLANNING

Scale:	Date:	Rev:
1:100 @ A1	Dec 11	P1
1:200 @ A3		

0 1 5m