


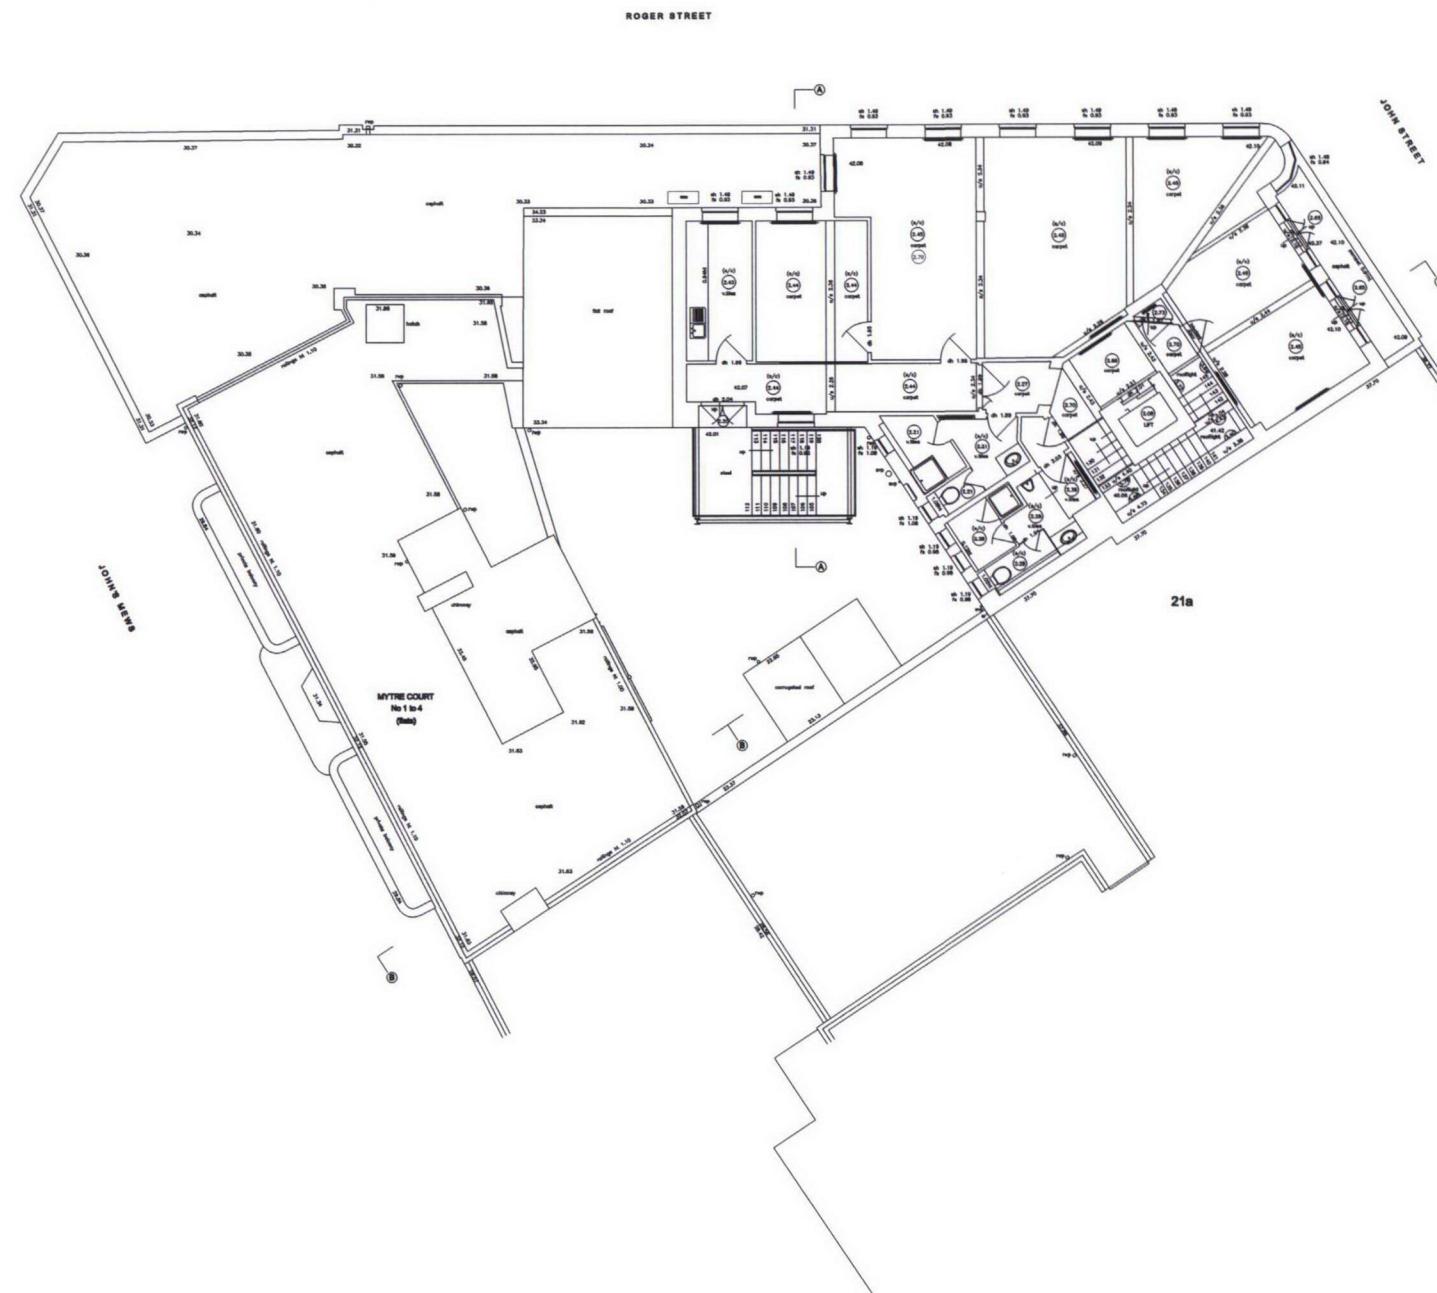

P1 10.12.11 Planning Issue

Letter: Date: Notes:

Revisions:

metropolis
architectural studio LLP

30 Underwood Street Tel: 0207 324 2682
London N1 7JQ Fax: 0207 324 2683

Client: One West Smithfield LLP

Project: Haines House
John Street
London W1CN

Drawing Title: Existing Seventh
Floor Plan

Project no: 1237 **Drawing no:** D1108

Drawing Status: PLANNING

Scale: 1:100 @ A1 1:200 @ A3	Date: Dec 11	Rev: P1
---	------------------------	-------------------

0 1 5m