




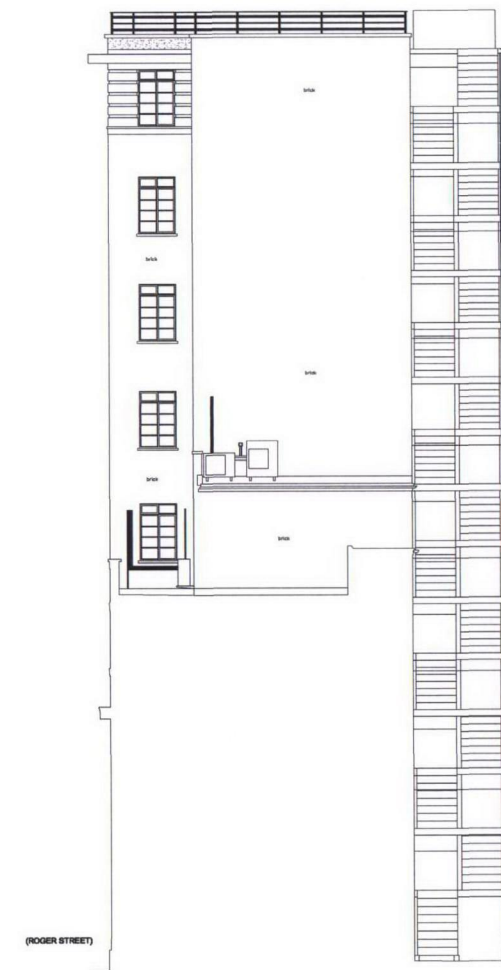

SOUTH WEST ELEVATION (ARCHIVE MEAS) 1:100 A3

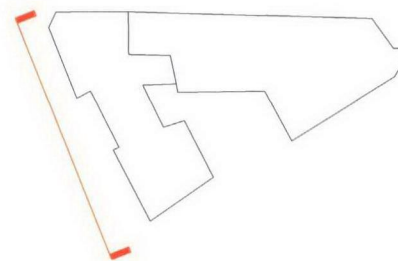

WEST ELEVATION 1:100 A3

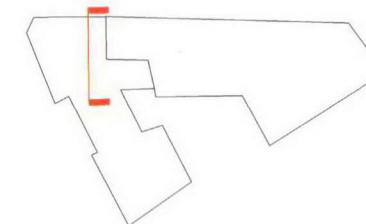

P1 16.12.11 Planning Issue

Letter: Date: Notes:

Revisions:

metropolis
architectural studio LLP

30 Underwood Street Tel: 0207 324 2662
London N1 7JQ Fax: 0207 324 2663

Client: One West Smithfield LLP

Project: Haines House
John Street
London W1CN

Drawing Title: Existing Elevations
Sheet 2

Project no: 1237 Drawing no: D1202

Drawing Status: PLANNING

Scale: 1:100 @ A1 Date: Dec 11 Rev: P1
1:200 @ A3

0 1 5m