

Key:

Private Residential




Flat 7.01 (2-BED) - 120sq.m.



0m 5m

Revisions:

00 08 Nov 11
01 15 Dec 11

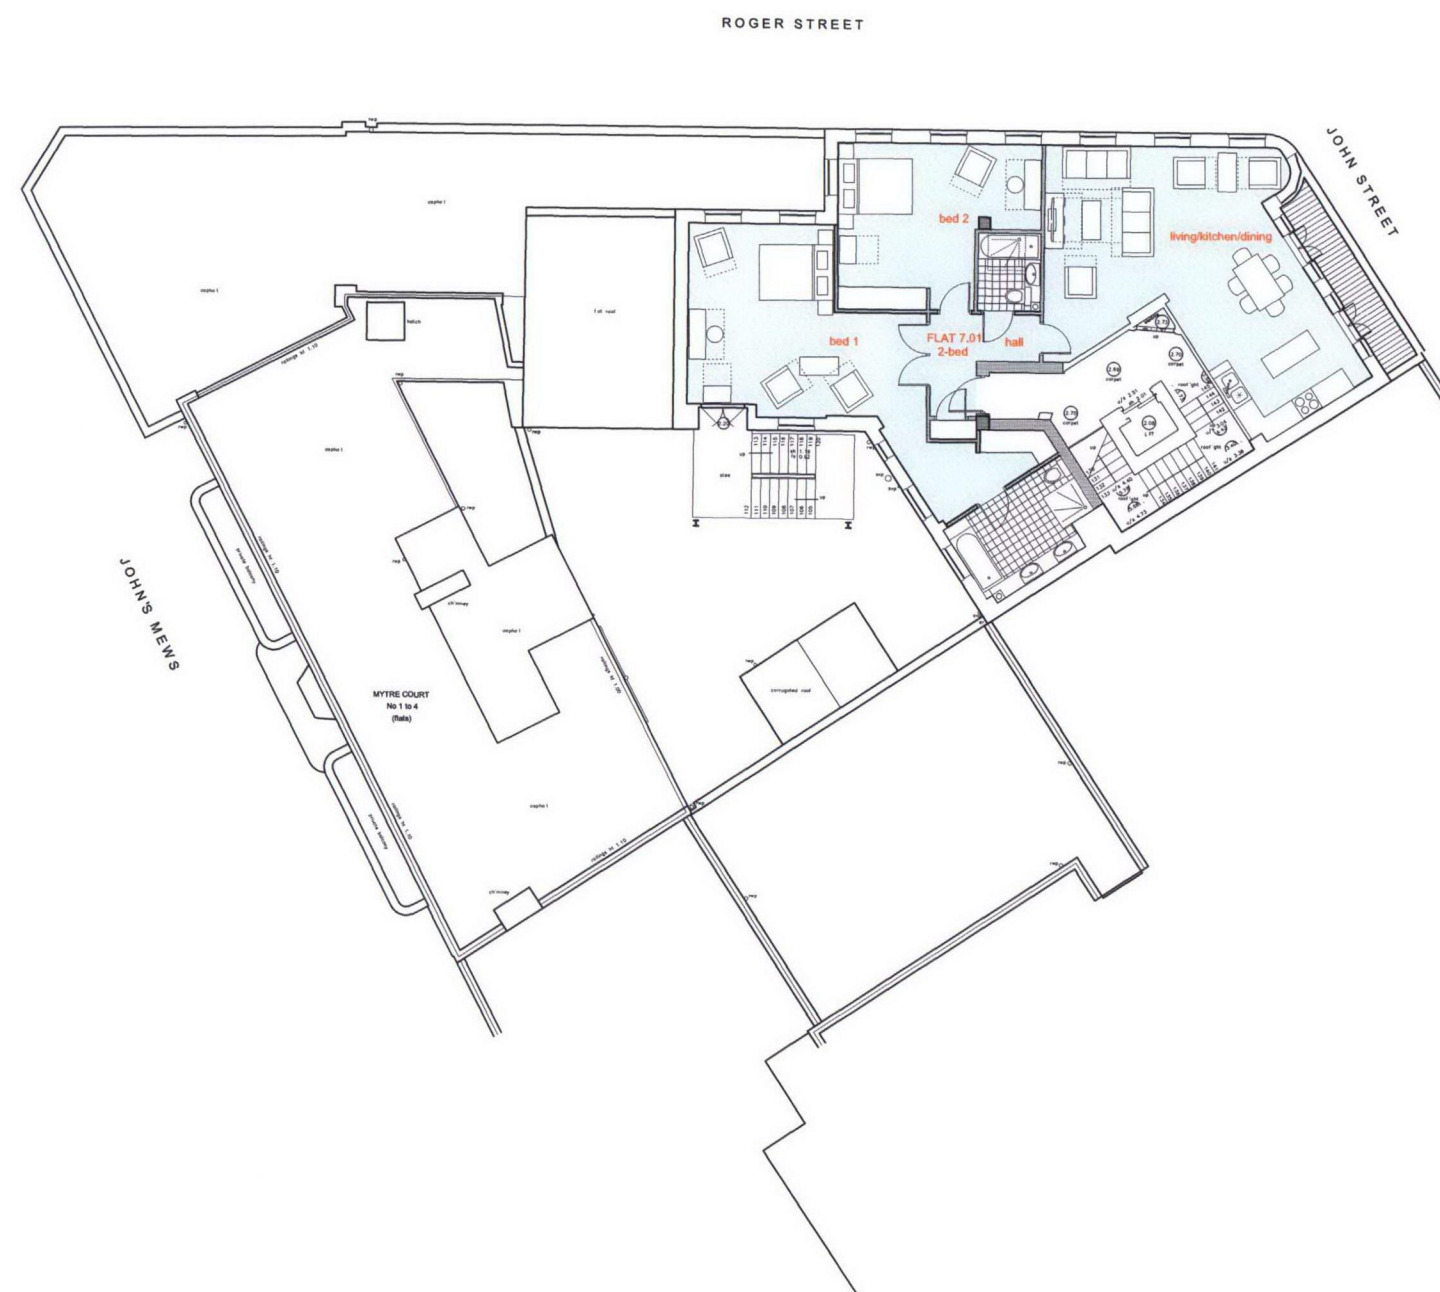

Planning

Haines House,
21 John Street,
London W1CN

for

One West
Smithfield LLP.
1237-D2108-rev01

Scale: 1:100 @ A3
Date: 08 Nov 11

Seventh floor plan:
Proposed