

Revisions:

00 08 Nov 11  
01 15 Dec 11


Haines House,  
21 John Street,  
London W1CN

for

One West  
Smithfield LLP.  
1237-D2109-rev01

Scale: 1:100 @ A3  
Date: 08 Nov 11

Roof plan:  
Proposed

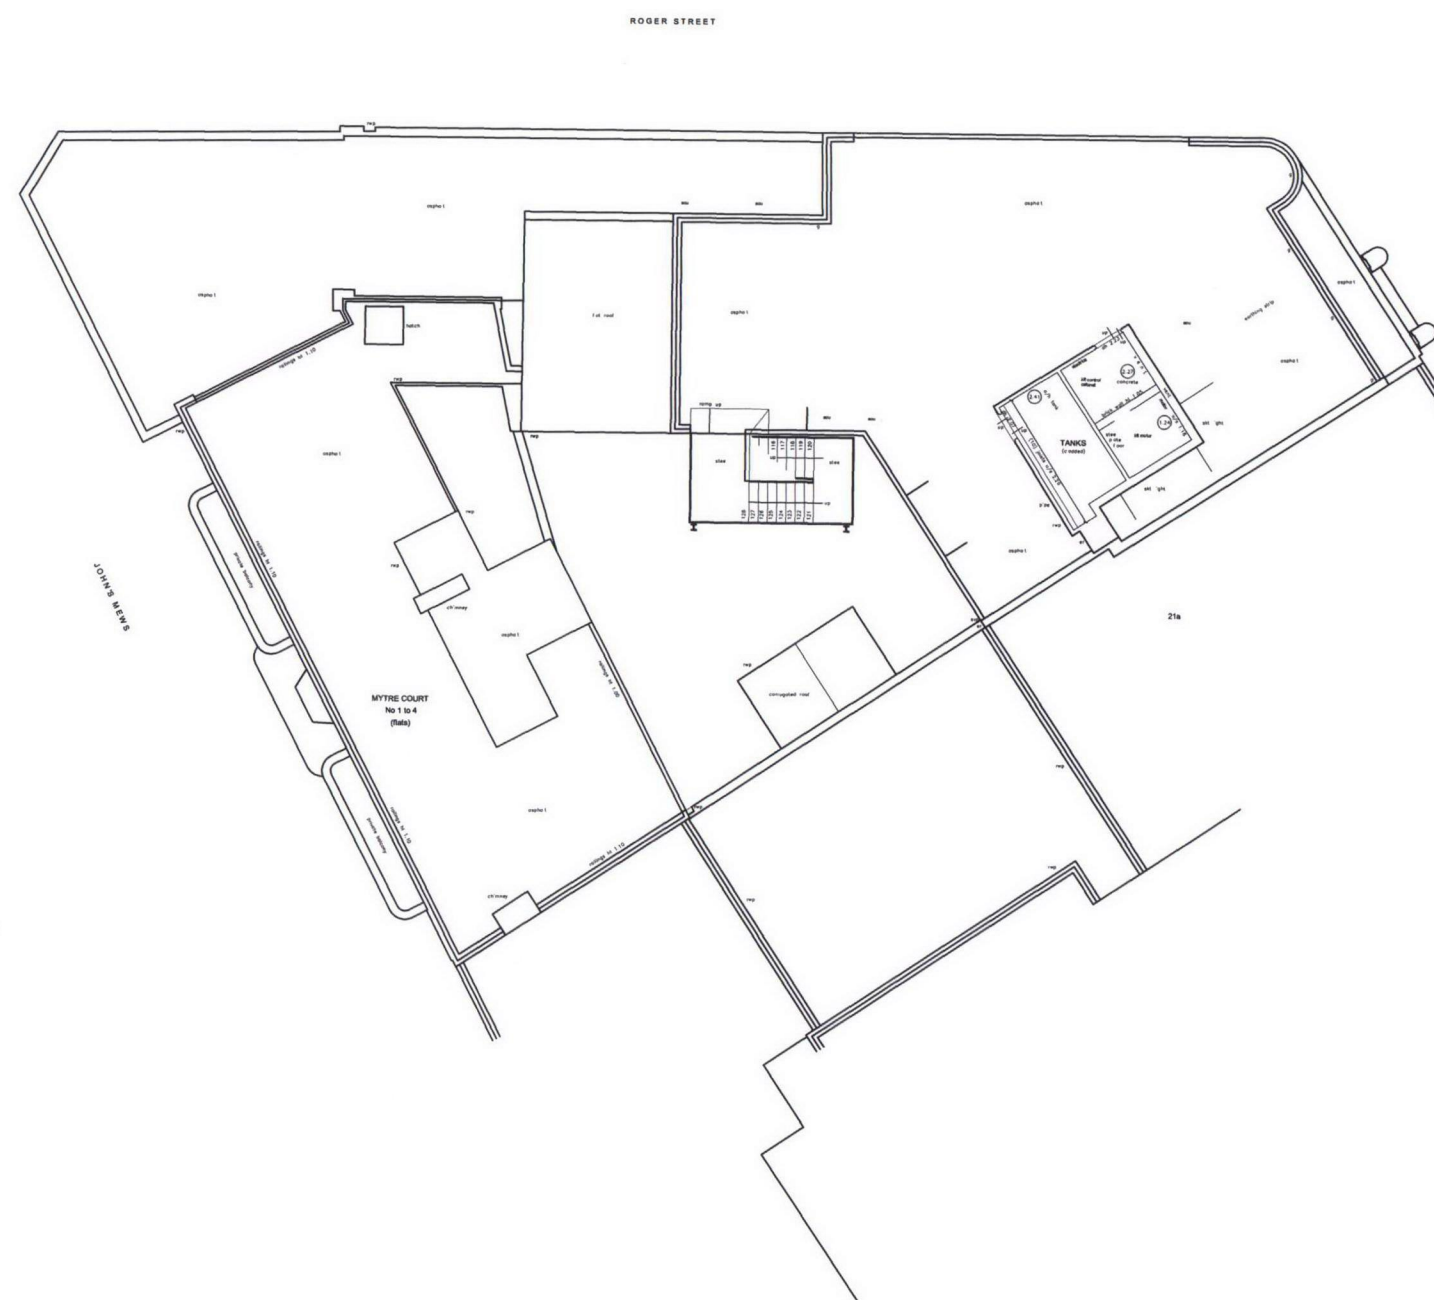

Planning