

00. INDEX

Drawing Number	Drawing Title	Description
B04119/00	Index	Index of Drawings.
B04119/01	Location Plan	Scale 1:1250 at A4
B04119/02	Roof Plan	Drawing of block from above, showing equipment positions.
B04119/03	Roof Elevations	Roof view, cable routes and equipments mounting
B04119/04	South Elevation	Elevation view, cable routes, colour, loom sizes at entry point per flat
B04119/05	North Elevation	Elevation view, cable routes, colour, loom sizes at entry point per flat
B04119/06	Existing Equipment	Location and Description of equipments on site before install
B04119/07	Antenna, Dish Sizes & Typical Mounting Heights	Measurement of Antenna,Dishes mounting position / height.

Form No. SCC 013 SCC International – 1 Fieldings Road, Cheshunt, Herts, EN8 9TL, . Tel: 01992 642255. Website: www.scci.co.uk



Please consider the environment before printing this document – Recycle Wherever Possible



Site Reference:	B04119/00	Site Address:	FLATS 277-294 HOLLY LODGE MANSIONS, CAMDEN LONDON N6 6EB		
Date:	17/11/2011	Client:	LBC0745.0	Surveyed By:	G. Henebery
Number of Points:	18	System Type	9WIRE IRS SKY+	Drawn By:	W. Kisala



Each property will have two cables to lounge position.

Cable Harness sizes

2-4 cables = 15mm

6-8 cables = 20mm


10-14 cables = 30mm

16-18 Cables = 35mm


20 cables = 40mm

40 cables = 65mm

60 cables = 90mm

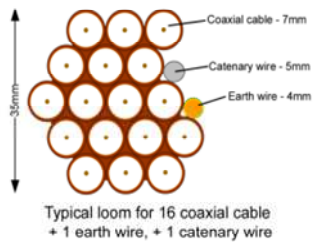

02. Roof Plan

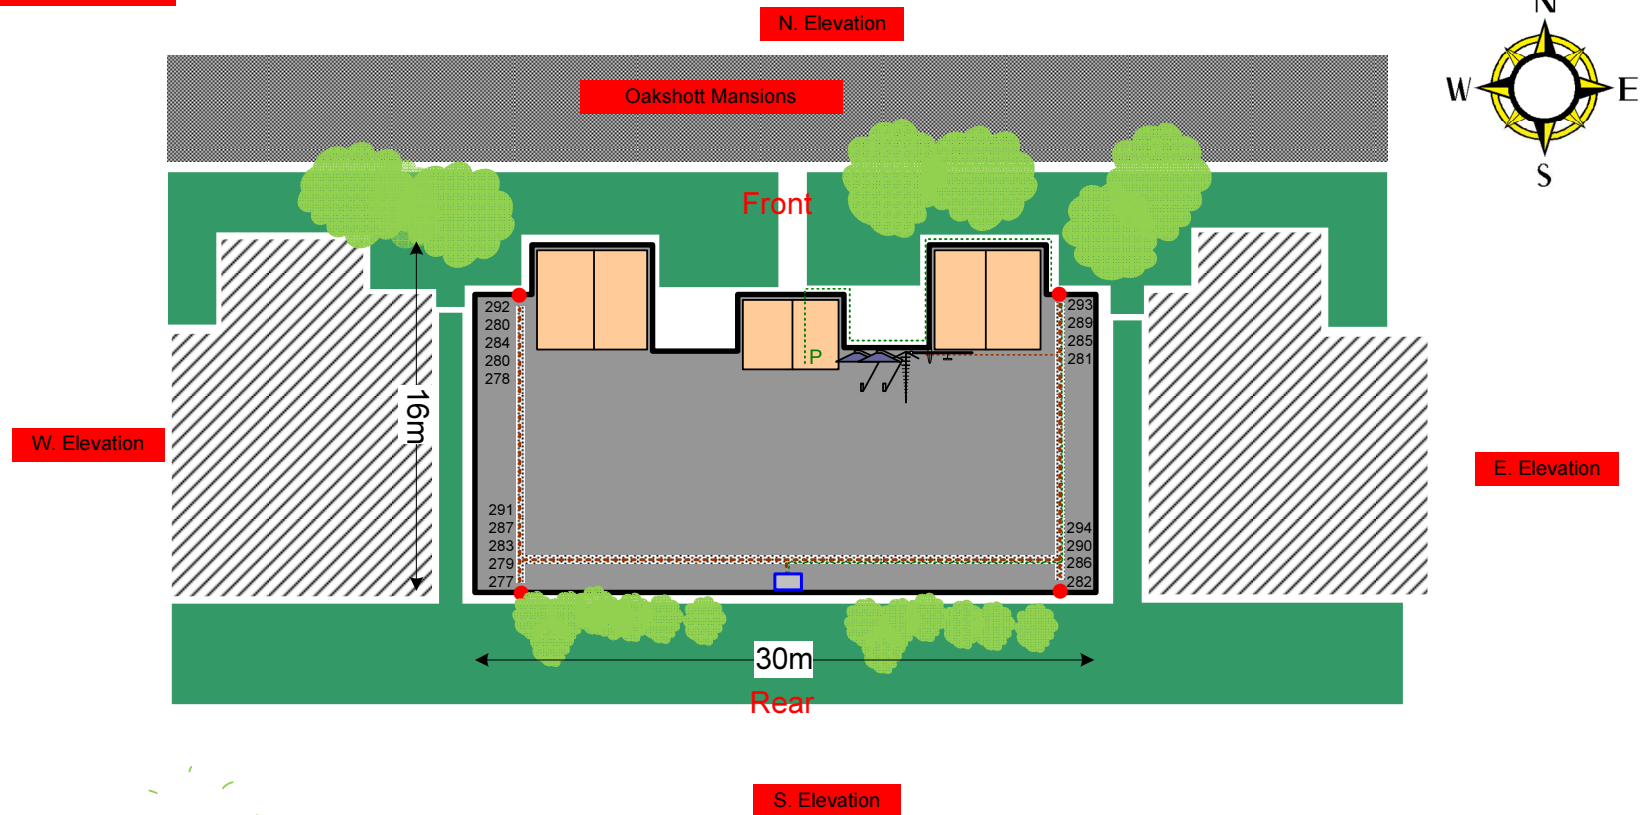

Rig, Dishes and H/E all located on roof sidewall of the parapet, Power is located in the hallway entrance to flats, All cables to run on tray on roof. Drop cables to run over the edge of the block then down to all lounge locations at the front and rear of the block. Note that White cable will be dropped at rear wall of the buildings, Black cables will be dropped at the front face of the buildings

Form No. SCC 013 SCC International – 1 Fieldings Road, Cheshunt, Herts, EN8 9TL, . Tel: 01992 642255. Website: www.scci.co.uk

Site Reference:	B04119/02	Site Address:	FLATS 277-294 HOLLY LODGE MANSIONS, CAMDEN LONDON N6 6EB
Date:	17/11/2011	Client:	LBC0745.0
Number of Points:	18	System Type:	9WIRE IRS SKY+
		Surveyed By:	G. Henebery
		Drawn By:	W. Kisala

Please consider the environment before printing this document – Recycle Wherever Possible



03. Roof Elevations

Location of the 4m Antenna and the 80cm dishes on the sidewall of the parapet wall all mounted using lashing kits or wall brackets.



Roof Elevation

-Cable on tray on roof then to drop white cables only at rear face of the block to feed flats
-Black cables to be dropped at the front face to feed flats.



Location of the remote cabinet.
Sized 80x80cm on the sidewall of the parapet on roof.

Form No. SCC 013 SCC International – 1 Fieldings Road, Cheshunt, Herts, EN8 9TL, . Tel: 01992 642255. Website: www.scci.co.uk



Please consider the environment before printing this document – Recycle Wherever Possible



Site Reference:	B04119/03	Site Address:	FLATS 277-294 HOLLY LODGE MANSIONS, CAMDEN LONDON N6 6EB
Date:	17/11/2011	Client:	LBC0745.0
Number of Points:	18	System Type:	9WIRE IRS SKY+
		Surveyed By:	G. Henebery
		Drawn By:	W. Kisala



Each property will have two cables to lounge position.

Cable Harness sizes

2-4 cables = 15mm

6-8 cables = 20mm


10-14 cables = 30mm

16-18 Cables = 35mm

20 cables = 40mm

40 cables = 65mm

60 cables = 90mm

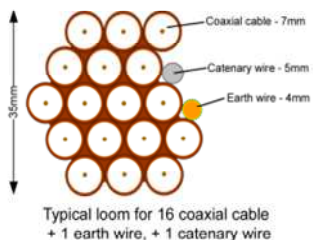

04. South Elevation



Form No. SCC 013 SCC International – 1 Fieldings Road, Cheshunt, Herts, EN8 9TL, . Tel: 01992 642255. Website: www.scci.co.uk



Please consider the environment before printing this document – Recycle Wherever Possible



Site Reference:	B04119/04	Site Address:	FLATS 277-294 HOLLY LODGE MANSIONS, CAMDEN LONDON N6 6EB
Date:	17/11/2011	Client:	LBC0745.0
Number of Points:	18	System Type:	9WIRE IRS SKY+
		Surveyed By:	G. Henebery
		Drawn By:	W. Kisala



Each property will have two cables to lounge position.

Cable Harness sizes

2-4 cables = 15mm

6-8 cables = 20mm


10-14 cables = 30mm

16-18 Cables = 35mm

20 cables = 40mm


40 cables = 65mm

60 cables = 90mm

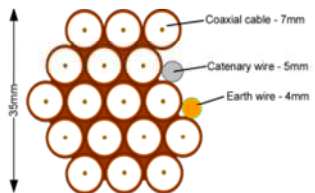

Typical loom for 16 coaxial cable
+ 1 earth wire, + 1 catenary wire

05. South Elevation

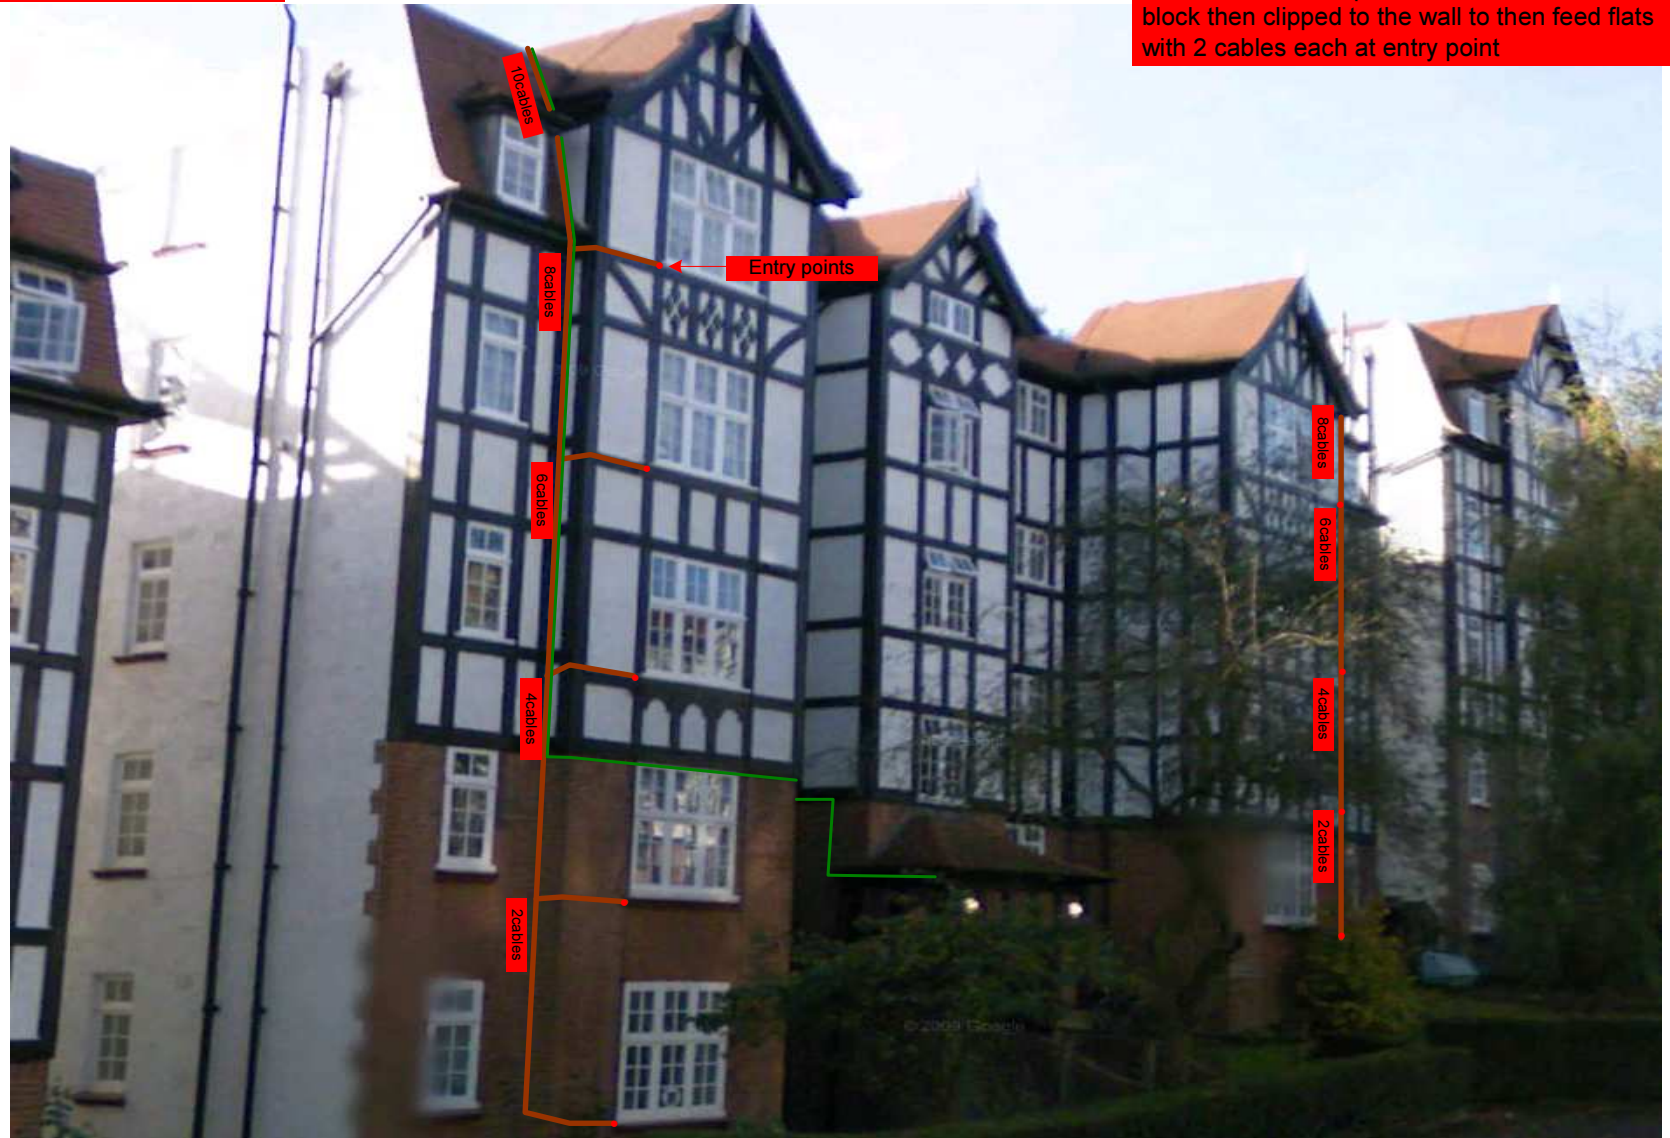

Black cables to drop at the front face of the block then clipped to the wall to then feed flats with 2 cables each at entry point

Form No. SCC 013 SCC International – 1 Fieldings Road, Cheshunt, Herts, EN8 9TL, . Tel: 01992 642255. Website: www.scci.co.uk



Please consider the environment before printing this document – Recycle Wherever Possible



Site Reference:	B04119/05	Site Address:	FLATS 277-294 HOLLY LODGE MANSIONS, CAMDEN LONDON N6 6EB
Date:	17/11/2011	Client:	LBC0745.0
Number of Points:	18	System Type:	9WIRE IRS SKY+
		Surveyed By:	G. Henebery
		Drawn By:	W. Kisala



Each property will have two cables to lounge position.

Cable Harness sizes

2-4 cables = 15mm

6-8 cables = 20mm


10-14 cables = 30mm

16-18 Cables = 35mm

20 cables = 40mm

40 cables = 65mm

60 cables = 90mm

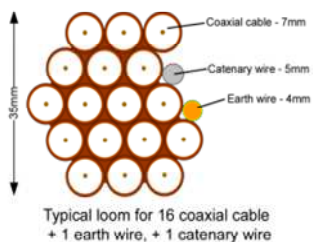

06. Existing Equipments

Roof Elevation



South Elevation



Roof Elevation

Form No. SCC 013 SCC International – 1 Fieldings Road, Cheshunt, Herts, EN8 9TL, . Tel: 01992 642255. Website: www.scci.co.uk

Please consider the environment before printing this document – Recycle Wherever Possible

Site Reference:	B04119/06	Site Address:	FLATS 277-294 HOLLY LODGE MANSIONS, CAMDEN LONDON N6 6EB
Date:	17/11/2011	Client:	LBC0745.0
Number of Points:	18	System Type:	9WIRE IRS SKY+
		Surveyed By:	G. Henebery
		Drawn By:	W. Kisala



Each property will have two cables to lounge position.

Cable Harness sizes

2-4 cables = 15mm

6-8 cables = 20mm


10-14 cables = 30mm

16-18 Cables = 35mm

20 cables = 40mm

40 cables = 65mm

60 cables = 90mm

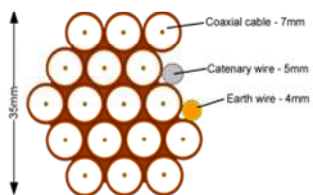


Typical loom for 16 coaxial cable
+ 1 earth wire, + 1 catenary wire

07. Antenna and Dishes Measurements

Proposed location of UHF Aerial on a 4m pole mounted using wall bracket and 80cm dishes mounted using lashing kits. all installed on the sidewall of the parapet on roof

Digital TV,
FM & DAB Radio
Aerials

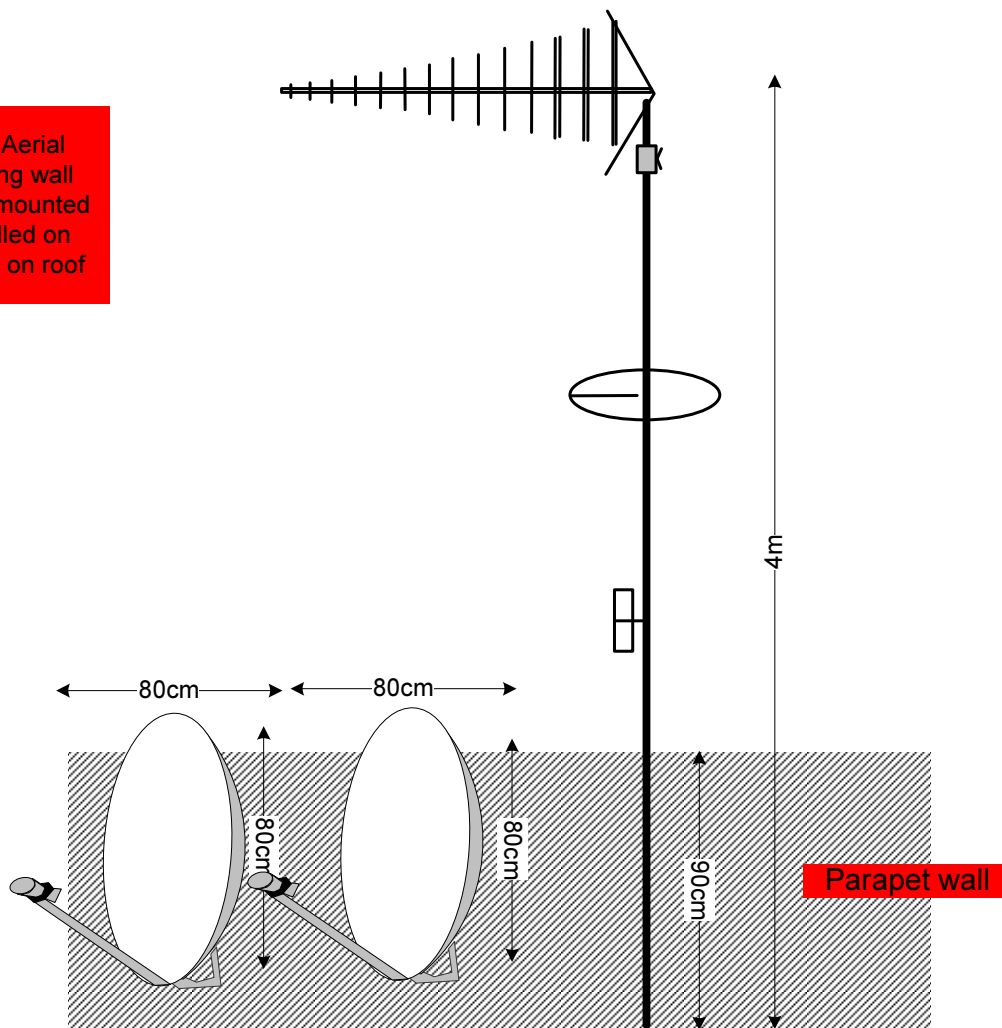

Form No. SCC 013 SCC International – 1 Fieldings Road, Cheshunt, Herts, EN8 9TL, . Tel: 01992 642255. Website: www.scci.co.uk



Please consider the environment before printing this document – Recycle Wherever Possible



Site Reference:	B04119/07	Site Address:	FLATS 277-294 HOLLY LODGE MANSIONS, CAMDEN LONDON N6 6EB
Date:	17/11/2011	Client:	LBC0745.0
Number of Points:	18	System Type:	9WIRE IRS SKY+
		Surveyed By:	G. Henebery
		Drawn By:	W. Kisala

