


Proposed Section A-A

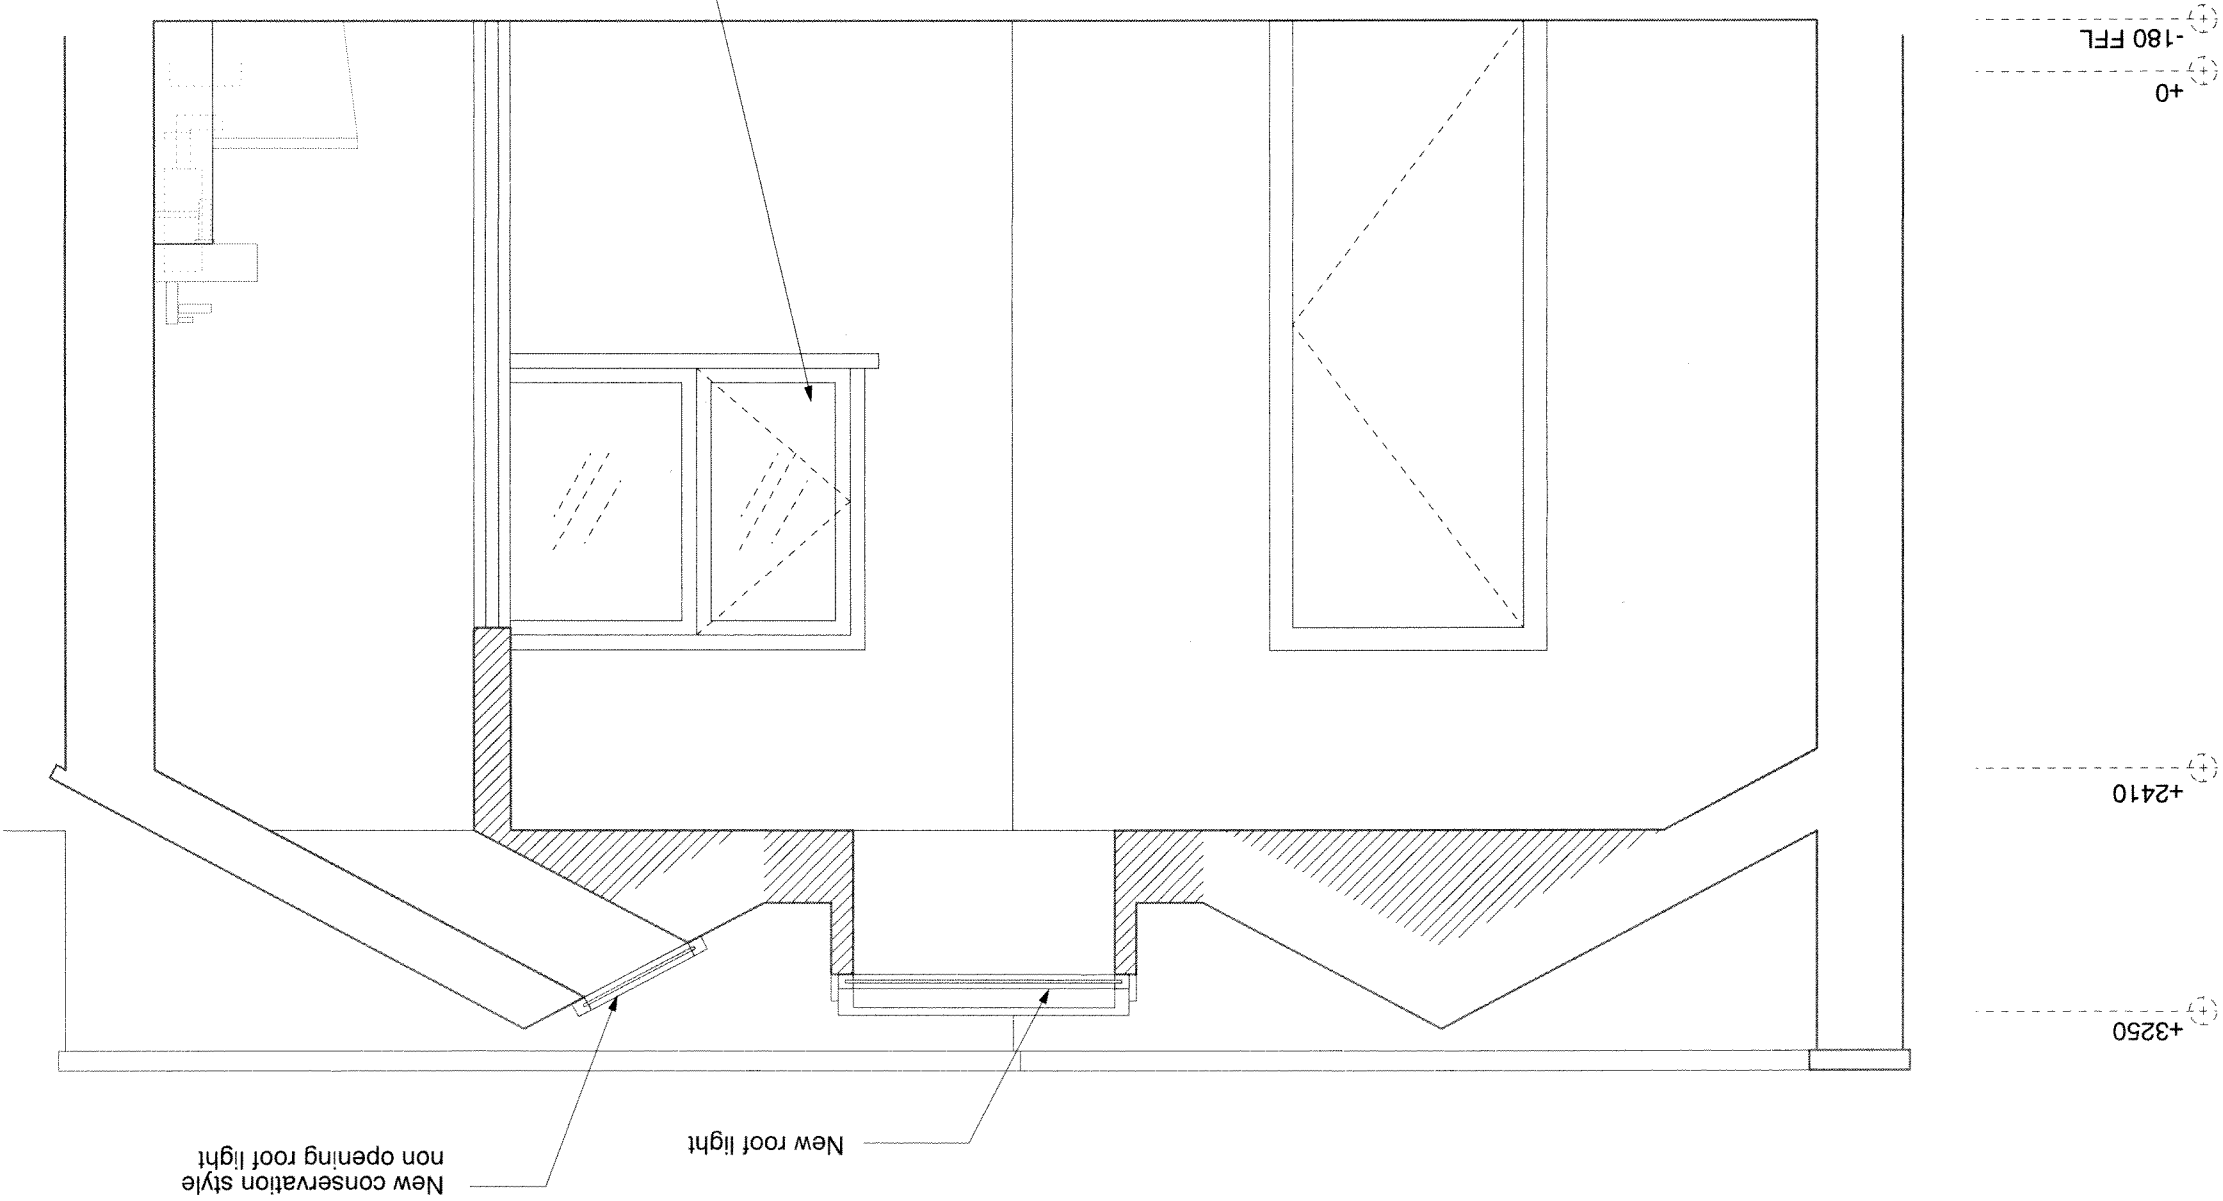

General Notes

All dimensions to be verified on site

To be read in conjunction with all relevant documents

In the event of discrepancy notify the Architect immediately

This document is copyright of Hugh Cullum Architects Ltd

Issue Status

SK Information F Feasibility D Design

P Permissions S Scheme T Tender

C Construction E Existing Condition

DRAWING KEY

Existing

Demolished

Proposed

(B): Small roof light location moved (23.01.12/YH)

(A): Roof light in en-suite made smaller and non opening with obscured glazing (18.01.12/YH)

(-): Issued for planning (13.12.11/YH)

Revision: Information (date/drawn by)

HUGH CULLUM 21A Heath Street

ARCHITECTS LTD

Bloombsury Design

61b Judd Street

London WC1H 9QT

t 020 7383 7647

f 020 7387 7645

mail@hughcullum.com


Planning: Proposals

Section A-A

1:25@A3 December 2011

HS21A-P024(B)

Proposed Roof Plan

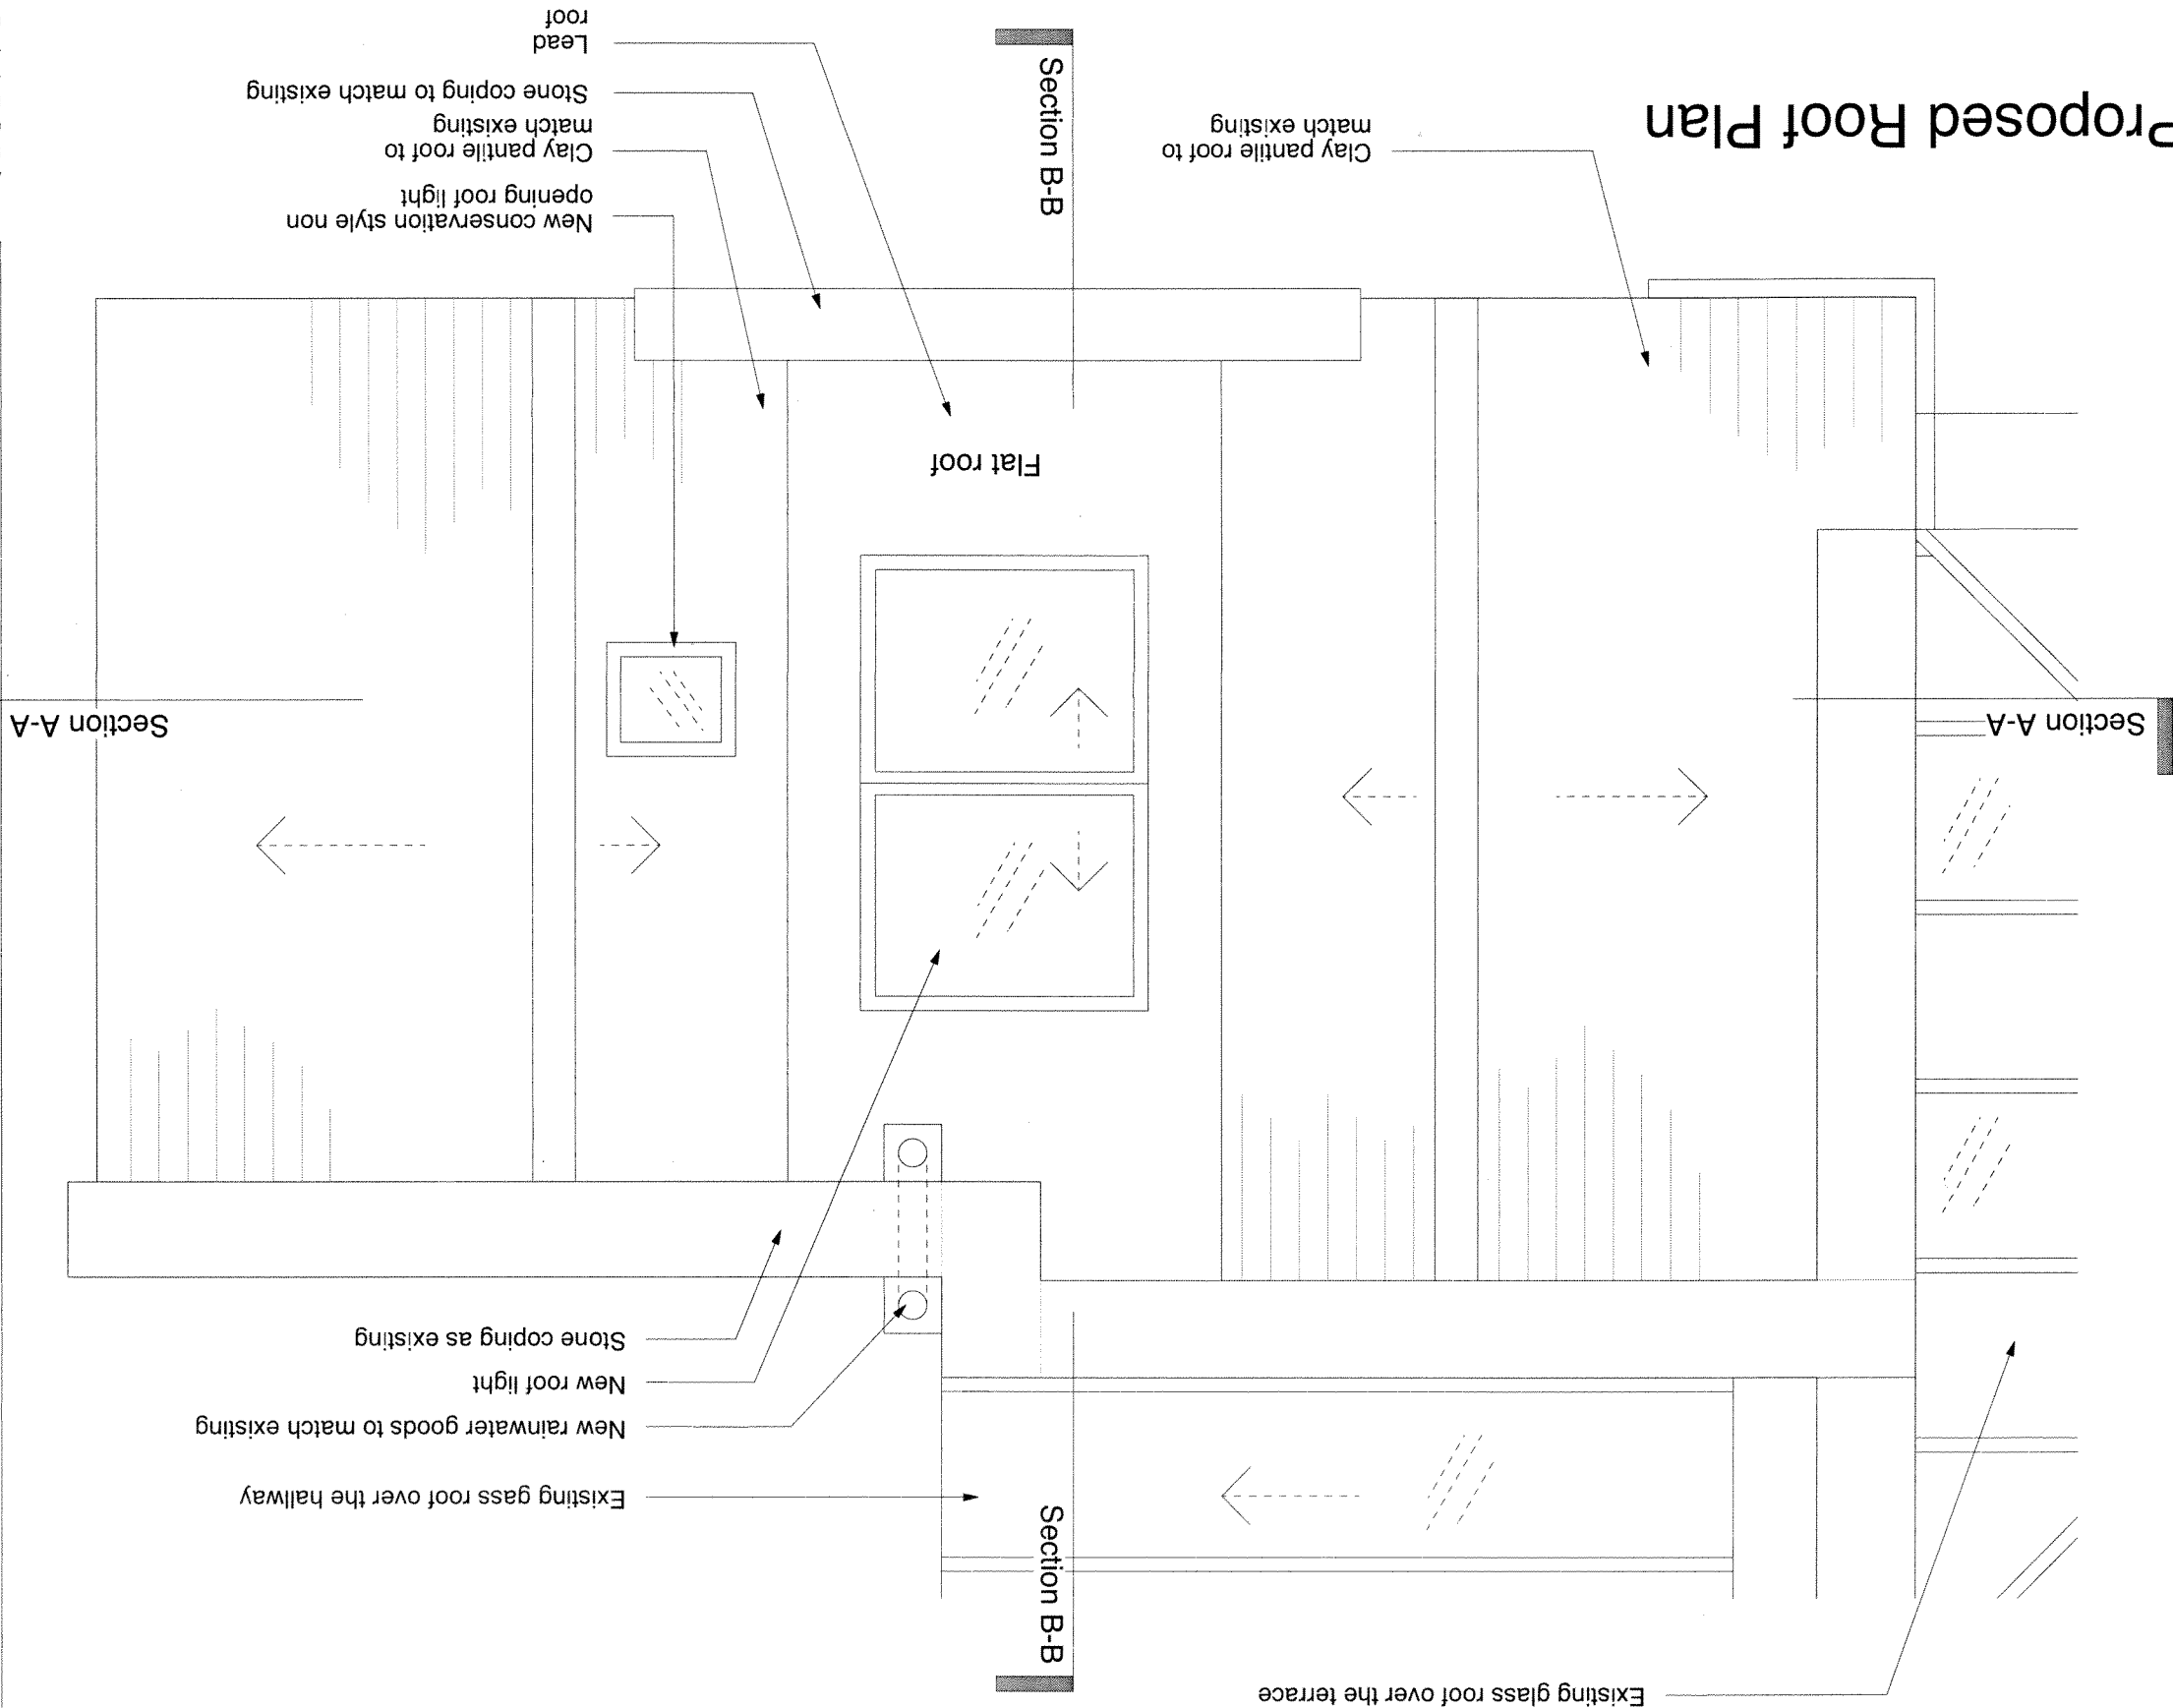

New conservation style non opening roof light
Clay pantile roof to match existing
Stone coping to match existing
Lead roof

Clay pantile roof to match existing

Flat roof

Section A-A

Section B-B

Existing glass roof over the terrace
Existing glass roof over the hallway
New rainwater goods to match existing
New roof light
Stone coping as existing

(C): Small roof light location moved (23.01.12/YH)
(B): Note clarified (18.01.12/YH)
(A): Roof light in en-suite made smaller and non opening with obscured glazing (18.01.12/YH)
(.): Issued for planning (13.12.11/YH)
Revision: Information (date/drawn by)


Proposed
Demolished
Existing

DRAWING KEY

All dimensions to be verified on site
To be read in conjunction with all relevant documents
In the event of discrepancy notify the Architect immediately
This document is copyright of Hugh Cullum Architects Ltd
Issue Status
SK Information
F Feasibility
D Design
P Permissions
S Scheme
T Tender
C Construction
E Existing Condition


HUGH CULLUM
21A Heath Street
BLOOMSBURY DESIGN
61b Judd Street
LONDON WC1H 9QT
t 020 7383 7647
f 020 7387 7645
mail@hughcullum.com
Planning: Proposals
Roof Plan
1:25@A3 December 2011
HS21A-P022(C)

Proposed GF Plan

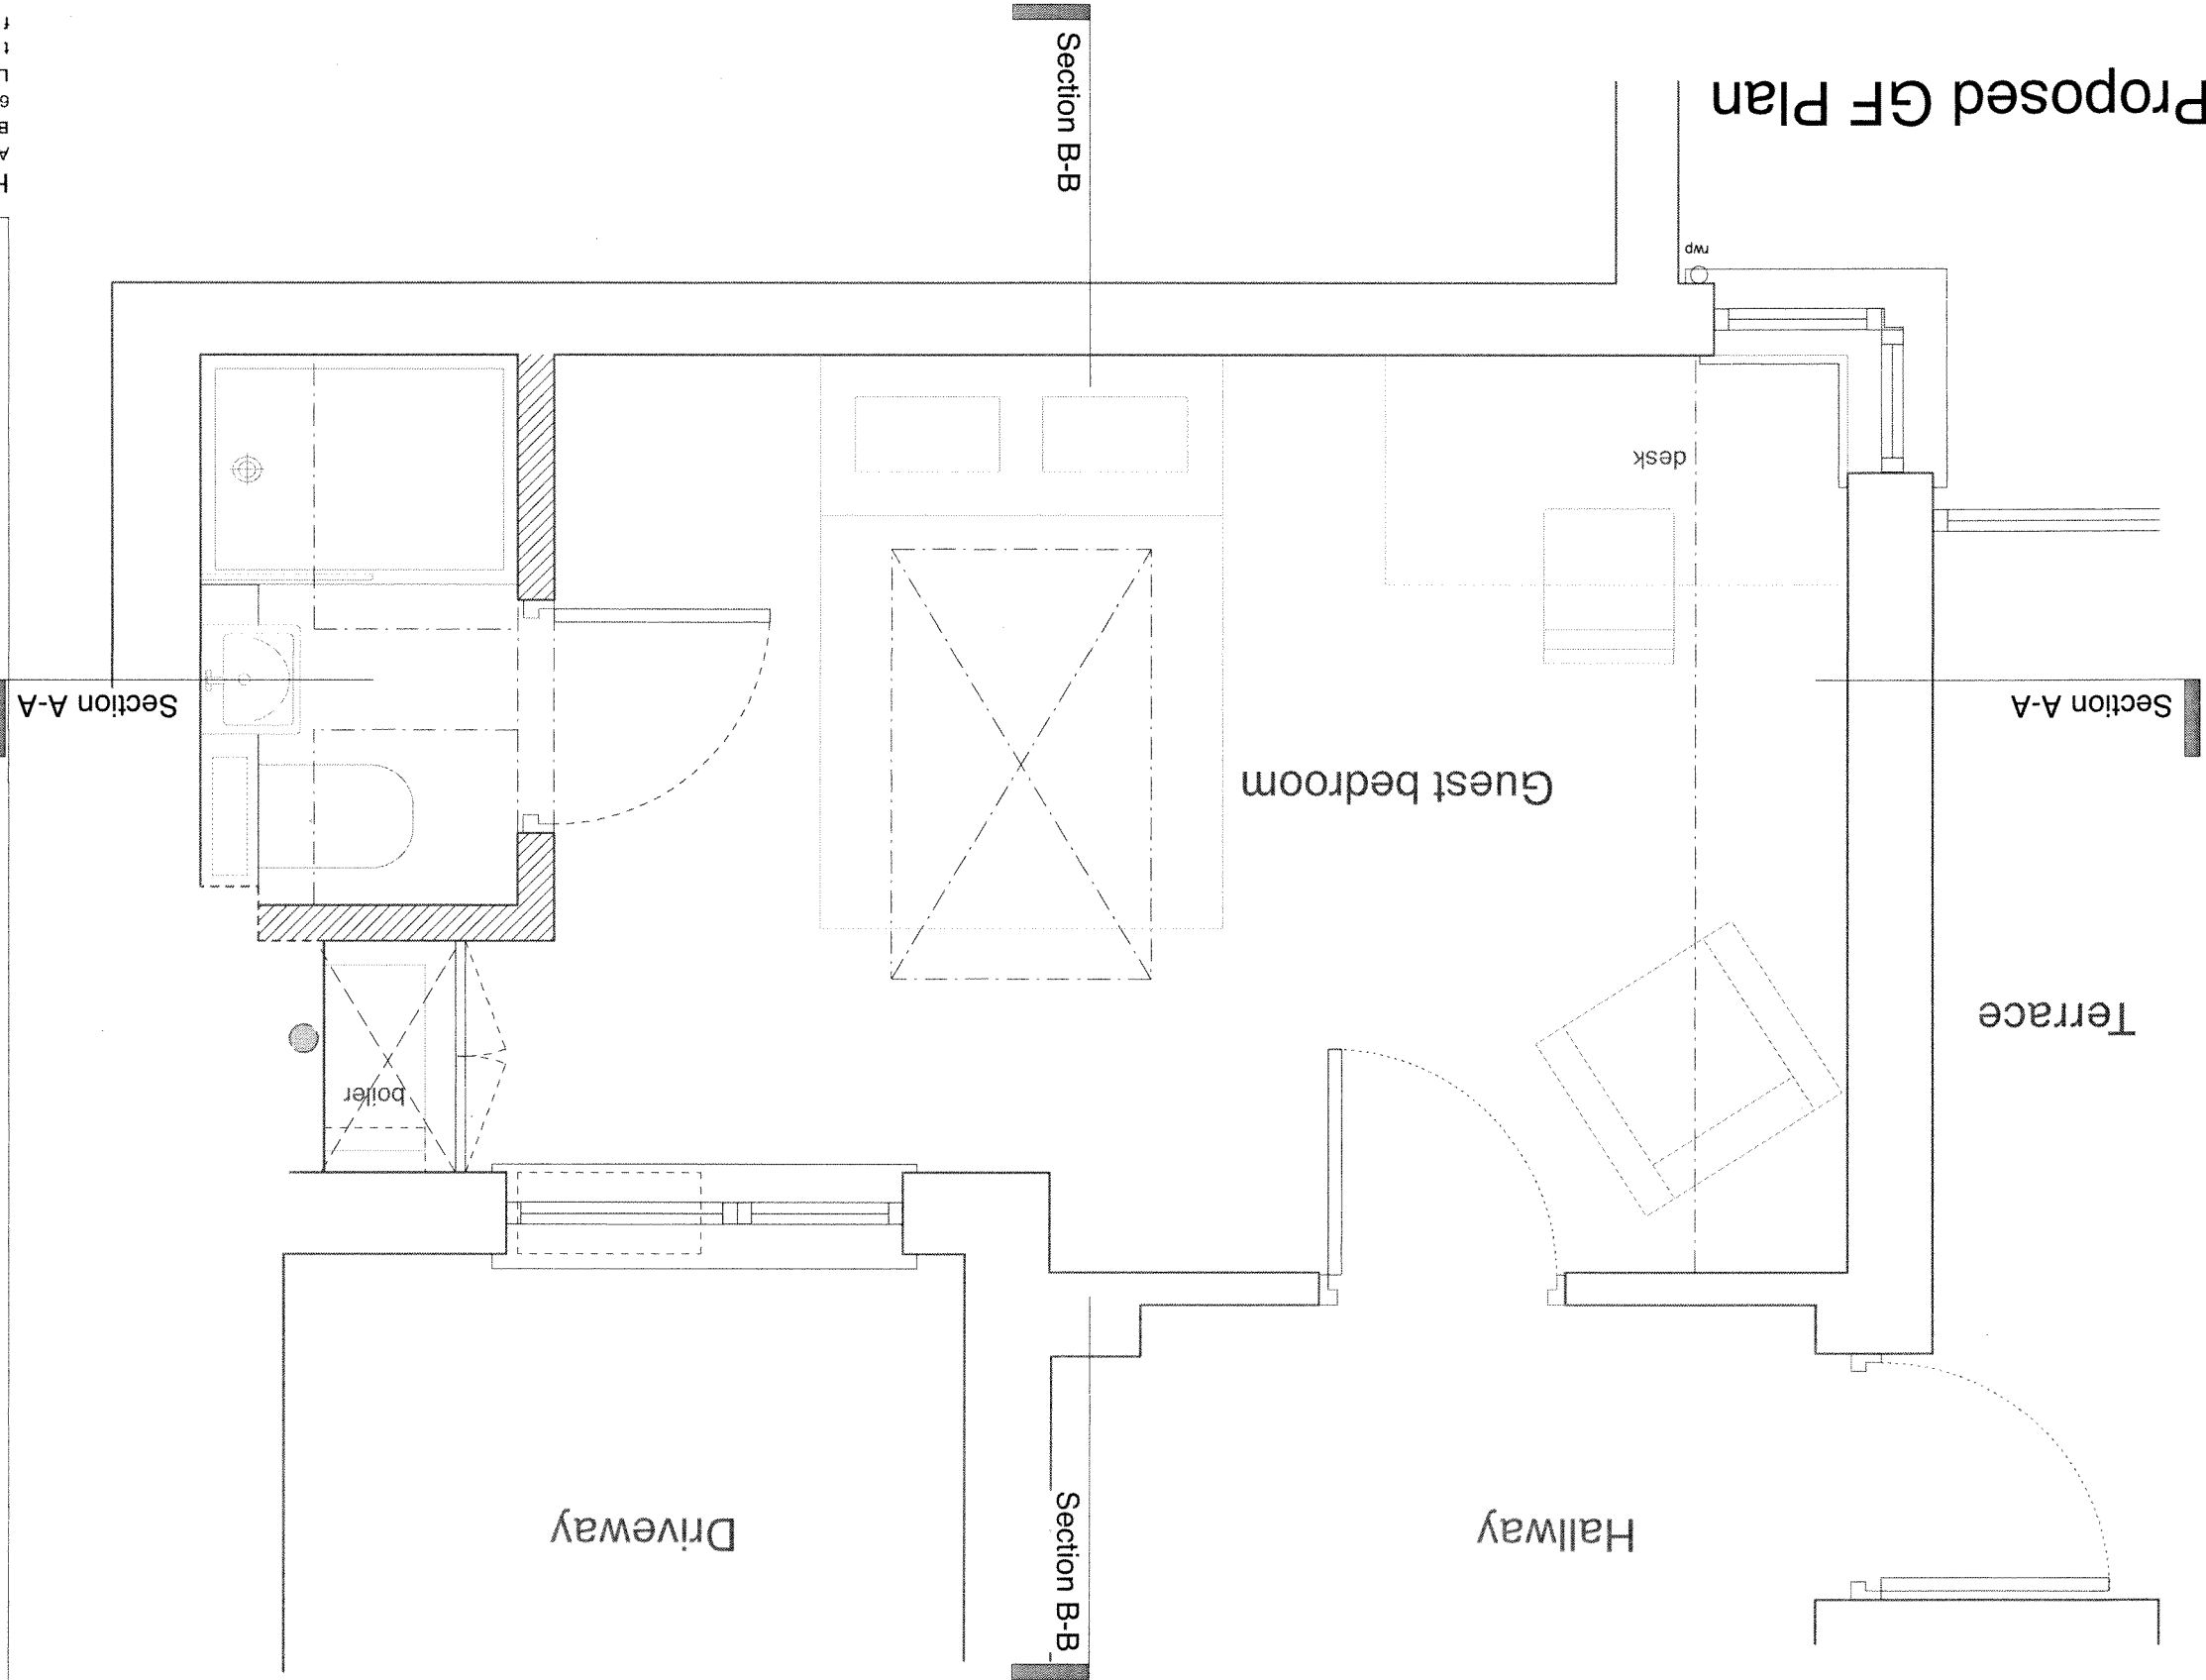

DRAWING KEY

- Existing
- Demolished
- Proposed

 

General Notes

All dimensions to be verified on site

To be read in conjunction with all relevant documents

In the event of discrepancy notify the Architect immediately

This document is copyright of Hugh Cullum Architects Ltd

Issue Status

- SK Information
- F Feasibility
- D Design
- P Permissions
- S Scheme
- T Tender
- C Construction
- E Existing Condition

0 1 2 3 M

(B): Small roof light location moved (23.01.12/YH)

(A): Roof light in en-suite made smaller and non opening with obscured glazing (18.01.12/YH)

(.): Issued for planning (13.12.11/YH)

Revision: Information (date/drawn by)

HUGH CULLUM
21A Heath Street
ARCHITECTS LTD
Bloomsbury Design
61b Judd Street
London WC1H 9QT
t 020 7383 7647
f 020 7387 7645
mail@hughcullum.com

HS21A-P021(B)

1:25@A3 December 2011

Planning: Proposals
GF Plan

21A Heath Street

Sheet 04

13	18	18:23
12	01	01:01
11	12	12:12

[illegible][illegible][illegible]