


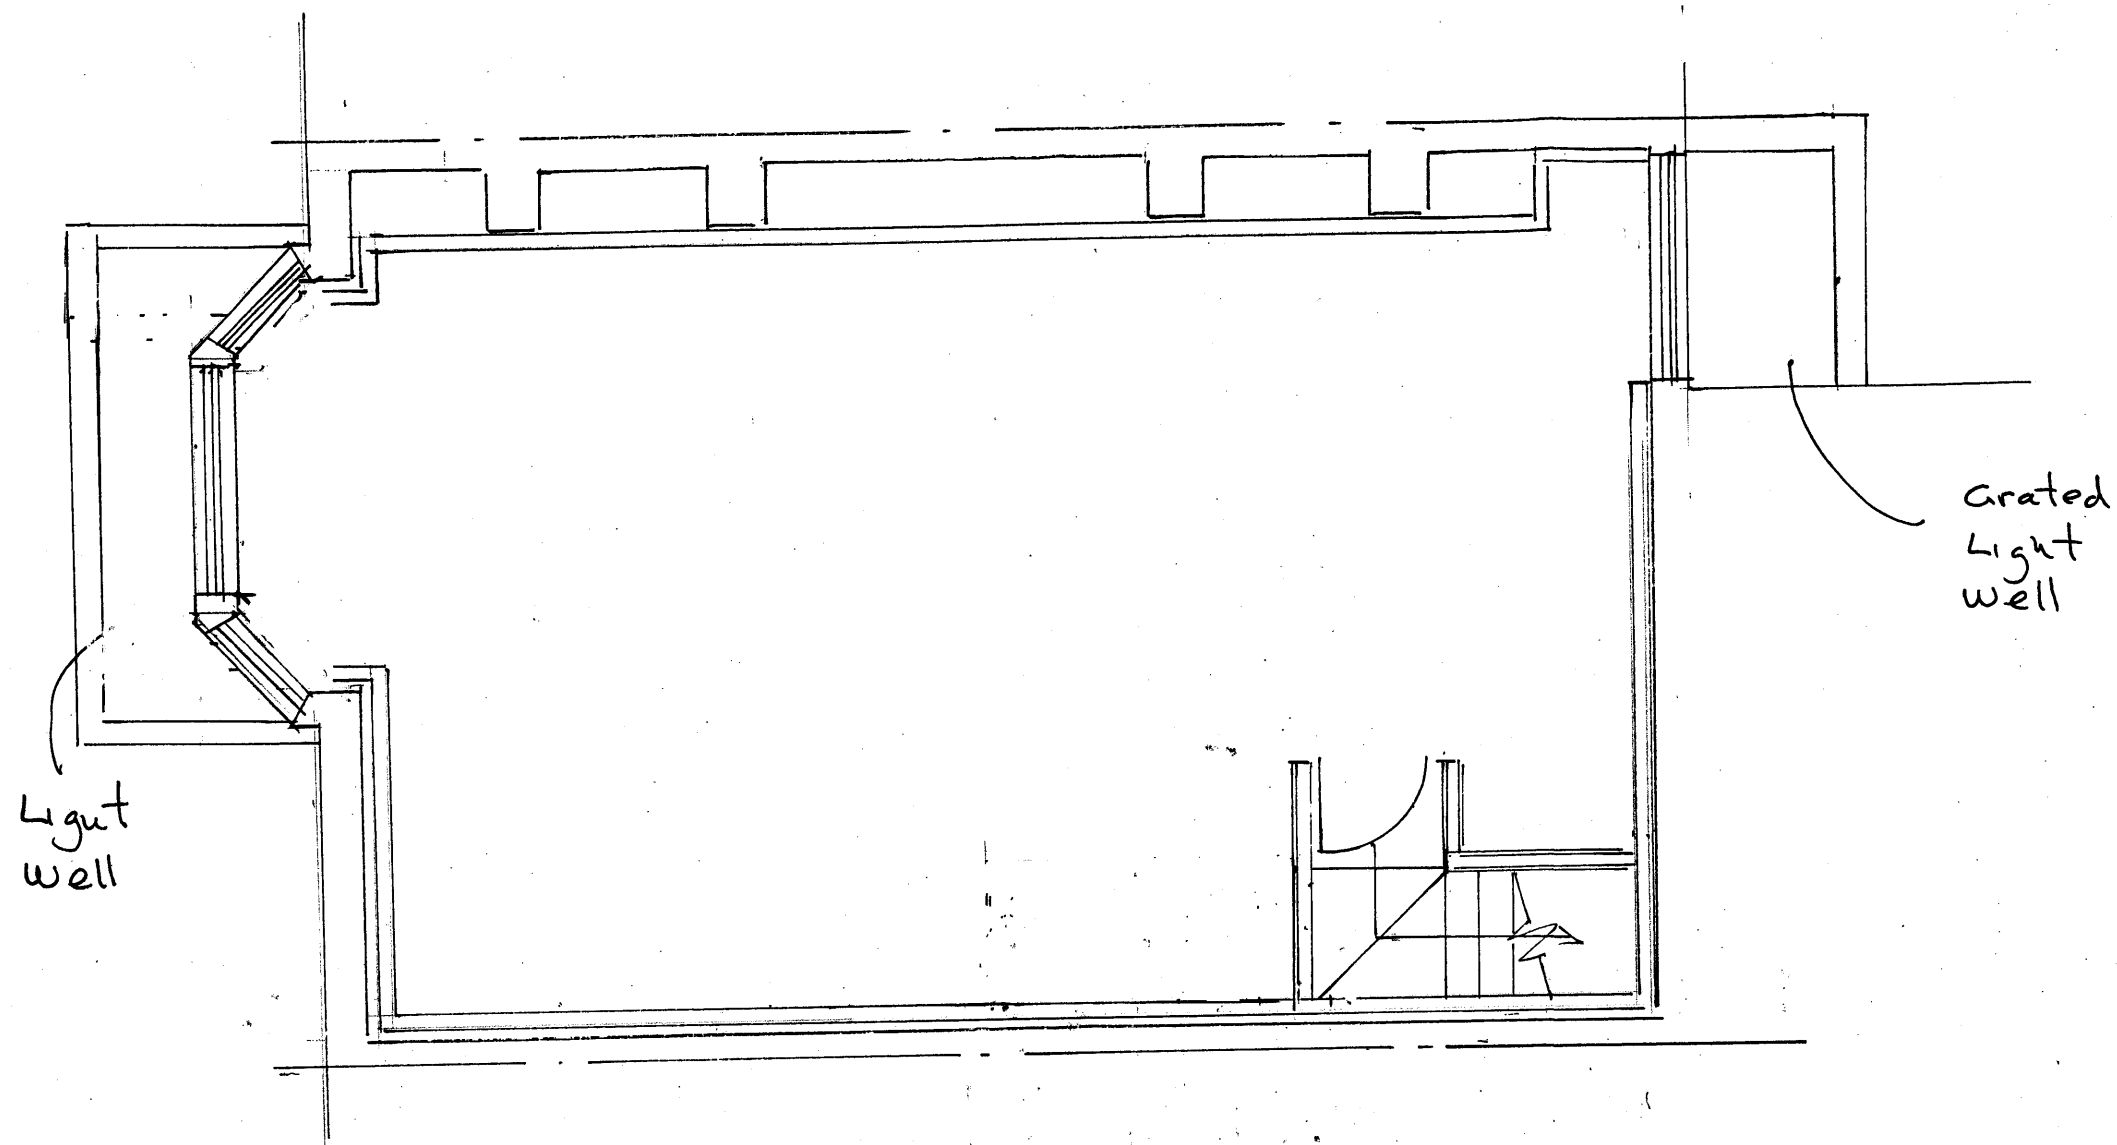

Basement Area

GENERAL NOTES

REV	DATE	DESCRIPTION	BY	APPD

CLIENT

NOAK BRIDGE CONSULTANTS LTD.
294 NOAK HILL ROAD
LAINDON
ESSEX, SS15 4DE.

Telephone 01268 490206
Fax. 01268 417722

TITLE Habitable Basement Area
Floor Plan
49a Hillfield Road
London
NW6 1QD

DATE	October 2011
SCALE	1:50
DRAWN BY	W. Eshmade
DRAWING No.	A3/ 2520/ 207