


SHEET INDEX

DRAWING NUMBER	DRAWING TITLE	SCALE	FORMAT
A-00-00	Cover Sheet	N/A	A3
A-00-01	Site Plan	1:1250	A3
Ex. A-10_Existing Plans			
Ex. A-10-00	Existing Basement Plan	1:50	A3
Ex. A-10-01	Existing Ground Floor Plan	1:50	A3
Ex. A-10-02	Existing First Floor Plan	1:50	A3
Ex. A-10-03	Existing Second Floor Plan	1:50	A3
Ex. A-10-04	Existing Roof Plan	1:50	A3
Ex. A-15_Existing Section			
Ex. A-15-01	Existing Section A	1:50	A3
Ex. A-20_Existing Elevations			
Ex. A-20-01	Existing North Elevation	1:50	A3
Ex. A-20-02	Existing South Elevation	1:50	A3
Ex. A-20-03	Existing East Elevation	1:50	A3
P. A-10_Proposed Plan Alterations			
P. A-20-00	Proposed Basement Plan	1:50	A3
P. A-20-01	Proposed Ground Floor Plan	1:50	A3
P. A-20-02	Proposed First Floor Plan	1:50	A3
P. A-20-03	Proposed Second Floor Plan	1:50	A3
P. A-20-04	Proposed Roof Plan	1:50	A3
P. A-15_Proposed Section			
P. A-15-01	Proposed Section A	1:50	A3
P. A-20_Proposed Elevation Alterations			
P. A-20-01	Existing North Elevation	1:50	A3
P. A-20-02	Existing South Elevation	1:50	A3
P. A-20-03	Existing East Elevation	1:50	A3

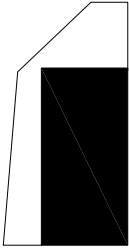

Project Name
2 Bisham Gardens

Address
2 Bisham Gardens,
Highgate, N6
London

JSF

LONDON
t : +441329 833598

NEW YORK
t: +1347 933 3816

Notes

NOT FOR CONSTRUCTION

Phase
CHANGE OF USE
APPLICATION

Scale
N/A


Paper Size
A3

Date
22/01/2012

Title
SHEET INDEX

Drawing No

A-00-00

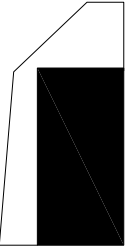

Project Name

2 Bisham Gardens

Address

2 Bisham Gardens,
Highgate, N6
London

JSF

LONDON
t: +441329 833598

NEW YORK
t: +1347 933 3816

Notes

NOT FOR CONSTRUCTION

Phase

CHANGE OF USE
APPLICATION

Scale

1:2500

Paper Size

A3

Date

22/01/2012

Title

SITE PLAN

Drawing No



A-00-01



1 SITE PLAN
SCALE 1:1250



2 SITE PLAN
SCALE 1:500

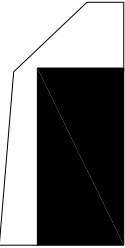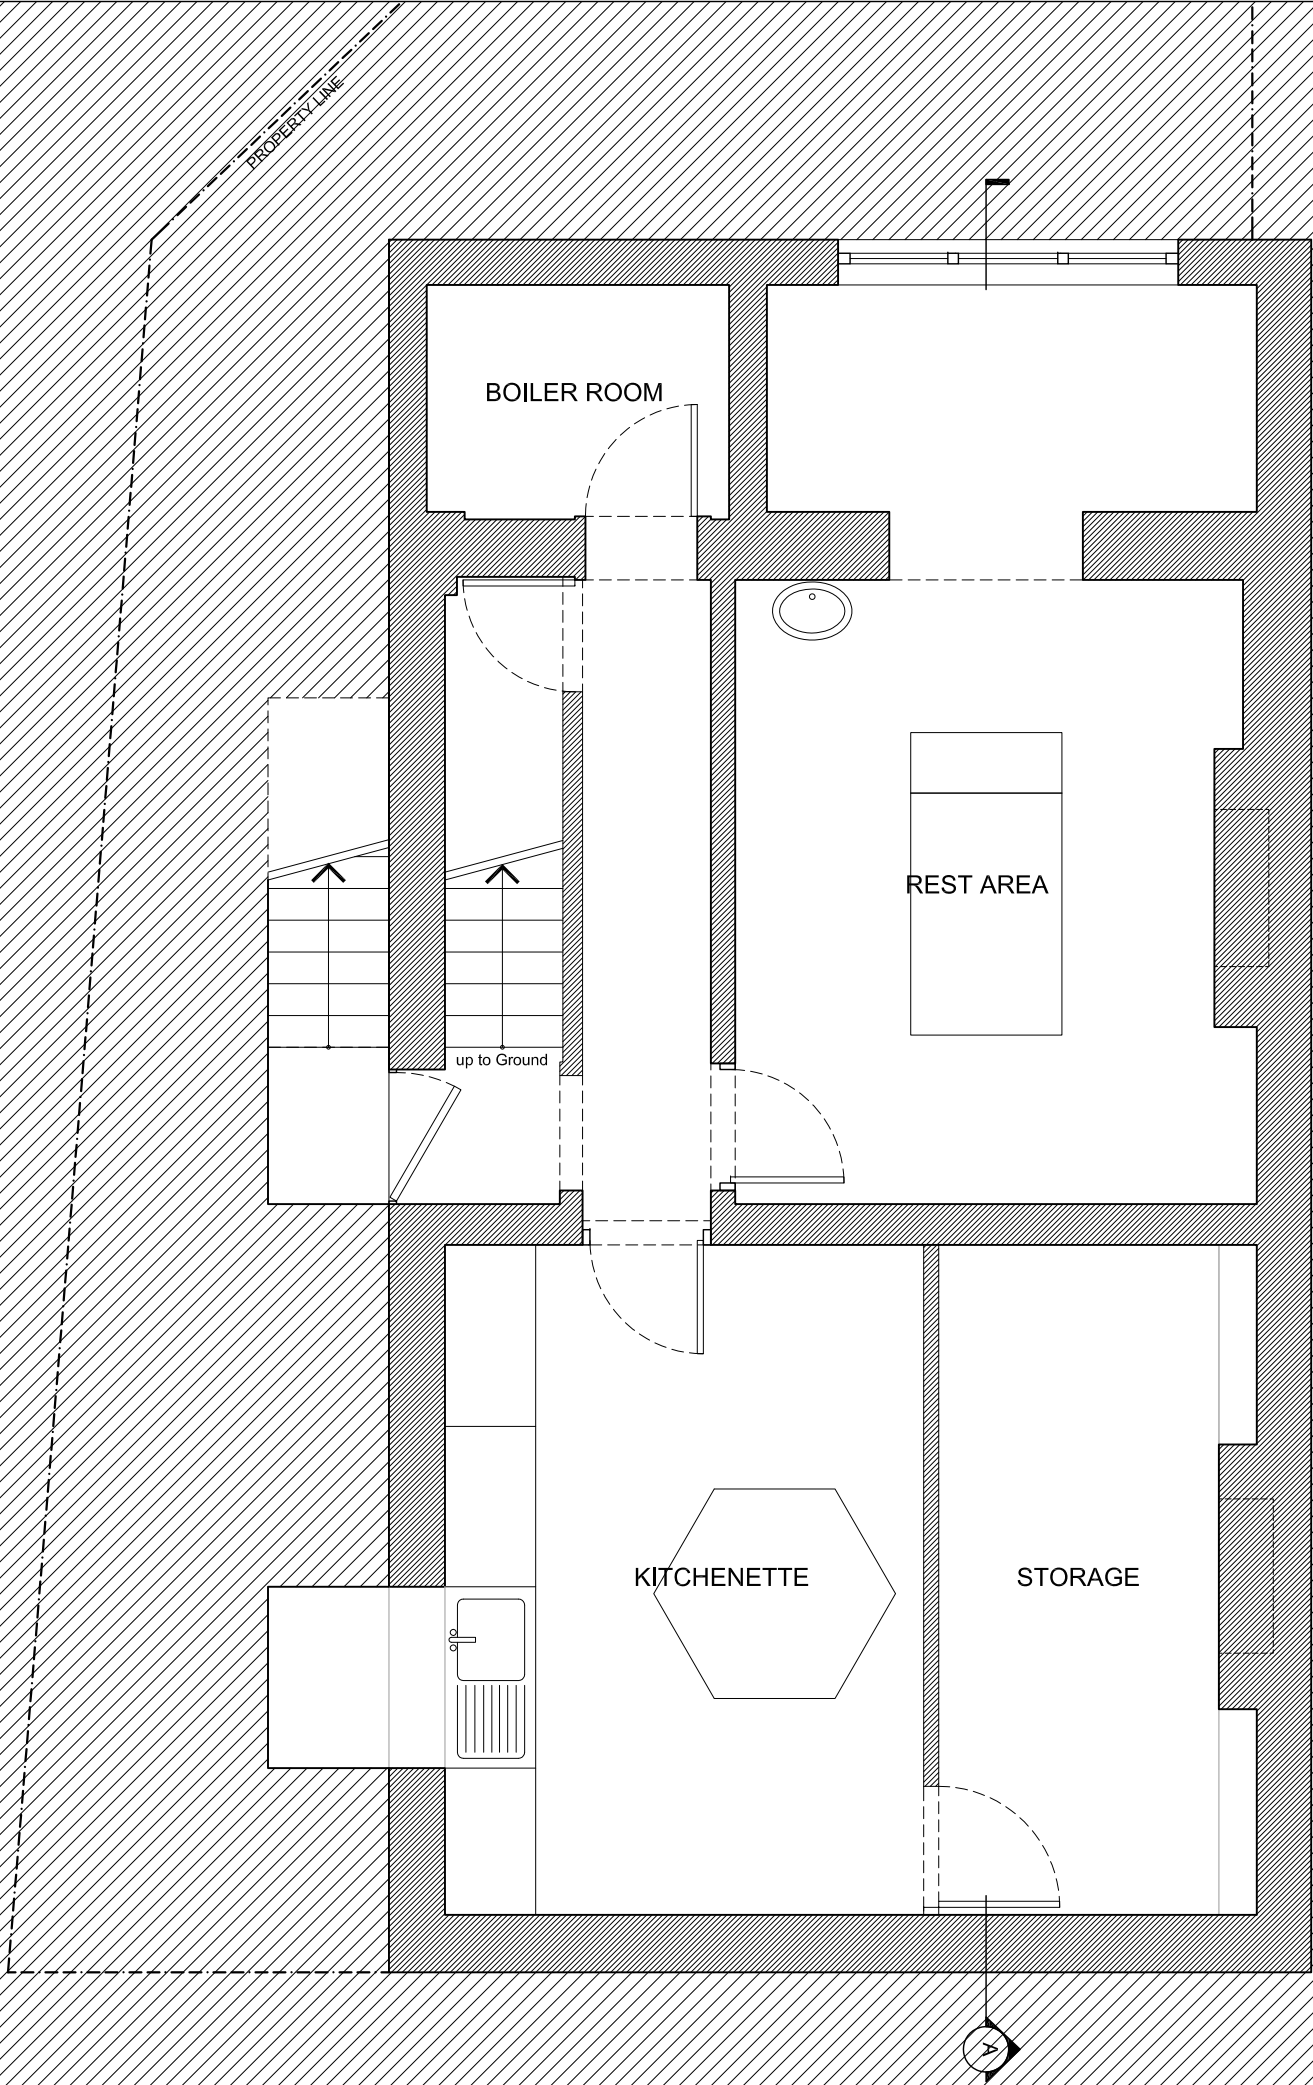

Project Name
2 Bisham Gardens

Address
2 Bisham Gardens,
Highgate, N6
London

JSF

LONDON
t : +441329 833598

NEW YORK
t : +1347 933 3816

Notes

NOT FOR CONSTRUCTION

Phase
**CHANGE OF USE
APPLICATION**

Scale
1:50



Paper Size
A3

Date
22/01/2012

Title
**EXISTING
BASEMENT FL PLAN**

Drawing No

Ex. A-10-00

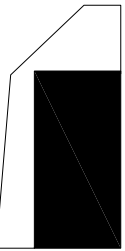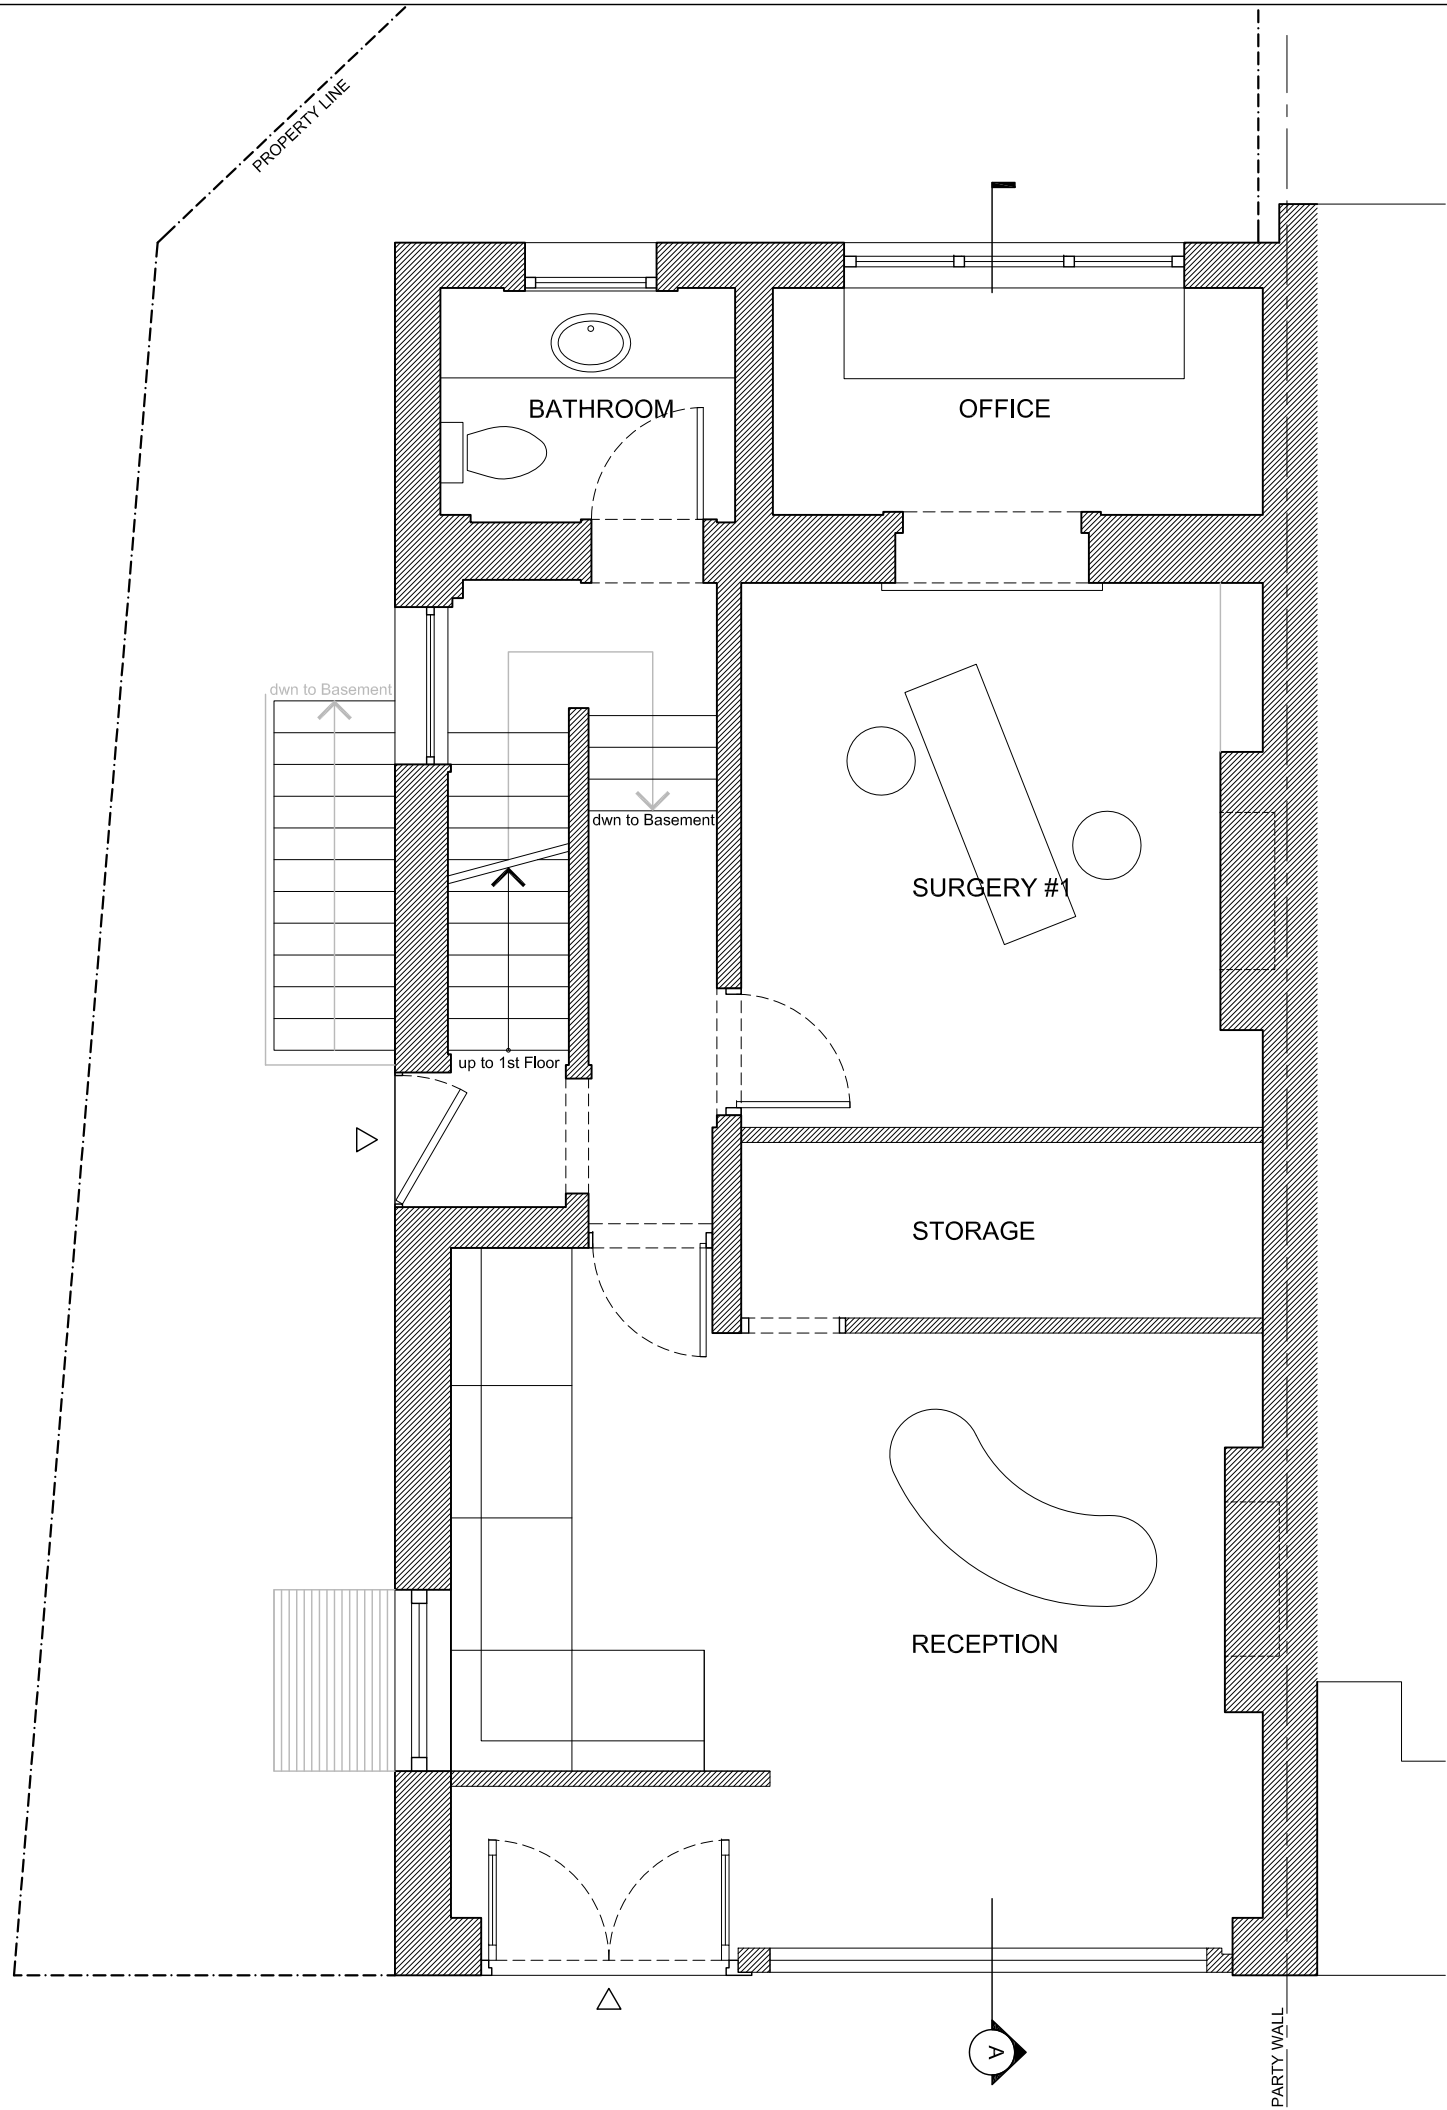

Project Name
2 Bisham Gardens

Address
2 Bisham Gardens,
Highgate, N6
London

JSF

LONDON
t : +441329 833598

NEW YORK
t: +1347 933 3816

Notes

NOT FOR CONSTRUCTION

Phase
**CHANGE OF USE
APPLICATION**

Scale
1:50



Paper Size
A3

Date
22/01/2012

Title
**EXISTING
GROUND FL PLAN**

Drawing No

Ex. A-10-01

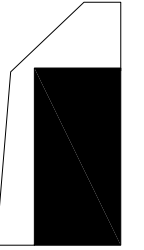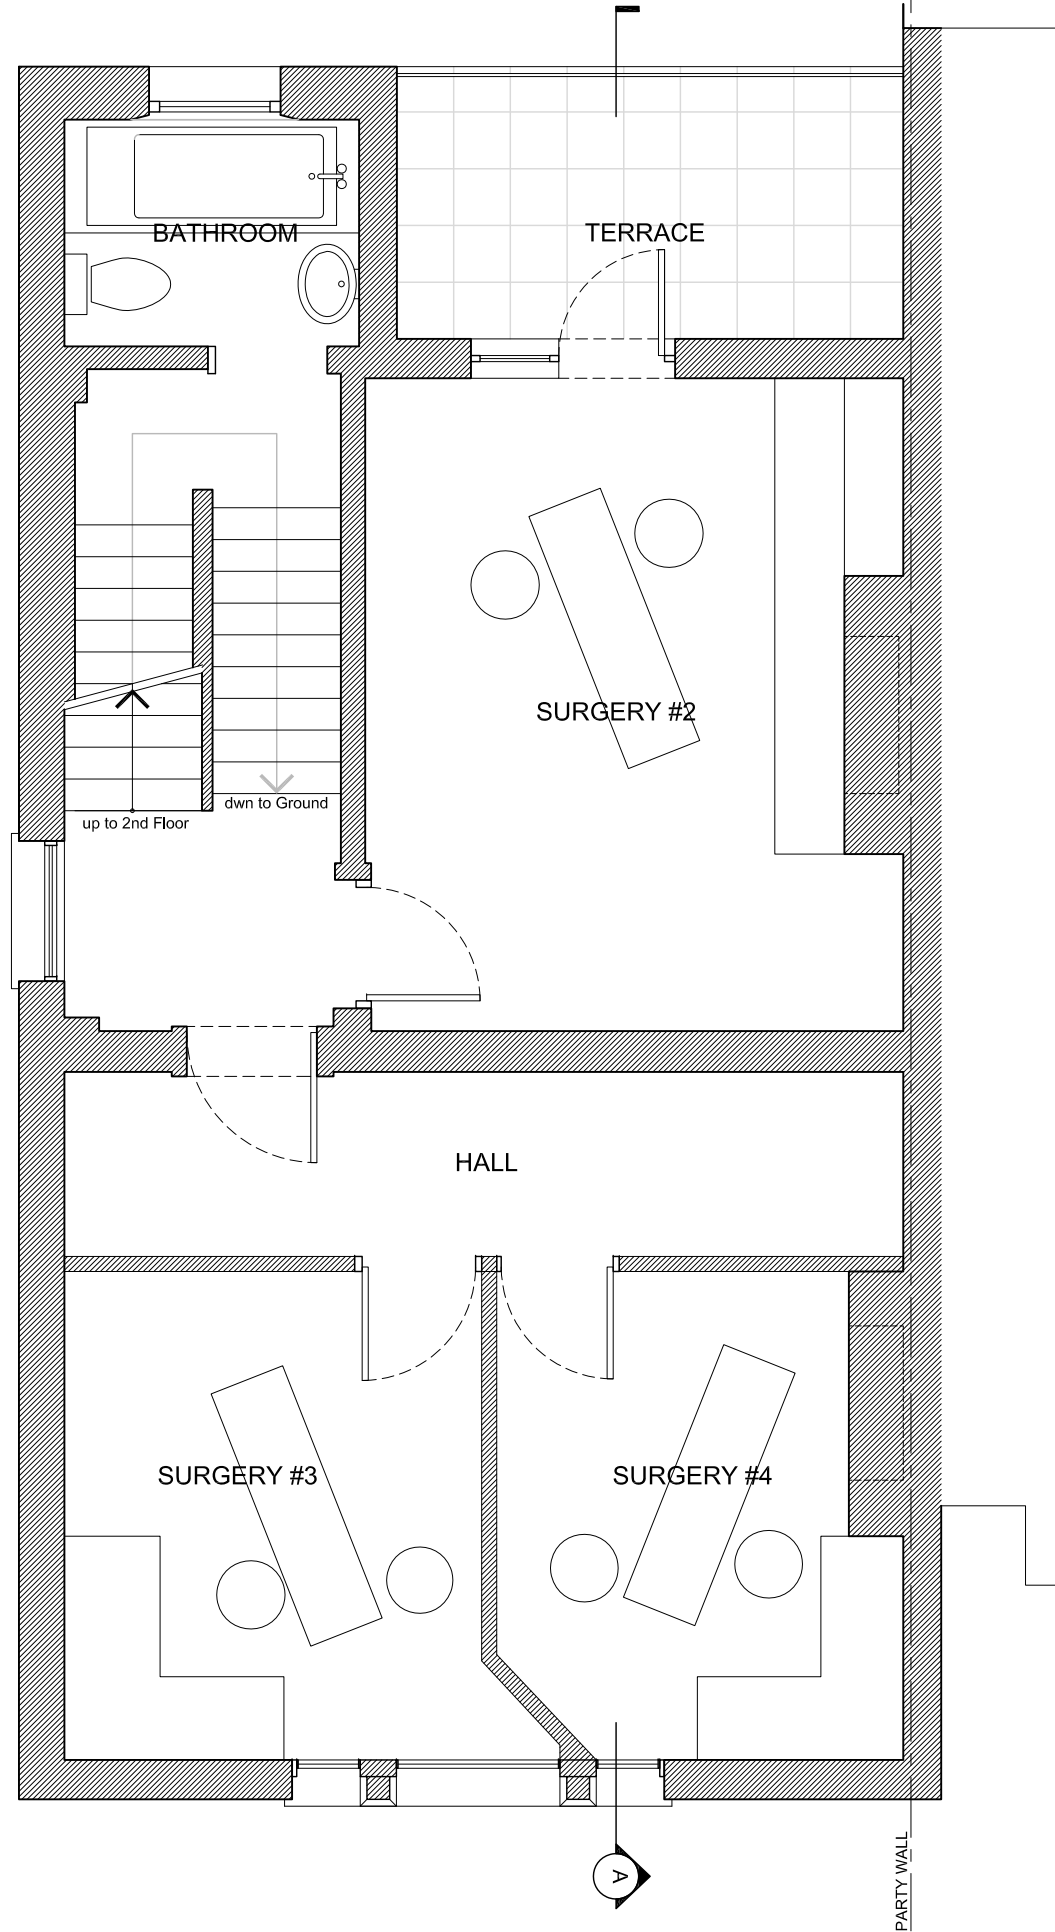

Project Name
2 Bisham Gardens

Address
2 Bisham Gardens,
Highgate, N6
London

JSF

LONDON
t : +441329 833598

NEW YORK
t : +1347 933 3816

Notes

NOT FOR CONSTRUCTION

Phase
**CHANGE OF USE
APPLICATION**

Scale
1:50



Paper Size
A3

Date
22/01/2012

Title
**EXISTING
FIRST FLOOR PLAN**

Drawing No

Ex. A-10-02

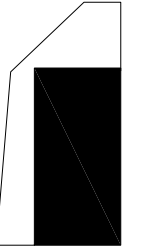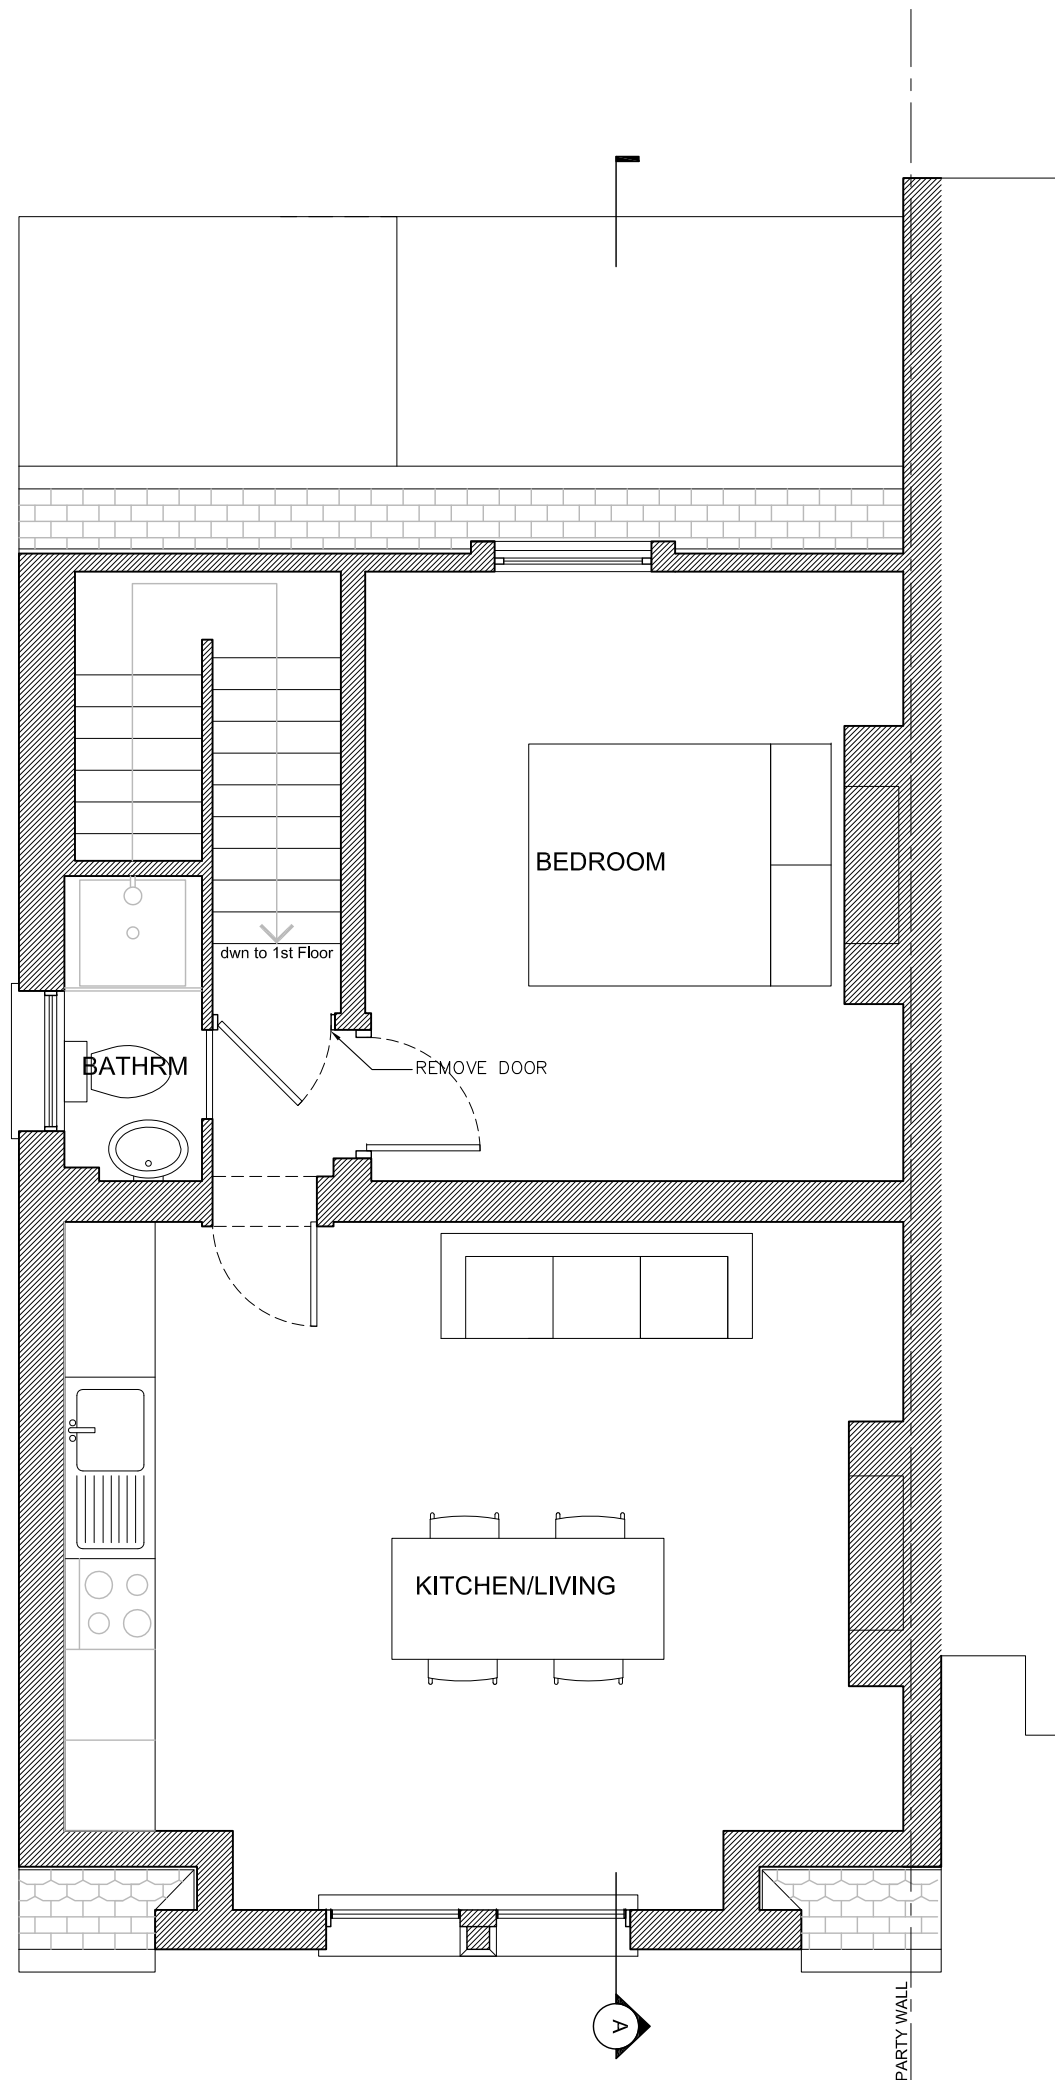

Project Name
2 Bisham Gardens

Address
2 Bisham Gardens,
Highgate, N6
London

JSF

LONDON
t : +441329 833598

NEW YORK
t : +1347 933 3816

Notes

NOT FOR CONSTRUCTION

Phase
**CHANGE OF USE
APPLICATION**

Scale
1:50




Paper Size
A3

Date
22/01/2012

Title
**EXISTING
SECOND FL PLAN**

Drawing No

Ex. A-10-03

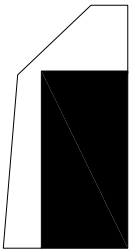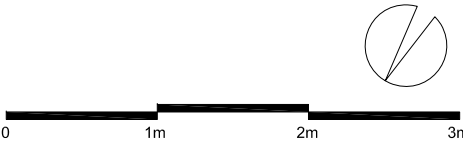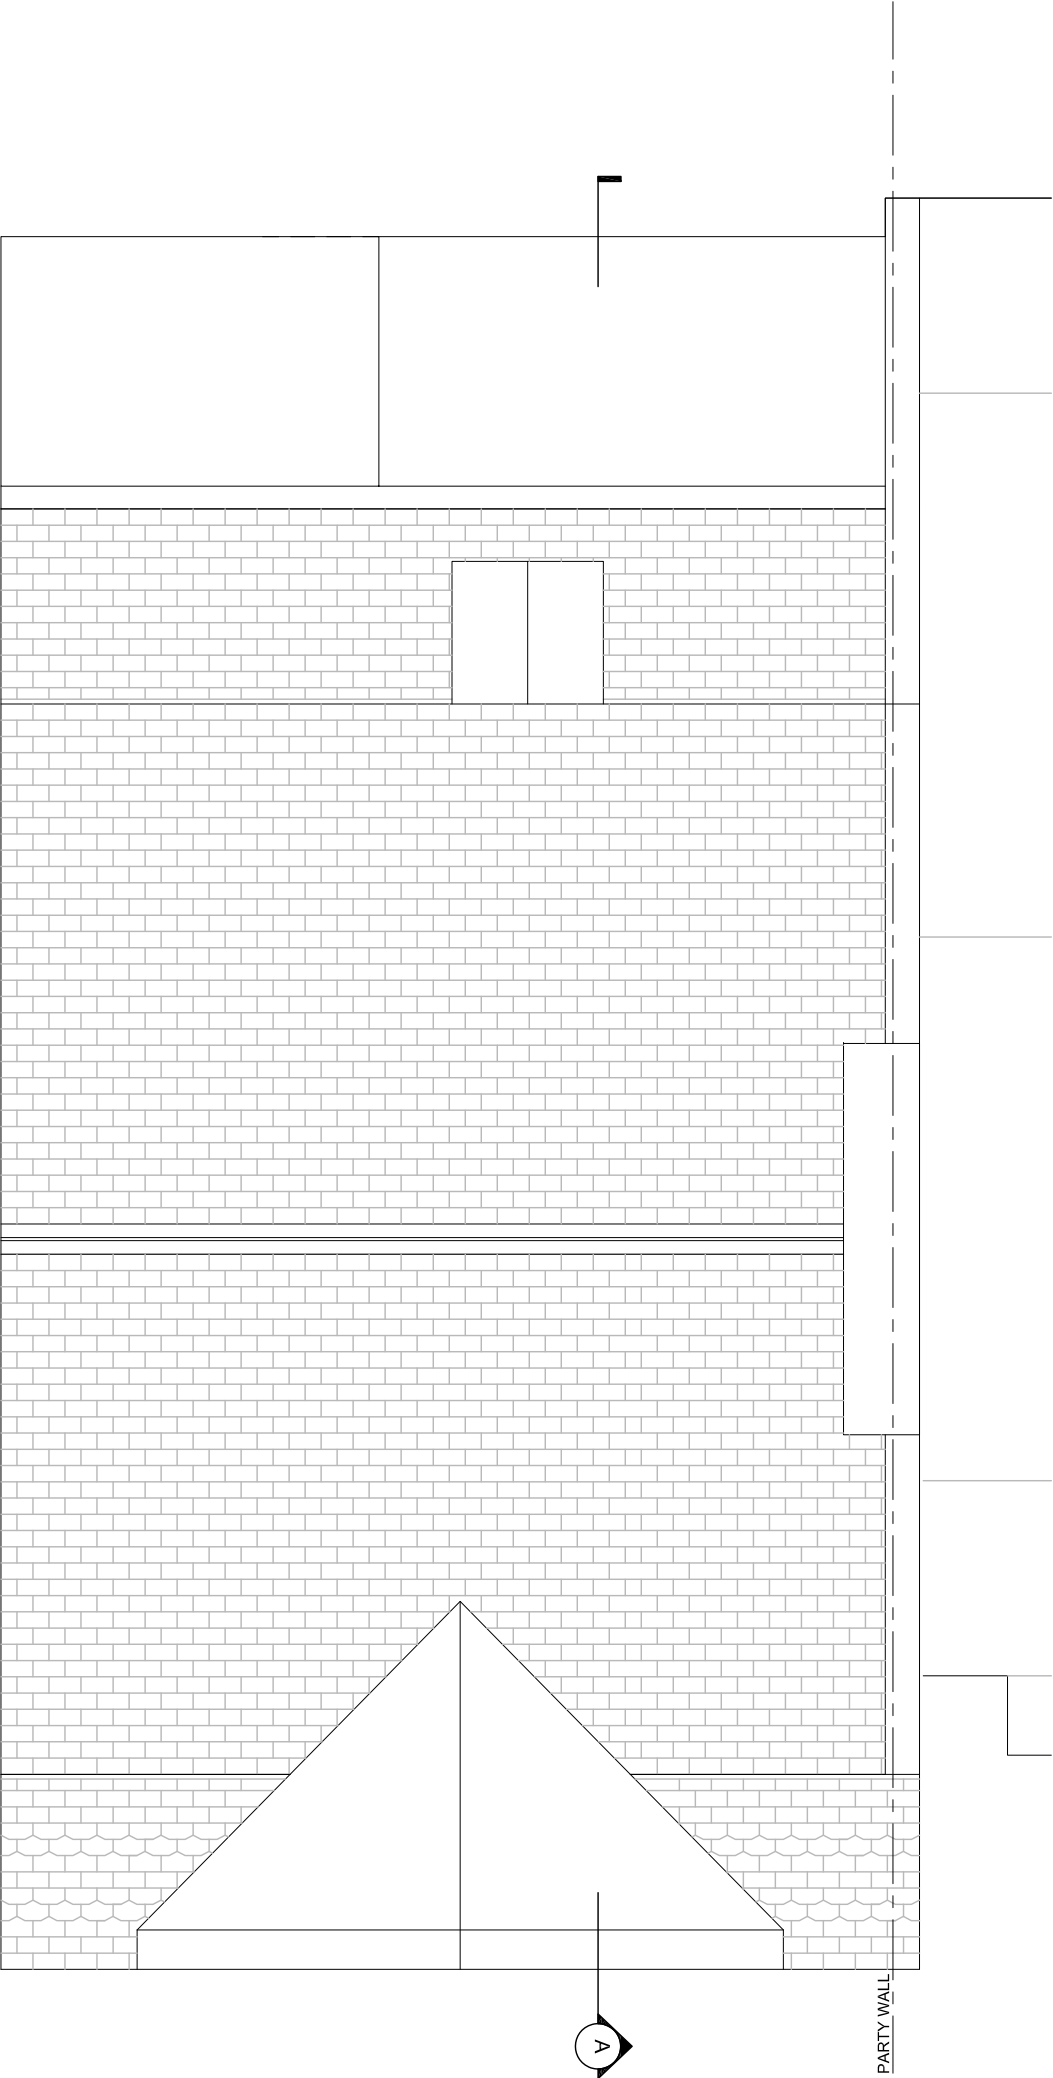

Project Name
2 Bisham Gardens

Address
2 Bisham Gardens,
Highgate, N6
London

JSF

LONDON
t : +441329 833598

NEW YORK
t : +1347 933 3816

Notes

NOT FOR CONSTRUCTION

Phase
**CHANGE OF USE
APPLICATION**

Scale
1:50


Paper Size
A3

Date
22/01/2012

Title
**EXISTING
ROOF PLAN**

Drawing No

Ex. A-10-04

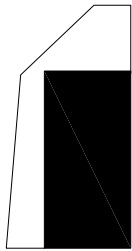

Project Name
2 Bisham Gardens

Address
2 Bisham Gardens,
Highgate, N6
London

JSF

LONDON
t : +441329 833598

NEW YORK
t : +1347 933 3816

Notes

NOT FOR CONSTRUCTION

Phase
**CHANGE OF USE
APPLICATION**

Scale
1:50


Paper Size
A3

Date
22/01/2012

Title
**EXISTING
SECTION
A**

Drawing No

Ex. A-15-01

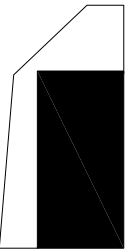

Project Name
2 Bisham Gardens

Address
2 Bisham Gardens,
Highgate, N6
London

JSF

LONDON
t : +441329 833598

NEW YORK
t : +1347 933 3816

Notes

NOT FOR CONSTRUCTION

Phase
**CHANGE OF USE
APPLICATION**

Scale
1:50


Paper Size
A3

Date
22/01/2012

Title
**EXISTING
NORTH ELEVATION
(FRONT)**

Drawing No

Ex. A-20-01

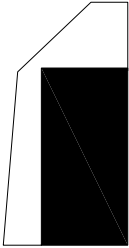

Project Name
2 Bisham Gardens

Address
2 Bisham Gardens,
Highgate, N6
London

JSF

LONDON
t : +441329 833598

NEW YORK
t: +1347 933 3816

Notes

NOT FOR CONSTRUCTION

Phase
**CHANGE OF USE
APPLICATION**

Scale
1:50


Paper Size
A3

Date
22/01/2012

Title
**EXISTING
SOUTH ELEVATION
(BACK)**

Drawing No

Ex. A-20-02

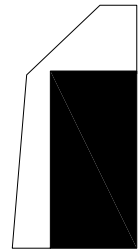

Project Name
2 Bisham Gardens

Address
2 Bisham Gardens,
Highgate, N6
London

JSF

LONDON
t : +441329 833598

NEW YORK
t : +1347 933 3816

Notes

NOT FOR CONSTRUCTION

Phase
**CHANGE OF USE
APPLICATION**

Scale
1:50



Paper Size
A3

Date
22/01/2012

Title
**EXISTING
EAST ELEVATION
(SIDE)**

Drawing No

Ex. A-20-03

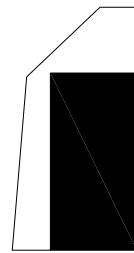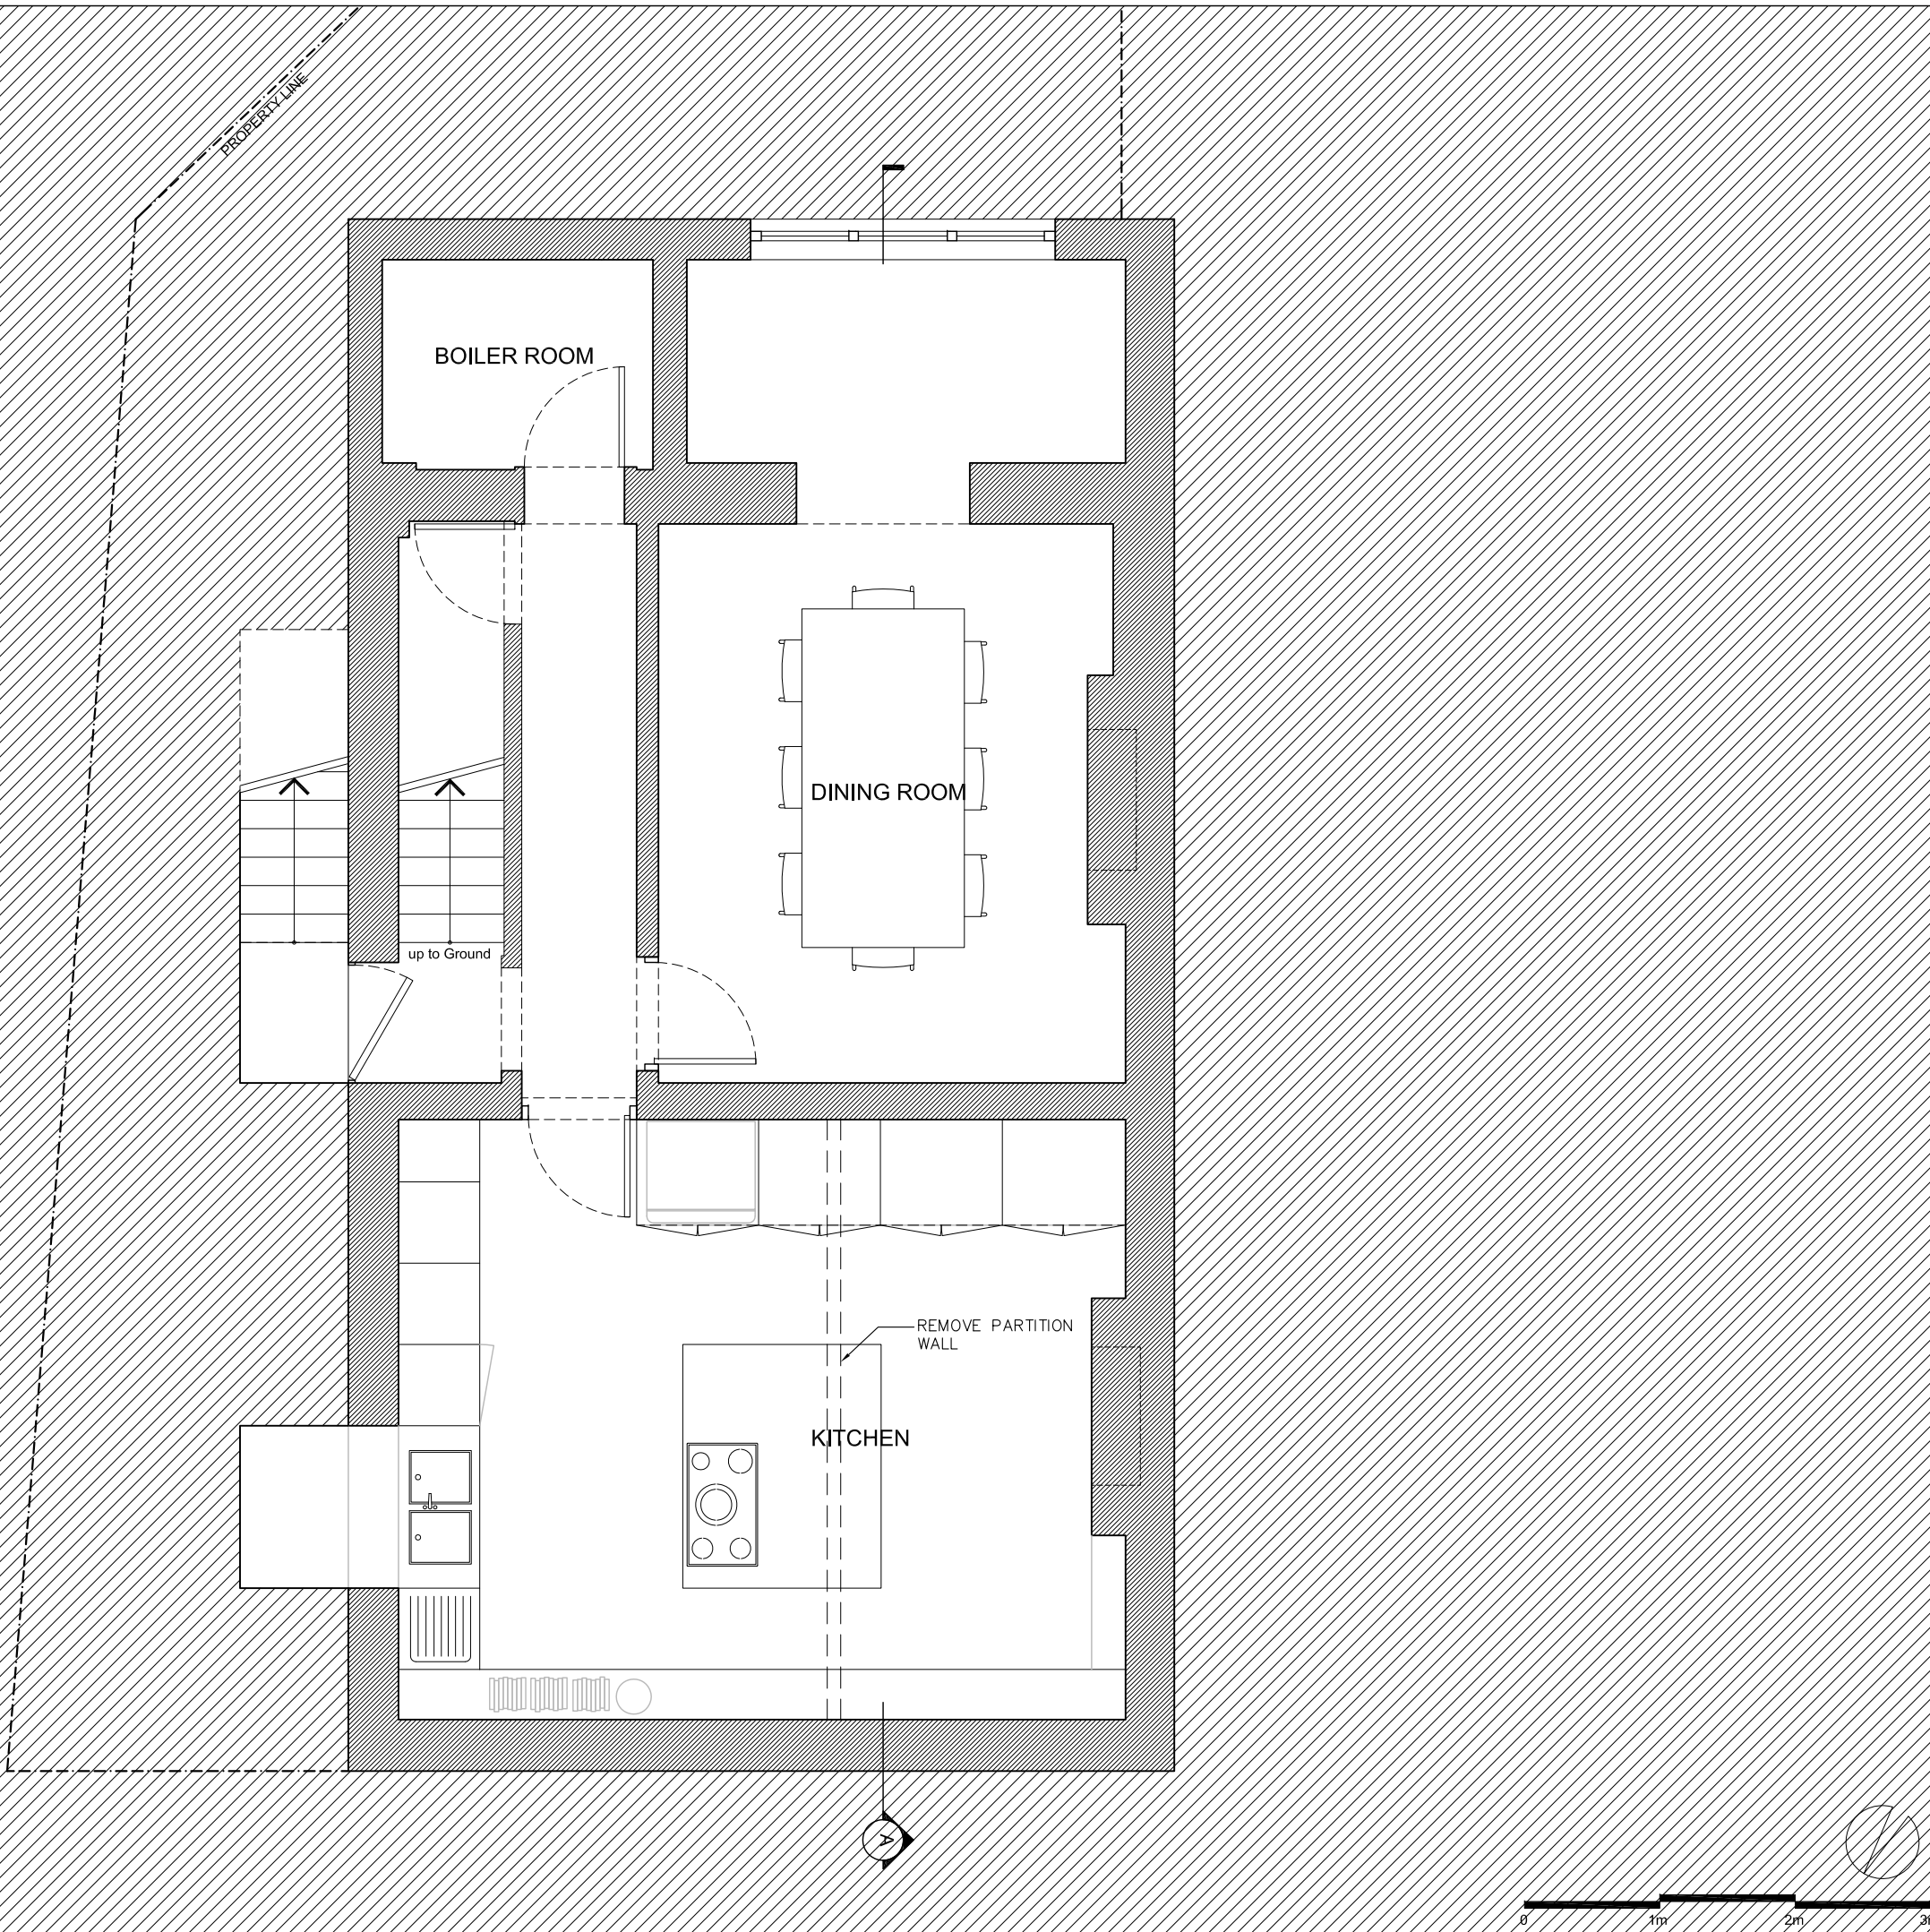

Project Name
2 Bisham Gardens

Address
2 Bisham Gardens,
Highgate, N6
London

JSF

LONDON
t : +441329 833598

NEW YORK
t : +1347 933 3816

Notes

NOT FOR CONSTRUCTION

Phase
**CHANGE OF USE
APPLICATION**

Scale
1:50



Paper Size
A3

Date
22/01/2012

Title
**PROPOSED
BASEMENT FL PLAN**

Drawing No

P. A-10-00

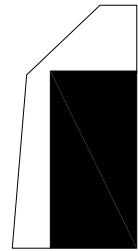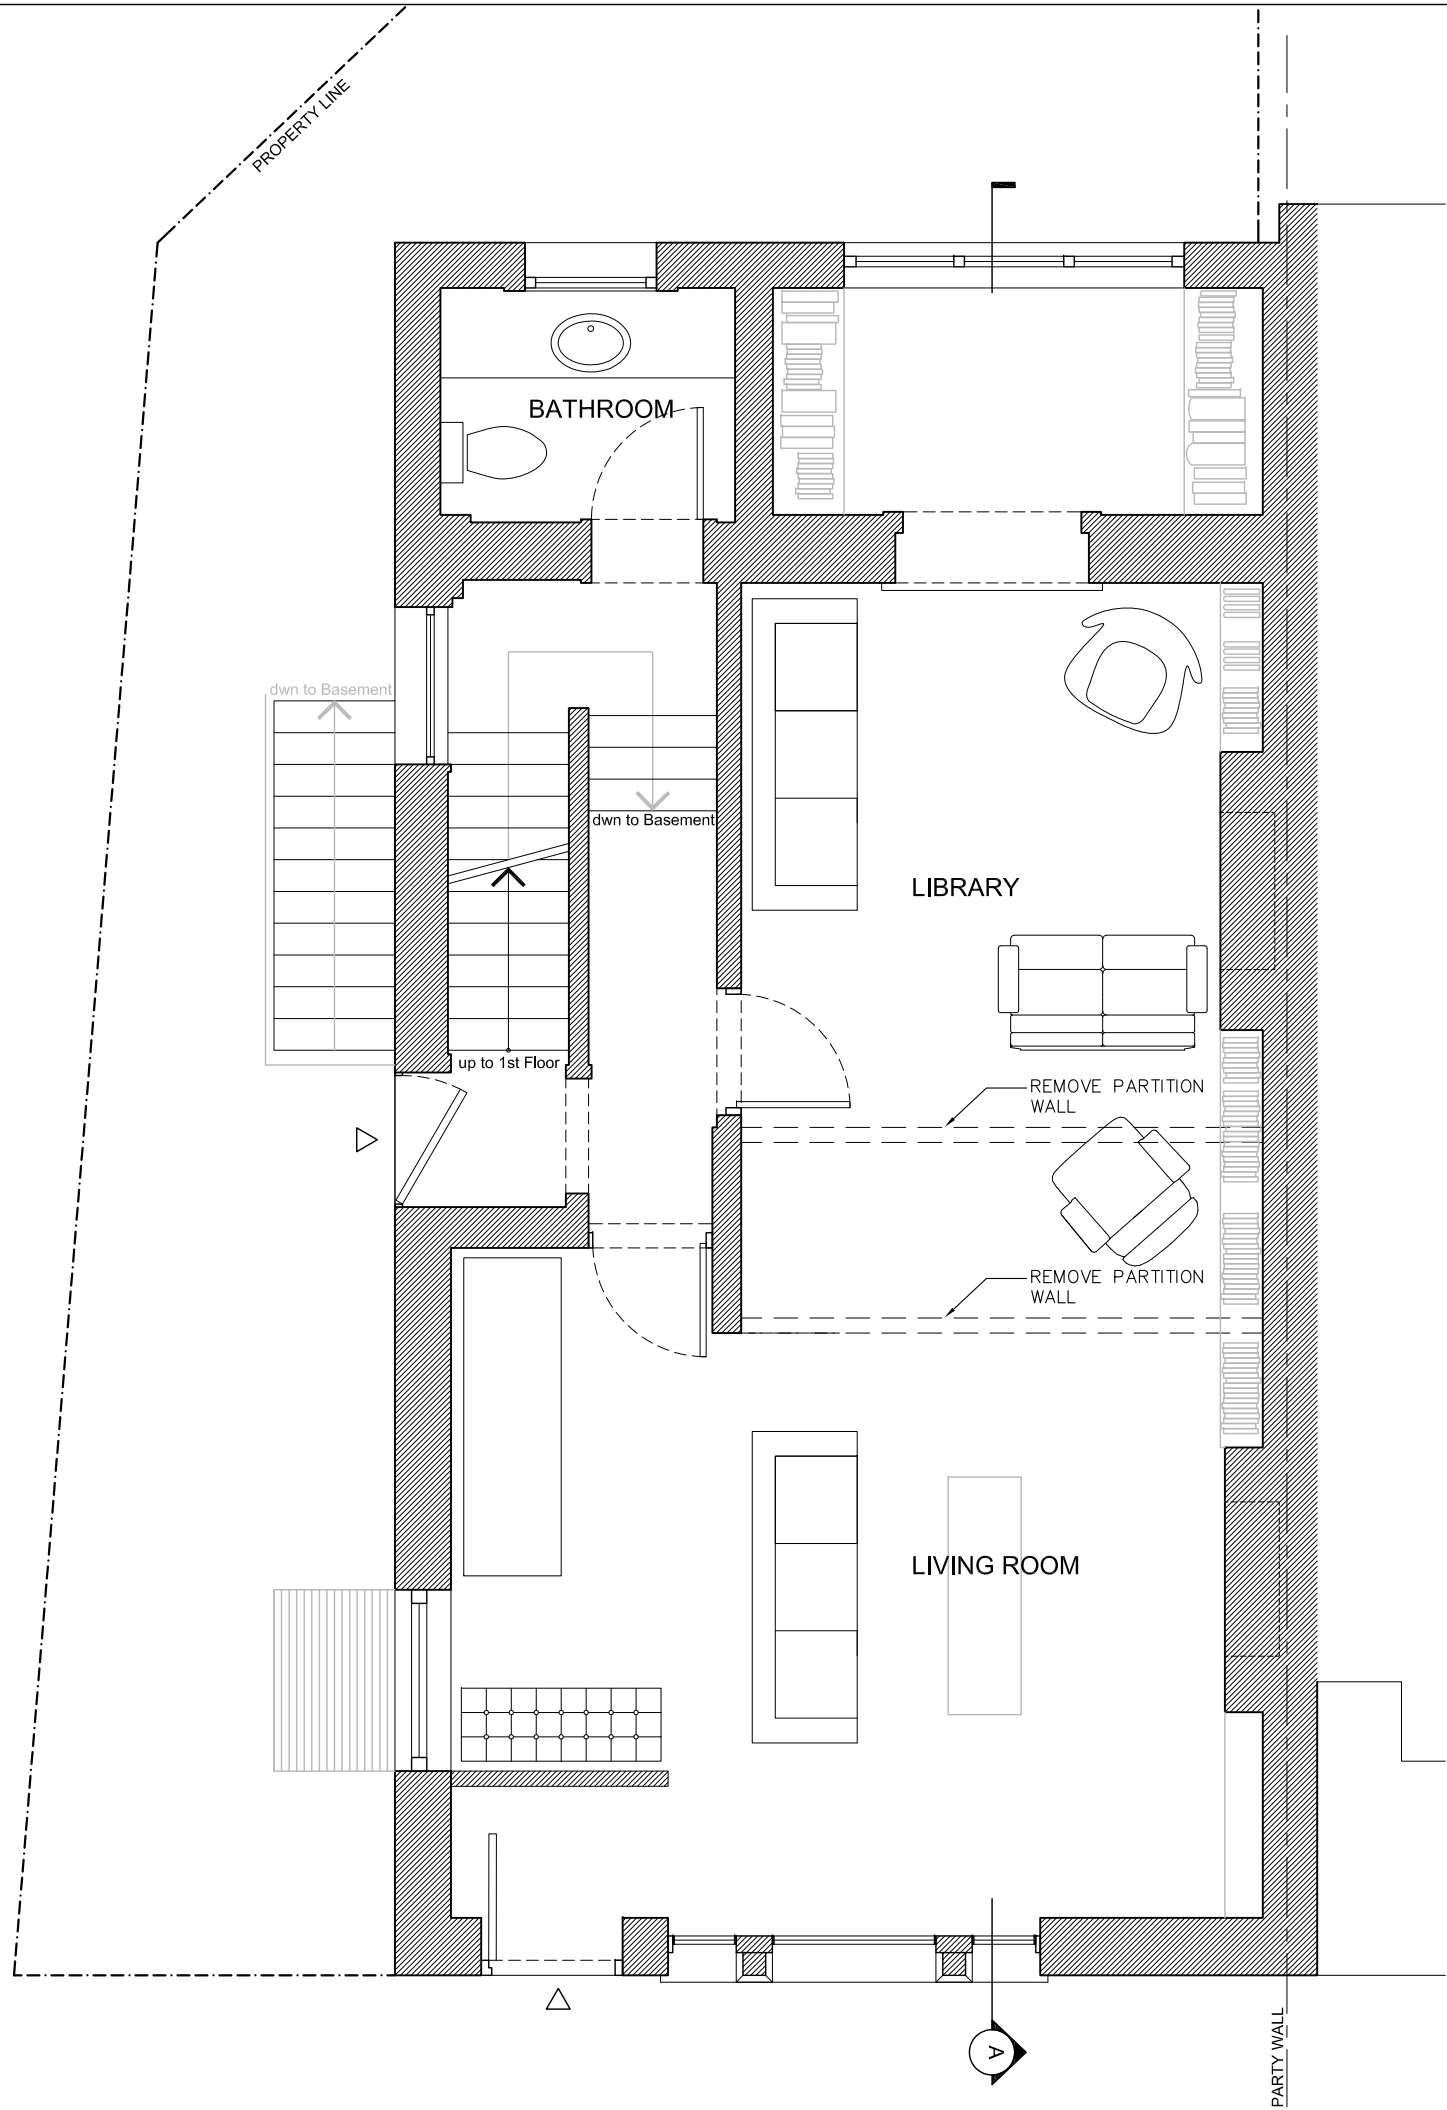

Project Name
2 Bisham Gardens

Address
2 Bisham Gardens,
Highgate, N6
London

JSF

LONDON
t : +441329 833598

NEW YORK
t : +1347 933 3816

Notes

NOT FOR CONSTRUCTION

Phase
**CHANGE OF USE
APPLICATION**

Scale
1:50

Paper Size
A3



Date
22/01/2012

Title
**PROPOSED
GROUND FL PLAN**

Drawing No

P. A-10-01

NO CHANGES TO
FIRST FLOOR LEVEL

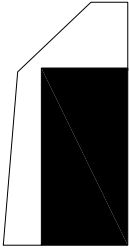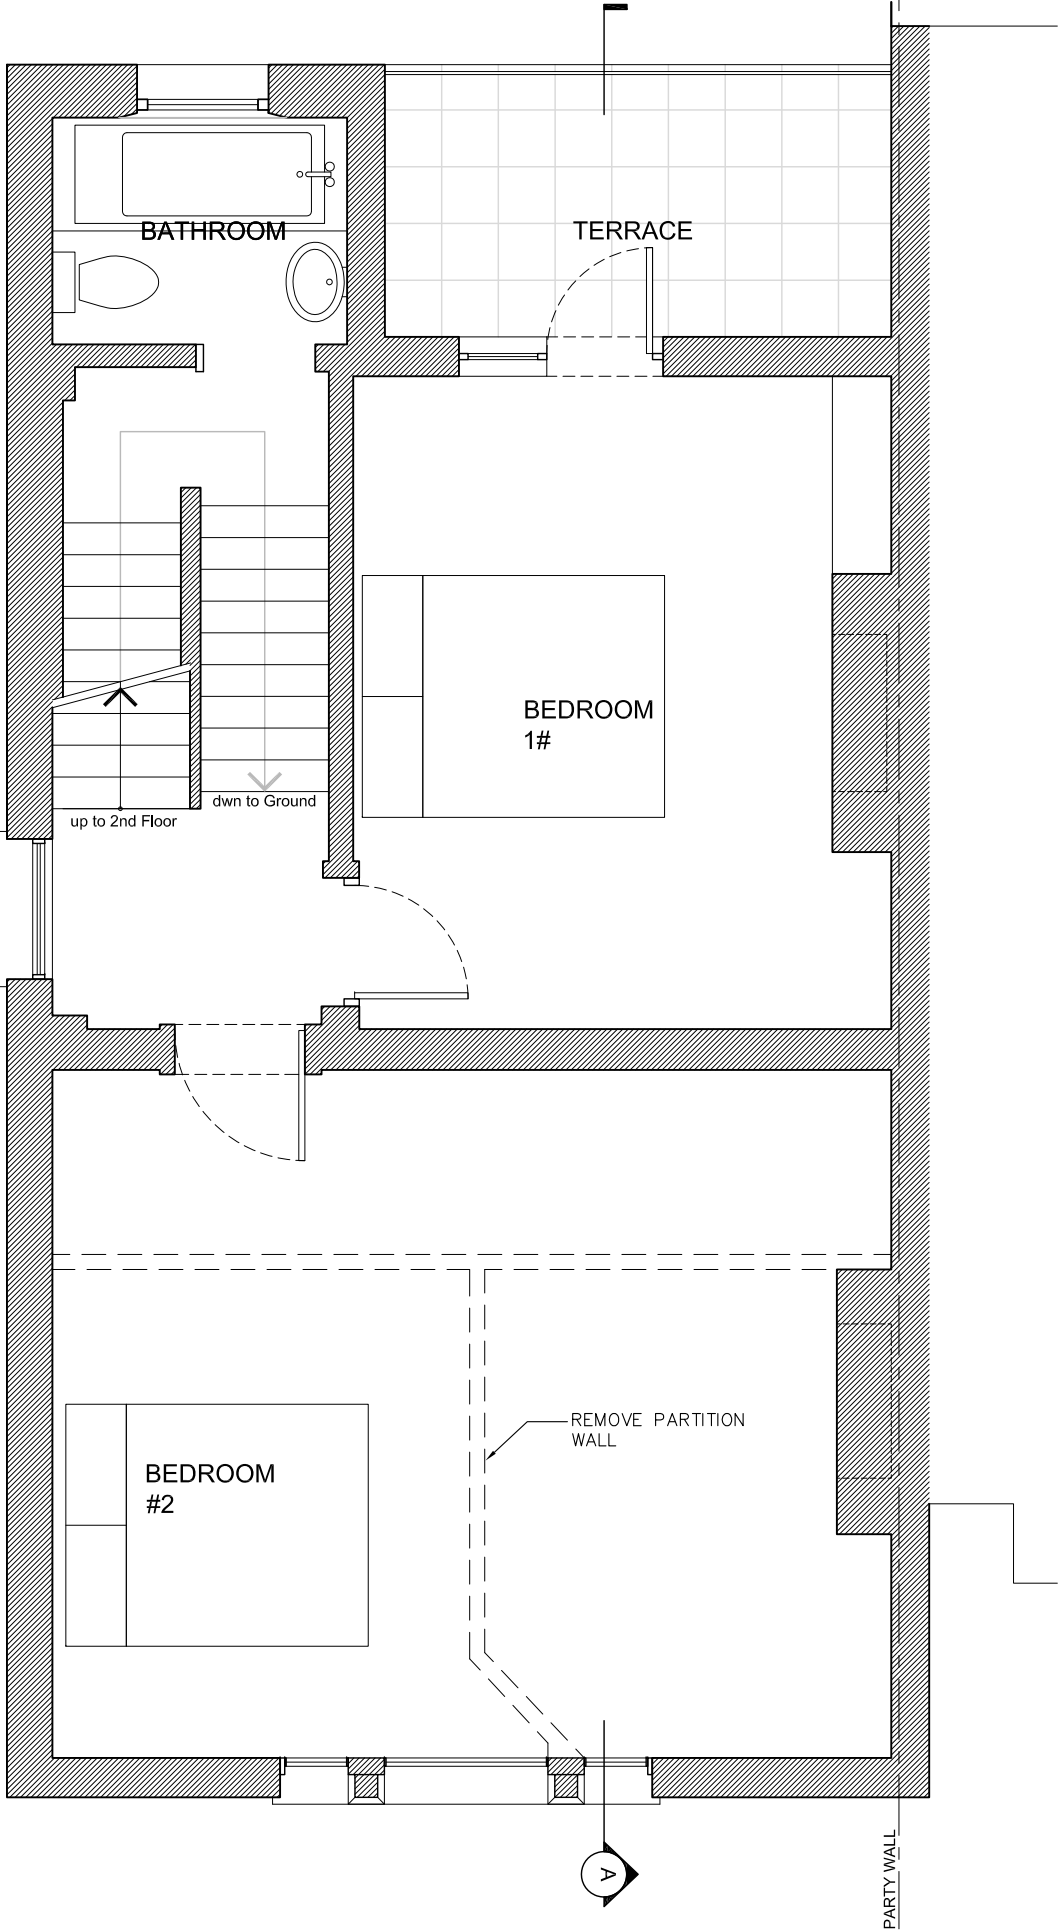

Project Name
2 Bisham Gardens

Address
2 Bisham Gardens,
Highgate, N6
London

JSF

LONDON
t : +441329 833598

NEW YORK
t : +1347 933 3816

Notes

NOT FOR CONSTRUCTION

Phase
**CHANGE OF USE
APPLICATION**

Scale
1:50


Paper Size
A3

Date
22/01/2012

Title
**PROPOSED
FIRST FLOOR PLAN**

Drawing No

P. A-10-02

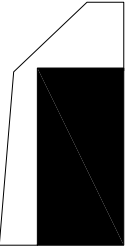

Project Name
2 Bisham Gardens

Address
2 Bisham Gardens,
Highgate, N6
London

JSF

LONDON
t : +441329 833598

NEW YORK
t : +1347 933 3816

Notes

NOT FOR CONSTRUCTION

Phase
**CHANGE OF USE
APPLICATION**

Scale
1:50



Paper Size
A3


Date
22/01/2012

Title
**PROPOSED
SECOND FL PLAN**


Drawing No

P. A-10-03

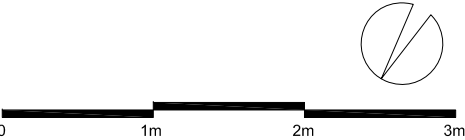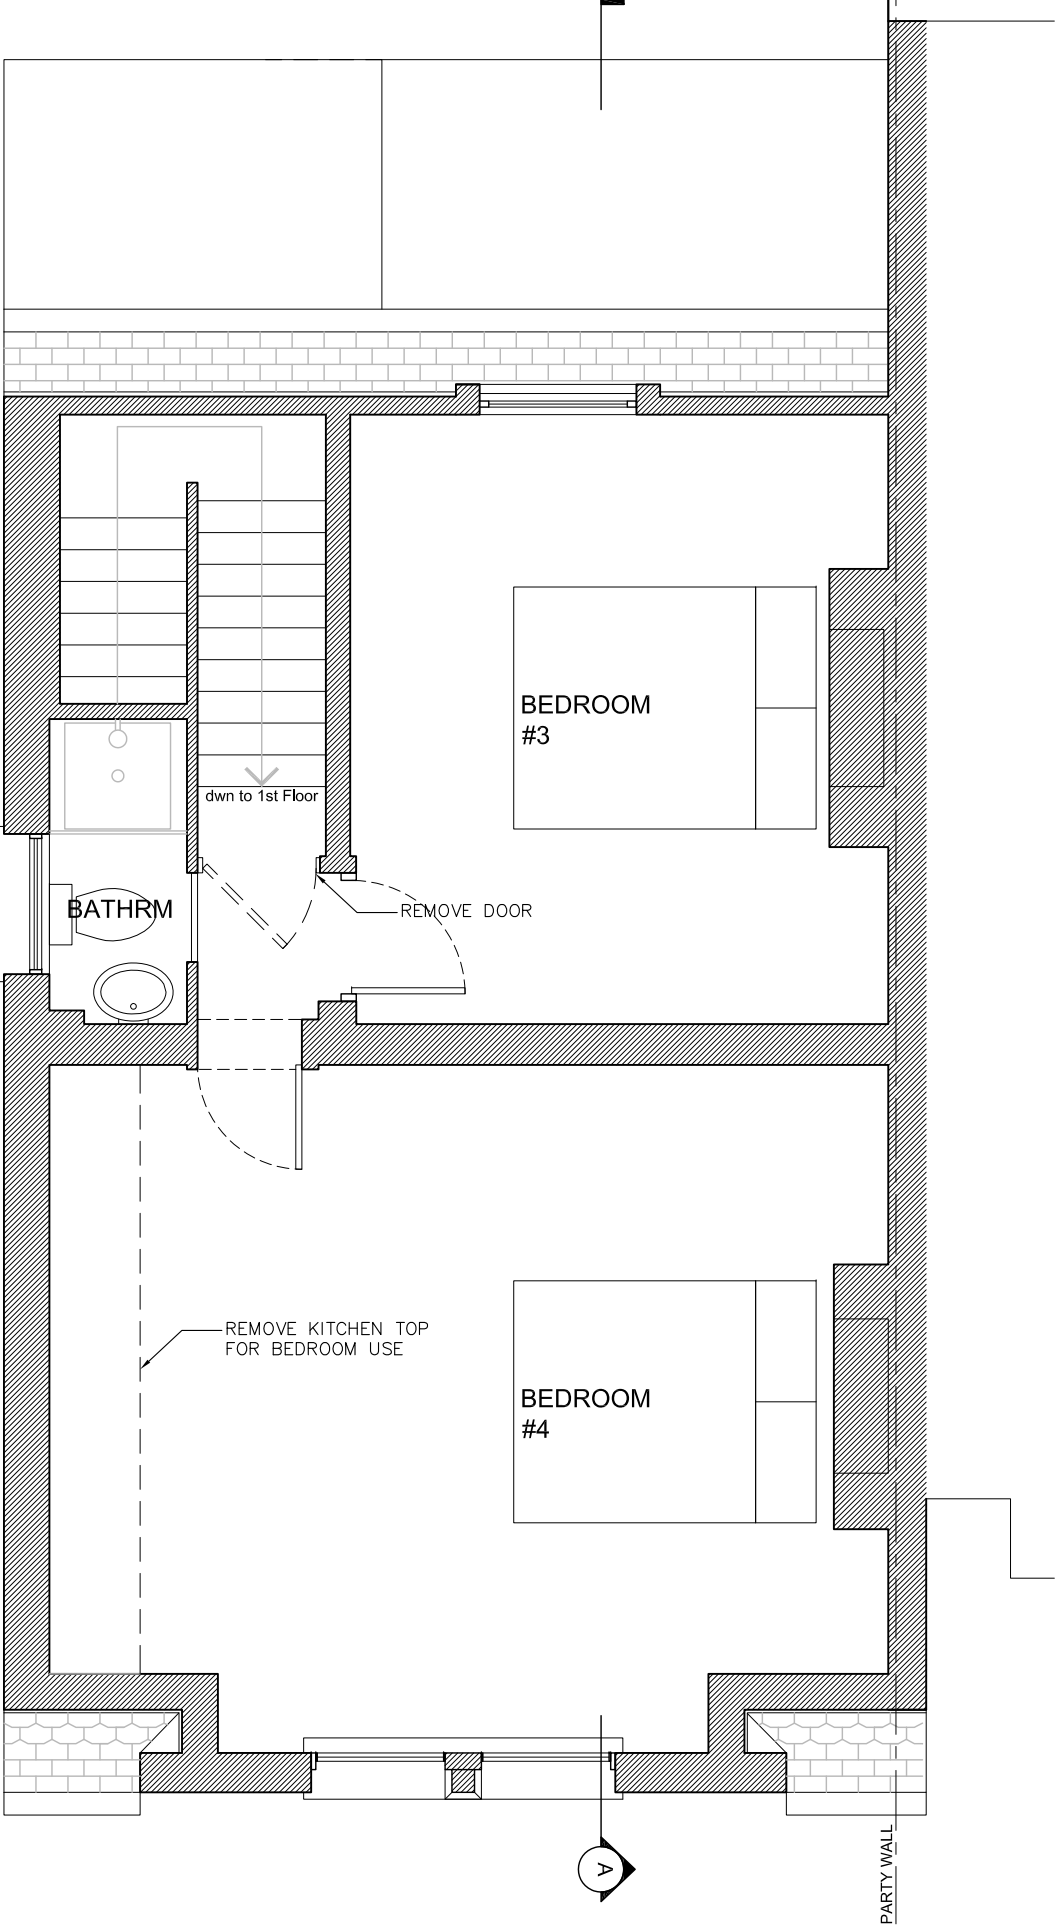

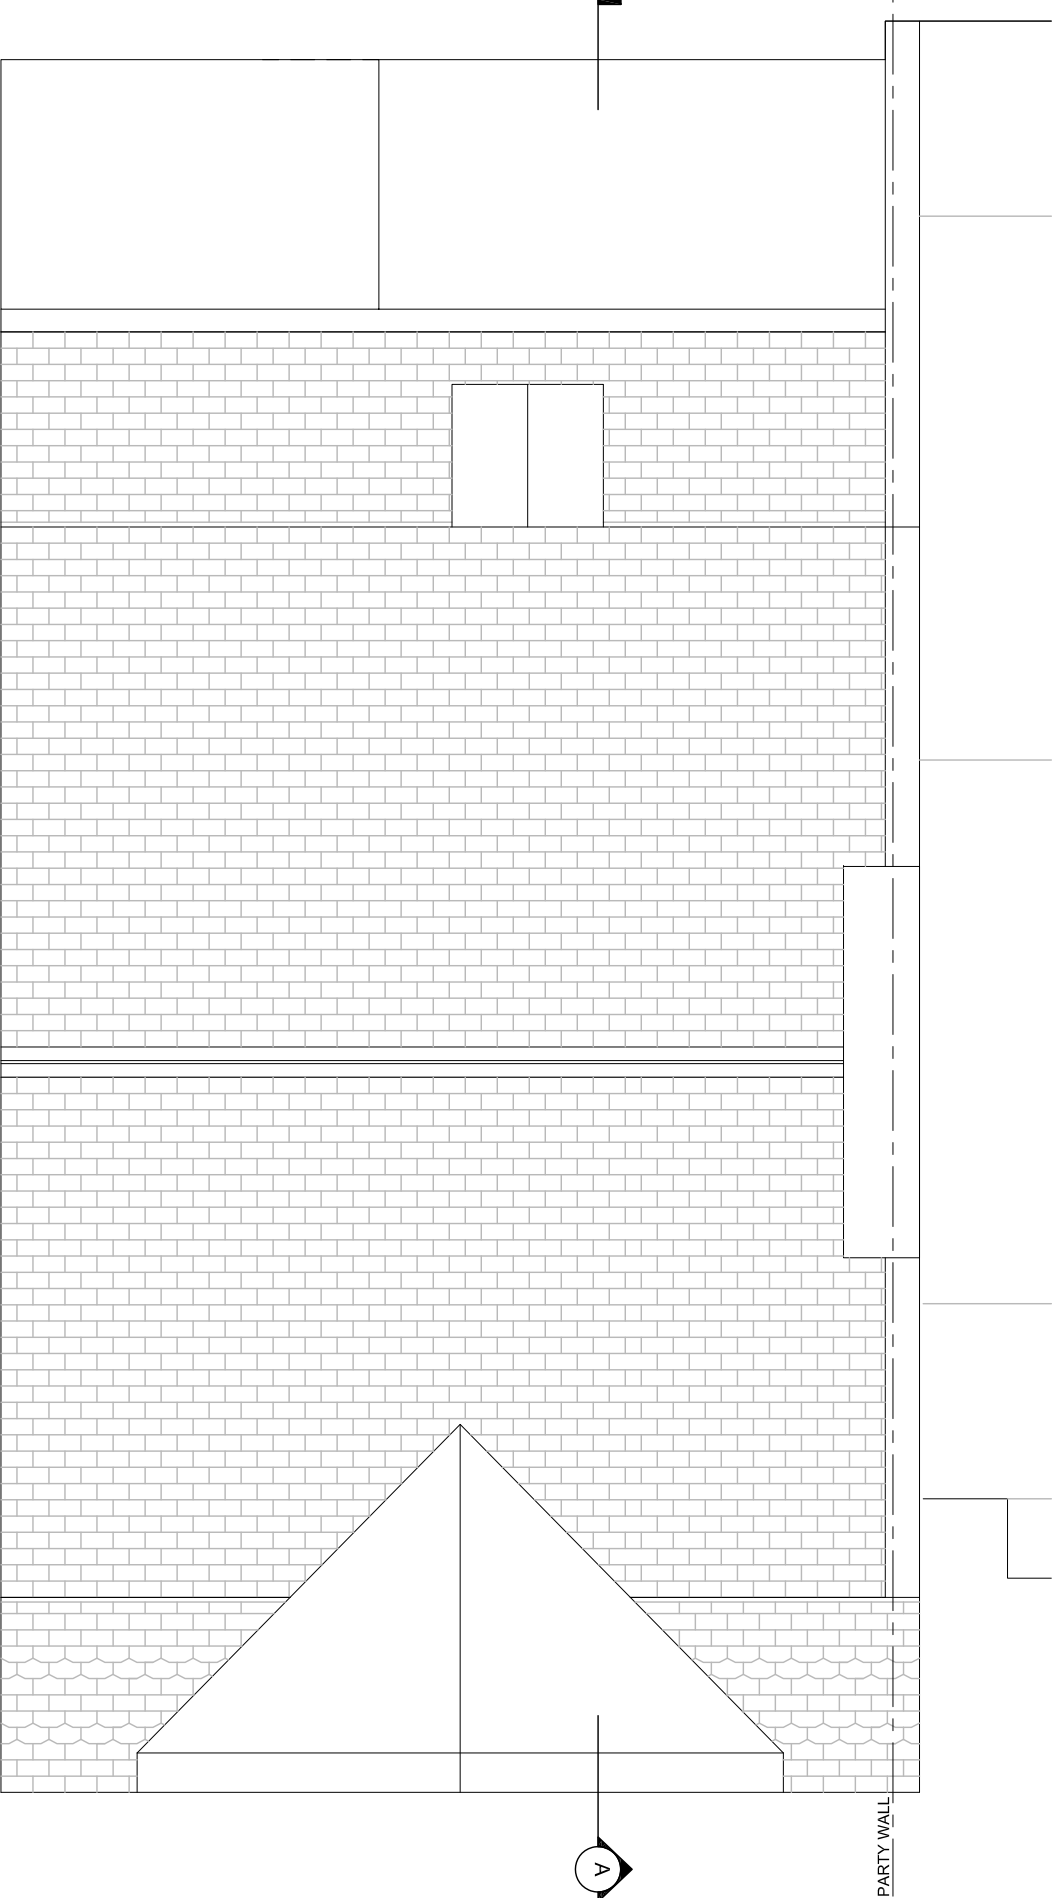

NO CHANGES TO
ROOF

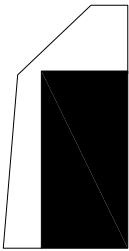

Project Name

2 Bisham Gardens

Address

2 Bisham Gardens,
Highgate, N6
London

JSF

LONDON
t : +441329 833598

NEW YORK
t : +1347 933 3816

Notes

NOT FOR CONSTRUCTION

Phase

CHANGE OF USE
APPLICATION

Scale

1:50

Paper Size

A3

Date

22/01/2012



Title

PROPOSED
ROOF PLAN

Drawing No

P. A-10-04



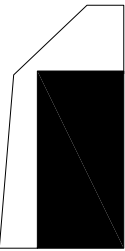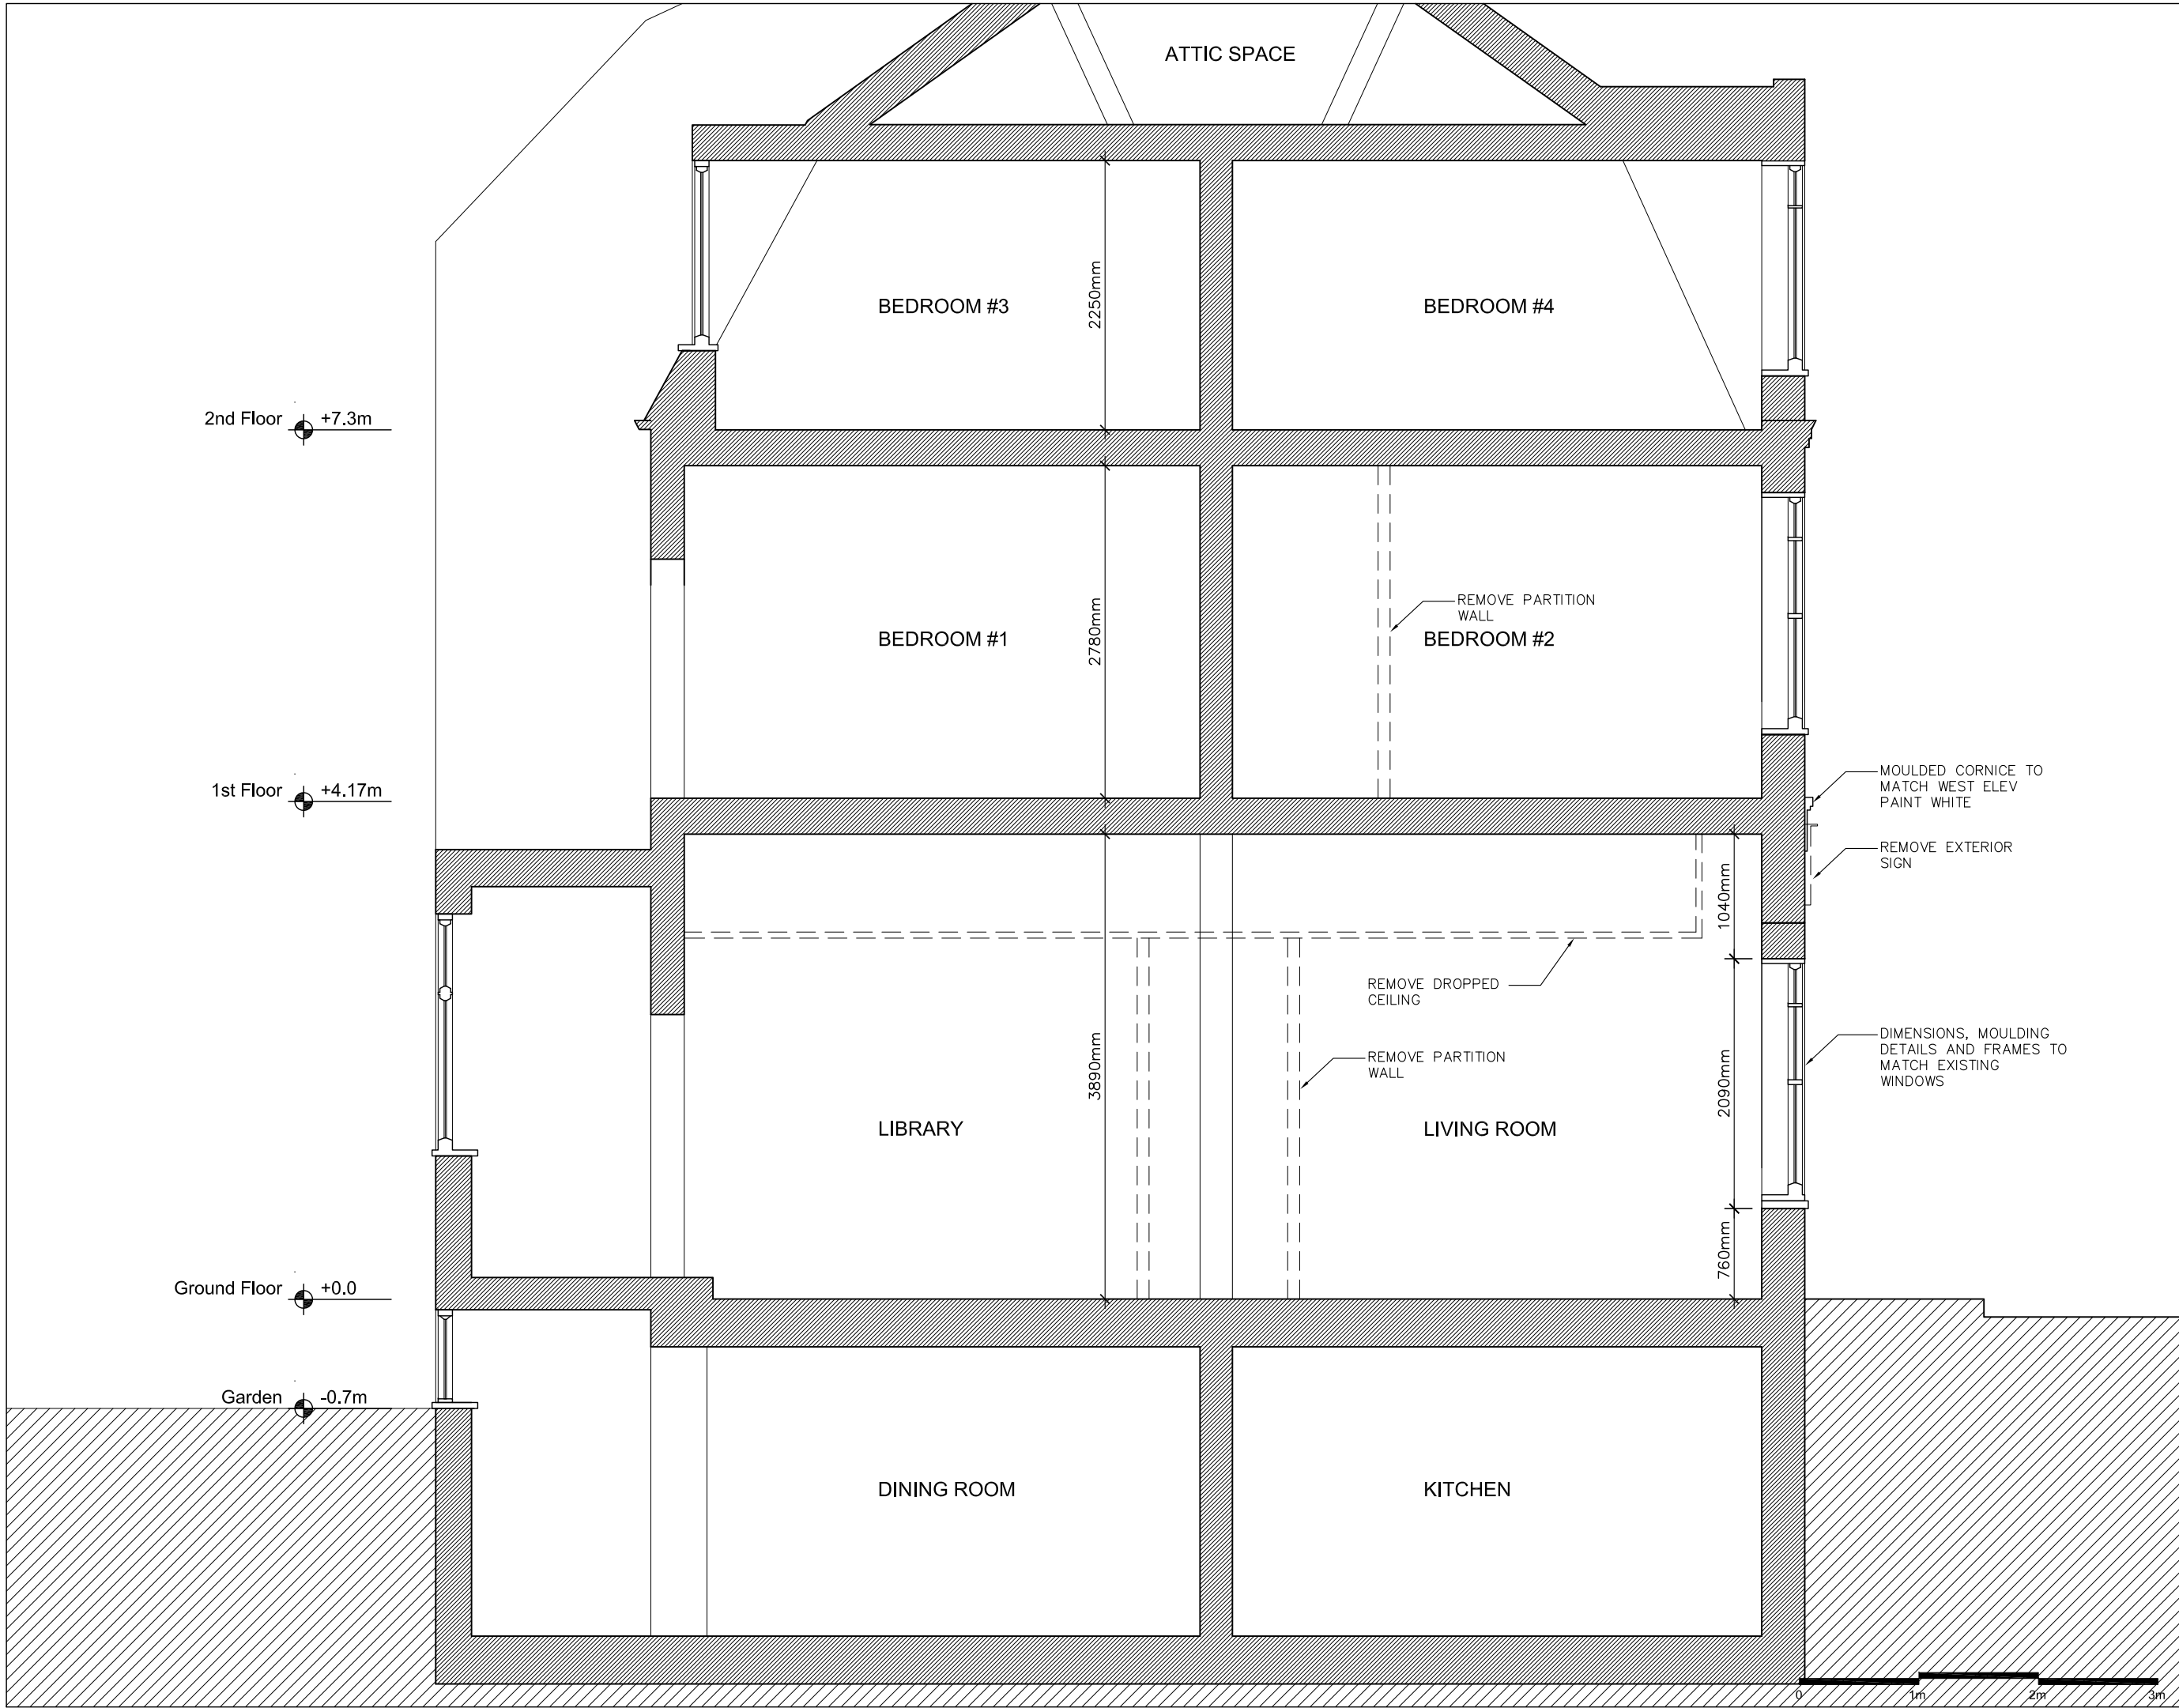

Project Name
2 Bisham Gardens

Address
2 Bisham Gardens,
Highgate, N6
London

JSF
LONDON
t : +441329 833598
NEW YORK
t : +1347 933 3816

Notes

NOT FOR CONSTRUCTION

Phase
**CHANGE OF USE
APPLICATION**

Scale
1:50


Paper Size
A3

Date
22/01/2012

Title
**PROPOSED
SECTION
A**

Drawing No

P. A-15-01

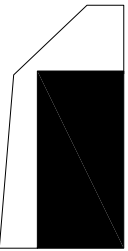

Project Name

2 Bisham Gardens

Address

2 Bisham Gardens,
Highgate, N6
London

JSF

LONDON
t : +441329 833598

NEW YORK
t : +1347 933 3816

Notes

NOT FOR CONSTRUCTION

Phase

CHANGE OF USE
APPLICATION

Scale

1:50

Paper Size

A3

Date

22/01/2012

Title

PROPOSED
NORTH ELEVATION
(FRONT)

Drawing No

P. A-20-01

2nd Floor +7.3m

1st Floor +4.17m

Ground Floor +0.0

LINTEL PAINTED WHITE
TO MATCH NEIGHBOURING
BUILDINGS

LINTEL PAINTED WHITE
TO MATCH NEIGHBOURING
BUILDINGS


MOULDED CORNICE TO
MATCH WEST ELEV
PAINT WHITE

DIMENSIONS, MOULDING
DETAILS AND FRAMES TO
MATCH EXISTING
WINDOWS

0 1m 2m 3m



NO CHANGES TO
SOUTH ELEVATION

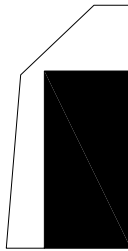

Project Name
2 Bisham Gardens

Address
2 Bisham Gardens,
Highgate, N6
London

JSF

LONDON
t : +441329 833598

NEW YORK
t : +1347 933 3816

Notes

NOT FOR CONSTRUCTION

Phase
**CHANGE OF USE
APPLICATION**

Scale
1:50

Paper Size
A3

Date
22/01/2012

Title
**PROPOSED
SOUTH ELEVATION
(BACK)**


Drawing No

P. A-20-02





NO CHANGES TO
EAST ELEVATION

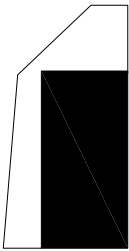

Project Name

2 Bisham Gardens

Address

2 Bisham Gardens,
Highgate, N6
London

JSF

LONDON
t : +441329 833598

NEW YORK
t : +1347 933 3816

Notes

NOT FOR CONSTRUCTION

Phase

CHANGE OF USE
APPLICATION

Scale

1:50

Paper Size

A3

Date

22/01/2012

Title

PROPOSED
EAST ELEVATION
(SIDE)

Drawing No

P. A-20-03