

224\_G\_020

Lower Ground Floor Plan  
Proposed


Scale: 1:50 @ A3

20 January 2012  
Revision: E

53 Gloucester Crescent  
London NW1 7EG


Drawing Purpose: Planning

The information on this drawing is copyright of Barnaby Gunning Architects.  
Do not scale from this drawing.  
Dimensions are to be verified on site prior to construction.

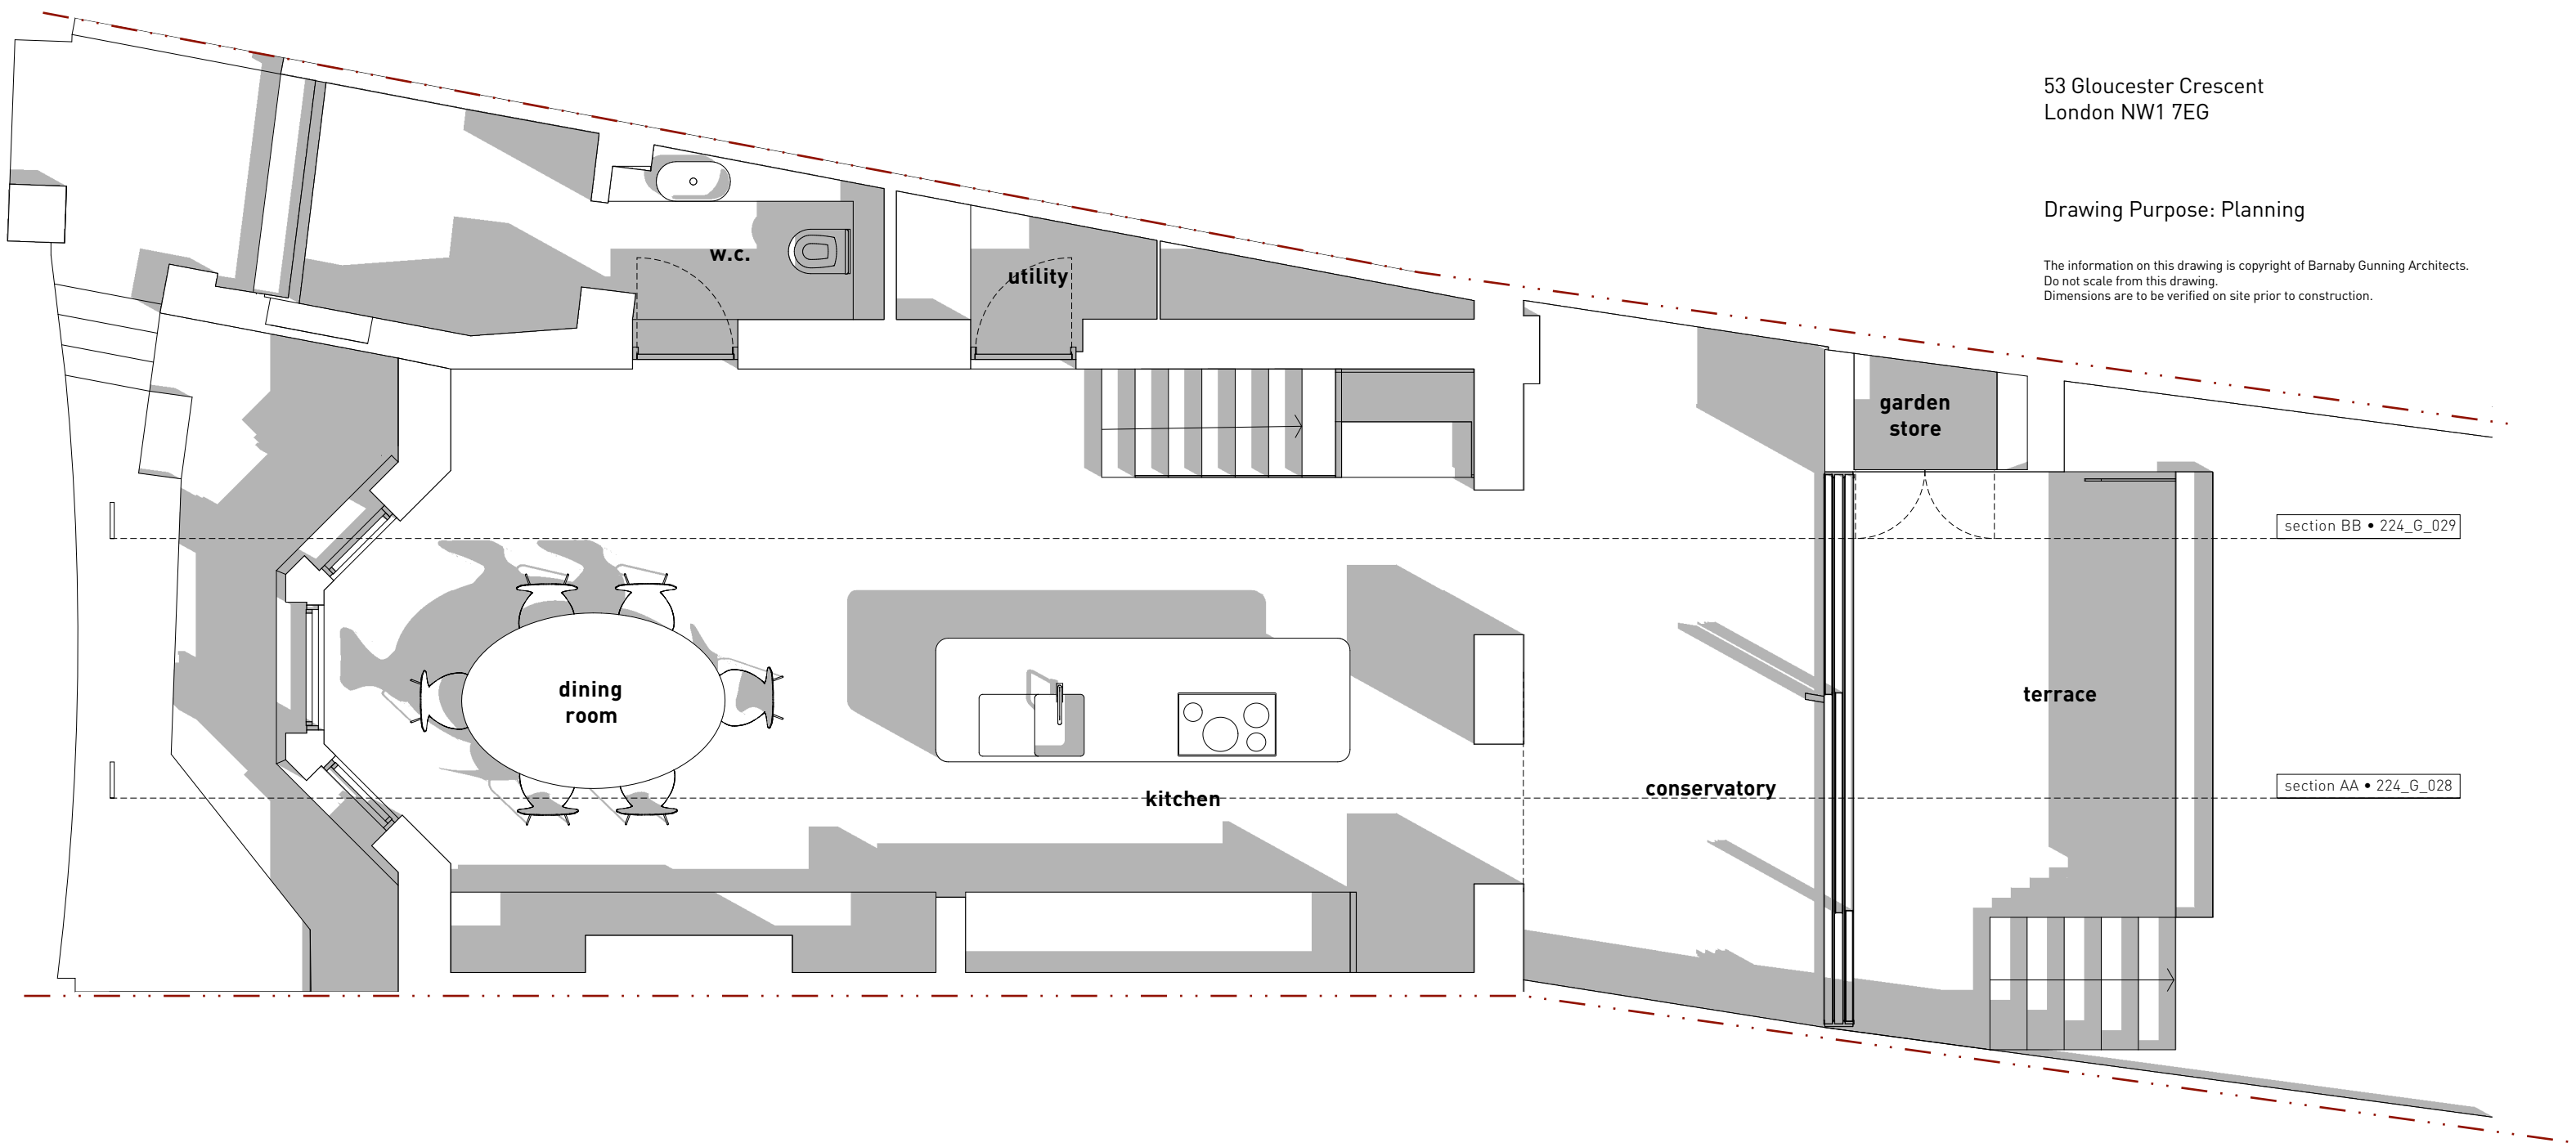

section BB • 224\_G\_029

section AA • 224\_G\_028

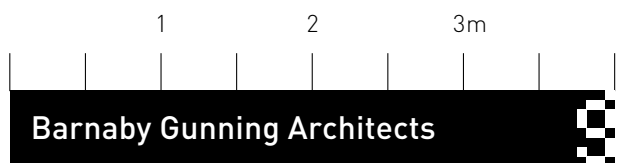

63 Loudoun Road, London NW8 0DQ, UK  
via Bellezza 7, 20136 Milano, Italy  
+[44] 20 73 72 24 24  
[www.barnabygunning.com](http://www.barnabygunning.com)

224\_G\_021

Upper Ground Floor Plan  
Proposed



Scale: 1:50 @ A3

20 January 2012  
Revision: E

53 Gloucester Crescent  
London NW1 7EG

Drawing Purpose: Planning

The information on this drawing is copyright of Barnaby Gunning Architects.  
Do not scale from this drawing.  
Dimensions are to be verified on site prior to construction.

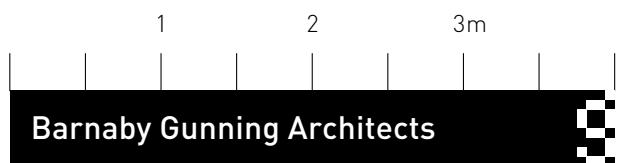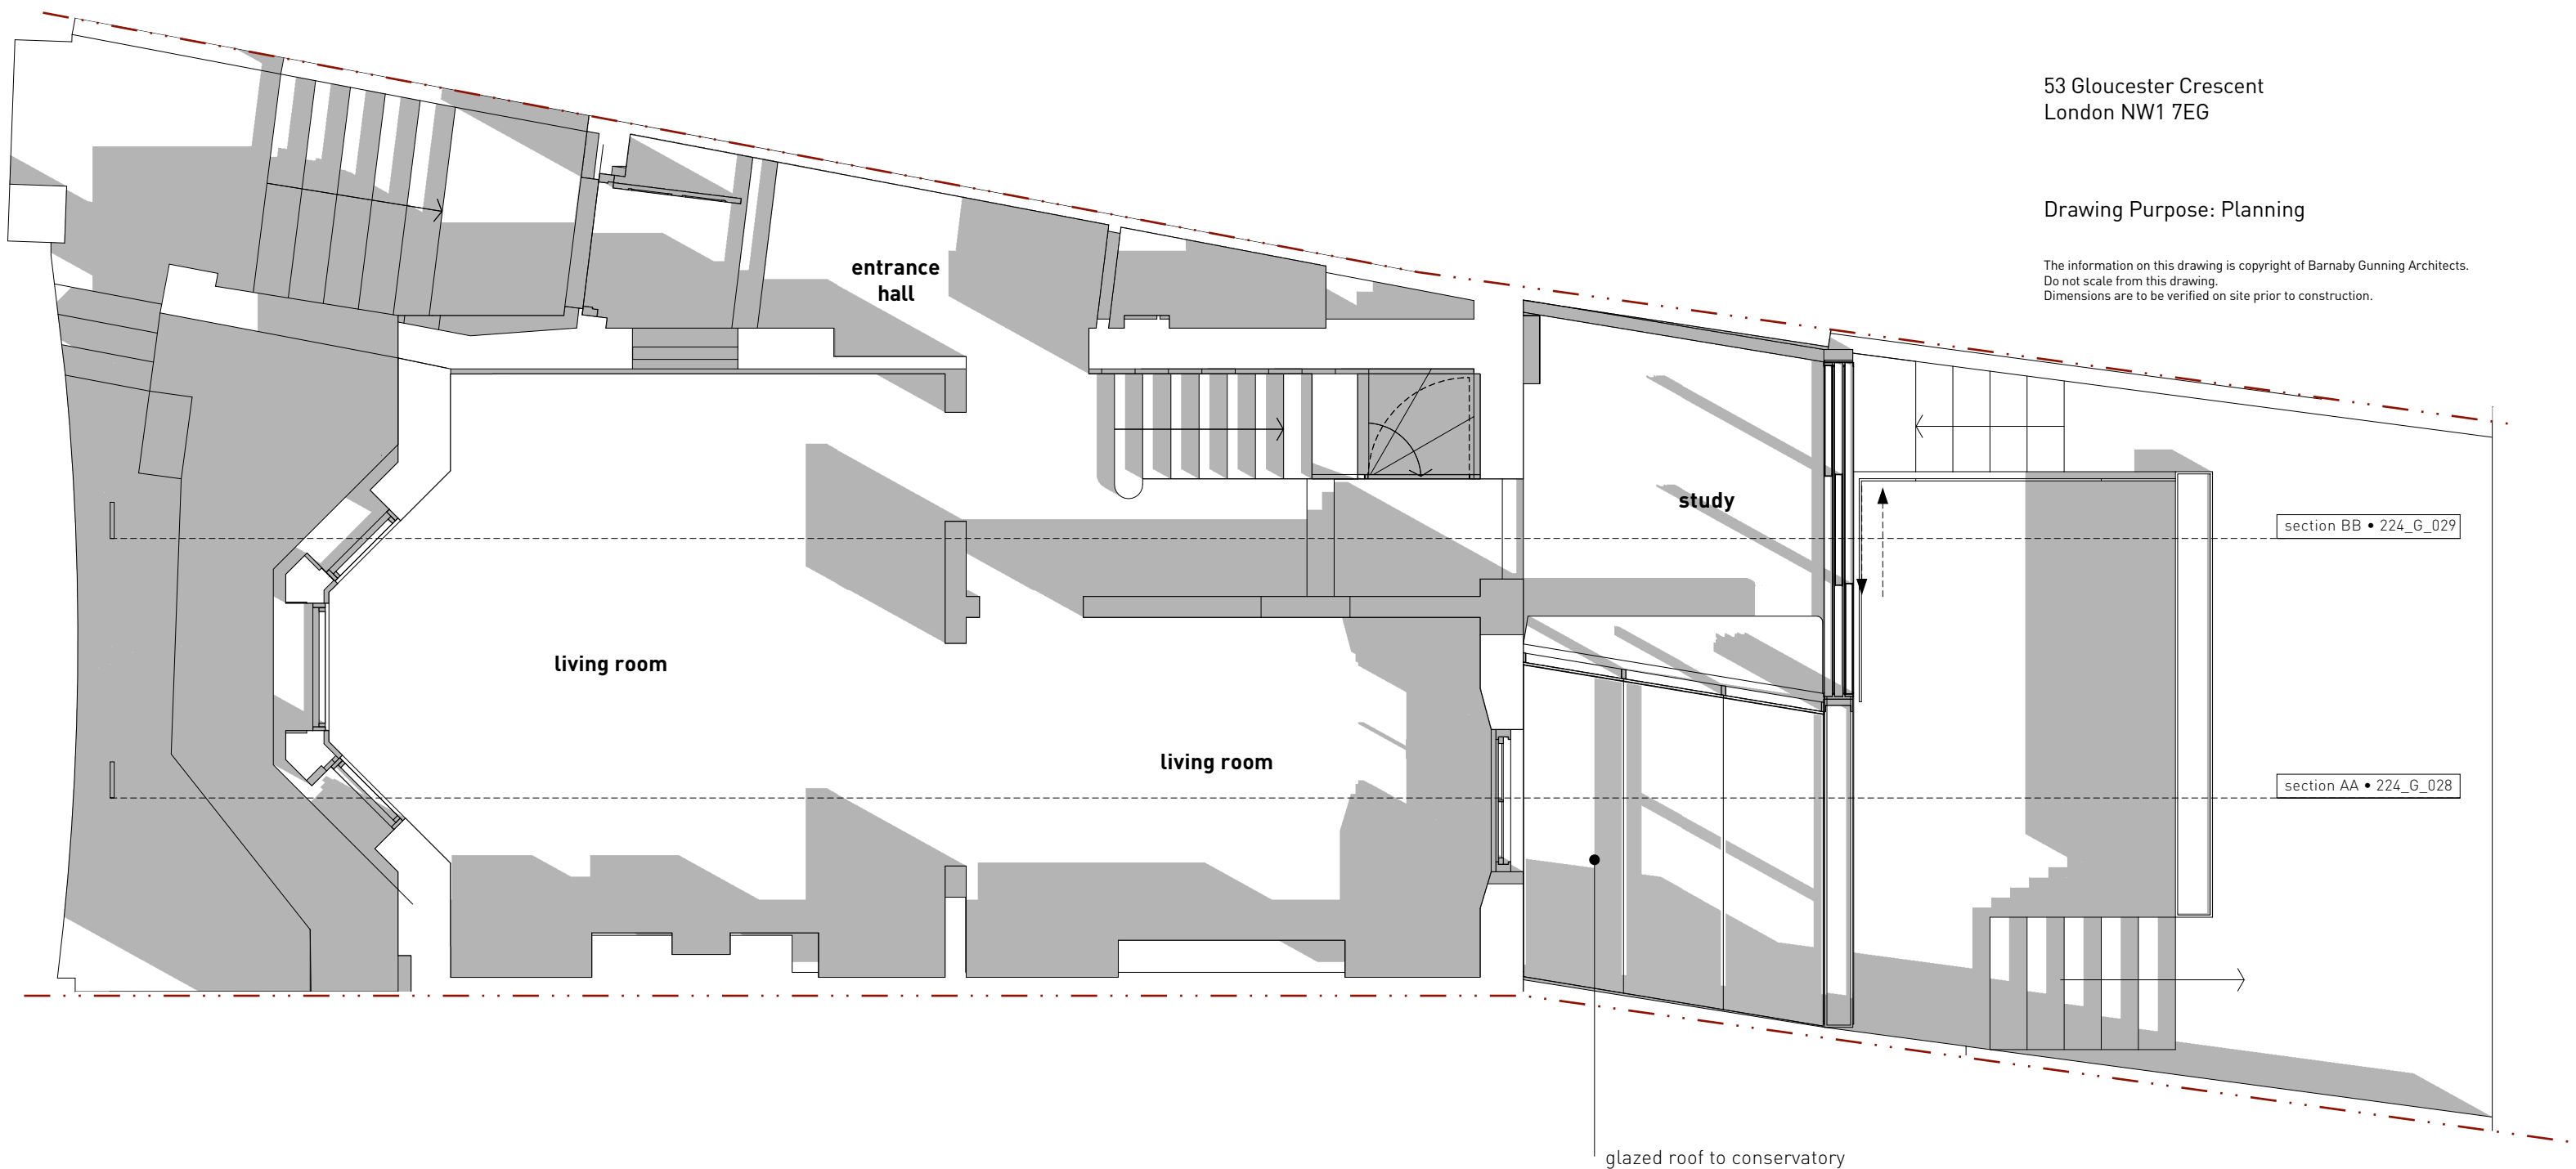

63 Loudoun Road, London NW8 0DQ, UK  
via Bellezza 7, 20136 Milano, Italy  
+[44] 20 73 72 24 24  
[www.barnabygunning.com](http://www.barnabygunning.com)



223\_G\_027

Rear Elevations  
Proposed

Scale: 1:50 @ A3

20 January 2012  
Revision: E

53 Gloucester Crescent  
London NW1 7EG

Drawing Purpose: Planning

The information on this drawing is copyright of Barnaby Gunning Architects.  
Do not scale from this drawing.  
Dimensions are to be verified on site prior to construction.


translucent insulated glass roof

triple glazed sky frame sliding door system  
with aluminium frame

clear frameless double glazed roof panels

clear laminated glass balustrade face fixed to retaining wall

triple glazed sky frame sliding door system  
with aluminium frame

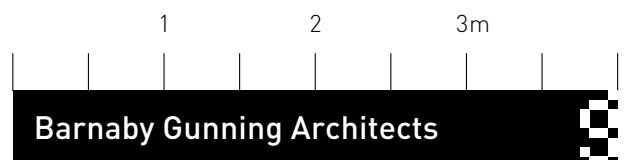

63 Loudoun Road, London NW8 0DQ, UK  
via Bellezza 7, 20136 Milano, Italy  
+[44] 20 73 72 24 24  
[www.barnabygunning.com](http://www.barnabygunning.com)

223\_G\_028


Section AA  
Proposed

Scale: 1:50 @ A3

20 January 2012  
Revision: E

53 Gloucester Crescent  
London NW1 7EG

Drawing Purpose: Planning

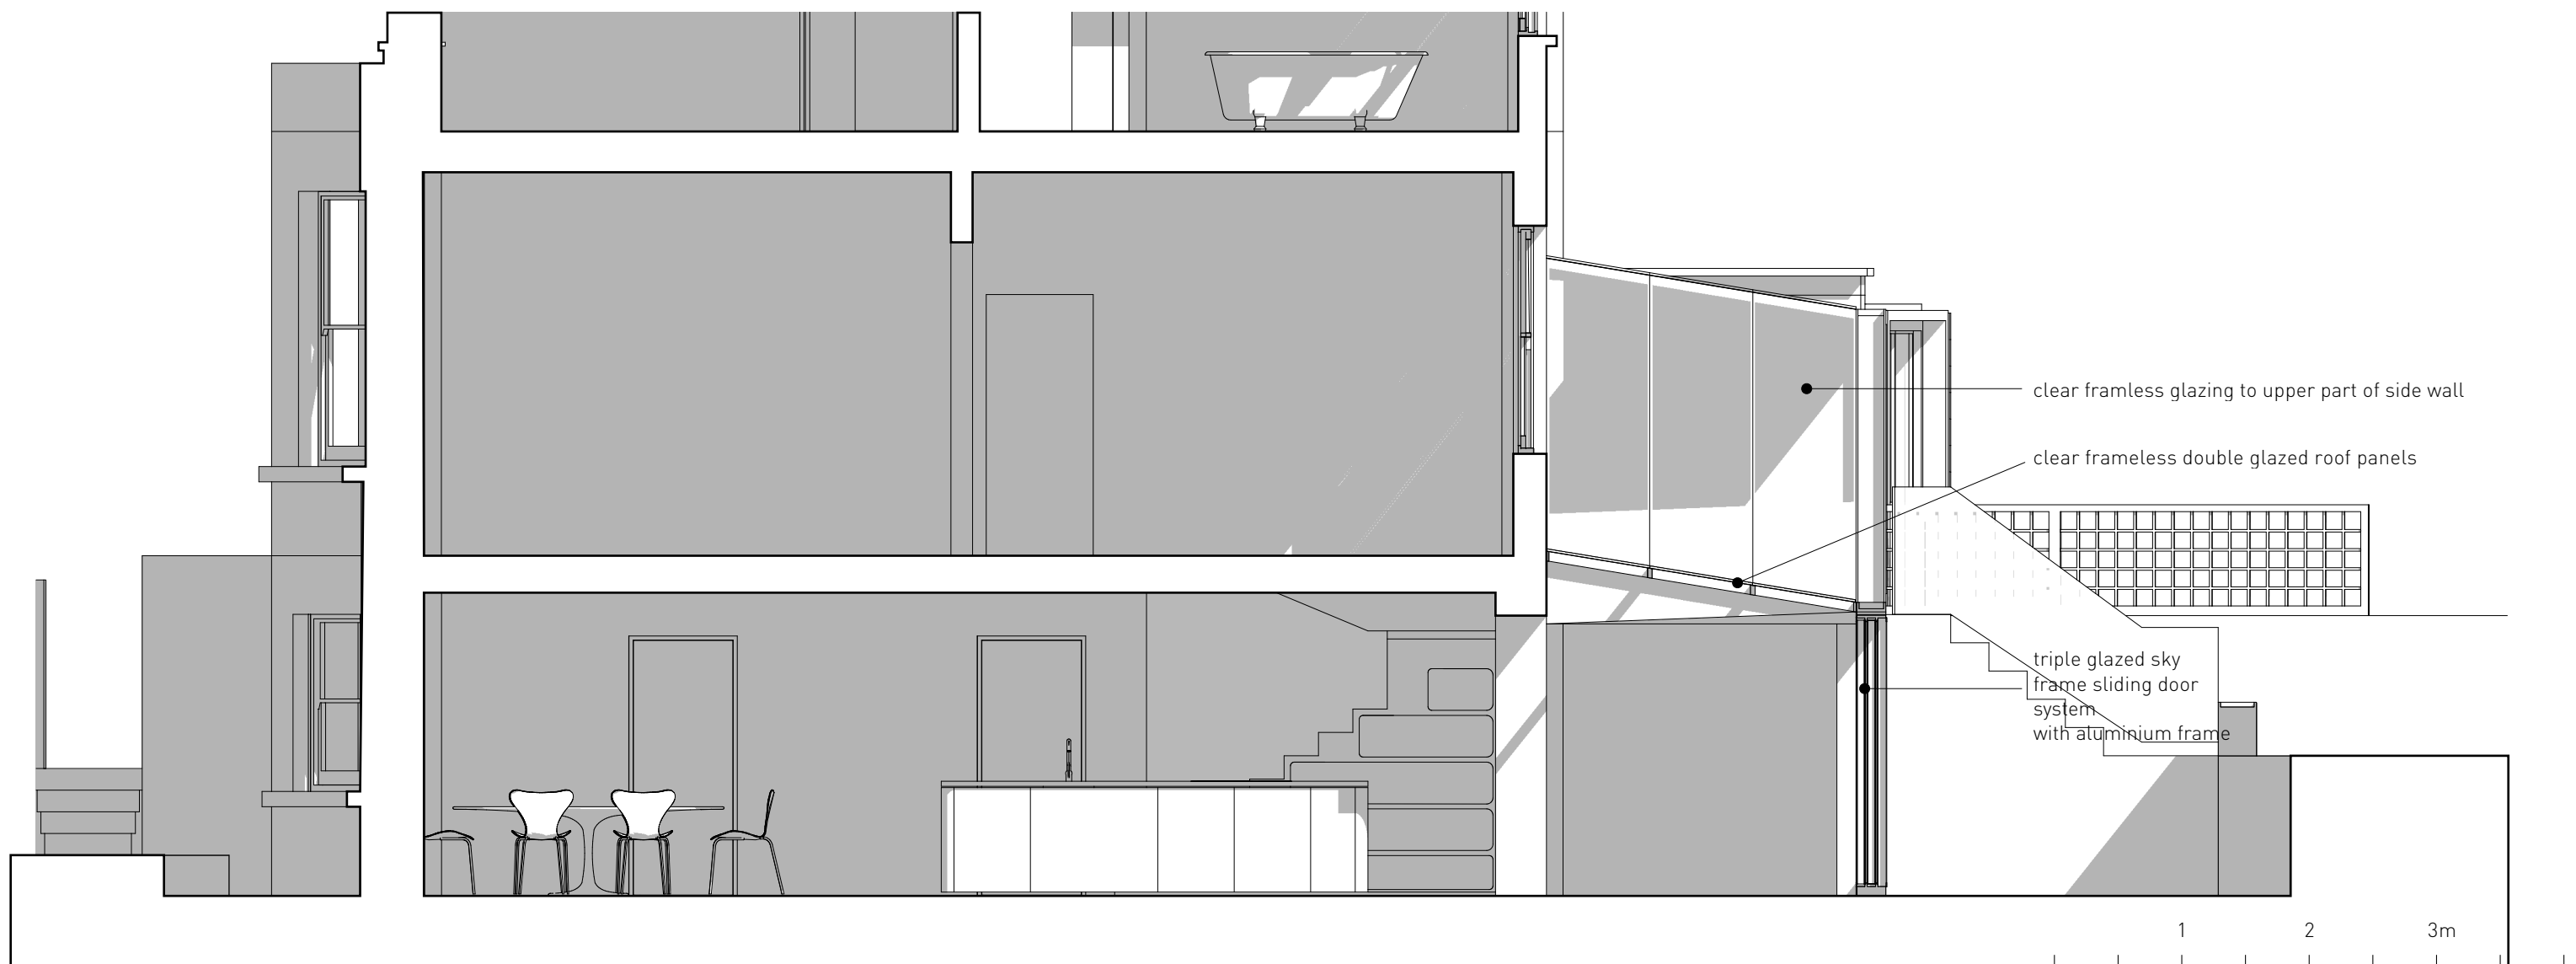

Barnaby Gunning Architects

63 Loudoun Road, London NW8 0DQ, UK  
via Bellezza 7, 20136 Milano, Italy  
+[44] 20 73 72 24 24  
[www.barnabygunning.com](http://www.barnabygunning.com)

223\_G\_029

Section BB  
Proposed


Scale: 1:50 @ A3

20 January 2012  
Revision: E

53 Gloucester Crescent  
London NW1 7EG

Drawing Purpose: Planning

The information on this drawing is copyright of Barnaby Gunning Architects.  
Do not scale from this drawing.  
Dimensions are to be verified on site prior to construction.

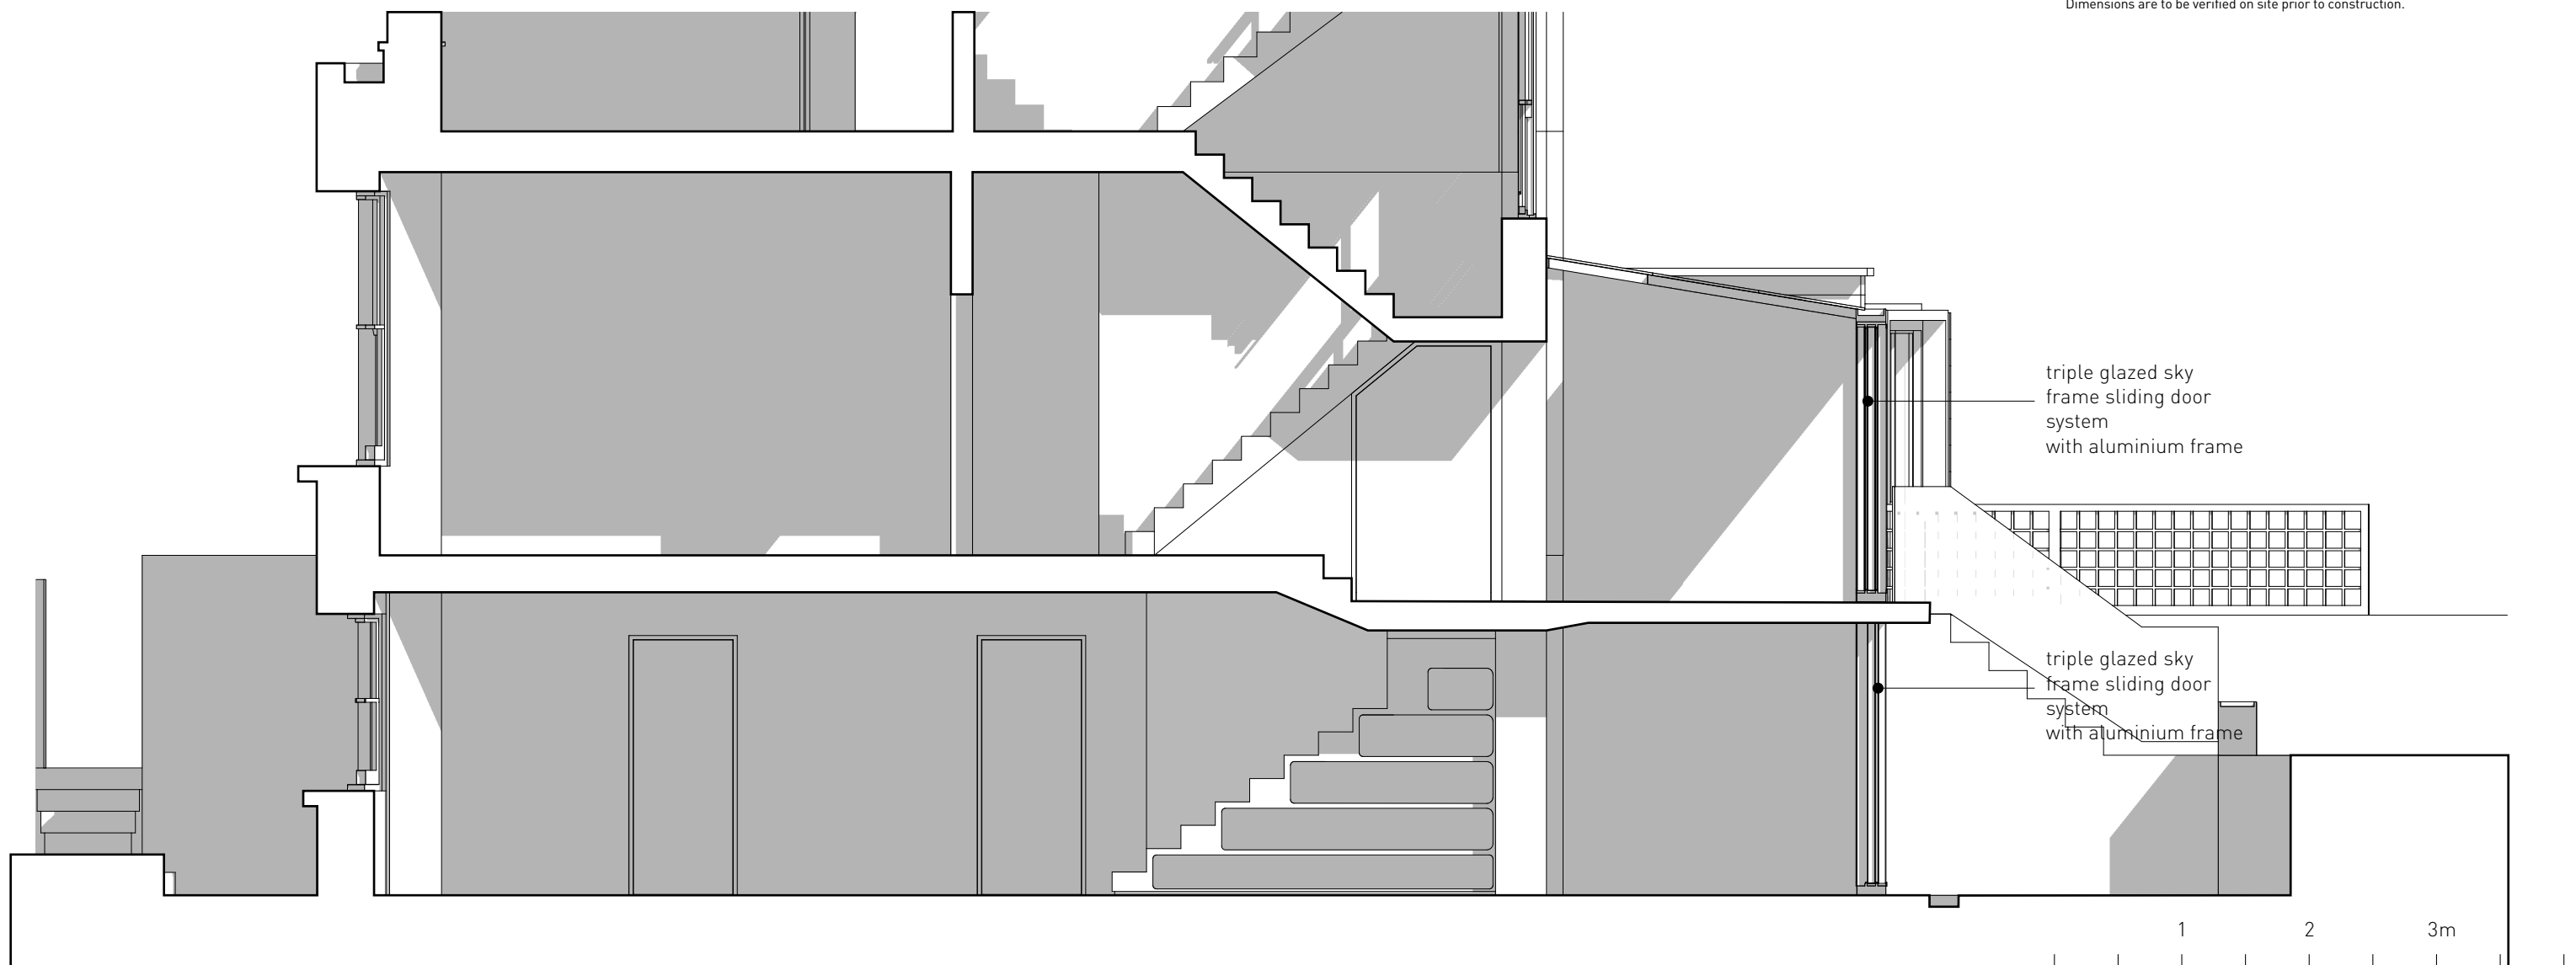

Barnaby Gunning Architects

63 Loudoun Road, London NW8 0DQ, UK  
via Bellezza 7, 20136 Milano, Italy  
+[44] 20 73 72 24 24  
[www.barnabygunning.com](http://www.barnabygunning.com)

223\_V\_120

View From Rear Garden  
Proposed

Scale: NTS

20 January 2012  
Revision: B

53 Gloucester Crescent  
London NW1 7EG

Drawing Purpose: Planning

The information on this drawing is copyright of Barnaby Gunning Architects.  
Do not scale from this drawing.  
Dimensions are to be verified on site prior to construction.



Barnaby Gunning Architects



63 Loudoun Road, London NW8 0DQ, UK  
via Bellezza 7, 20136 Milano, Italy  
+[44] 20 73 72 24 24  
[www.barnabygunning.com](http://www.barnabygunning.com)

