




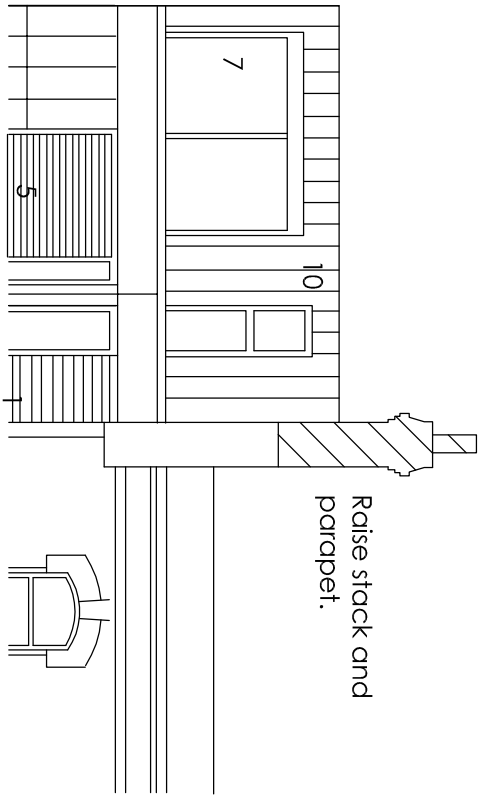

APPROVED FRONT ELEVATION 5TH FLOOR

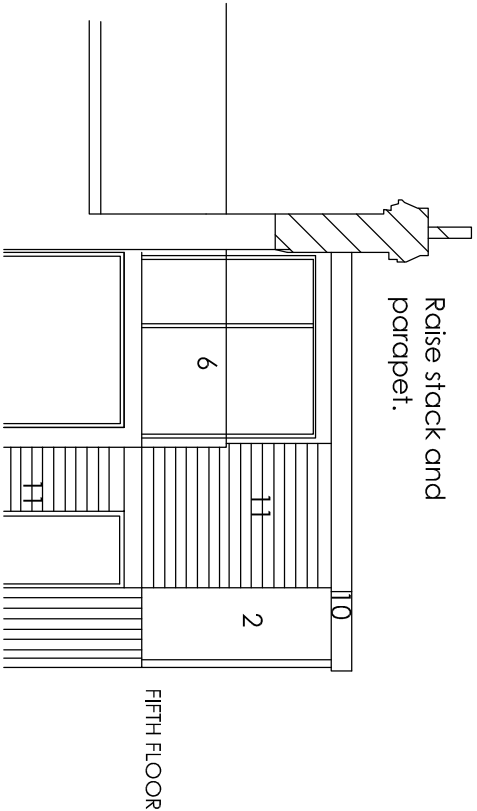


APPROVED REAR ELEVATION 5TH FLOOR

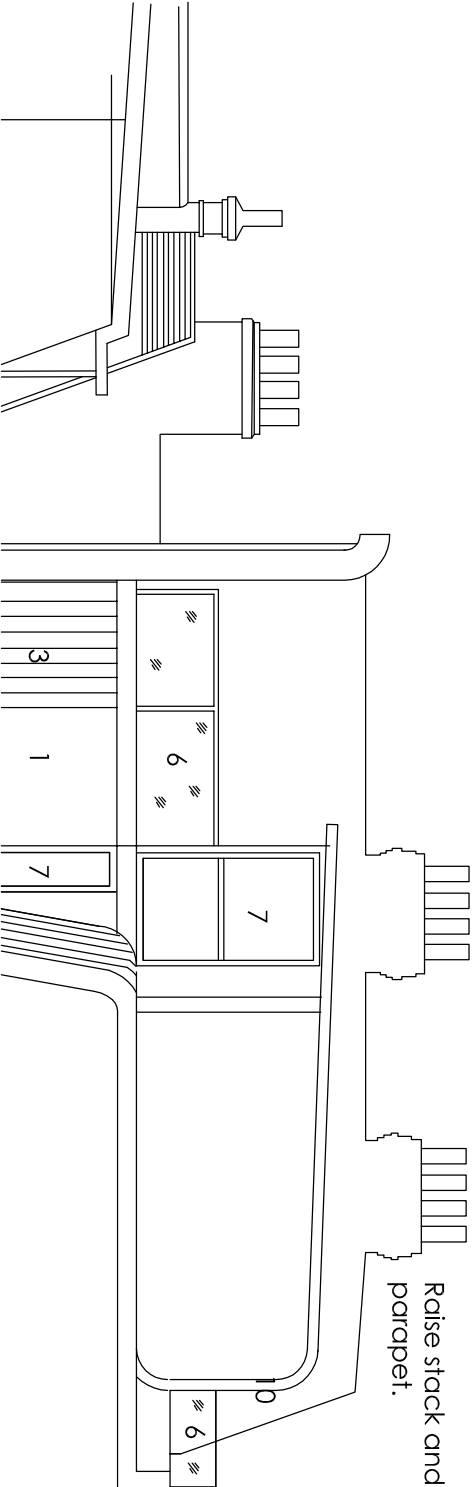


APPROVED SECTION THROUGH 5TH FLOOR

1. BRICKWORK
2. SELF COLOURED RENDER
3. GLAZING
4. METAL CLADDING
5. SLIDING METAL LOUVRES
6. OPAQUE GLASS BALASTRADE
7. CLEAR GLASS
8. OPAQUE GLASS
9. TIMBER DOOR
10. PATINATED COPPER
11. TIMBER PANELS

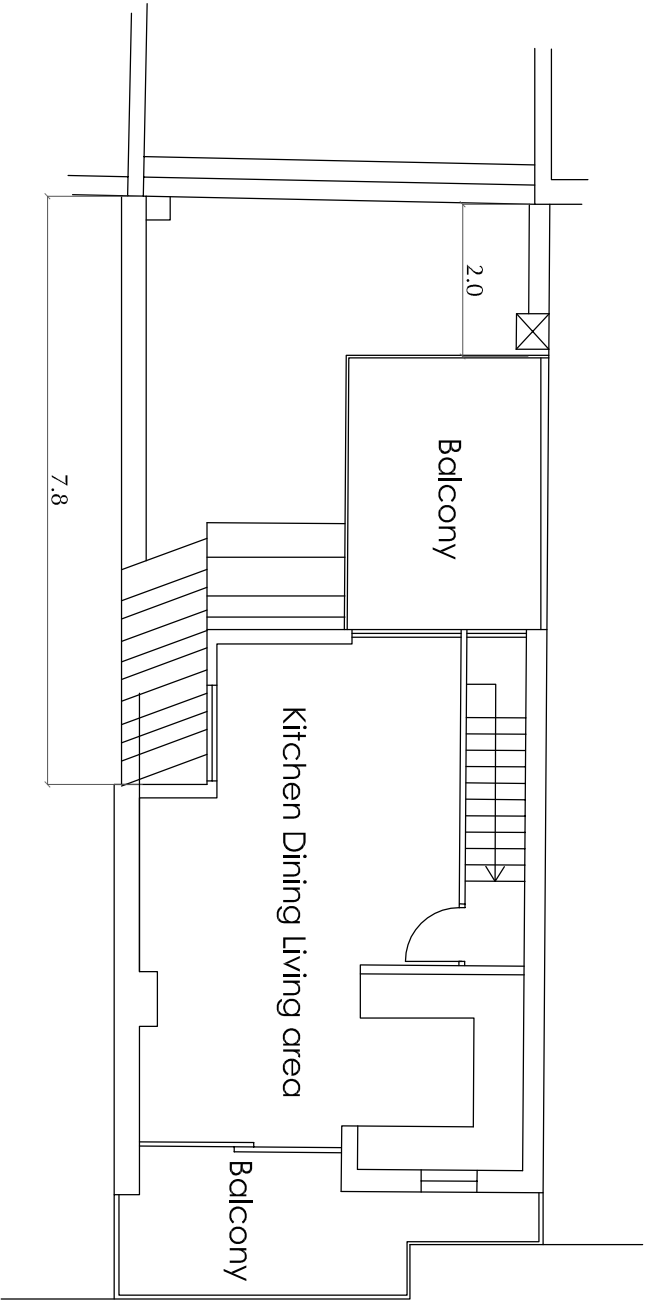

FIFTH FLOOR

 

| rev | description | date |
|-----|-------------|------|
|-----|-------------|------|

Lawton Duffy

9 Holts spur Lane, Woodburn Green  
High Wycombe, Bucks. HP10 0AA  
Tel: 01 628 530 611  
graham1@mcil2world.com

project  
339 Euston Road  
London  
NW1 3AD

| title                                 |
|---------------------------------------|
| APPROVED SECTION THRO ROOF<br>TERRACE |

| scale    | drn      | rev |
|----------|----------|-----|
| 1:100@q3 | MAD      |     |
| date     | drg no   |     |
| July '11 | 0459/123 |     |