



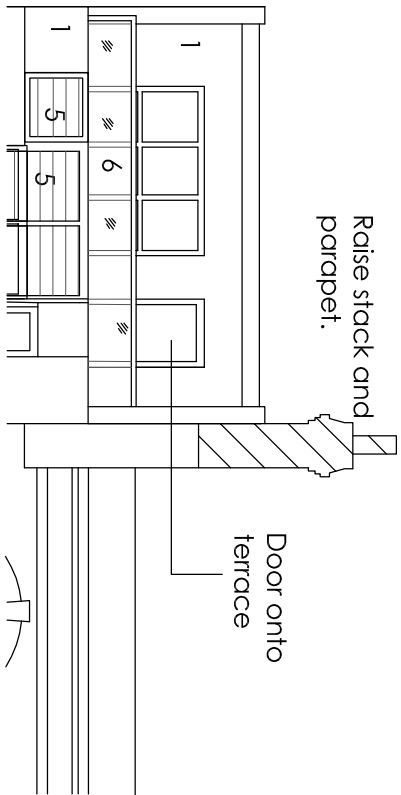


Note:
Opaque glazing to
all rear facing windows
and glazed doors

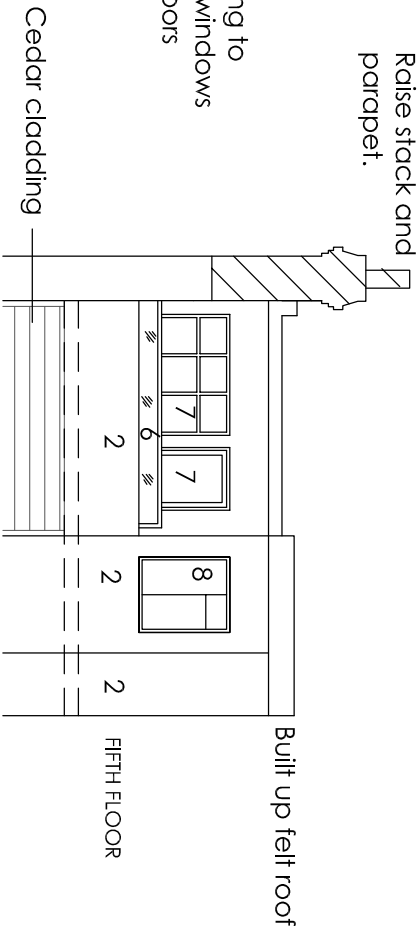


PROPOSED FRONT ELEVATION 5TH FLOOR

PROPOSED REAR ELEVATION 5TH FLOOR

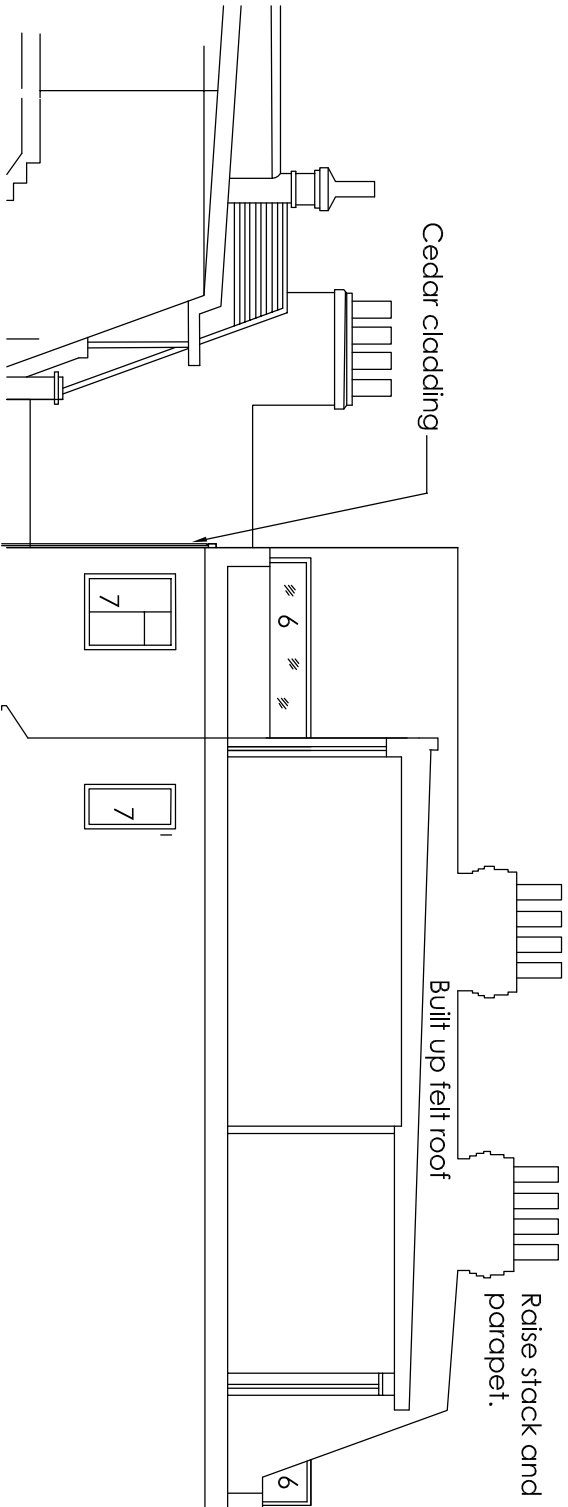


- 1. BRICKWORK
- 2. SELF COLOURED RENDER
- 3. GLAZING
- 4. METAL CLADDING
- 5. SLIDING METAL LOUVRES
- 6. OPAQUE GLASS BALASTRADE
- 7. CLEAR GLASS
- 8. OPAQUE GLASS
- 9. TIMBER DOOR
- 10. PATINATED COPPER
- 11. TIMBER PANELS

PROPOSED SECTION THROUGH 5TH FLOOR

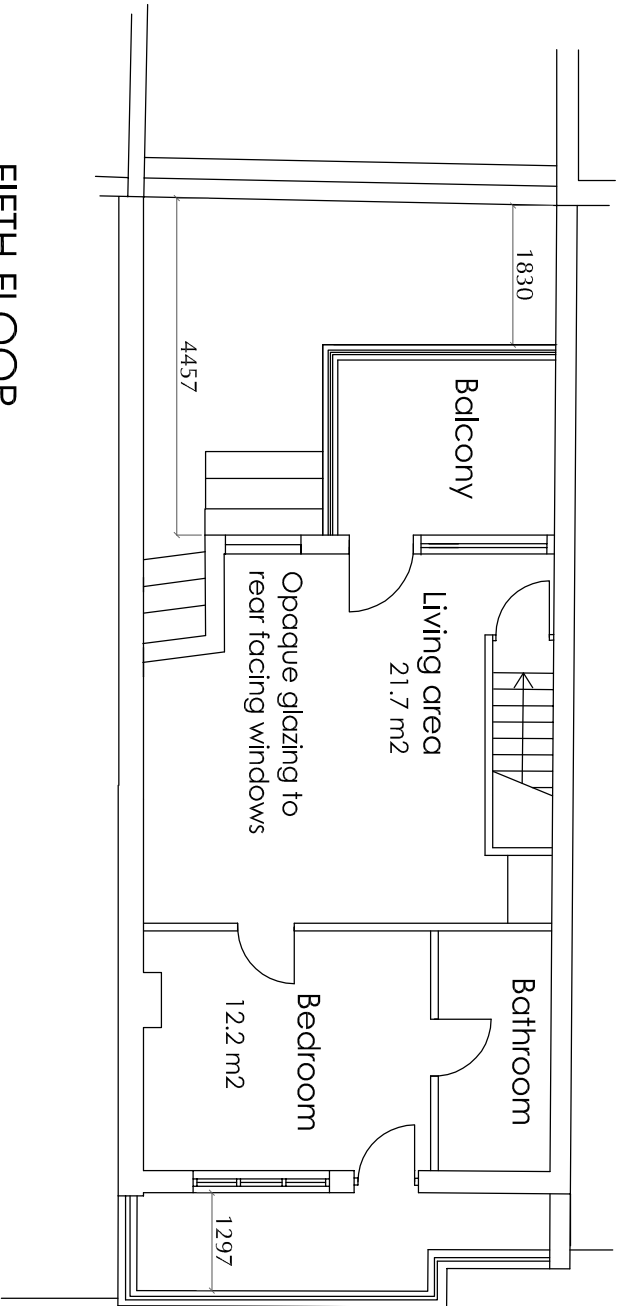

FIFTH FLOOR-

 

rev	description	date
-----	-------------	------

Lawton Duffy

9 Holtspur Lane, Woodburn Green
High Wycombe, Bucks. HP10 0AA
Tel: 01 628 530 611
graham1@mcil2world.com

339 Euston Road
London
NW1 3AD

title
PROPOSED SECTION THRO
TERRACE

scale	dm	rev
1:100@3	MAD	
date	drg no	
JULY '11	0459/124	