




REAR ELEVATION

0m 5m

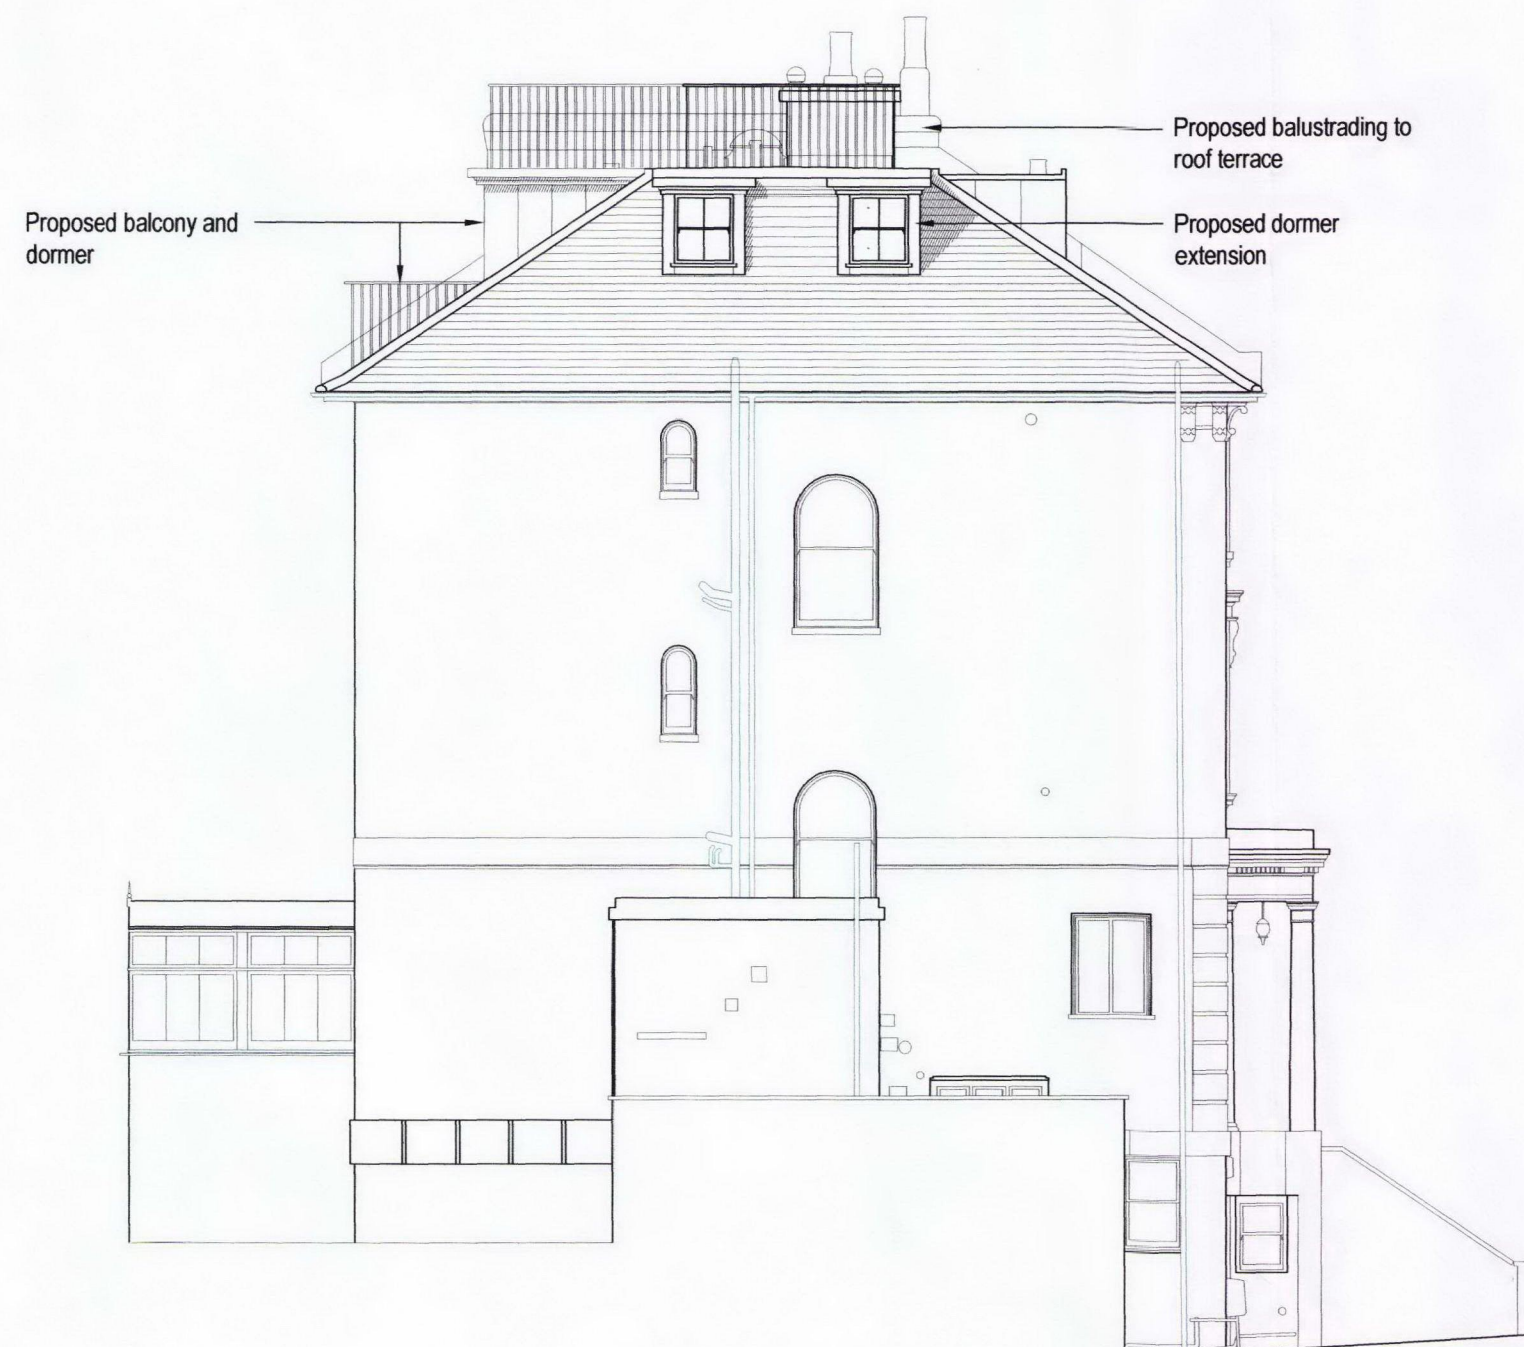


SIDE ELEVATION

0m 5m




FRONT ELEVATION

0m 5m

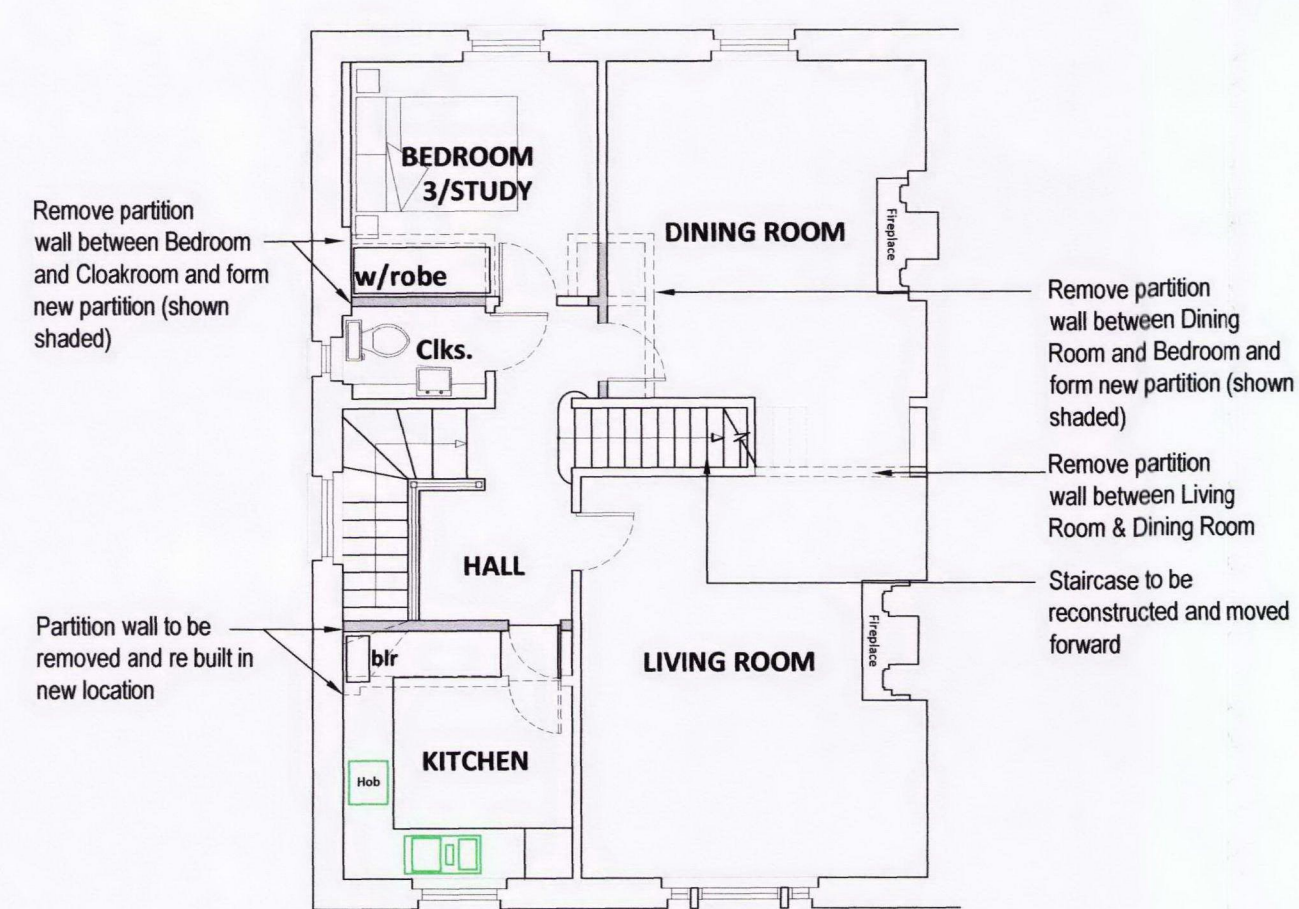


SECOND FLOOR

0m 5m

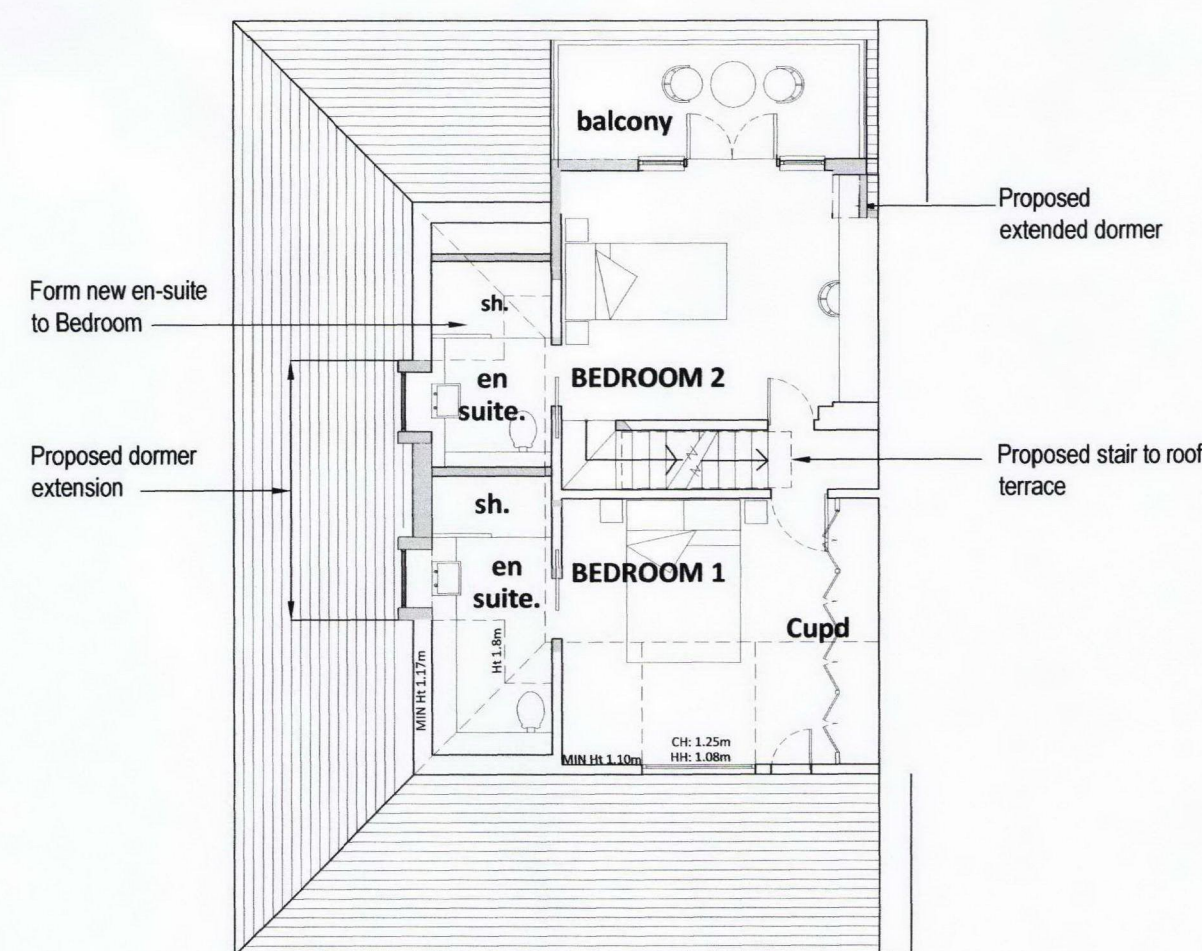


THIRD FLOOR

0m 5m

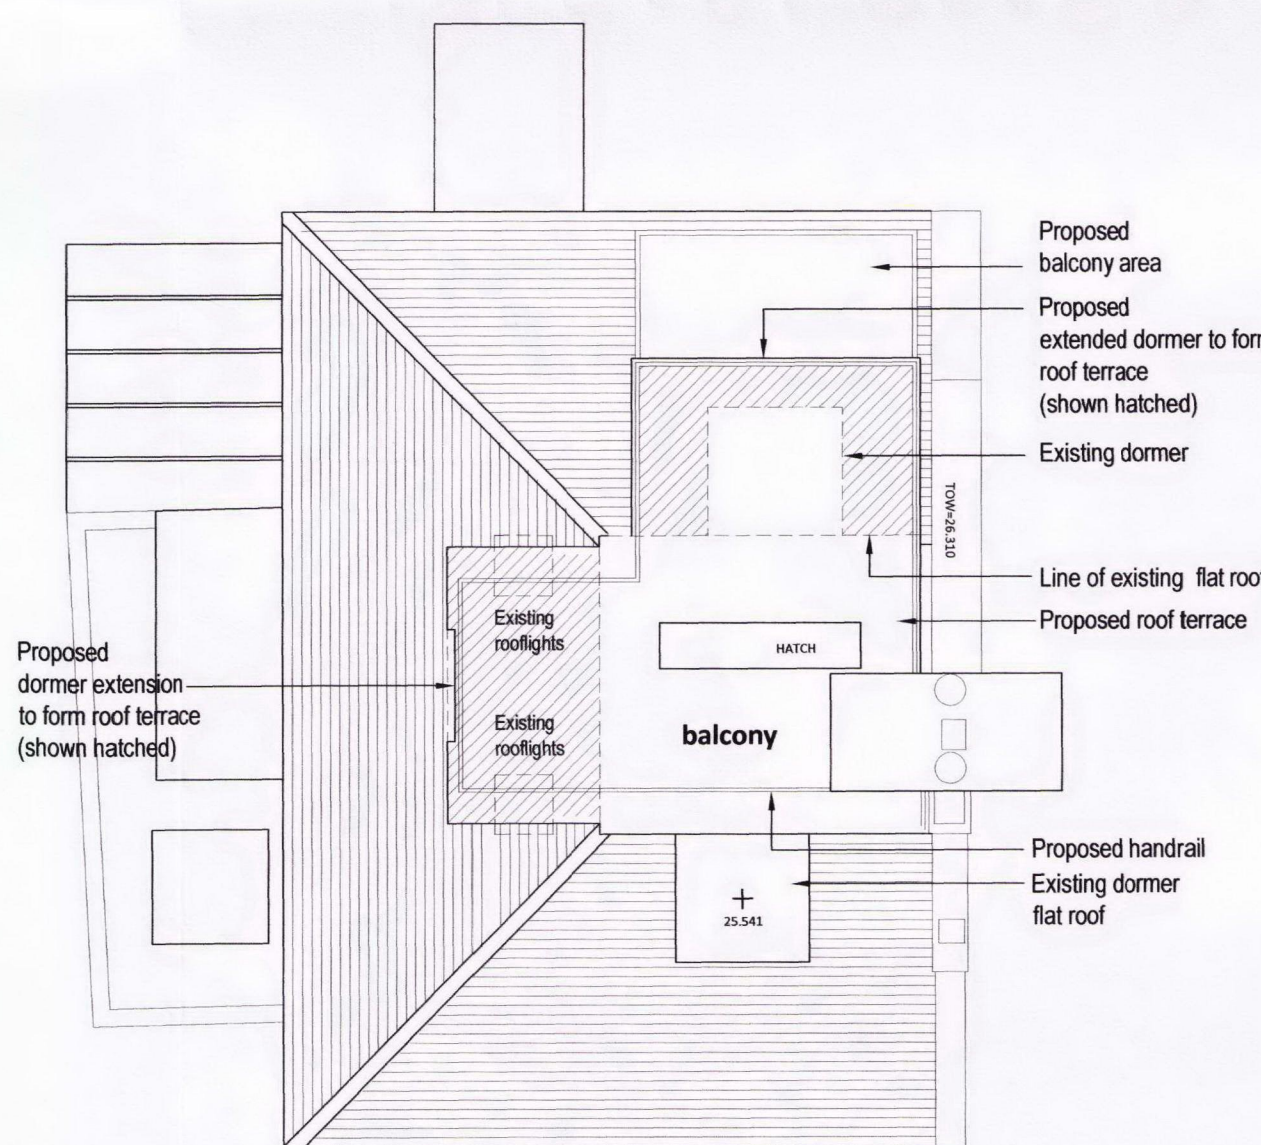

ROOF PLAN

0m 5m

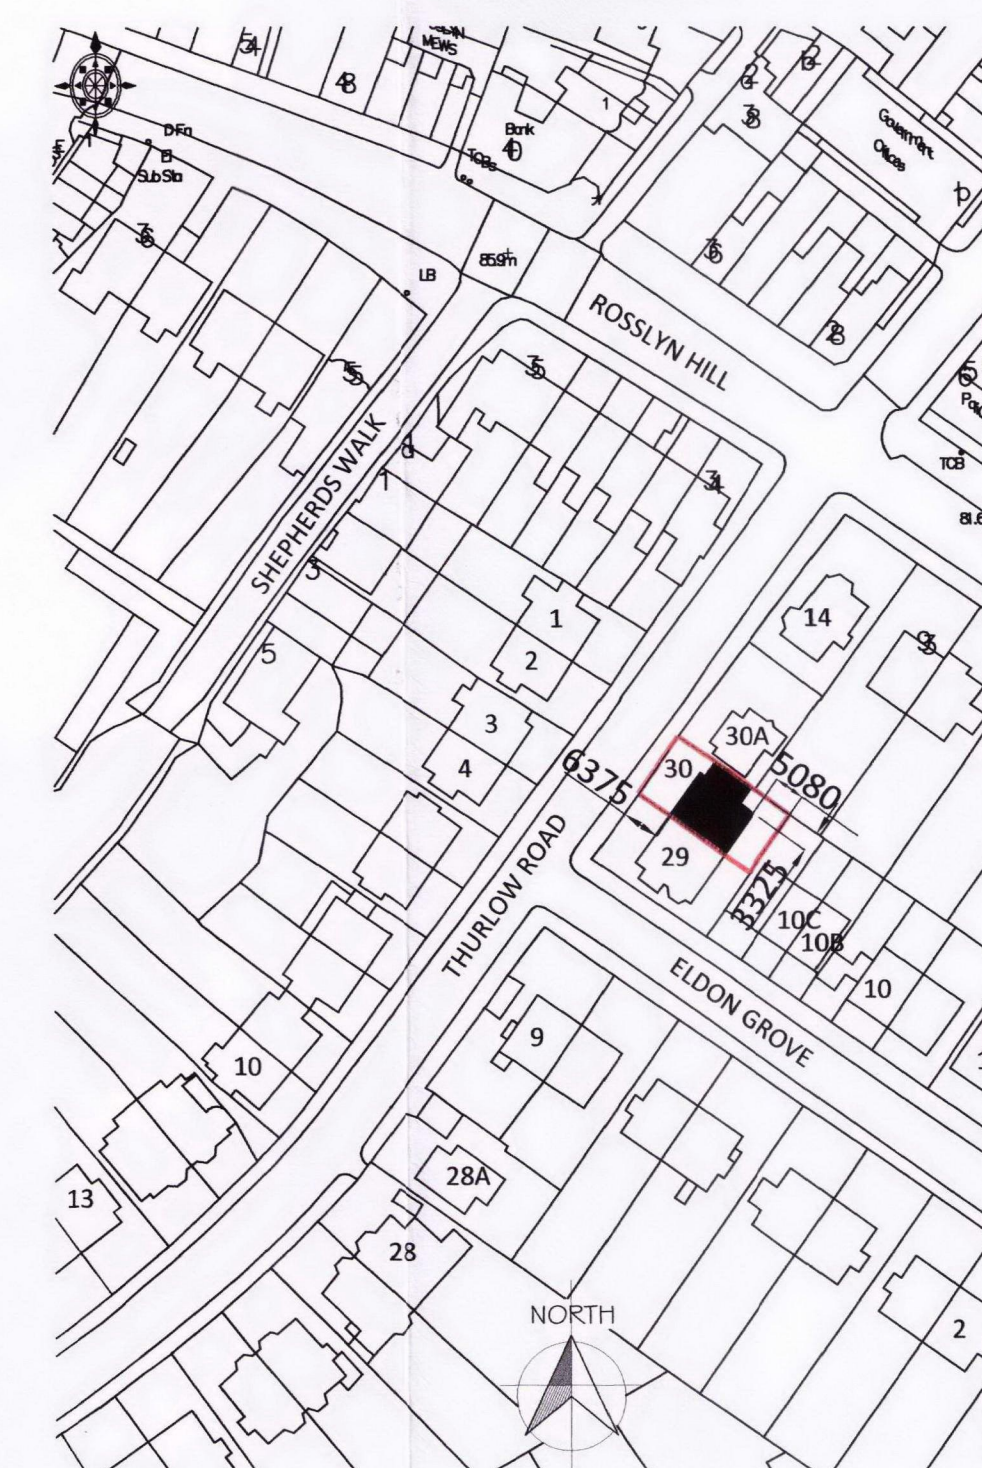

Notes:
THIS DRAWING IS COPYRIGHT.
DO NOT SCALE. USE FIGURED DIMENSIONS ONLY.
The contractor is to check all dimensions on site before commencement of the works.
Discrepancies must be reported immediately to the Architect before proceeding.

Rev	Date	Revisions	Chk.
A	10.01.2012	PLANNING APPLICATION	

Jane DUNCAN
ARCHITECTS

The Old Warehouse, Chalfont Station Road
Little Chalfont, Amersham, Buckinghamshire, HP7 9PN

t: 01494 766999
f: 01494 766789
e: info@janeduncanarchitects.co.uk

Client
MR & MRS H CONTRACTOR

Job Title
FLAT 8
30 THURLOW ROAD
HAMPSTEAD
LONDON
NW3 5PH

Drawing Title
DORMER EXTENSIONS &
INTERNAL ALTERATIONS
& ROOF TERRACE
PROPOSED PLANS & ELEVATIONS

Scale 1:100/1:1250 Date DEC 2011

Drawn RJD Checked d t

Drq. No.
CTR/133 - 2.10

Rev.
A