



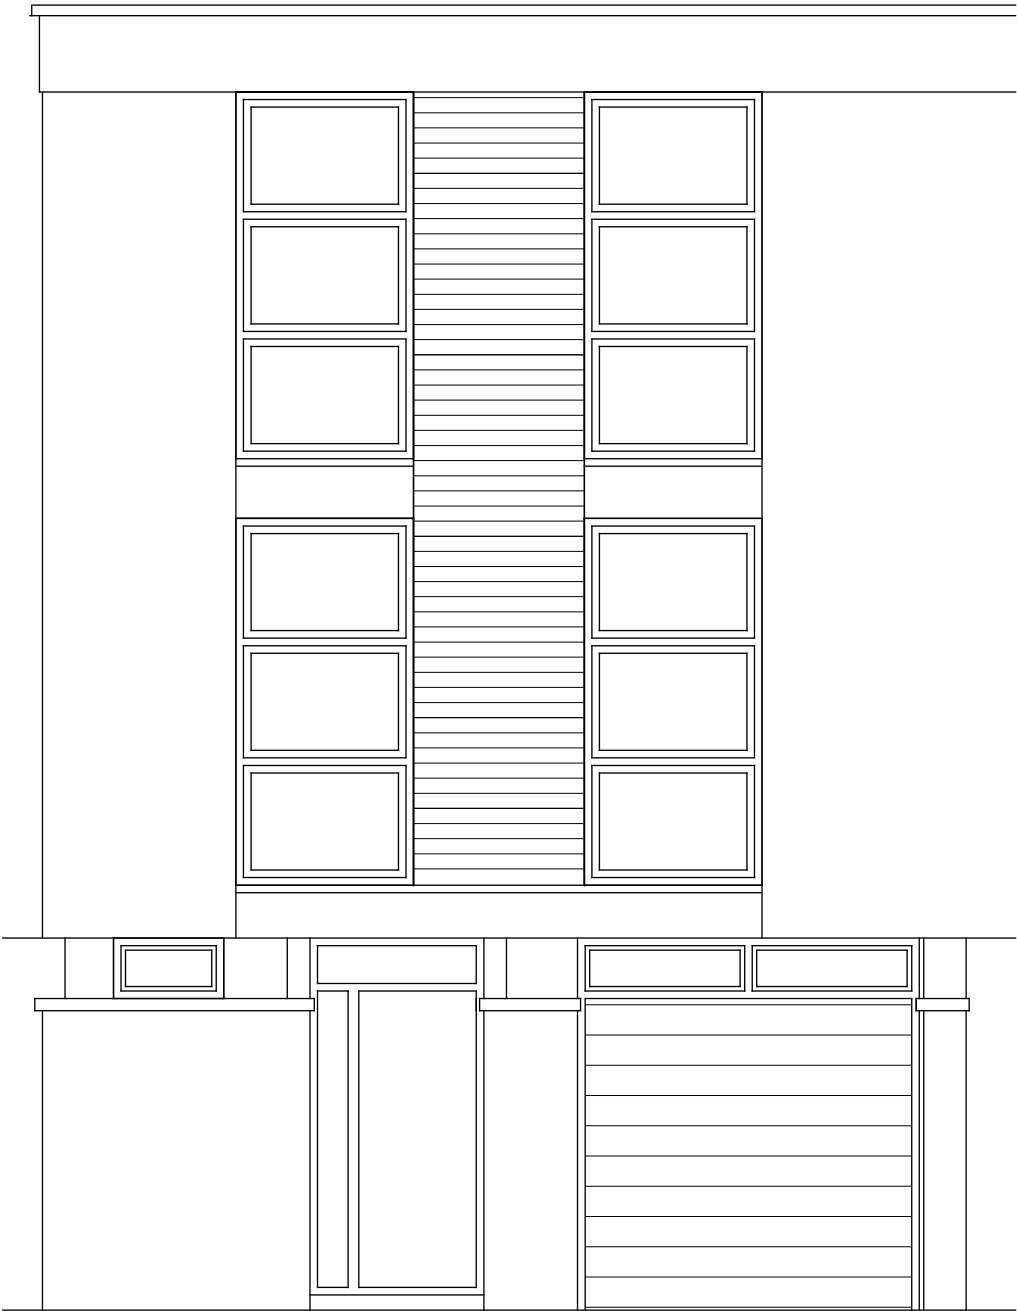

EXISTING

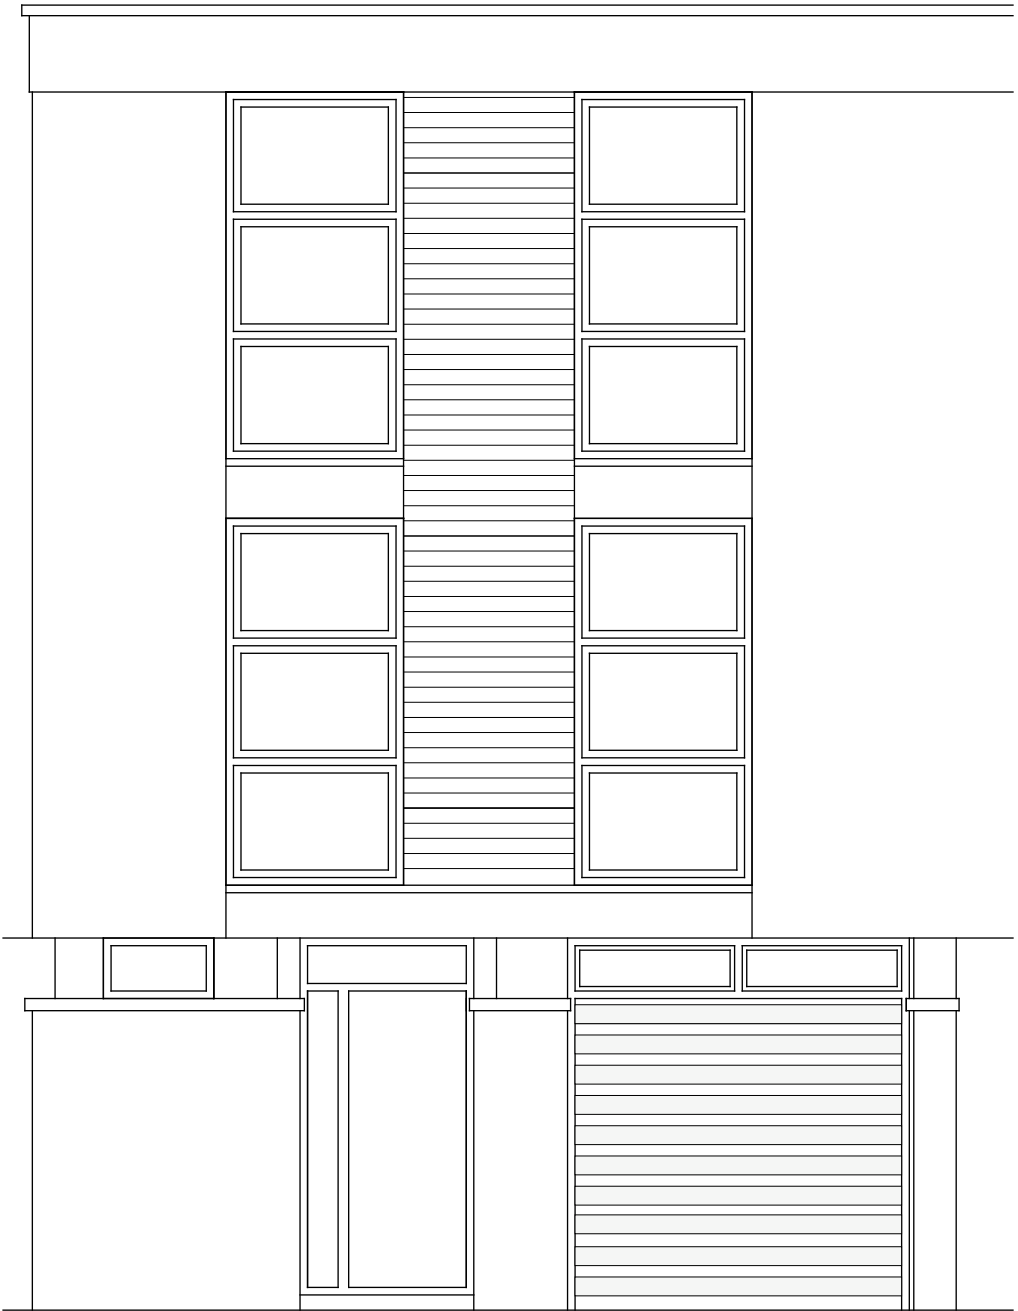

PROPOSED




ALUMINIUM LOUVRES TO  
FULL SIZE WINDOW BEHIND

date: 13 12 11  
drawing number: GOLD-EX/PL-GA-03  
FRONT ELEVATION EXSISTING / PROPOSED  
scale: 1:50  
do NOT scale from this drawing  
dimensions to be confirmed on site

client name and address:  
GOLDSOBEL  
38 ELLIOTT SQUARE  
LONDON NW3 3SU

sophia marriott interiors  
28 elliott square london nw3 3su  
07984205480  
sophia@sophiamarriott.co.uk  
www.sophiamarriott.co.uk

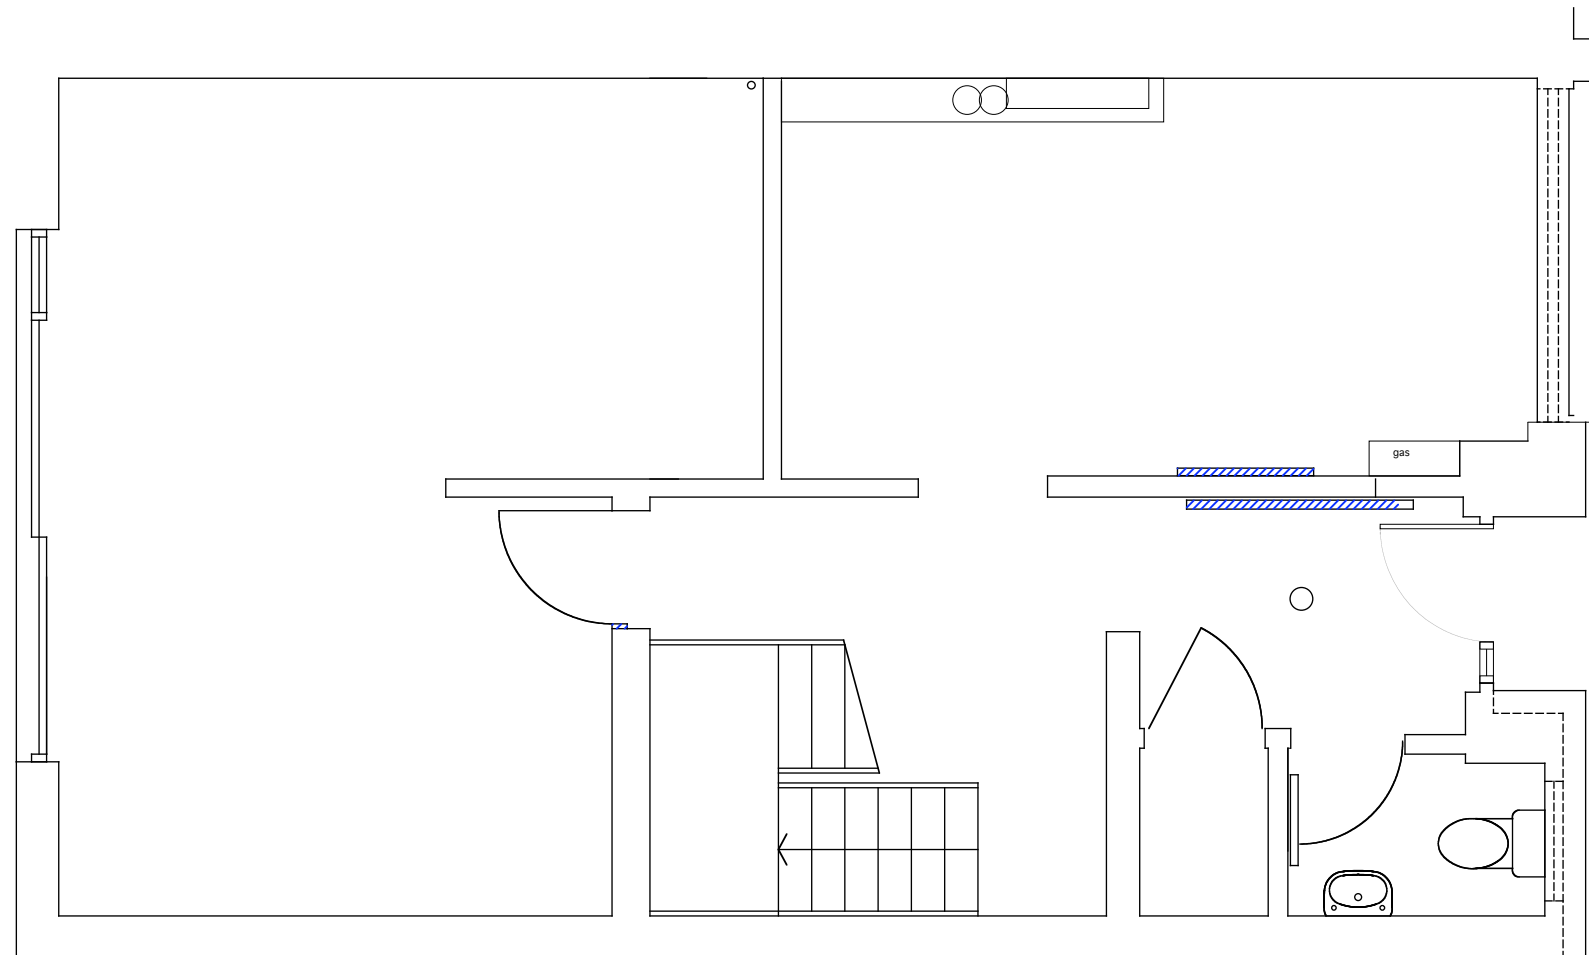

<p>date: 13 12 11 drawing number: GOLD-EX-GA-02 GROUND FLOOR PLAN EXISTING scale: 1:50 do NOT scale from this drawing dimensions to be confirmed on site</p>	<p>client name and address: GOLDSOBEL 38 ELLIOTT SQUARE LONDON NW3 3SU</p>	<p>sophia marriott interiors 28 elliott square london nw3 3su 07984205480 sophia@sophiamarriott.co.uk www.sophiamarriott.co.uk</p>
--	--	--

