



EXISTING



REAR ELEVATION

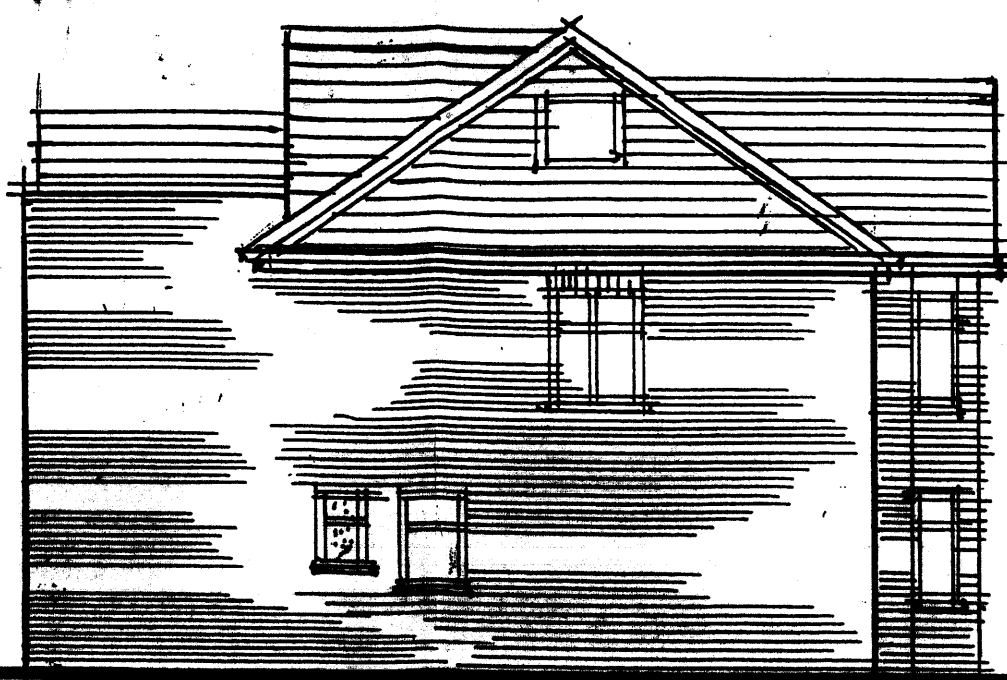


SIDE ELEVATION

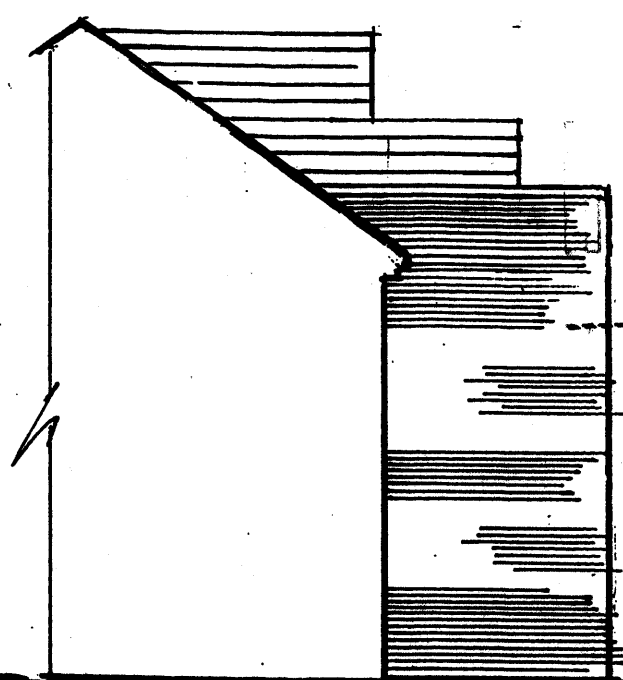


SIDE ELEVATION

09 DEC 2011

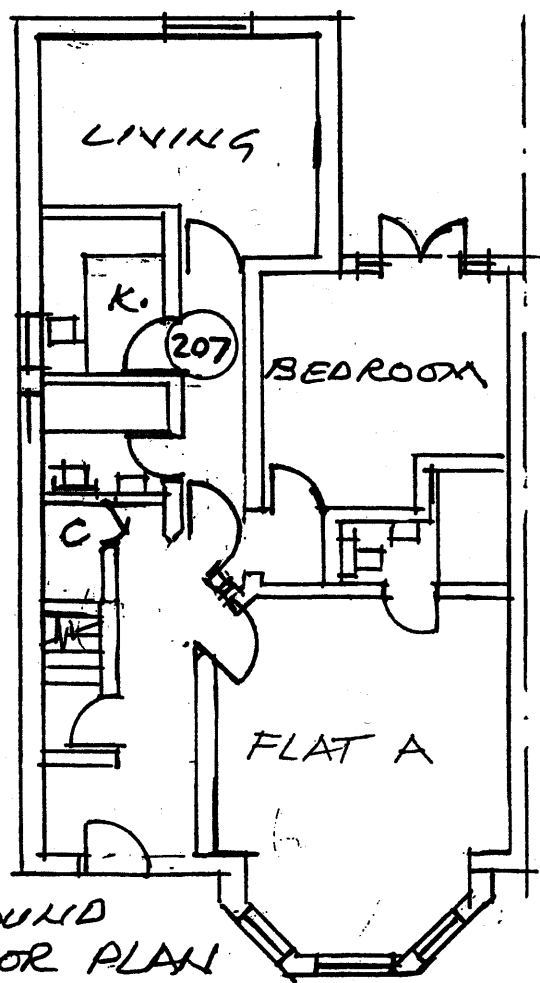

GROUND FLOOR PLAN

PROPOSED SINGLE STOREY REAR EXTENSION
TO FLAT 207 FORDWYCH ROAD - LONDON NW2
THERE ARE 5 FLATS IN BUILDING - SAME OWNER -

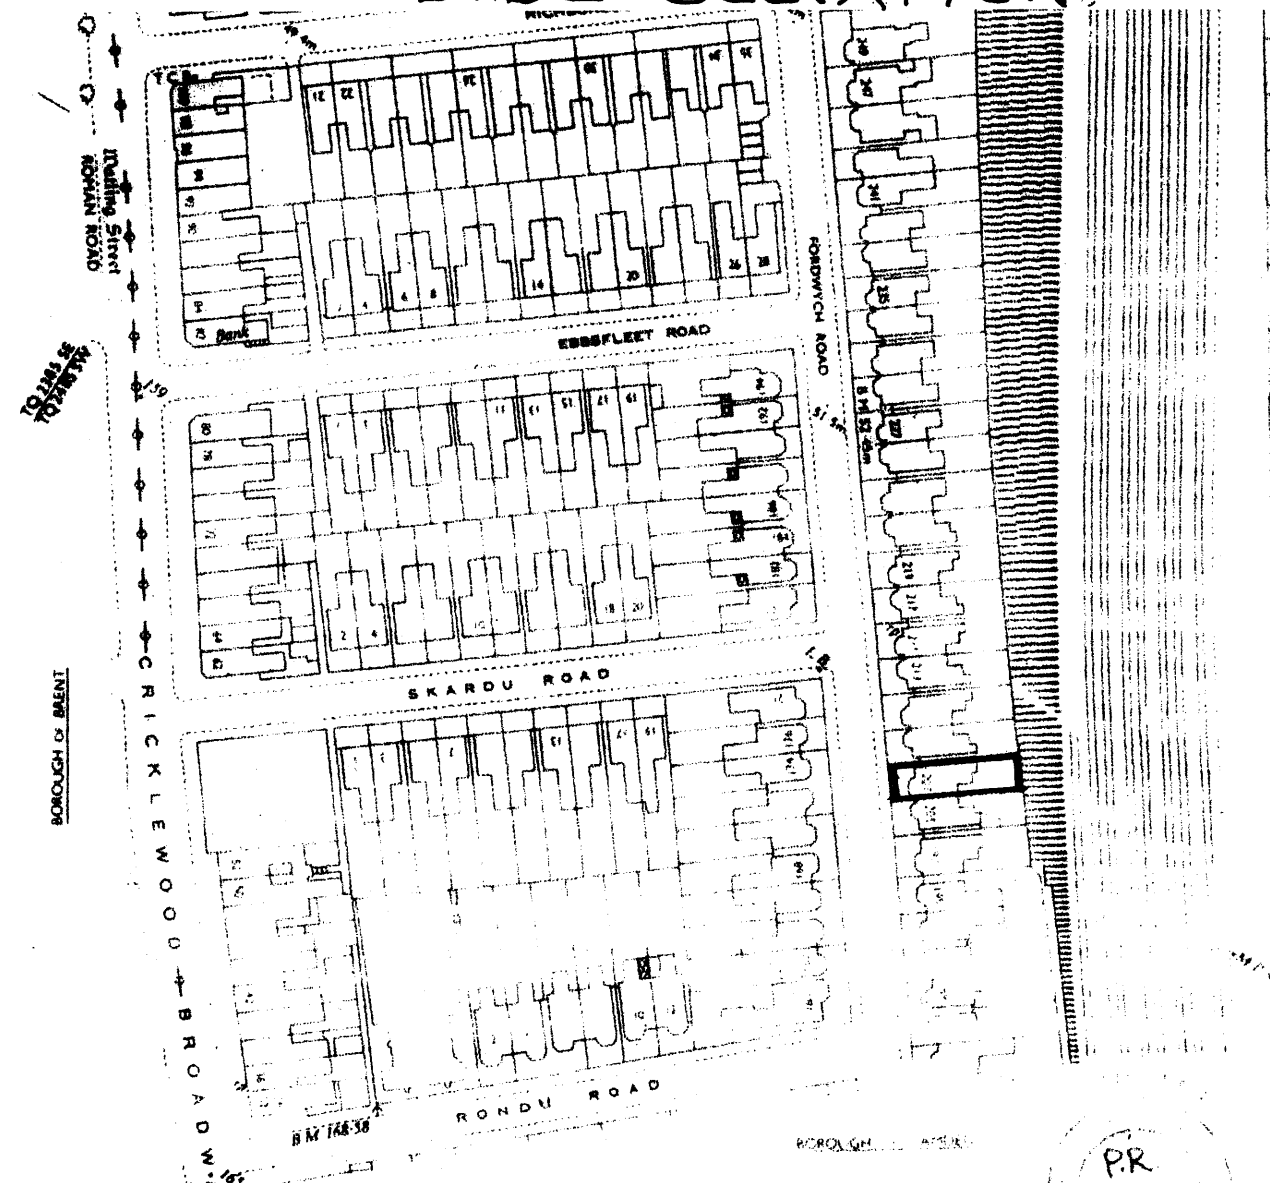

LOCATION PLAN 1:1250 & NORTH
SCALE 1:100 DWG. NO. SB/331/1 - 14.11.11
DRAWN BY J. BENAIM. 48 GRASMERE AVENUE
WEMBLEY. HA9 8TD. 020 8904 5947

PROPOSED


RECEIVED
09 DEC 2011




REAR ELEVATION



SIDE ELEVATION

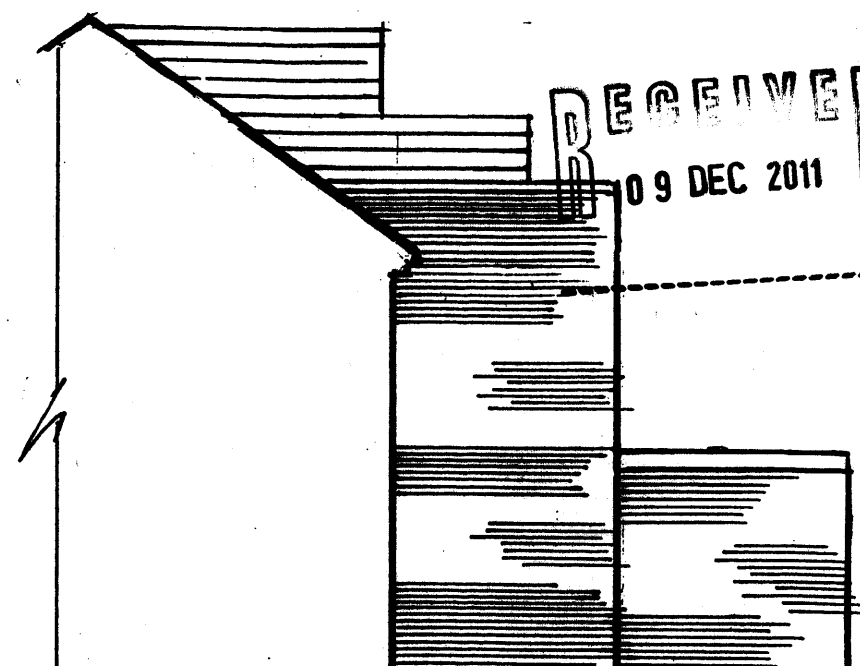

SIDE ELEVATION

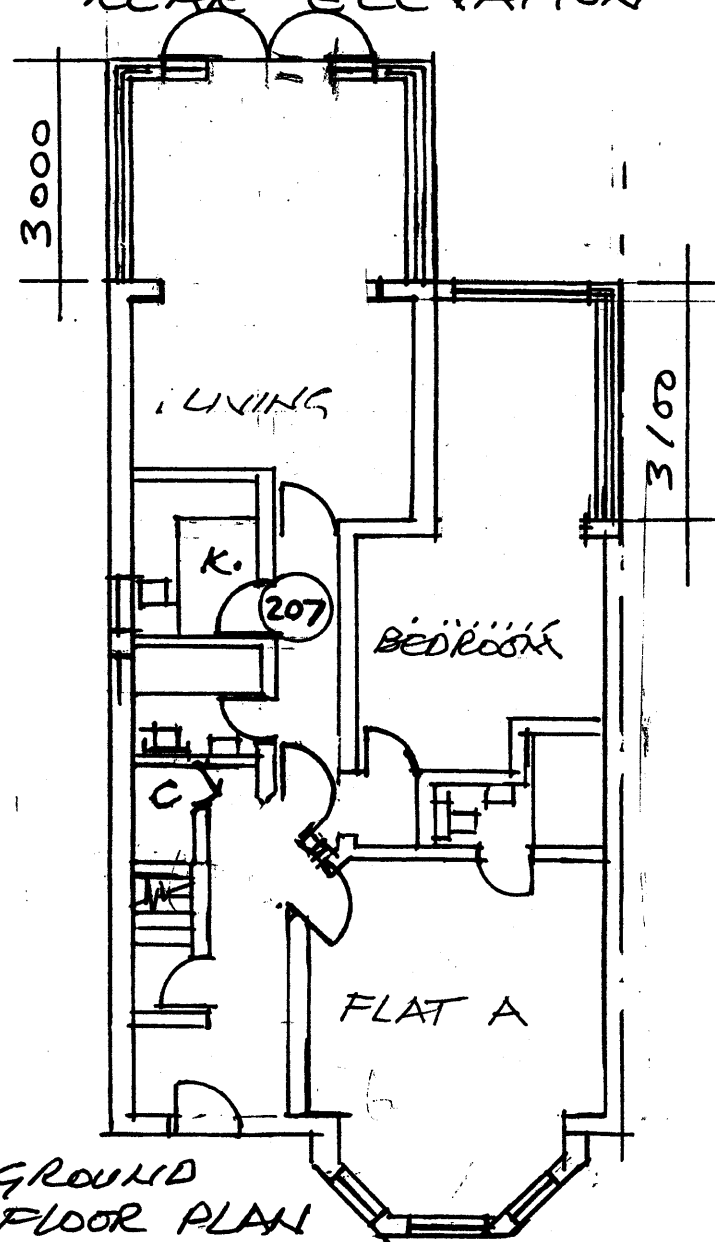

GROUND
FLOOR PLAN

PROPOSED SINGLE STOREY REAR EXTENSION
TO FLAT 207 FORDWYCH ROAD - LONDON NW2
THERE ARE 5 FLATS IN BUILDING - SAME OWNER -

SCALE 1:100 DWG. NO. SB/B31/2 - 14.11.11
DRAWN BY J. BEVAKK. 48 GRASMERE AVENUE
WEMBLEY. HA9 8TD. 020 8904 5947