


Regents Plaza NW6

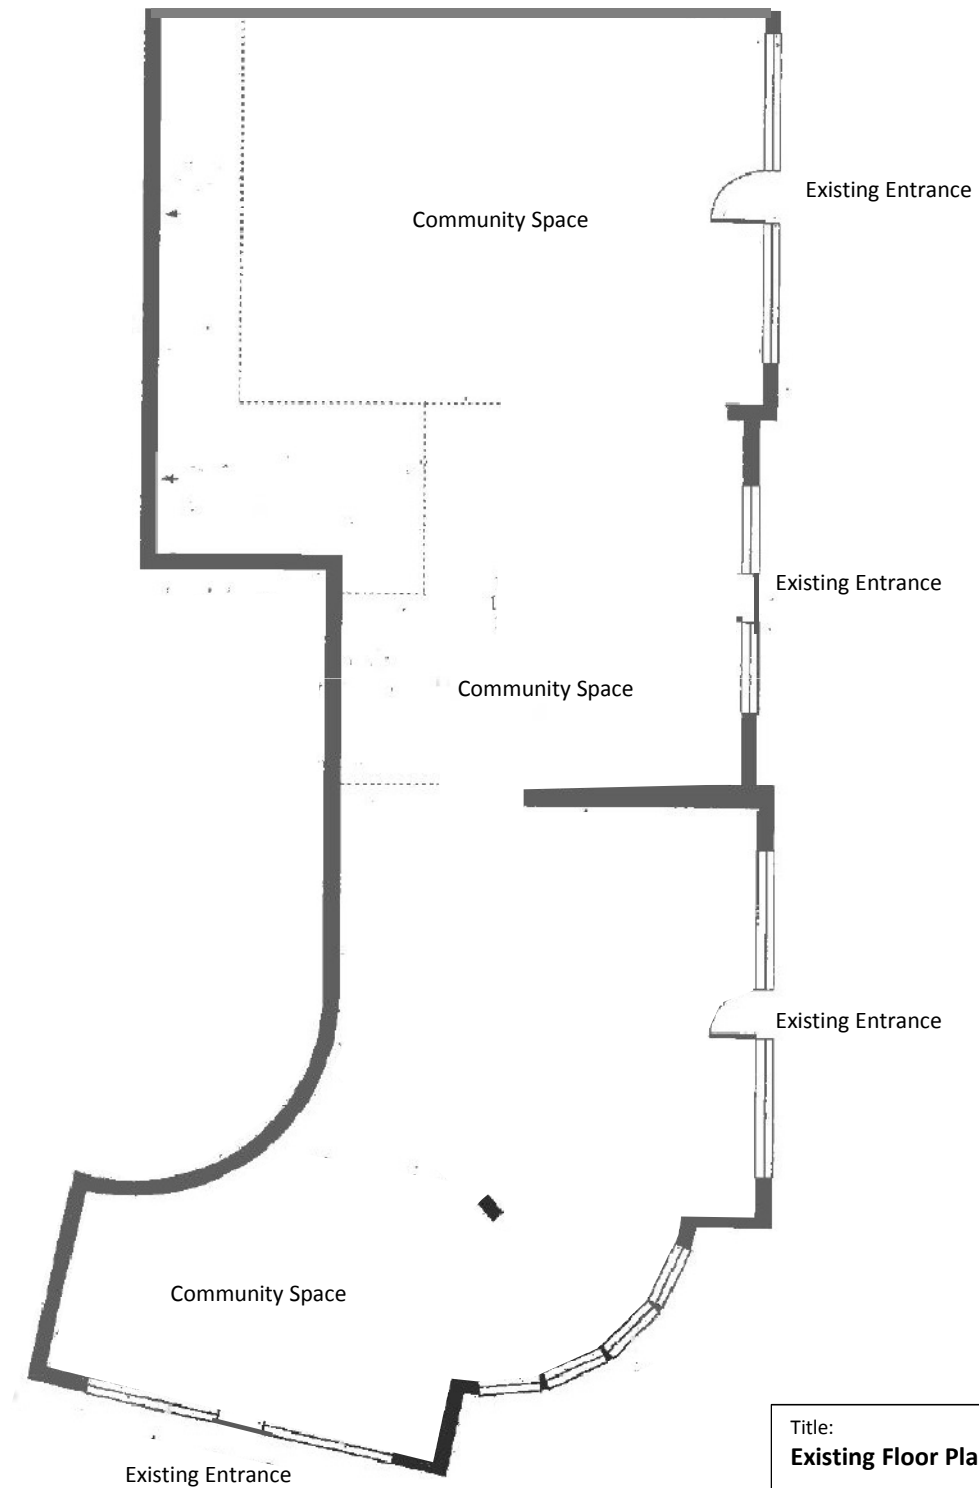

Title:
Existing Floor Plan

Drawing No: **2011-65/PL002**
Drawing Scale: **1:100 @A3 Scale**
Date: **15th June 2011**