



front elevation

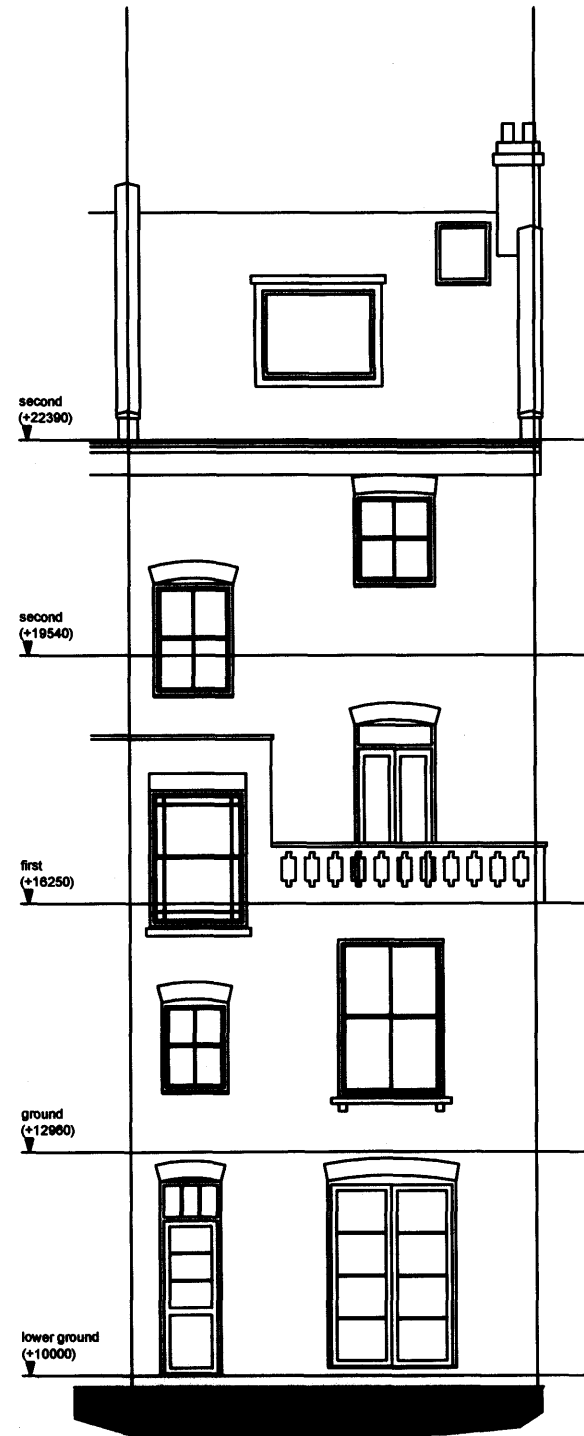

rear elevation

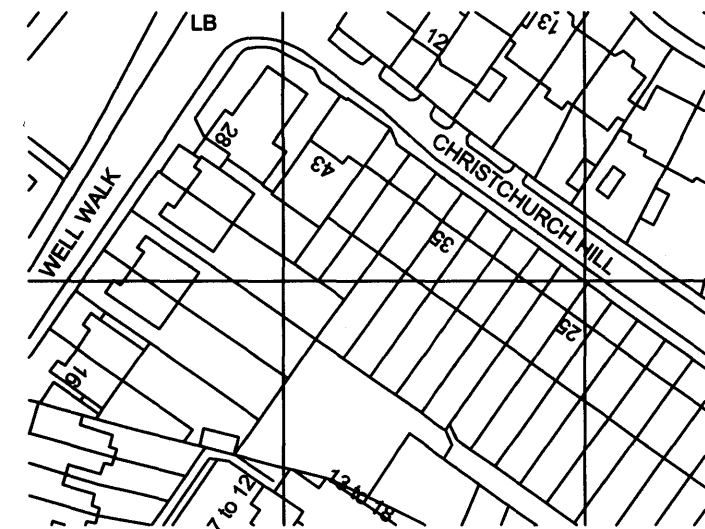

site location plan (1:1000)

Project 31 Christchurch Hill London, NW3 1LA	Scale 1:100	Sheet Size A3	Compass	Floorplanz Ltd, Deepcut Business Centre, 123-127 Deepcut Bridge Road, Deepcut, Surrey, GU16 6SD T: 0845 6344080 F: 0845 6344090 E: info@floorplanz.co.uk W: www.floorplanz.co.uk
	Drawing Title existing elevations & site location plan	Drawing Date 16/05/2011		