
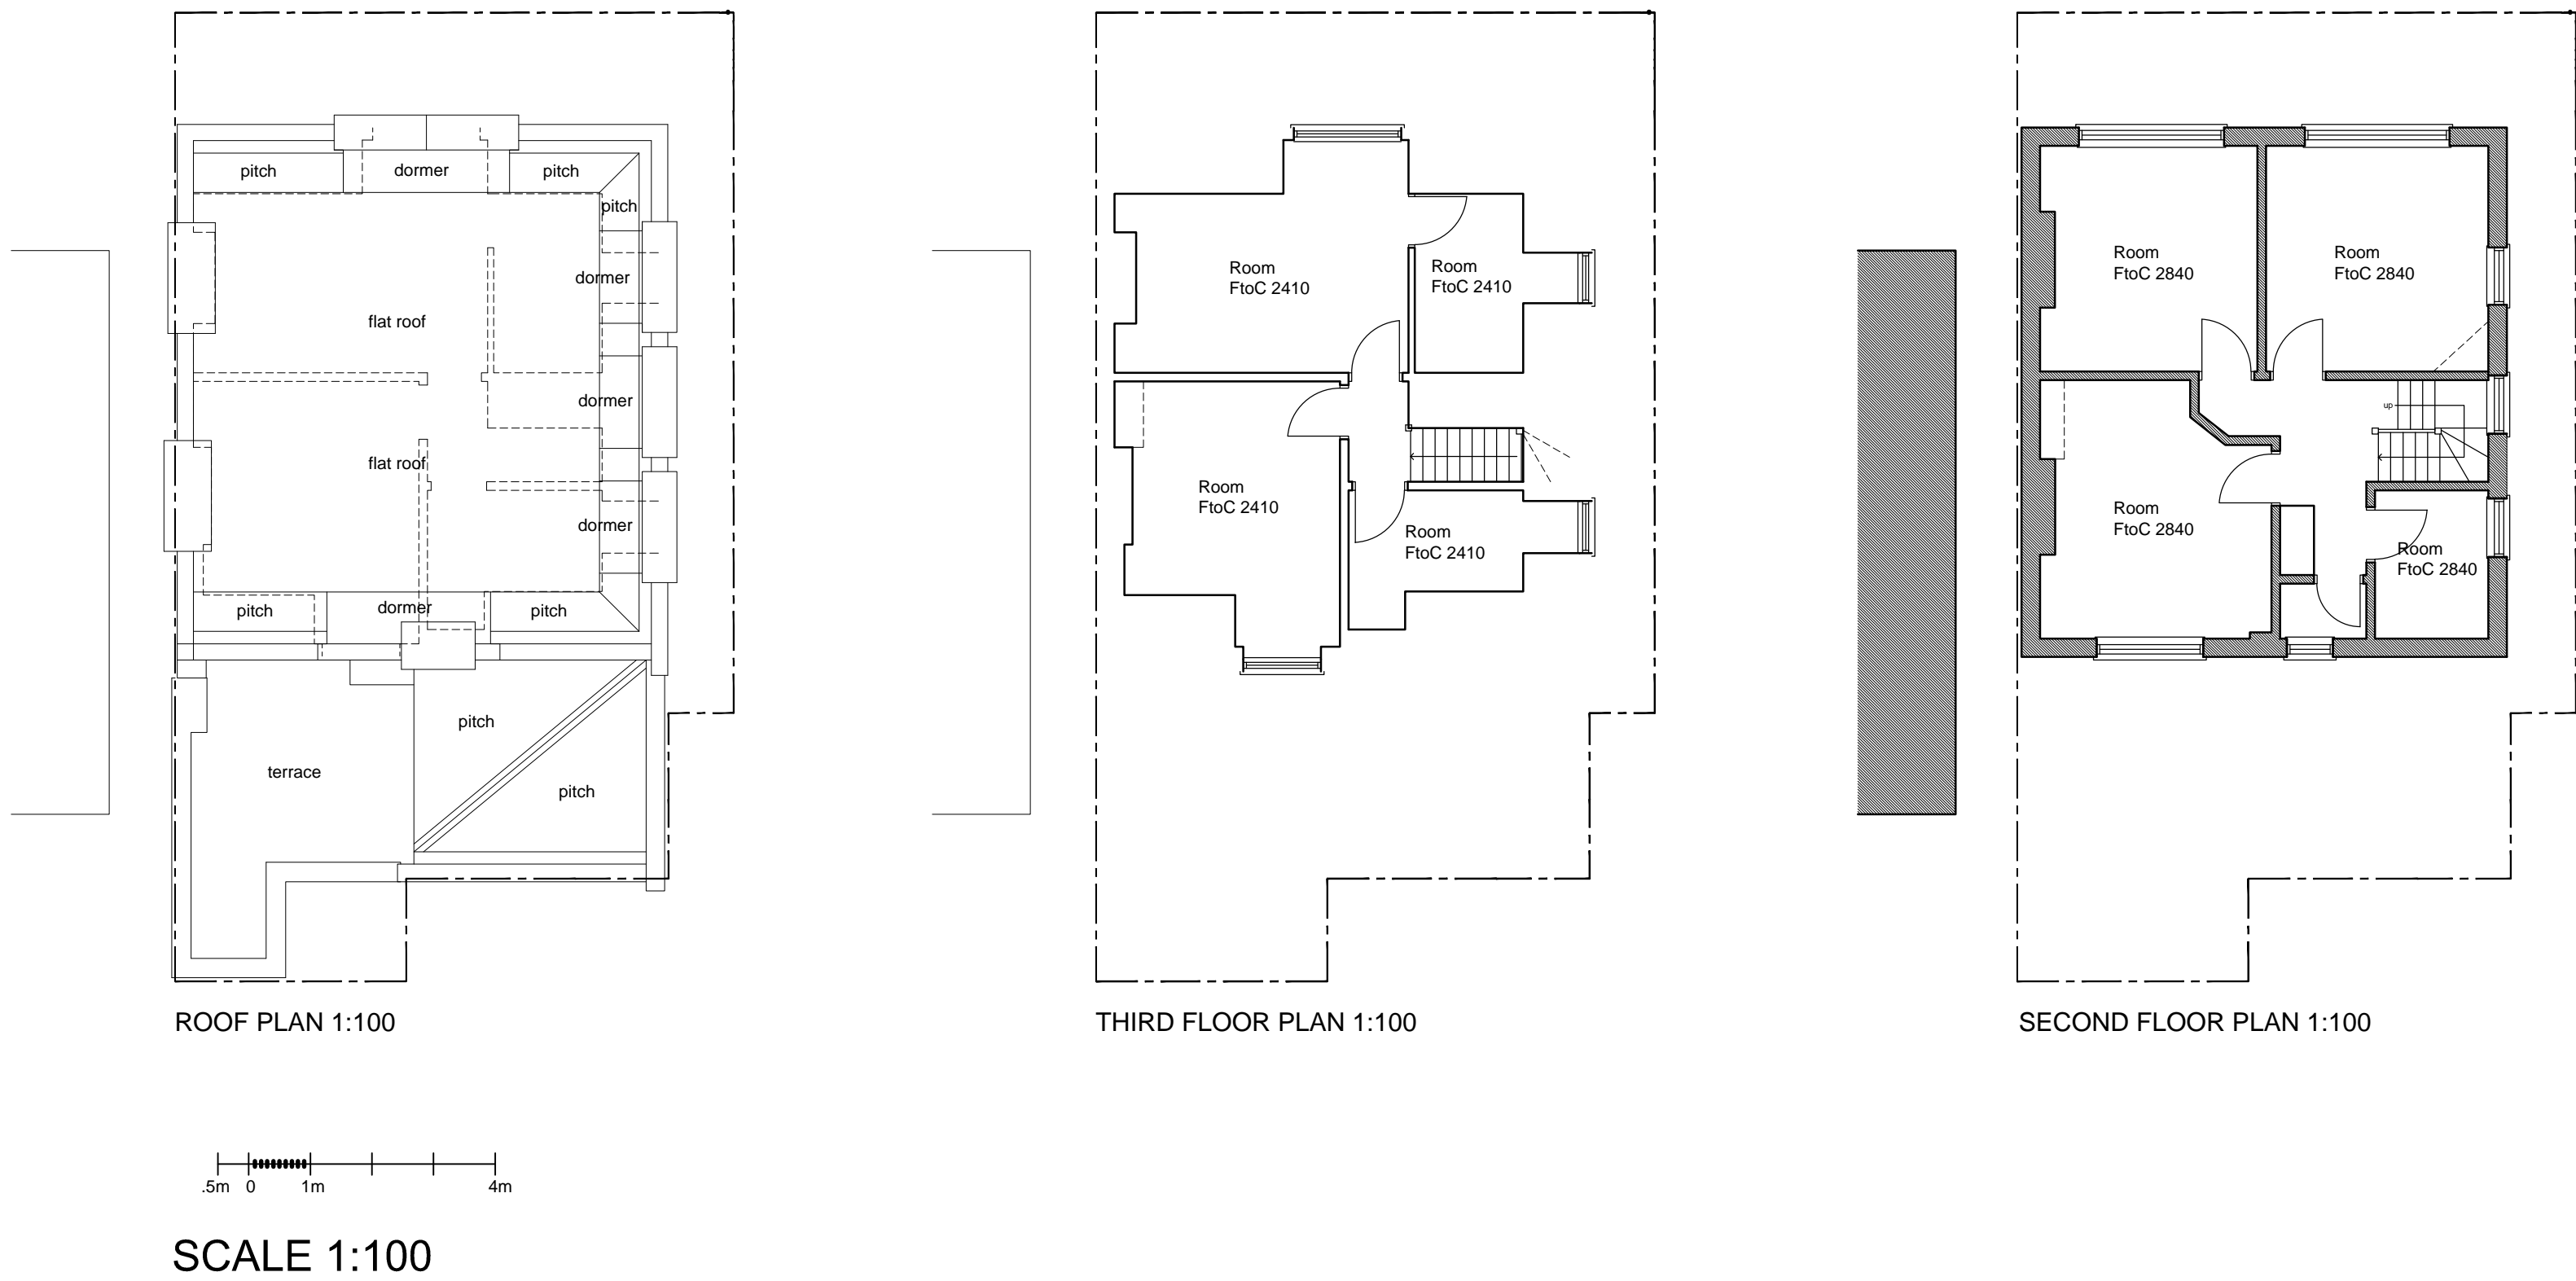
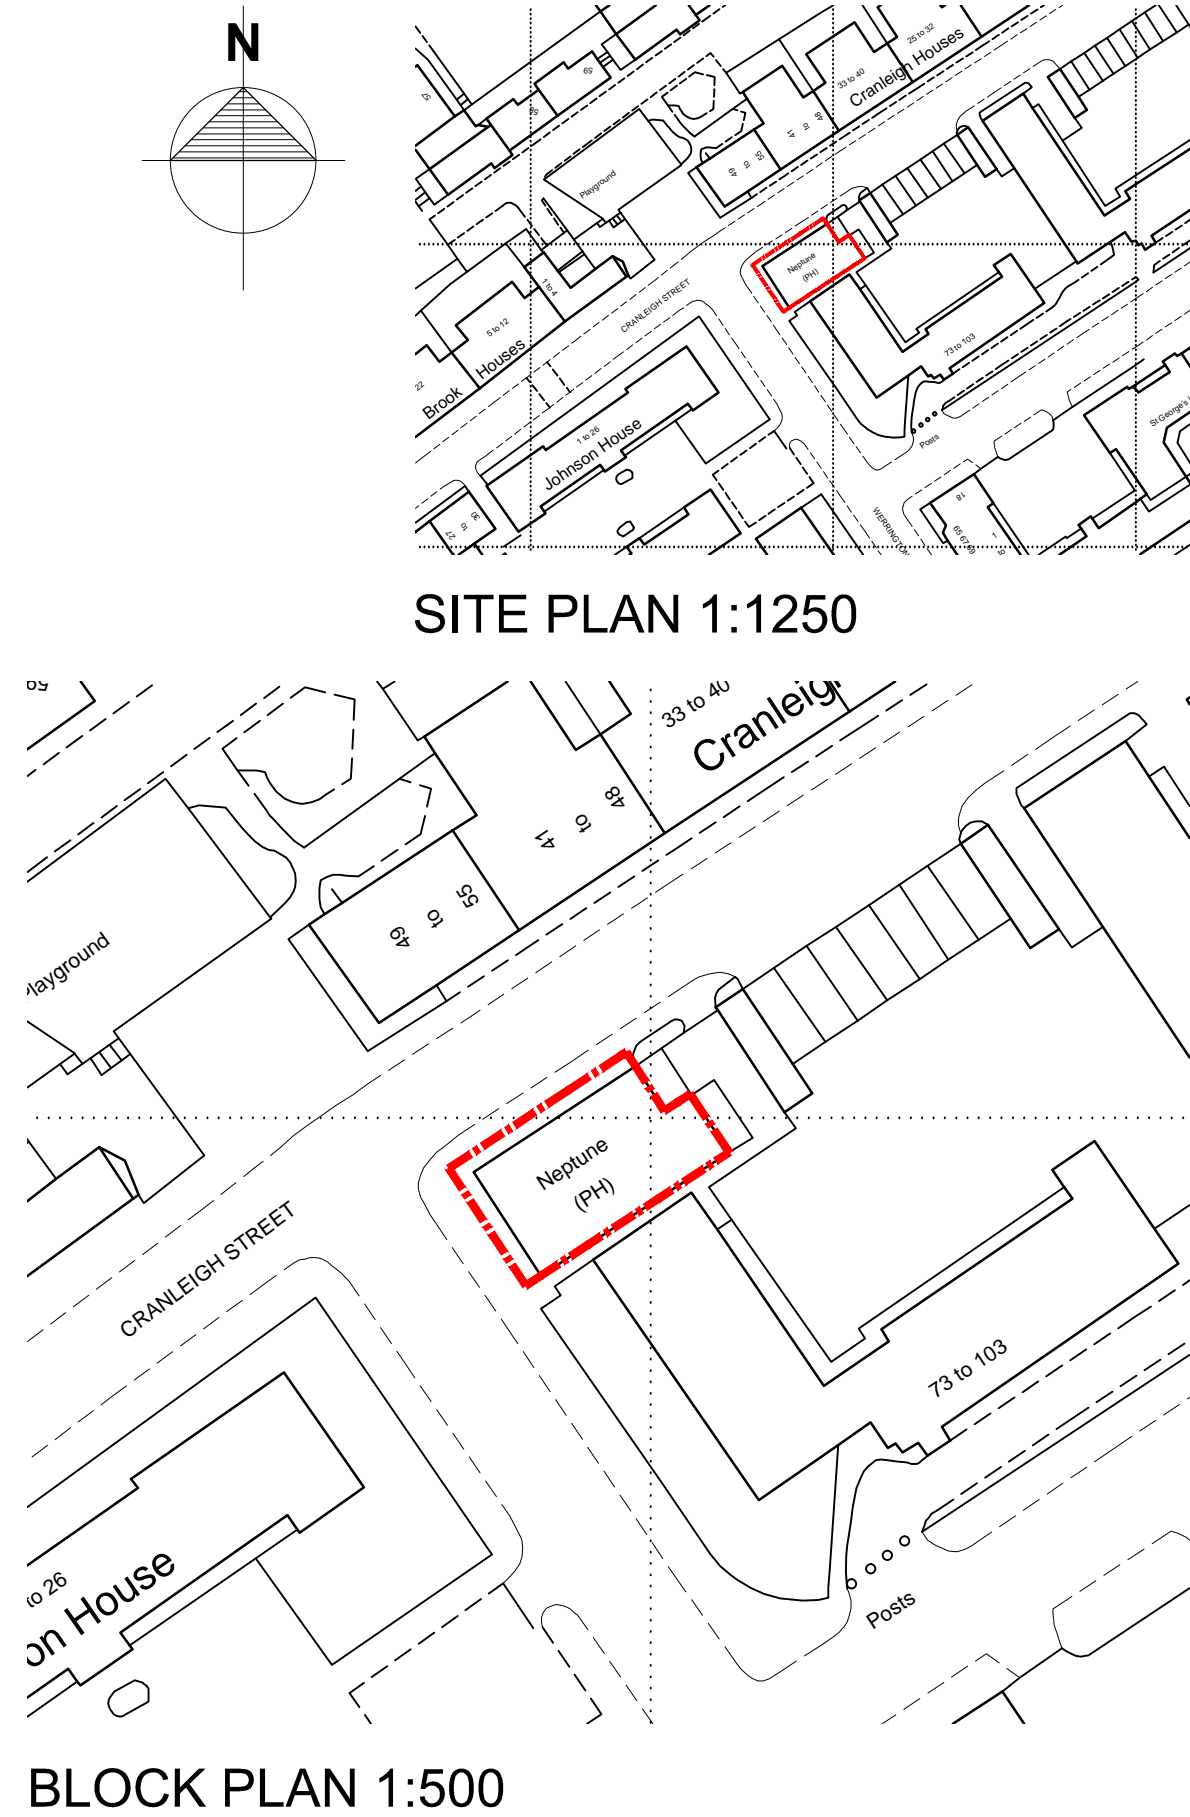


notes:
Do not scale from this drawing

All dimensions to be checked on site and any discrepancies reported to the Architect/Contract Administrator before proceeding with the works on site, or off-site fabrication

Subject to site survey and inspection

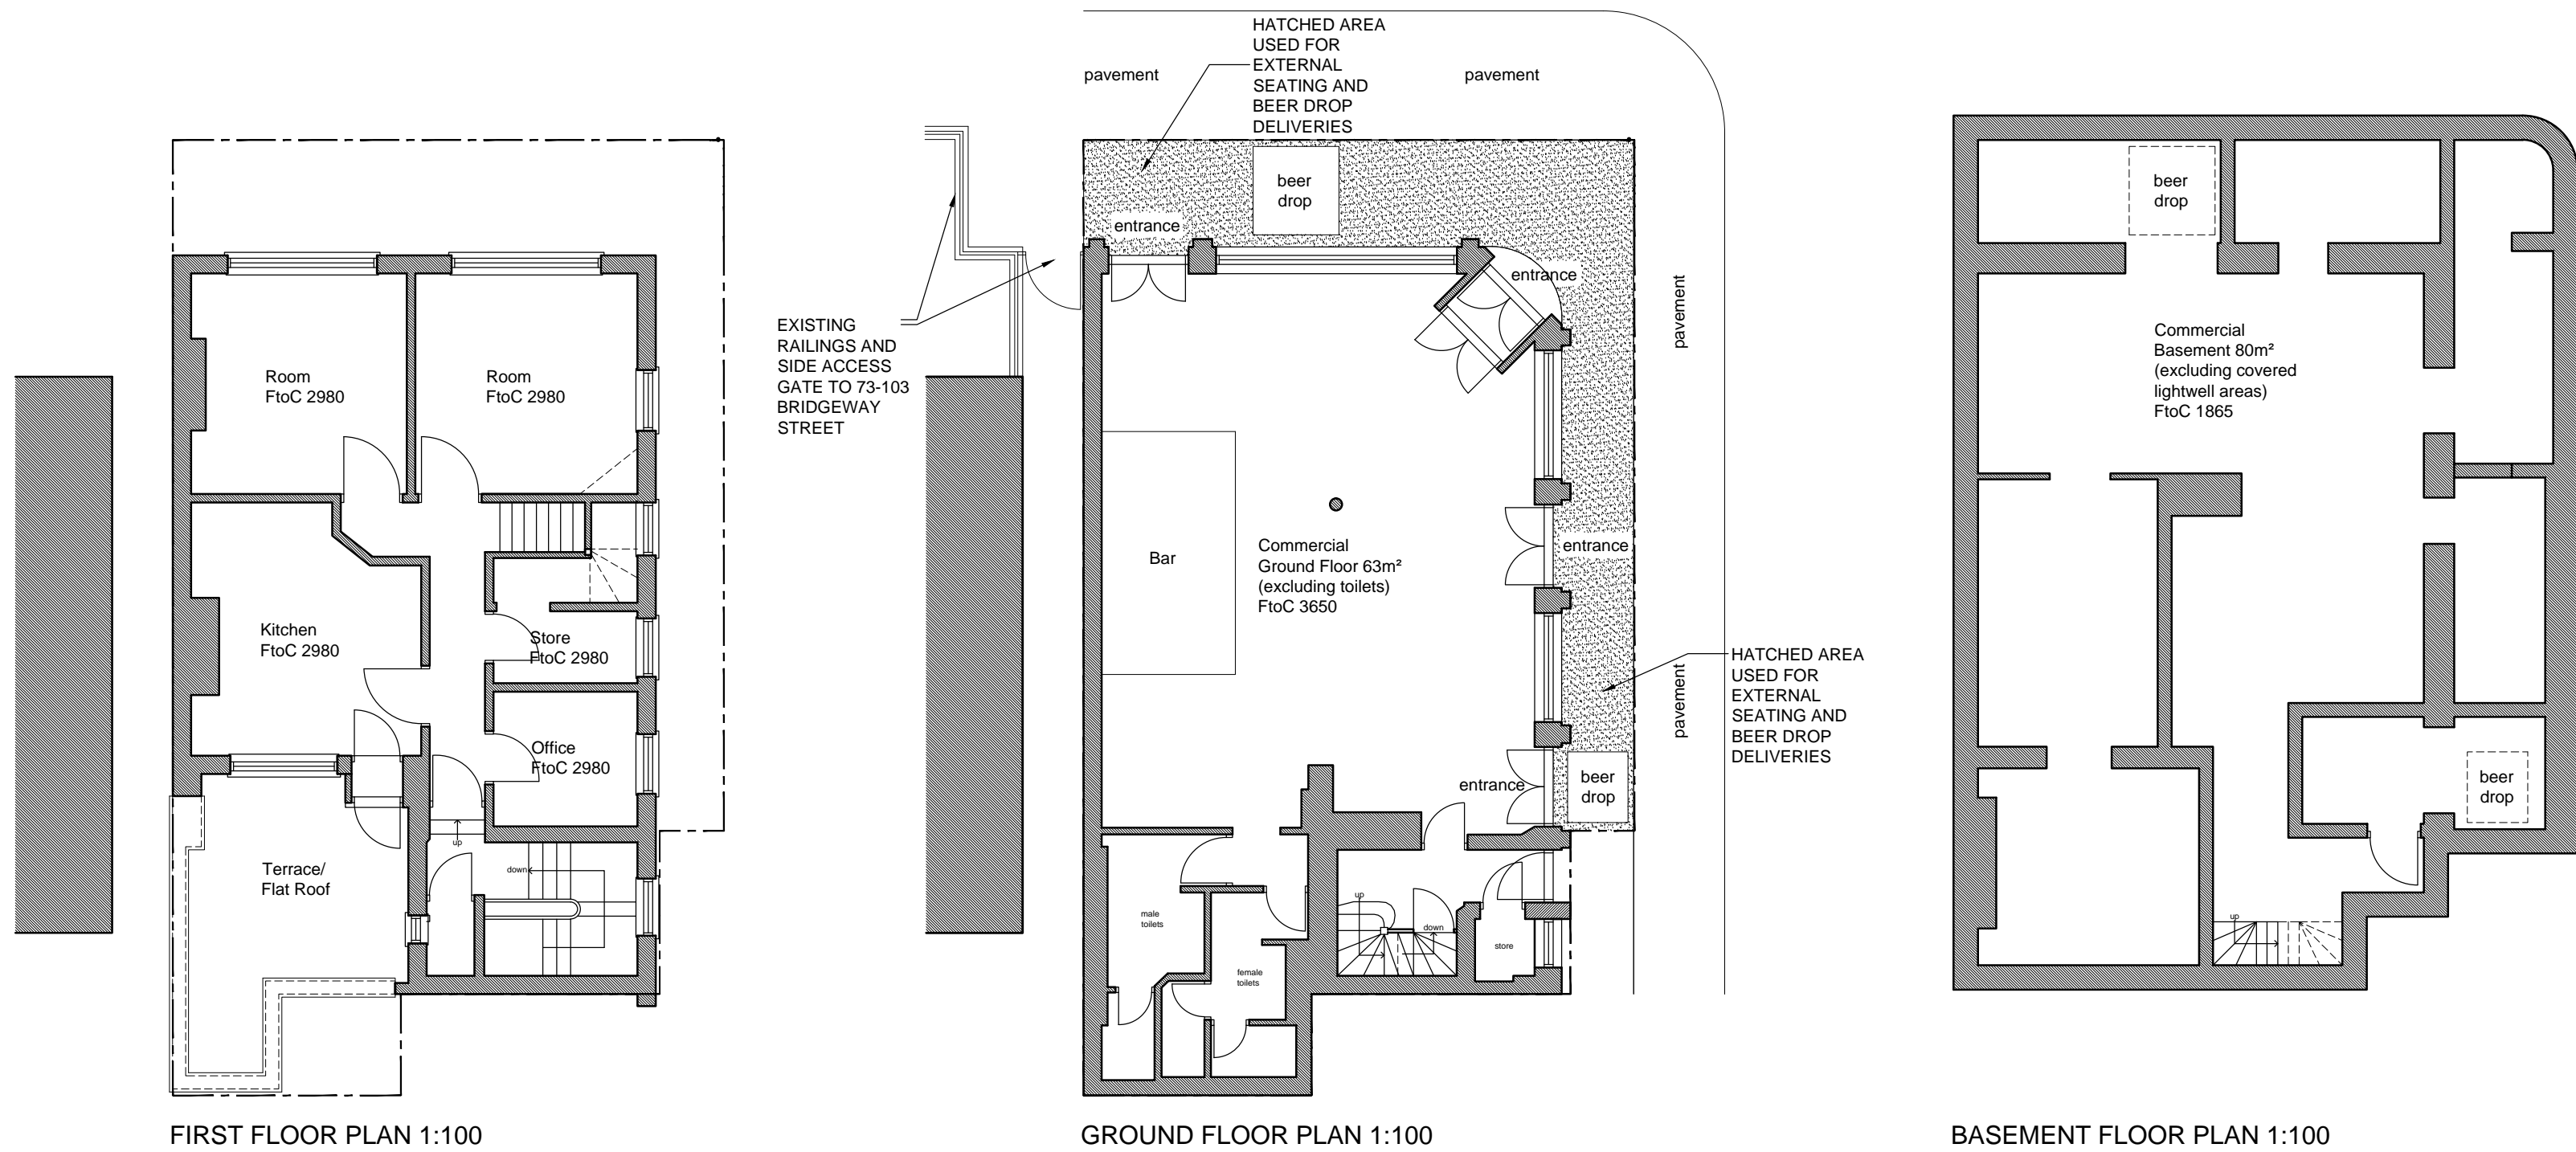

FOR INFORMATION		
revision	description	date
<div><div><div>ga</div><div>limited</div></div><div><div>GENESIS ARCHITECTS LTD</div><div>7 St Margarets Road, Stanstead Abbotts</div><div>Ware Hertfordshire SG12 8EP</div><div>T: 01920 877998</div><div>F: 01920 877998</div><div>E: genesisarchitects@btconnect.com</div><div>W: www.genesisarchitects.ltd.uk</div></div></div>		
client	DOLTAN LTD	
project	REFURBISHMENT AND EXTENSION AT 51 WERRINGTON STREET LONDON NW1 1QN	
title	EXISTING PLANS SITE PLANS	
date	NOV 11	scale AS SHOWN drawn IRMB
drawing no	GAL 146 (PC) 001 /	