


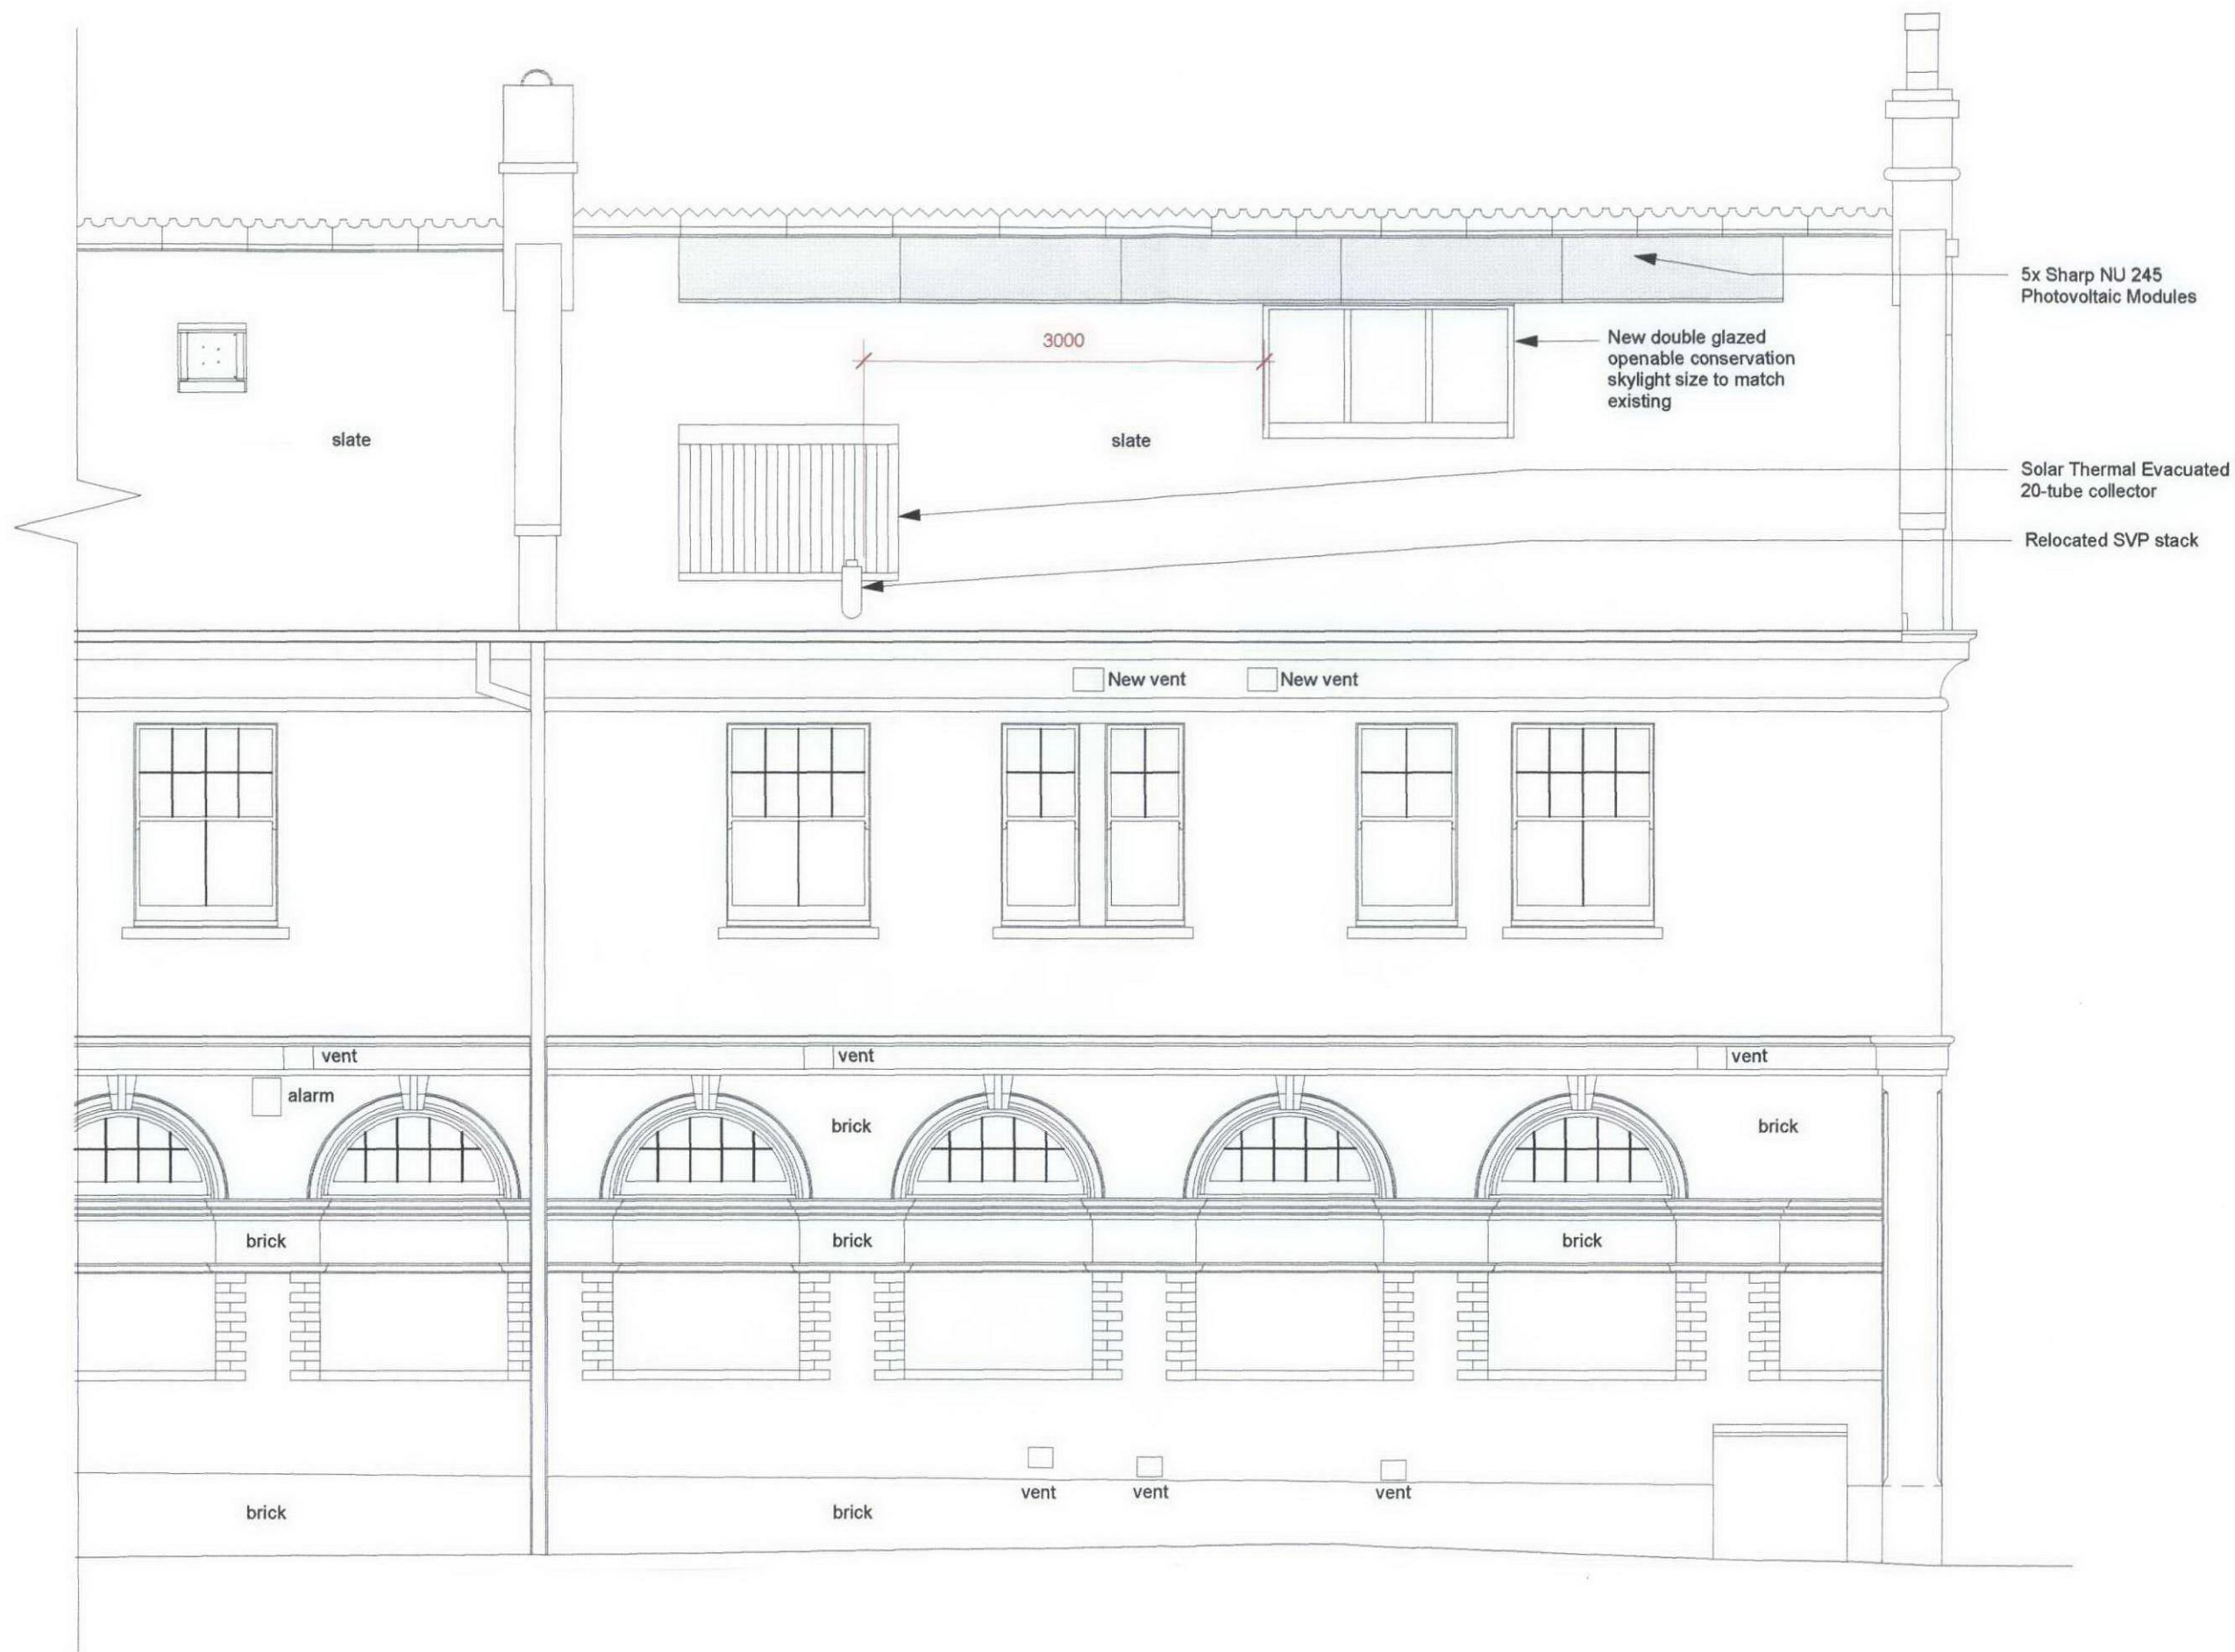

AS GRANTED REF 2011/1042/P

TITLE:	Proposed Rear Elevation(Belsize Lane)	NO: A210	REV: P2	SANYA POLESCUK ARCHITECTS
PROJECT:	8 Belsize Court Garages	PAPER: A3	DATE: APRIL 2011	8A BAYNES MEWS LONDON NW3 5BH T:0207 4318580 F:0207 435 8341 e-mail:enquiries@polescukarchitects.com
	SCALE: 1:50			