


ALL DIMENSIONS AND TOLERANCES SHOWN  
SHOULD BE CHECKED AND CONFIRMED BY THE  
CLIENT PRIOR TO MANUFACTURE OR  
CONSTRUCTION.  
THIS DOCUMENT SHOULD NOT BE SCALED  
Dimensioned drawings can be produced  
free of charge by  
The Cadmonkies Partnership

THIS DRAWING IS SUBJECT TO COPYRIGHT ©  
DO NOT COPY

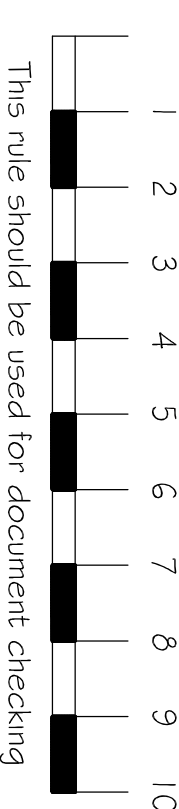


Notes :

REV	DESCRIPTION	DATE

## PLANNING

**Planning and Building Regulations Design Consultants**  
**Architectural Technologists**  
**Architectural Network Group ( South - East )**  
**3D Modelling and Pro Graph Design Studio**  
**Local Authorities Planning Agent Group Member**

**Planning Portal Professional Status**  
**European Architectural Technologists**  
**Landmark and Promap Member**  
**Planning Appeal Consultants**

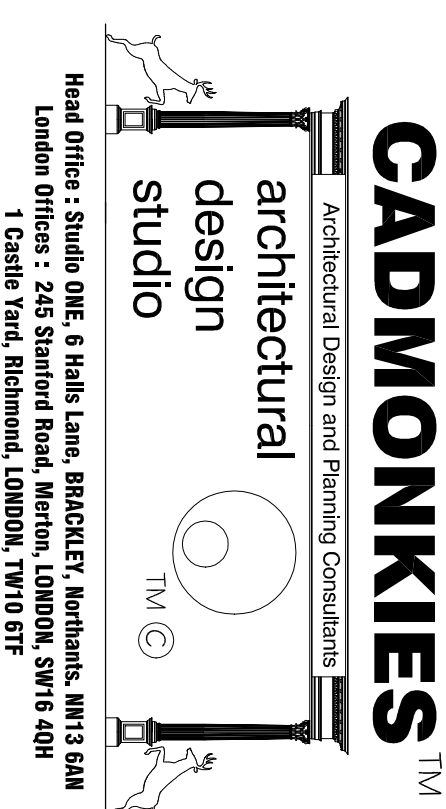

**www.cadmonkies.co.uk**  
**cadmonkies@btconnect.com**  
**01280 - 70 44 44**

CLIENT: Mr and Mrs M Upson

ADDRESS: Flat 4  
4 Belsize Park, London,  
NW3 4ET.  
CONTACT : Mr M Upson

SITE : Flat 4  
4 Belsize Park, London,  
NW3 4ET.


SCHEME: Proposed installation of Front, Side and  
Rear Dormer Windows, including Cockpit  
Roof Terrace to rear to provide additional  
Accommodation for the top floor flat. -  
Re-submission of Approval 2003/2852/F.

DRAWING TITLE: Proposed Plans


DATE: December 2011 DRAWN: david behouvis

SCALE: 1:100 @ A1


DRAWING No: **P/11/0131/003** REV : **B**

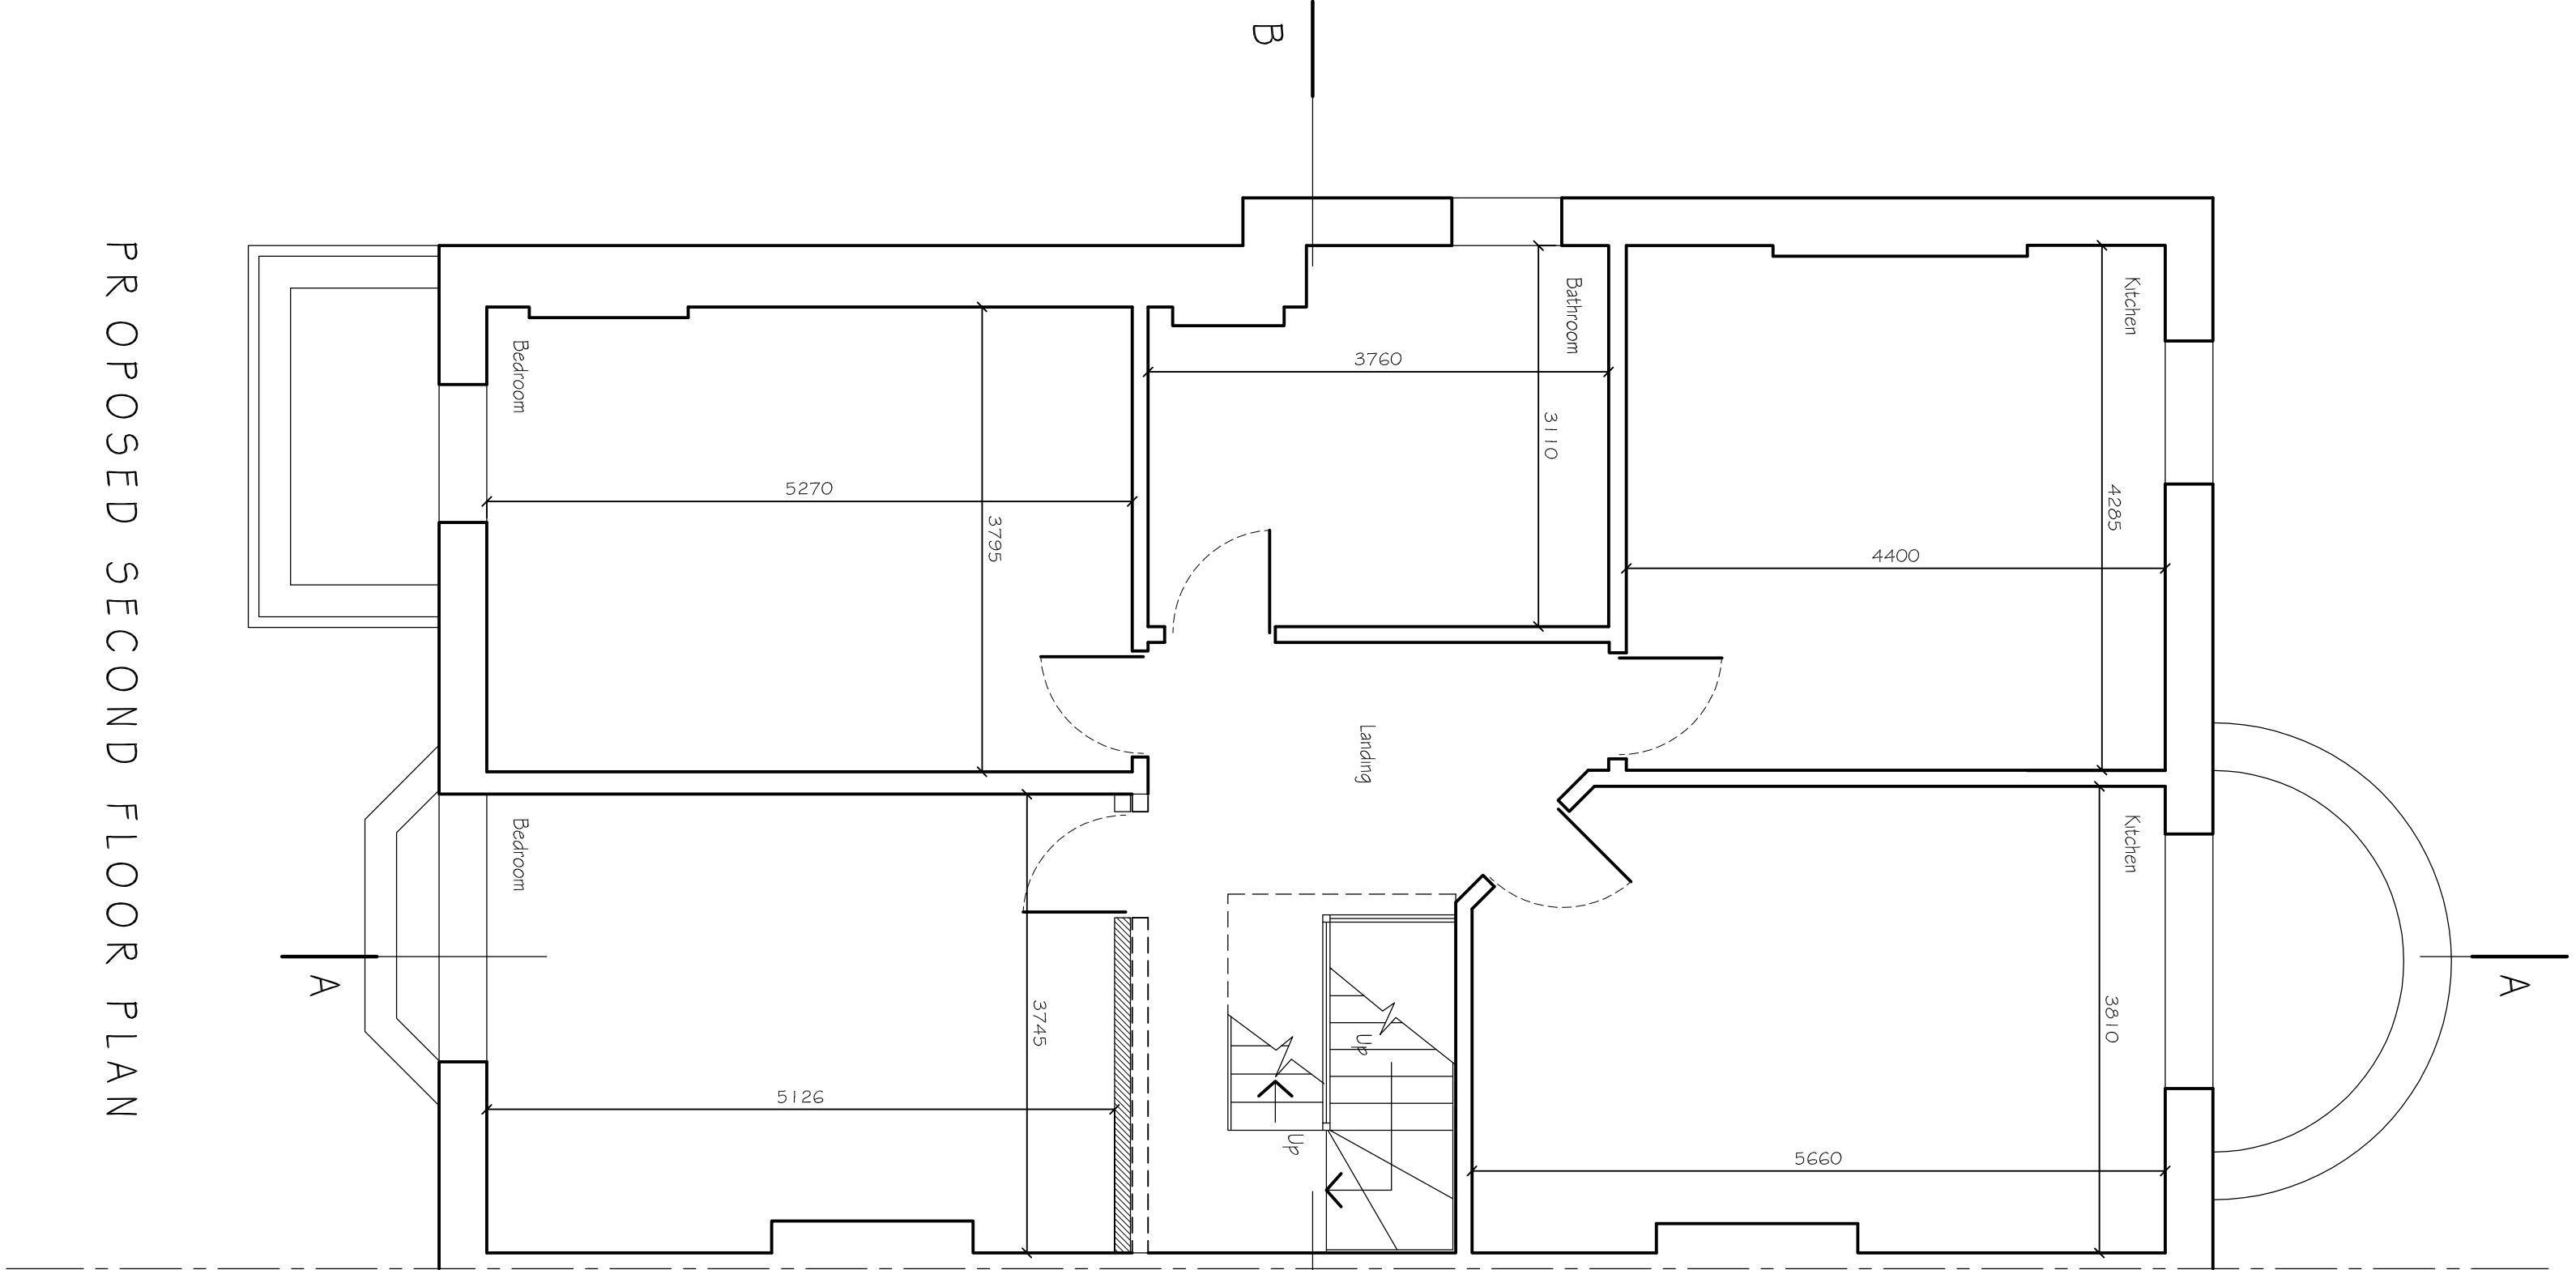

PROPOSED SECOND FLOOR PLAN

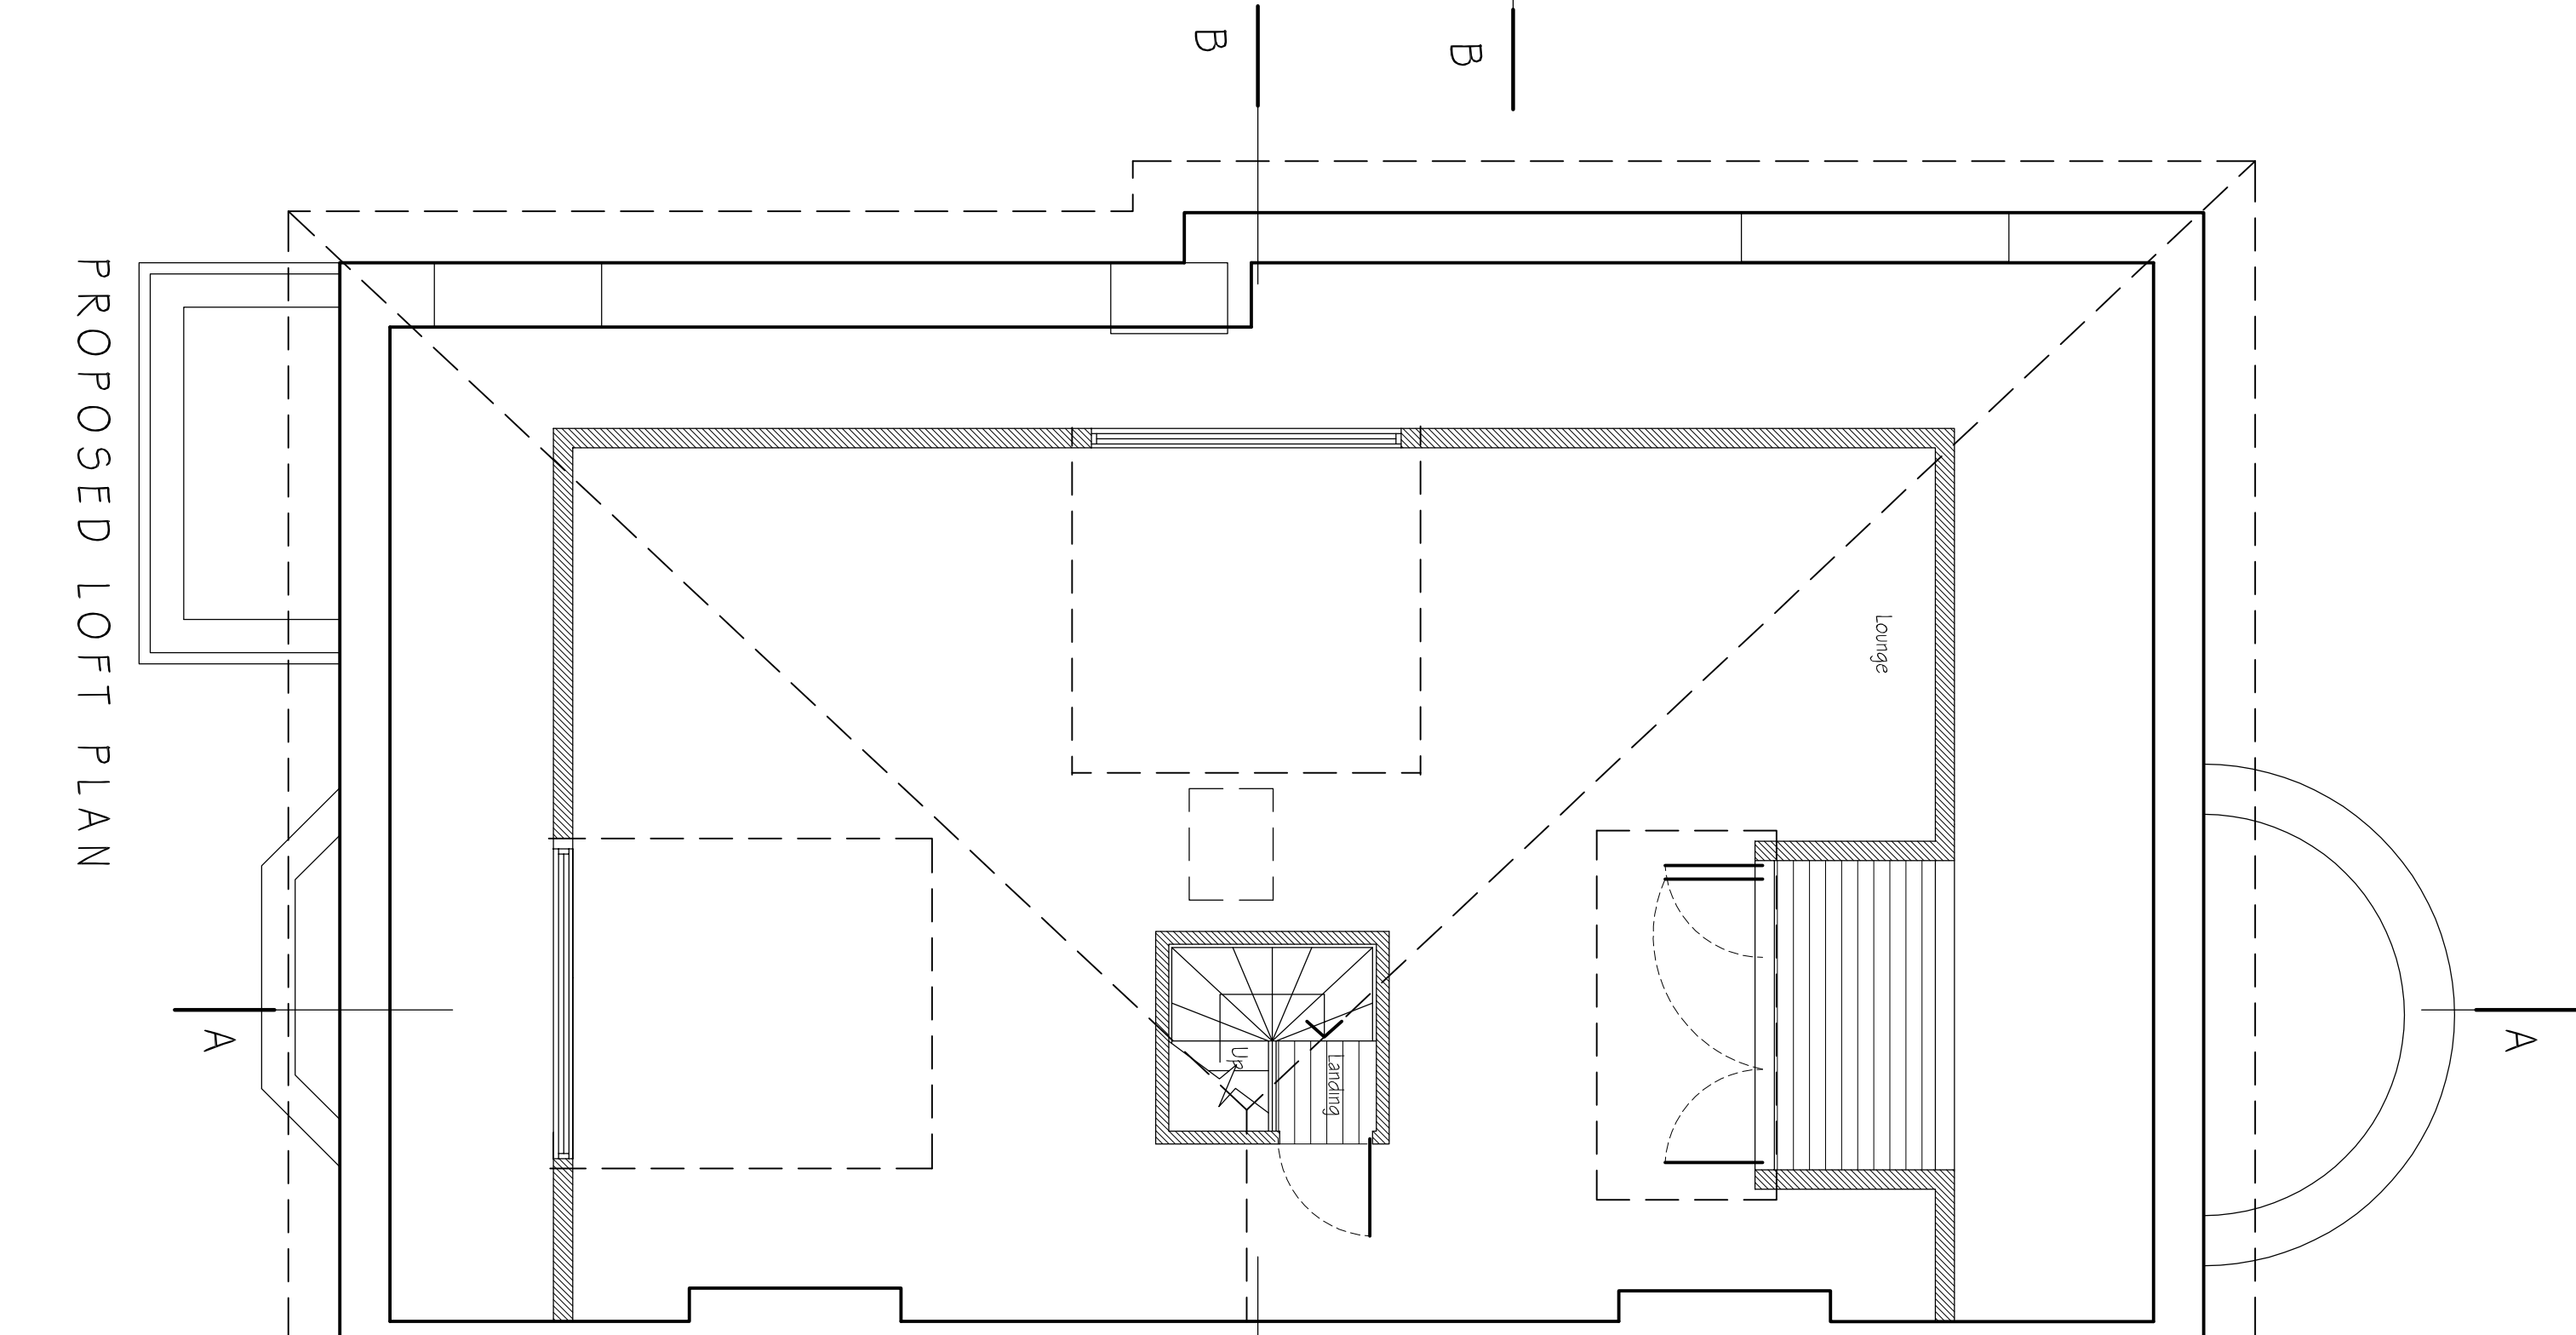

PROPOSED LOFT PLAN

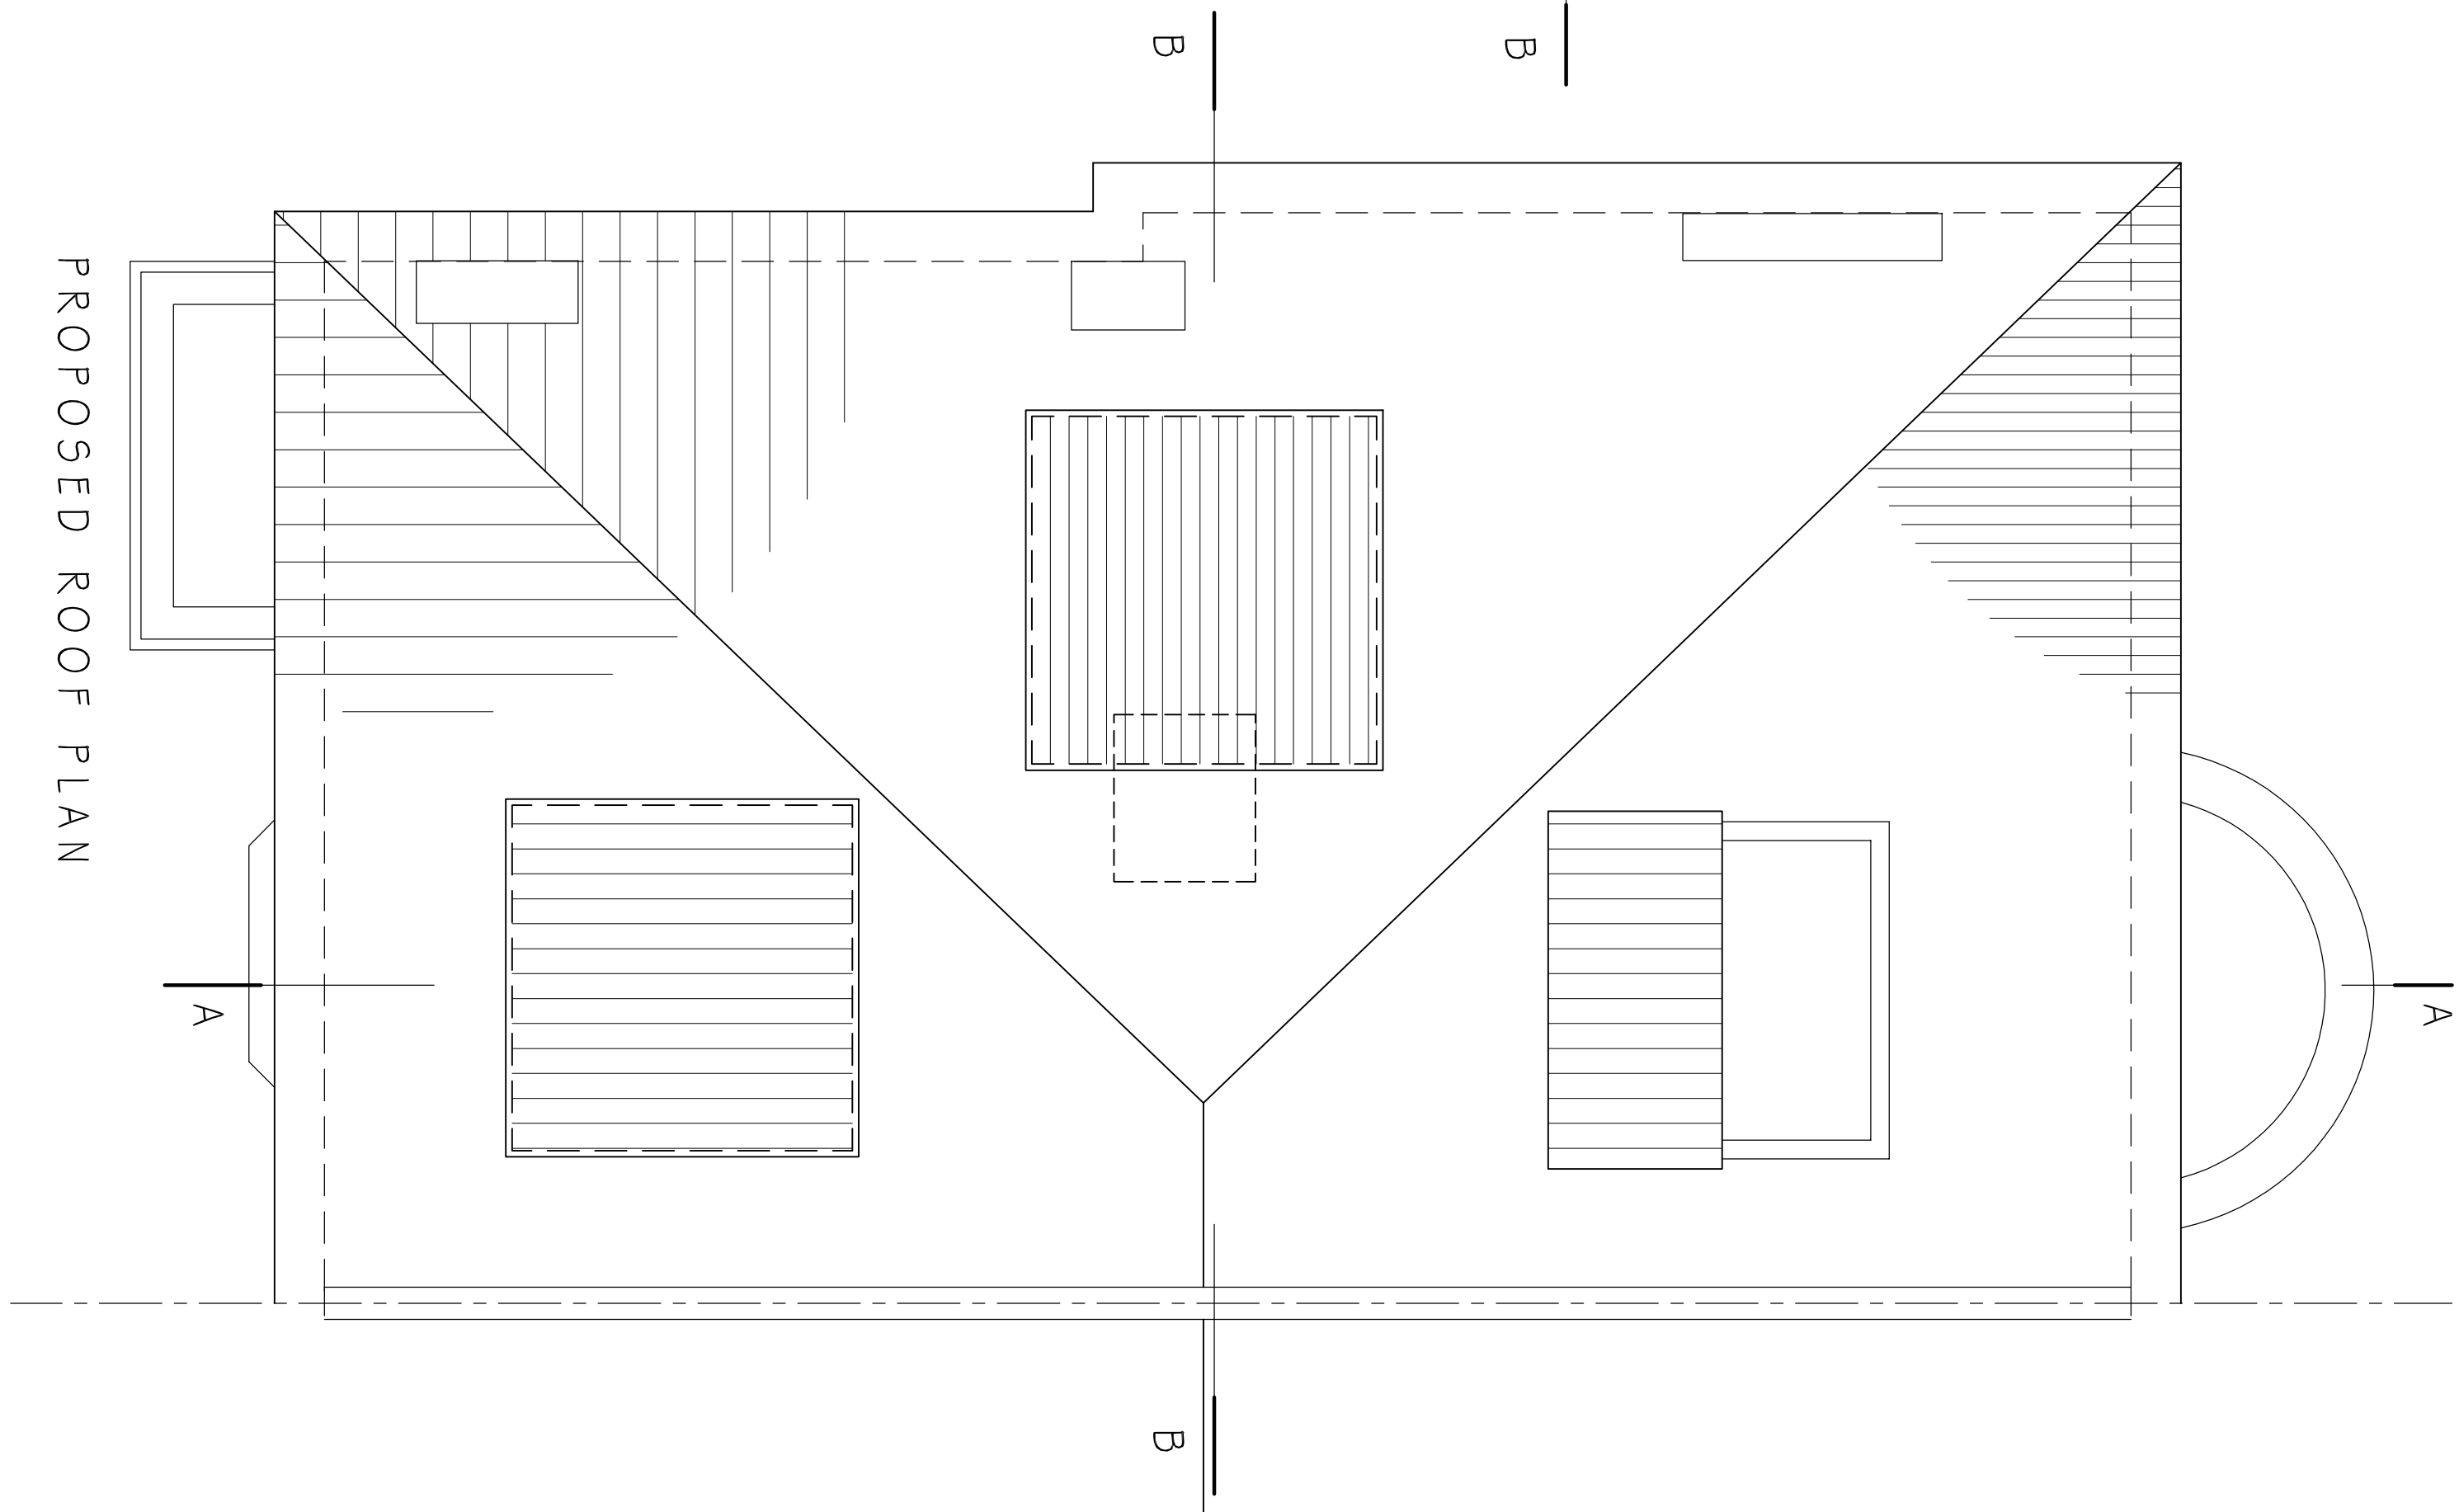

PROPOSED ROOF PLAN