


Proposed First Floor Plan

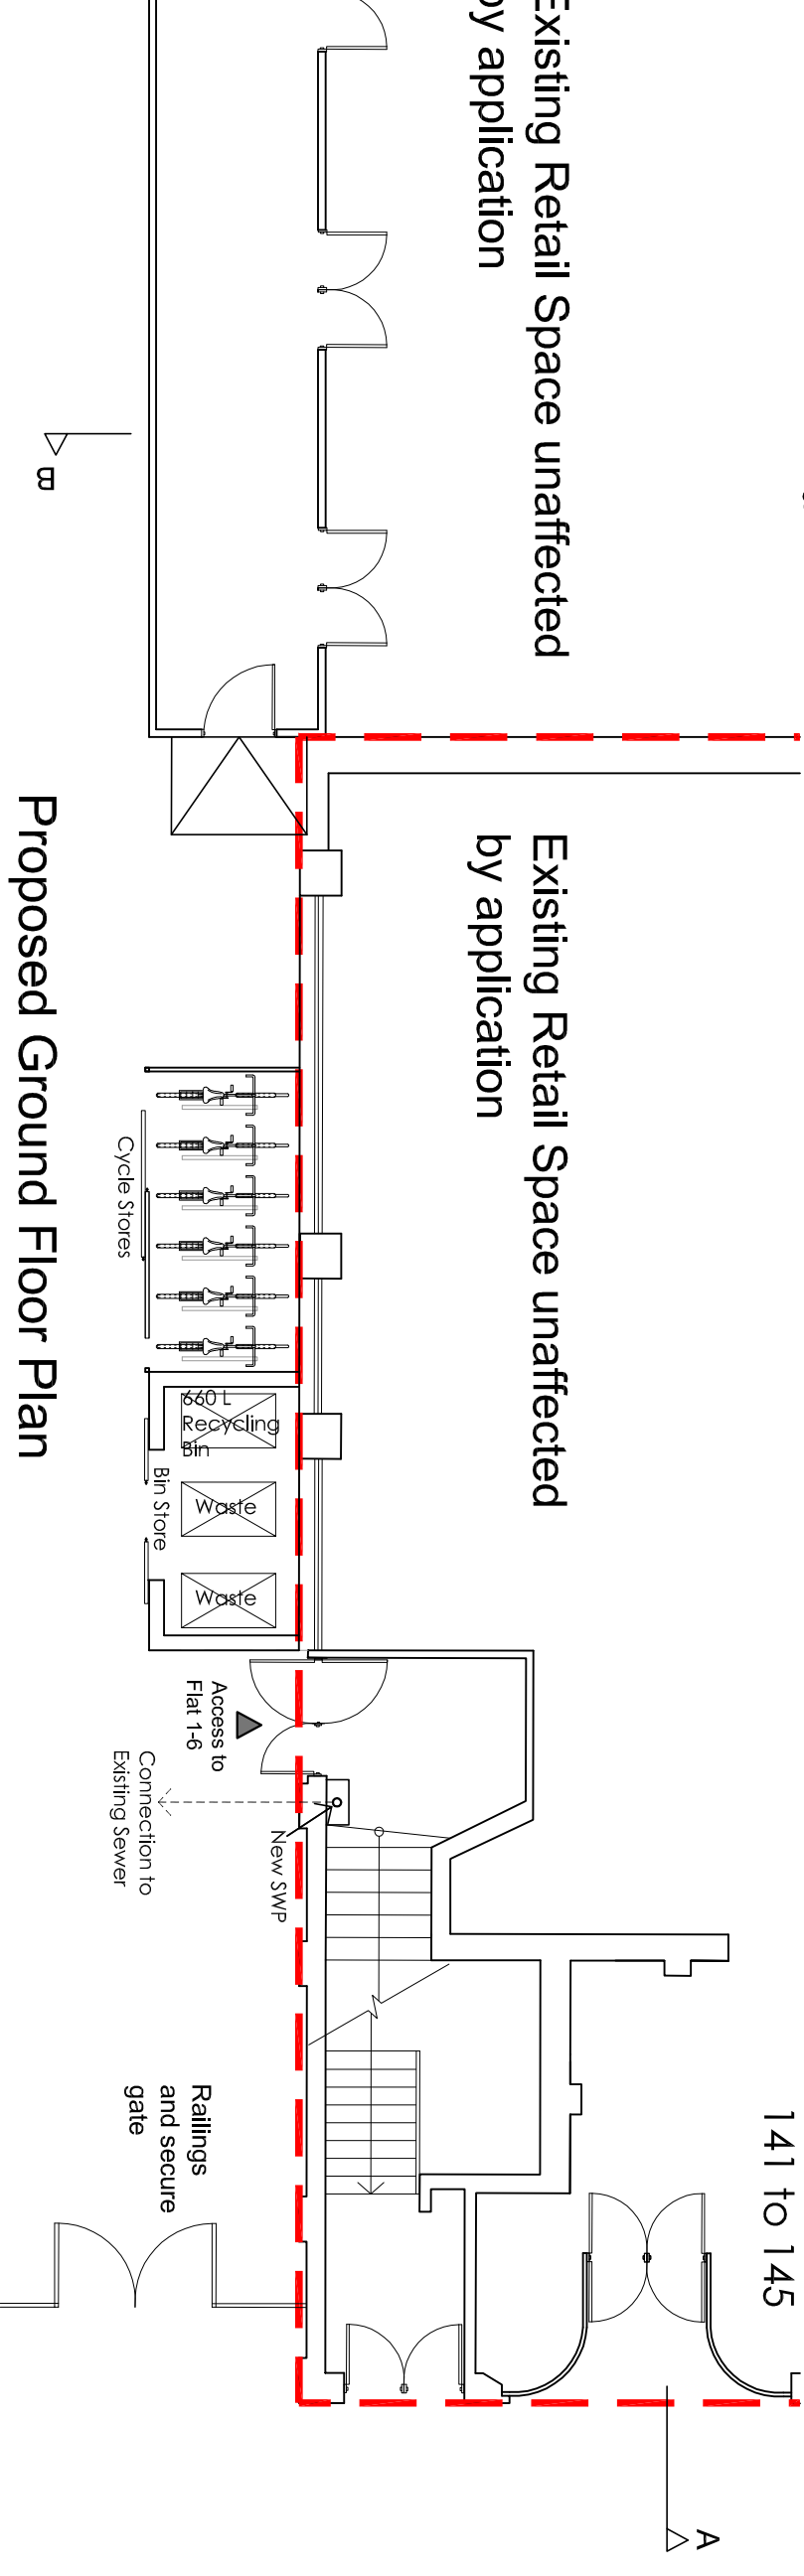

Proposed Ground Floor Plan

A	Adjustment to terrace	01/12/11
REV	DESCRIPTION	DATE

Bellis Cooley | Architects

Studio 201 16 Baldwins Gardens London EC1N 7RJ
t: 020 3176 4481 www.belliscooley.com

CLIENT

Montdore Investments Ltd

CONTRACT

Residential Development

141-145 Kentish Town Road NW1 8PB

DRAWING TITLE			
Proposed Ground + First Floor Plan			

DRAWN BY	DATE	CHECKED
MR	Oct 11	RC
SCALE	SIZE	STATUS
1:100	A3	Planning

DRAWING No	REV
0557 - 100	A