
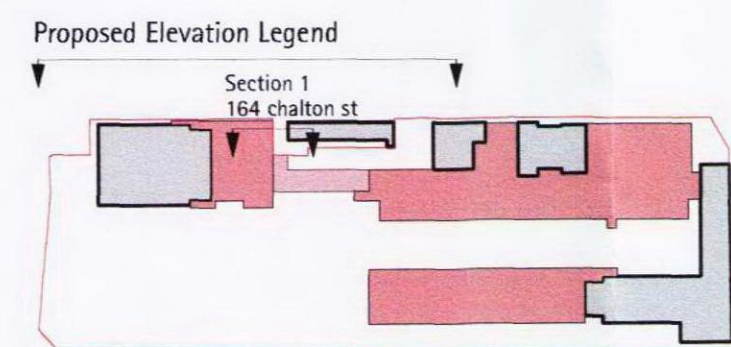
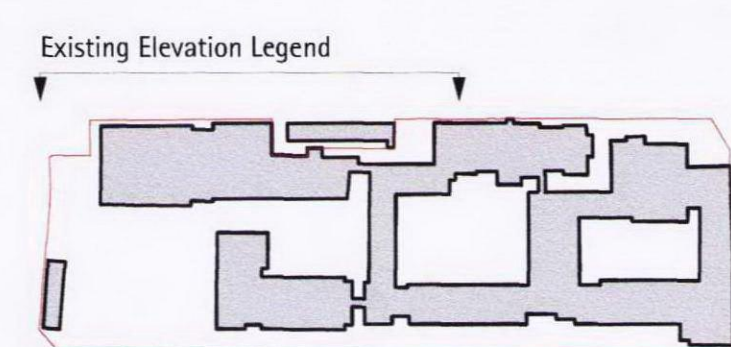
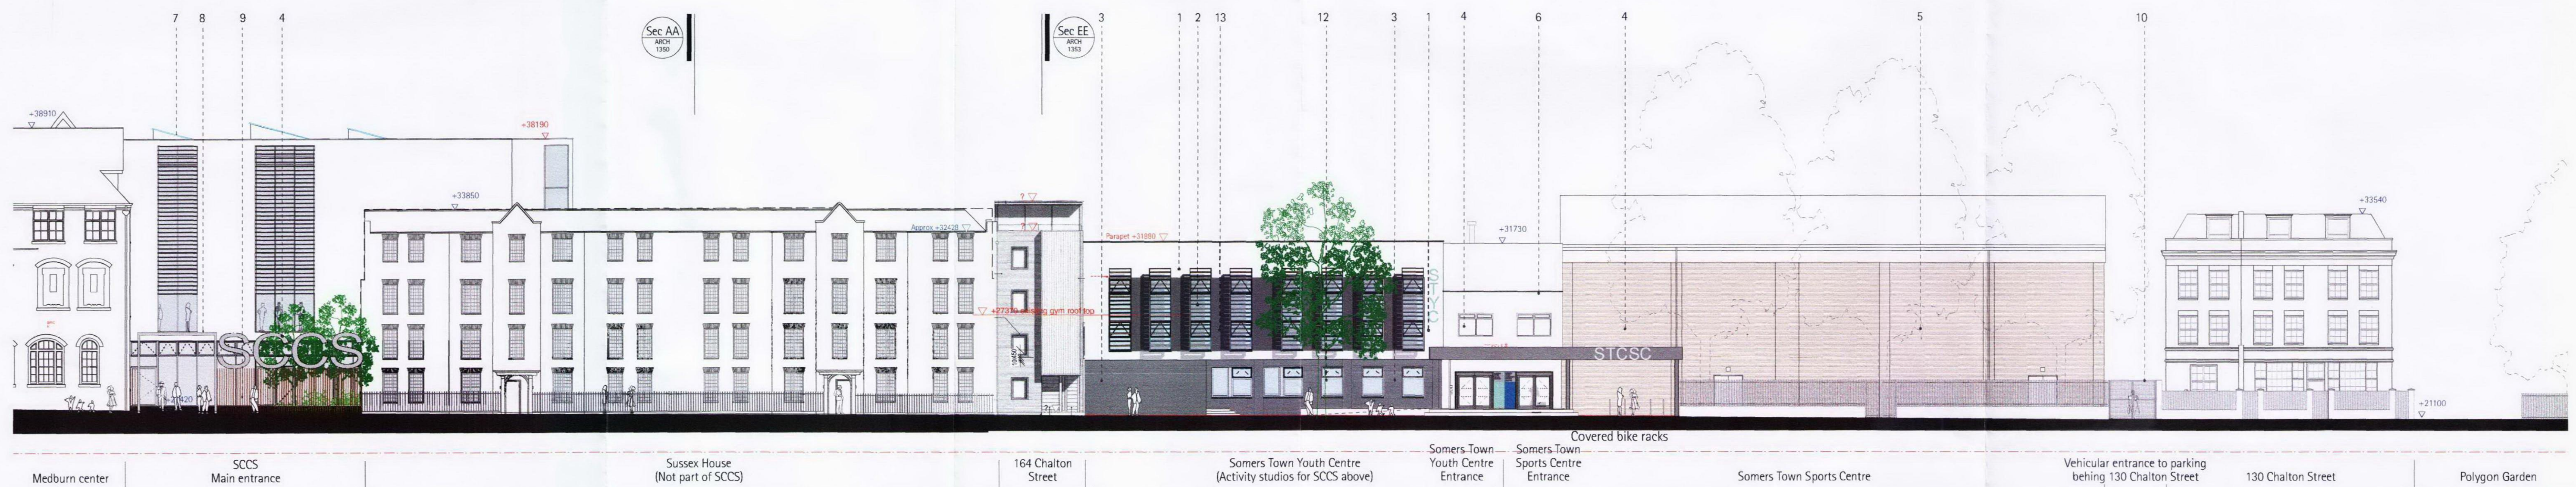
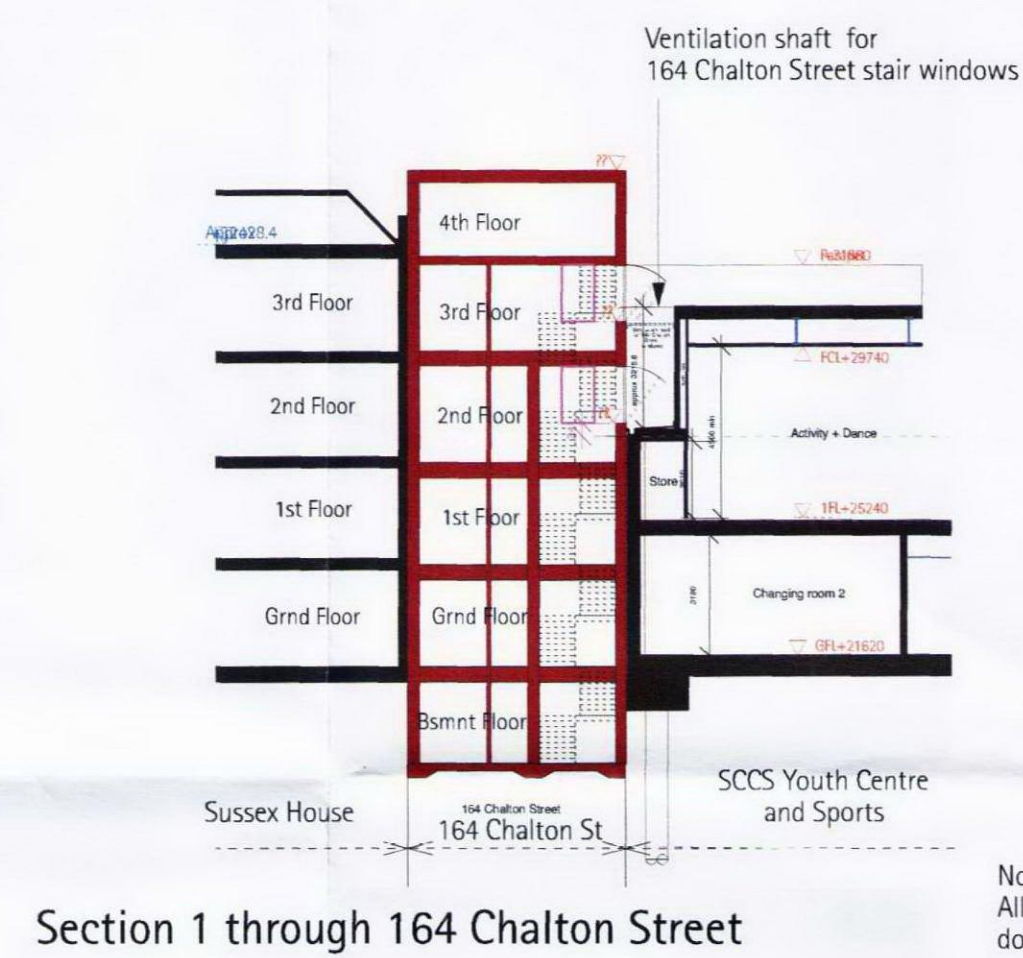


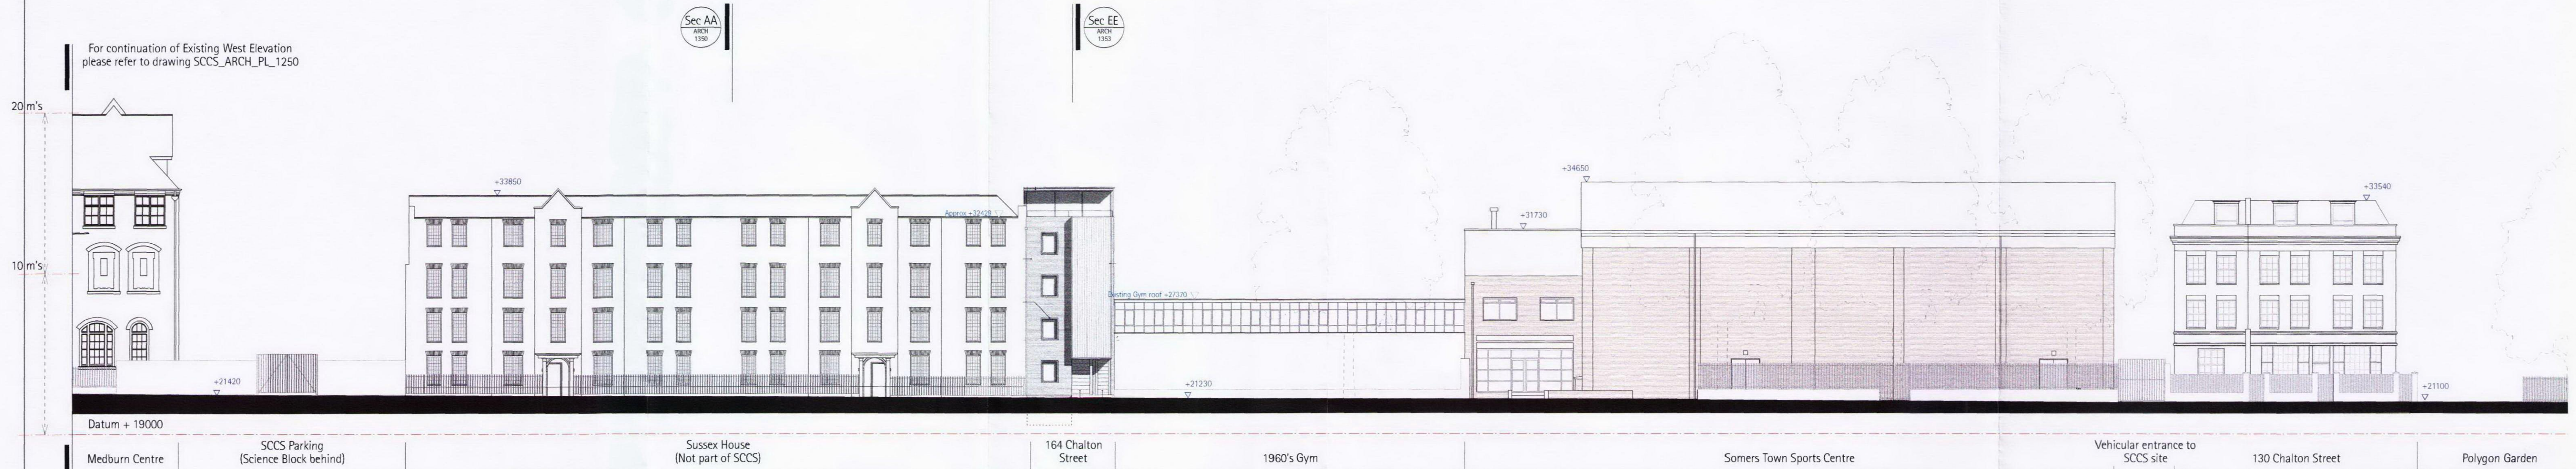

Material Legend

1. Render
2. Horizontal timber louvres
3. Grey brick
4. Painted fabricated steel letters
5. Existing brick
6. Render to existing brick
7. Rooflights
8. Concrete entrance portal

9. Vertical Timber entrance fence
10. 2.4m high Weldmesh Security fence gates
11. Silver Birch trees
12. Replacement native tree species
13. Insulated render

Tree Legend

- Existing / Retained Tree
- New Tree

Level Legend

- Existing / Retained Level+ 0000
- New Build Level + 0000

- F 21.12.11 Issued for Planning - Signage reduced in size
- E 11.06.10 Issued for Planning - Youth Centre amended
- D 02.06.10 Issued for Planning - Alternative youth centre
- C 28.05.10 Issued for Planning - 164 Chalton Street elevation added
- B 26.05.10 Issued for Planning

rev date notes



project CAMDEN BSF SOUTH CAMDEN COMMUNITY SCHOOL
 title Existing and Proposed West Elevation - 2 of 2
 date 14/05/10 drawing no
 scale 1:200 @ A1 SCCS_ARCH_PL_1251

ORIGINAL DRAWING SIZE 641 X 994mm

