


Basement Plan

1:50 @ A1, 1:100 @ A3

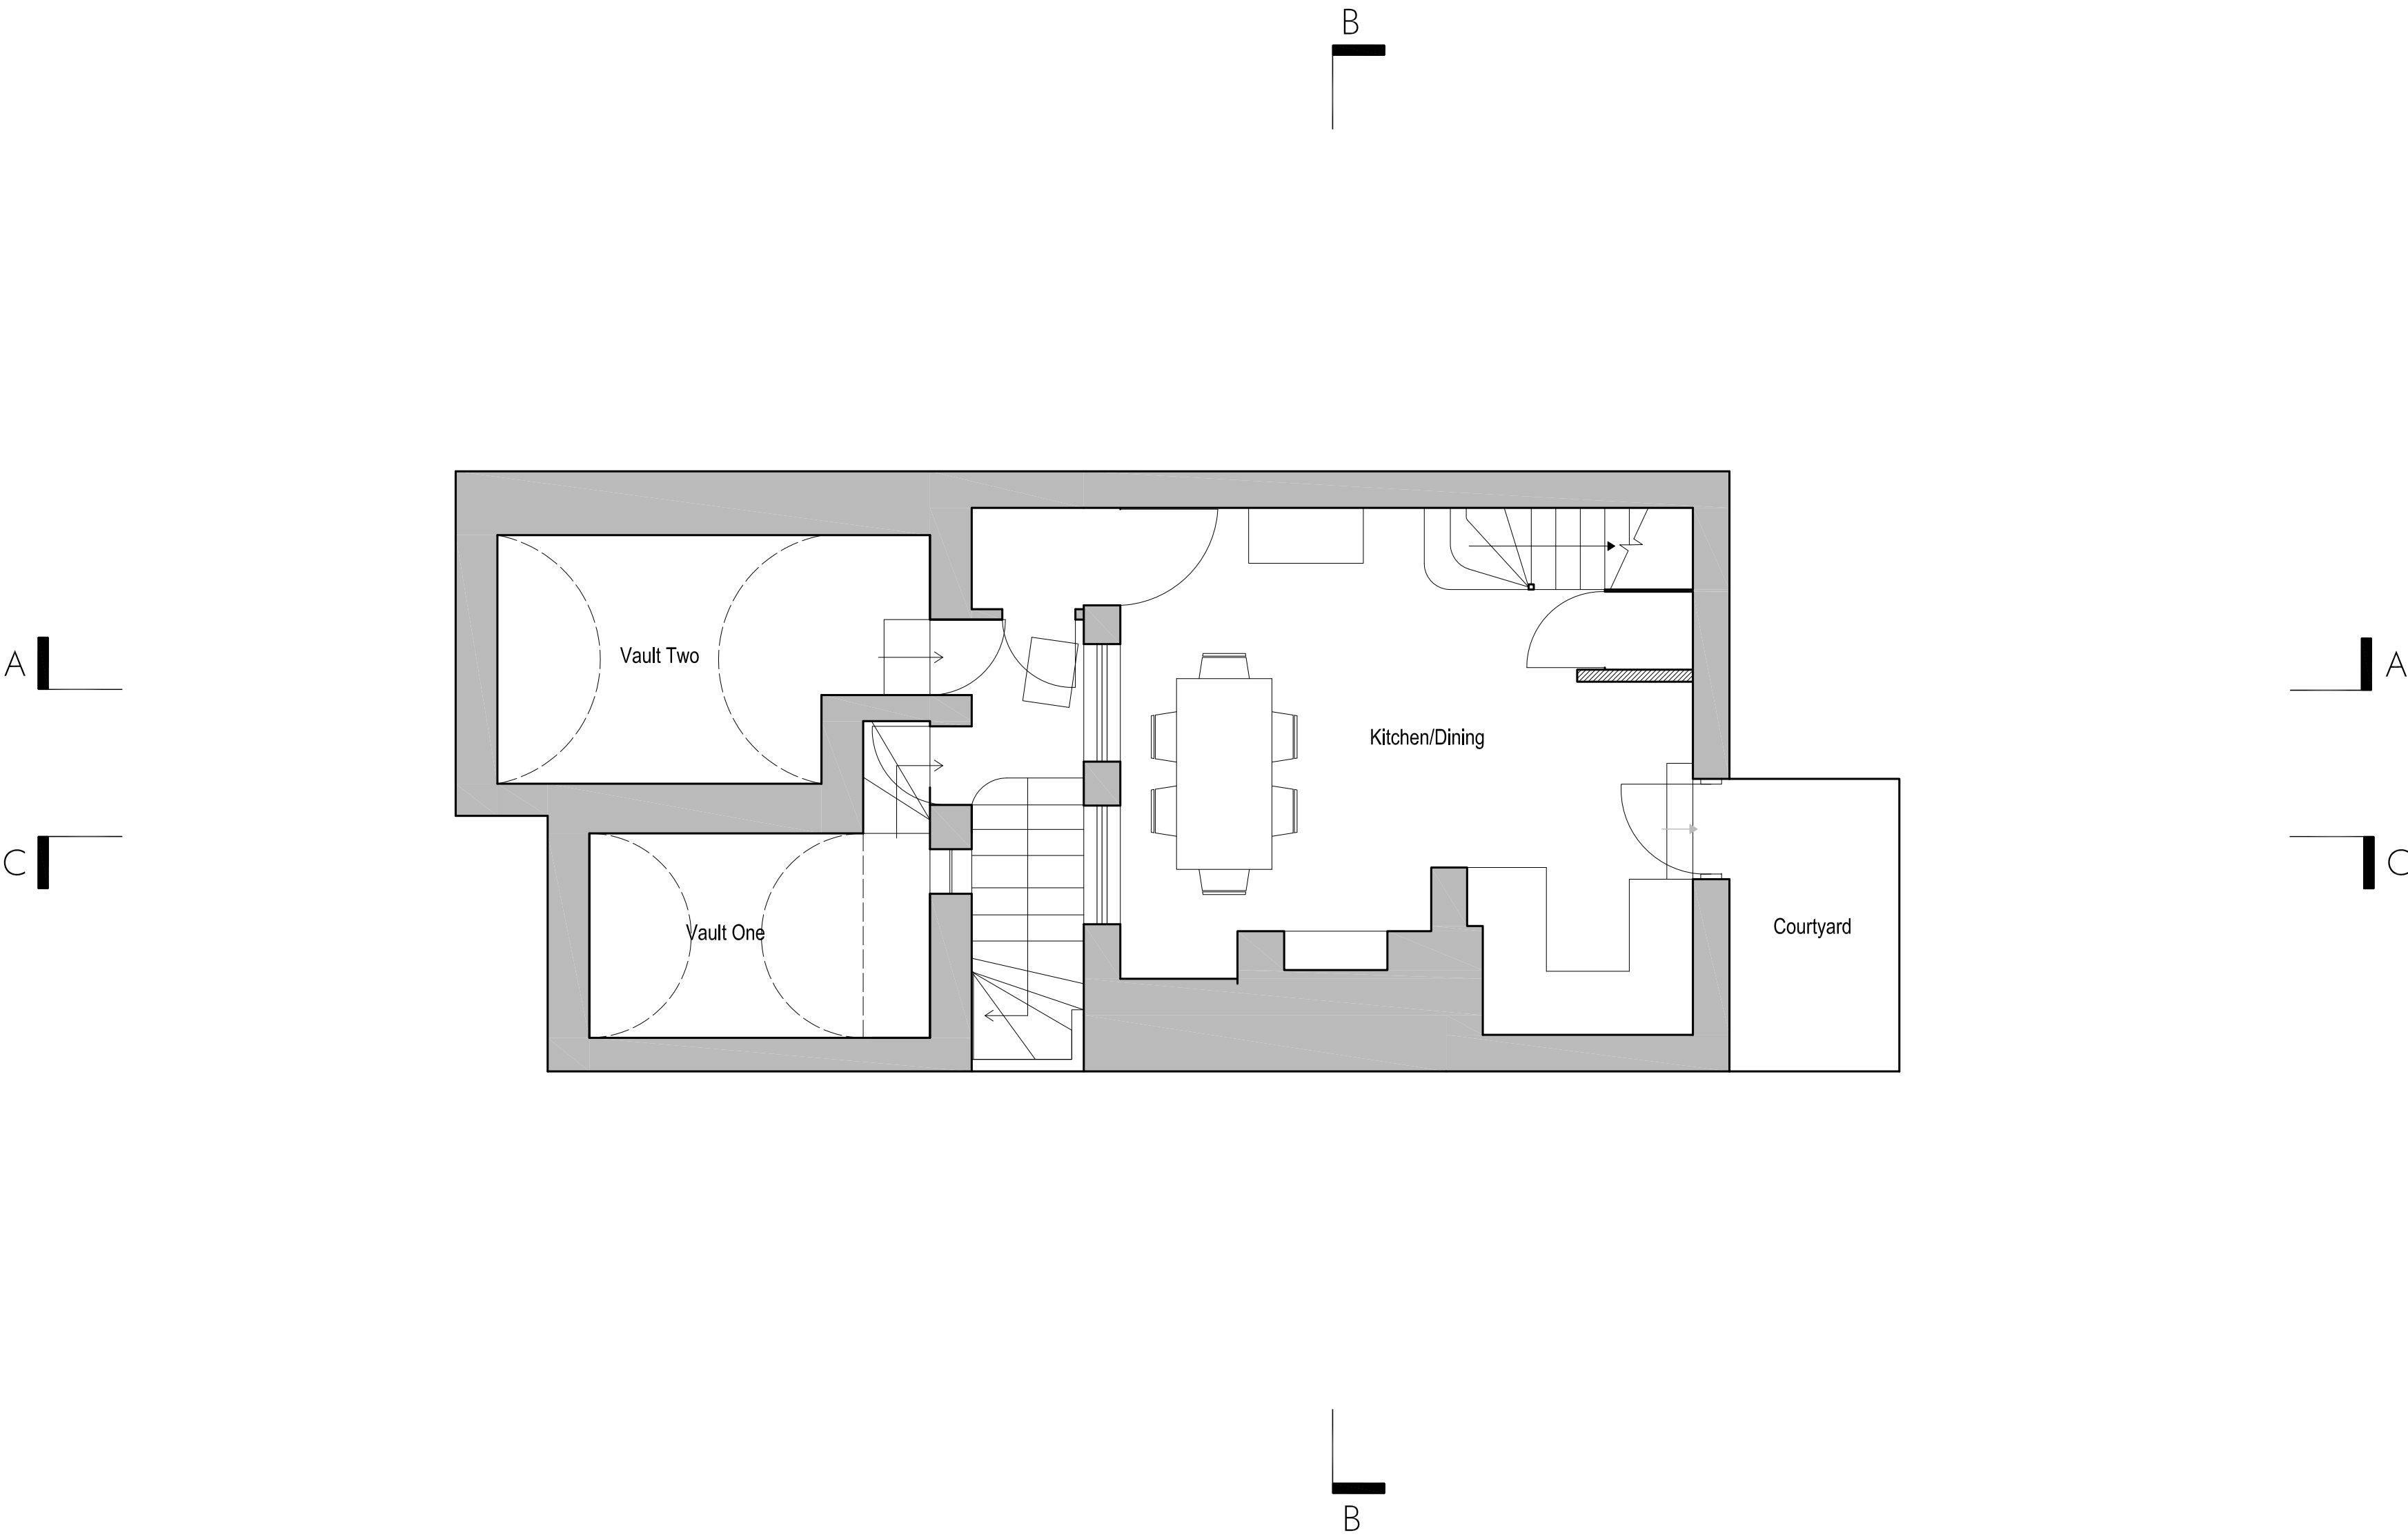

PLANNING

REVISION	DATE	DRAWN	CHECKED	DESCRIPTION	SCALE	DATE
					1:100 @ A3, 1:50 @ A1	11 Aug 2011
CLIENT					DRAWN	CHECKED
David Rowan					AC	GS
PROJECT					JOB NUMBER	DRAWING NO.
121 Heath Street					232874	101
DRAWING TITLE						REVISION
As Existing						-
Basement Floor Plan						
15 BERMONDSEY SQUARE, LONDON SE1 3UN. TEL 020 7397 7171. FAX 020 7397 7172.					© ALL RIGHTS RESERVED. REPORT ALL DISCREPANCIES. DO NOT SCALE FROM DRAWING. CHECK DIMENSIONS ON SITE.	
PURCELL MILLER TRITTON LLP IS A LIMITED LIABILITY PARTNERSHIP REGISTERED IN ENGLAND AND WALES. REGISTERED NUMBER: 00110594. REGISTERED OFFICE: 1 COLLEGE, NEWTON, NEWPORT, NP23 5SL. www.pmt.co.uk					PURCELL MILLER TRITTON	