


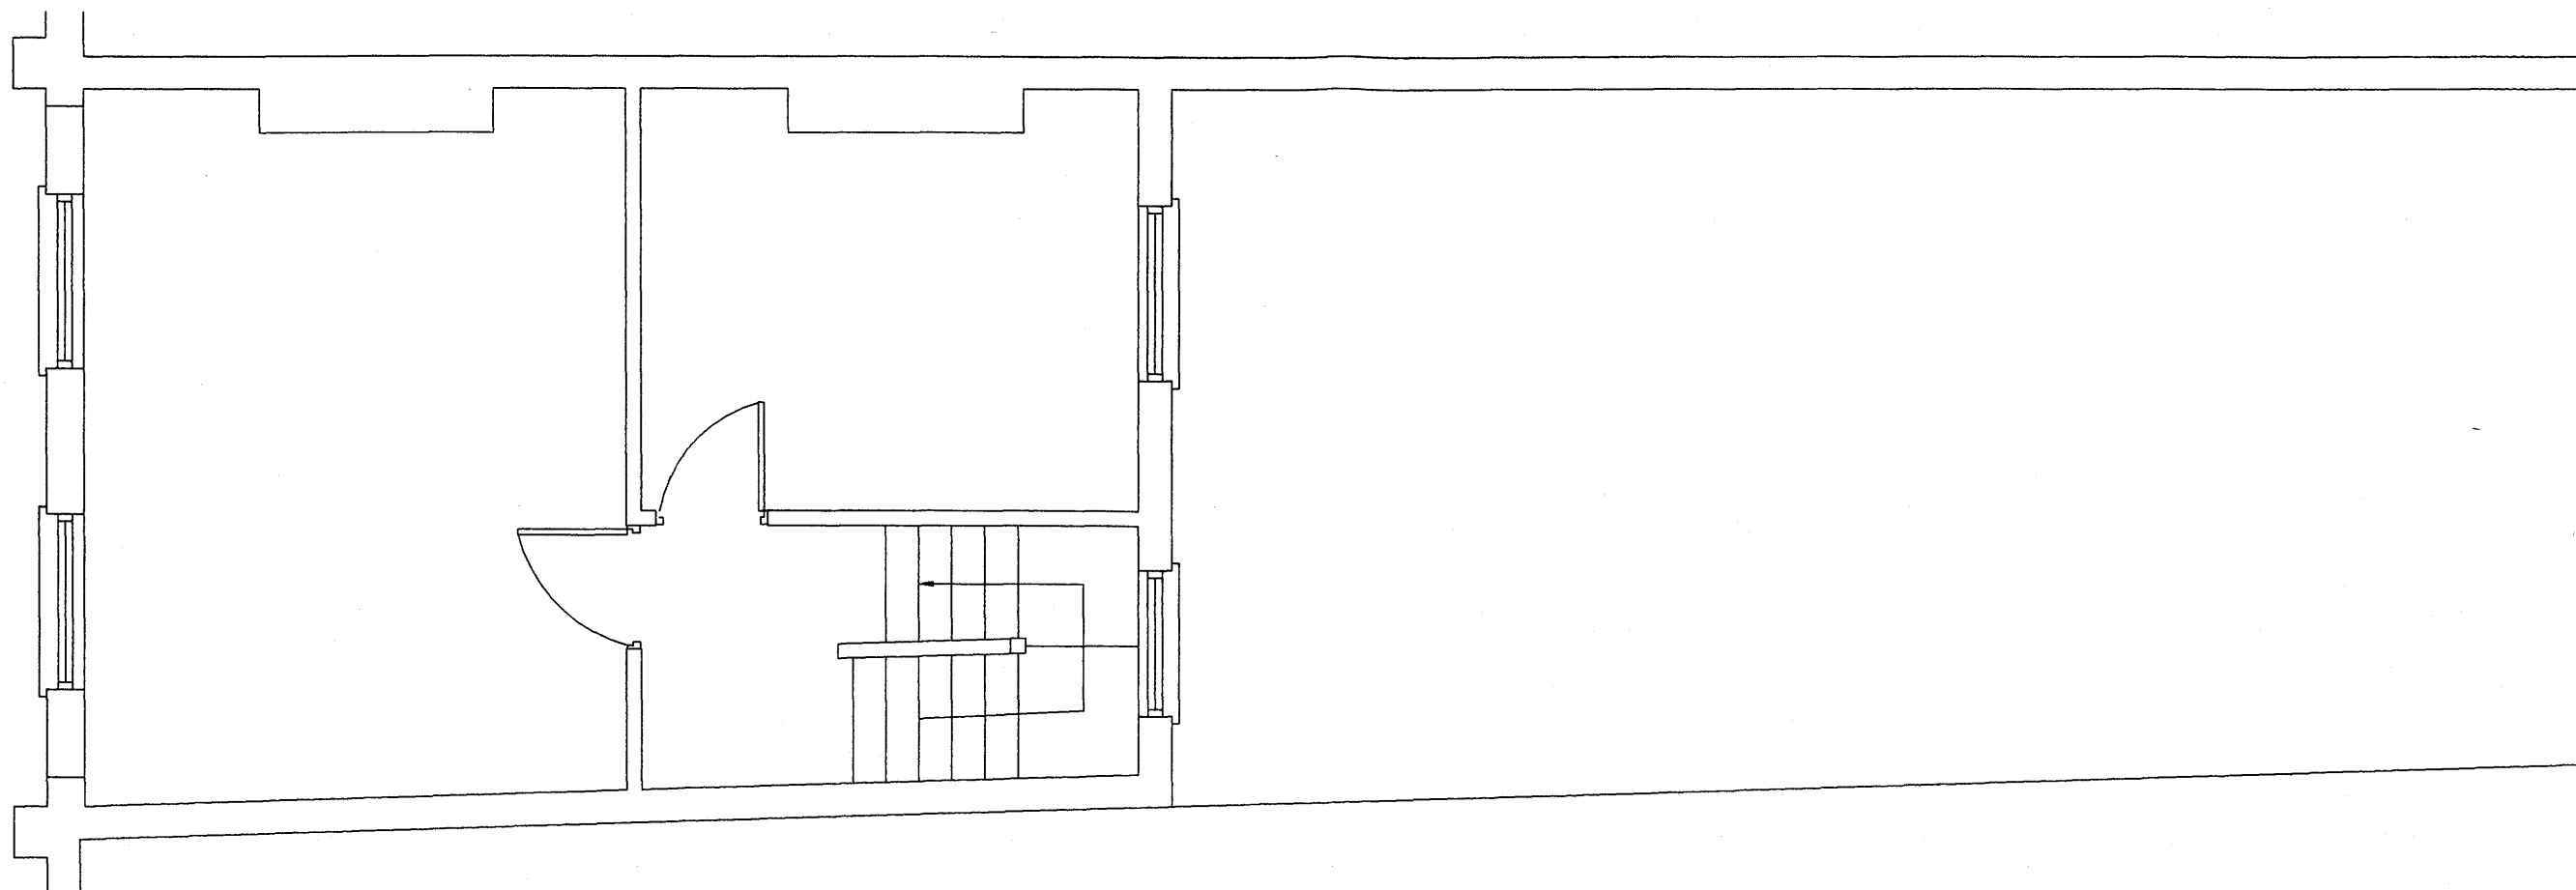

SECOND FLOOR PLAN

RECEIVED
11 JAN 2012

TECON Ltd.
Consulting Civil & Structural Engineers
116A High Street
Edgware, Middlesex, HA8 7EL.
TEL: 020 8951 5100 FAX: 020 8905 6838

NOTES:
0 1 2 3 4 5
SCALE - 1 : 50.
NOT FOR CONSTRUCTION

Client
MR.M.AKTAR
Job Title
2 Elm Terrace Constantine Rd, London NW3 2LL

Scale
1: 50.
Drawn by
BHD
Date
Oct. 2011.

Rev	Comments	Date

Drawing Title	Drawing No.	ST	03
EXISTING SECOND FLOOR PLAN	6371		