


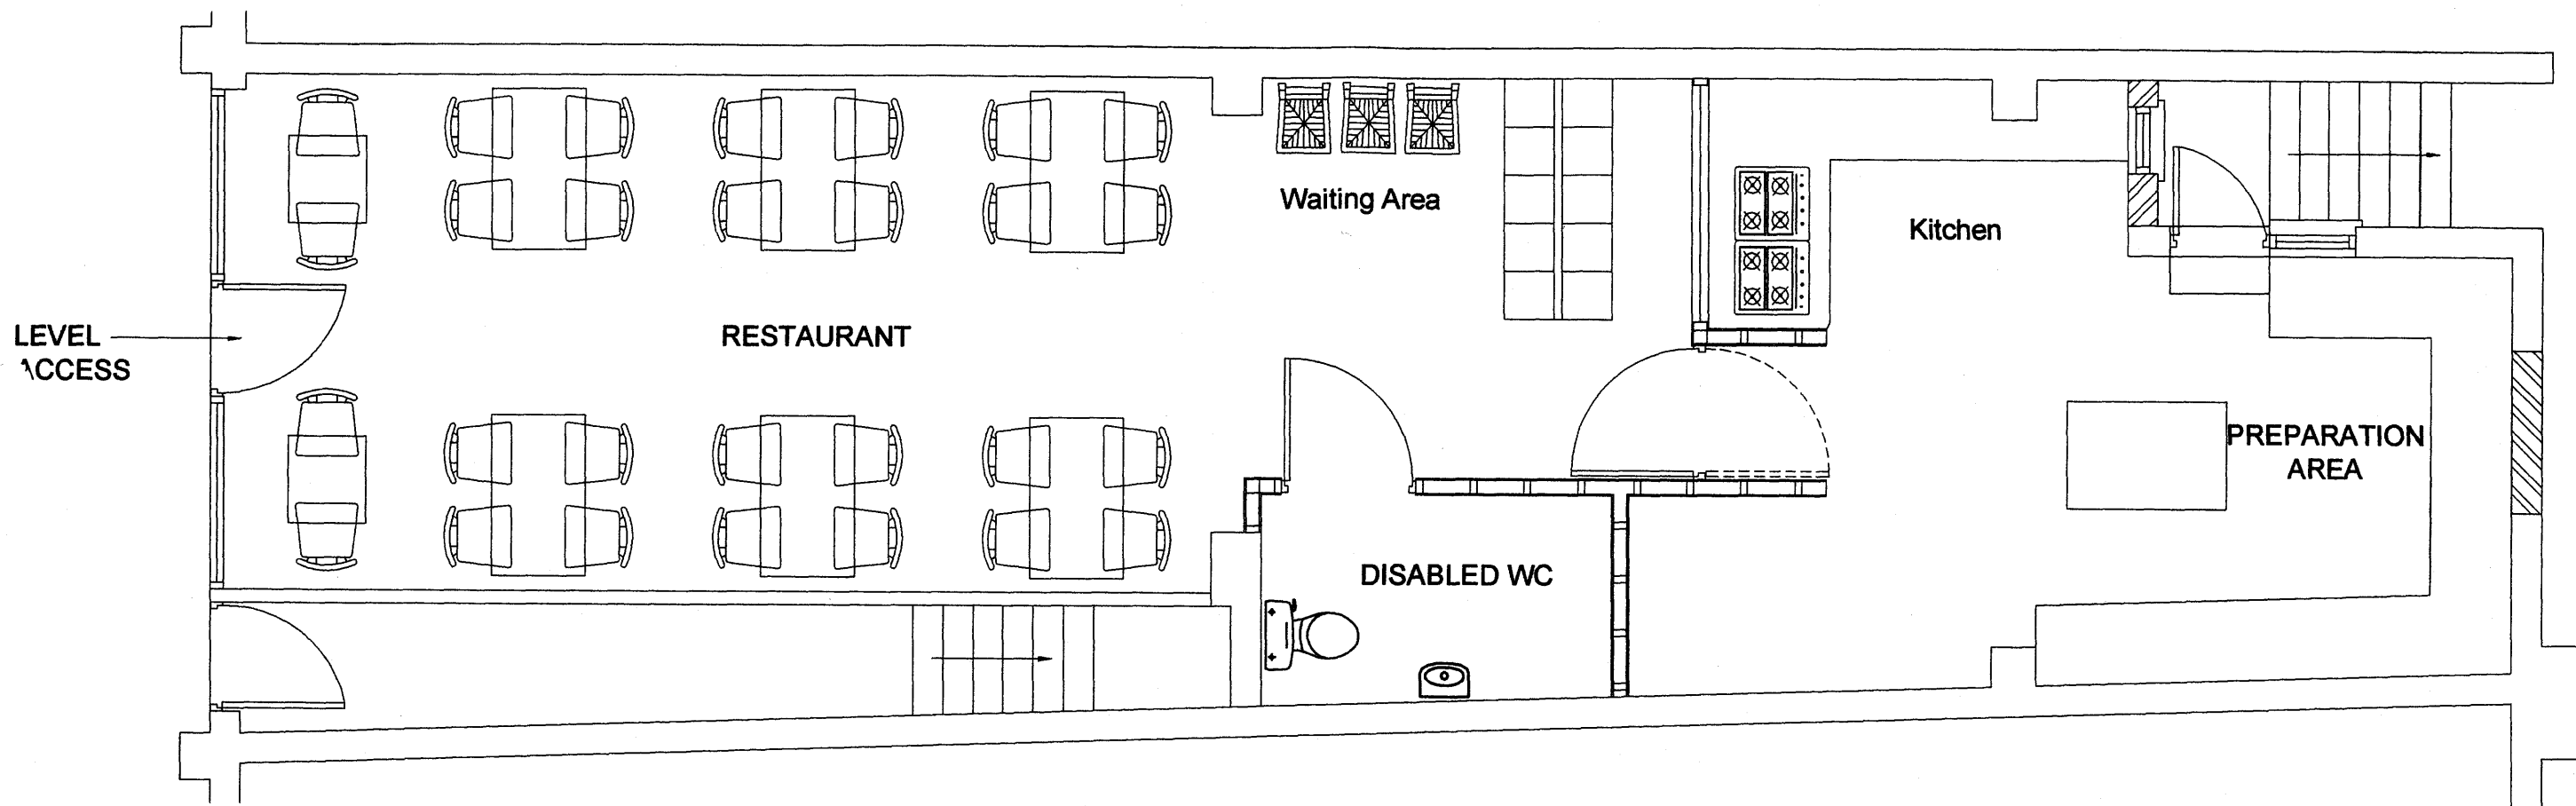

RECEIVED
11 JAN 2012

 TECON Ltd. Consulting Civil & Structural Engineers 116A High Street Edgware, Middlesex, HA8 7EL. TEL: 020 8951 5100 FAX: 020 8905 6838	NOTES: 0 1 2 3 4 5  SCALE - 1 : 50. NOT FOR CONSTRUCTION		Client MR.M.AKTAR Job Title 2 Elm Terrace Constantine Rd, London NW3 2LL		Scale 1: 50.	Size A3	Drawing Title PROPOSED GROUND FLOOR PLAN			
					Drawn by BHD	Drawing No. 6371				
					Date Oct. 2011.	Rev ST	Comments 05	Date 11 JAN 2012		